




01. GROUND FLOOR PLAN

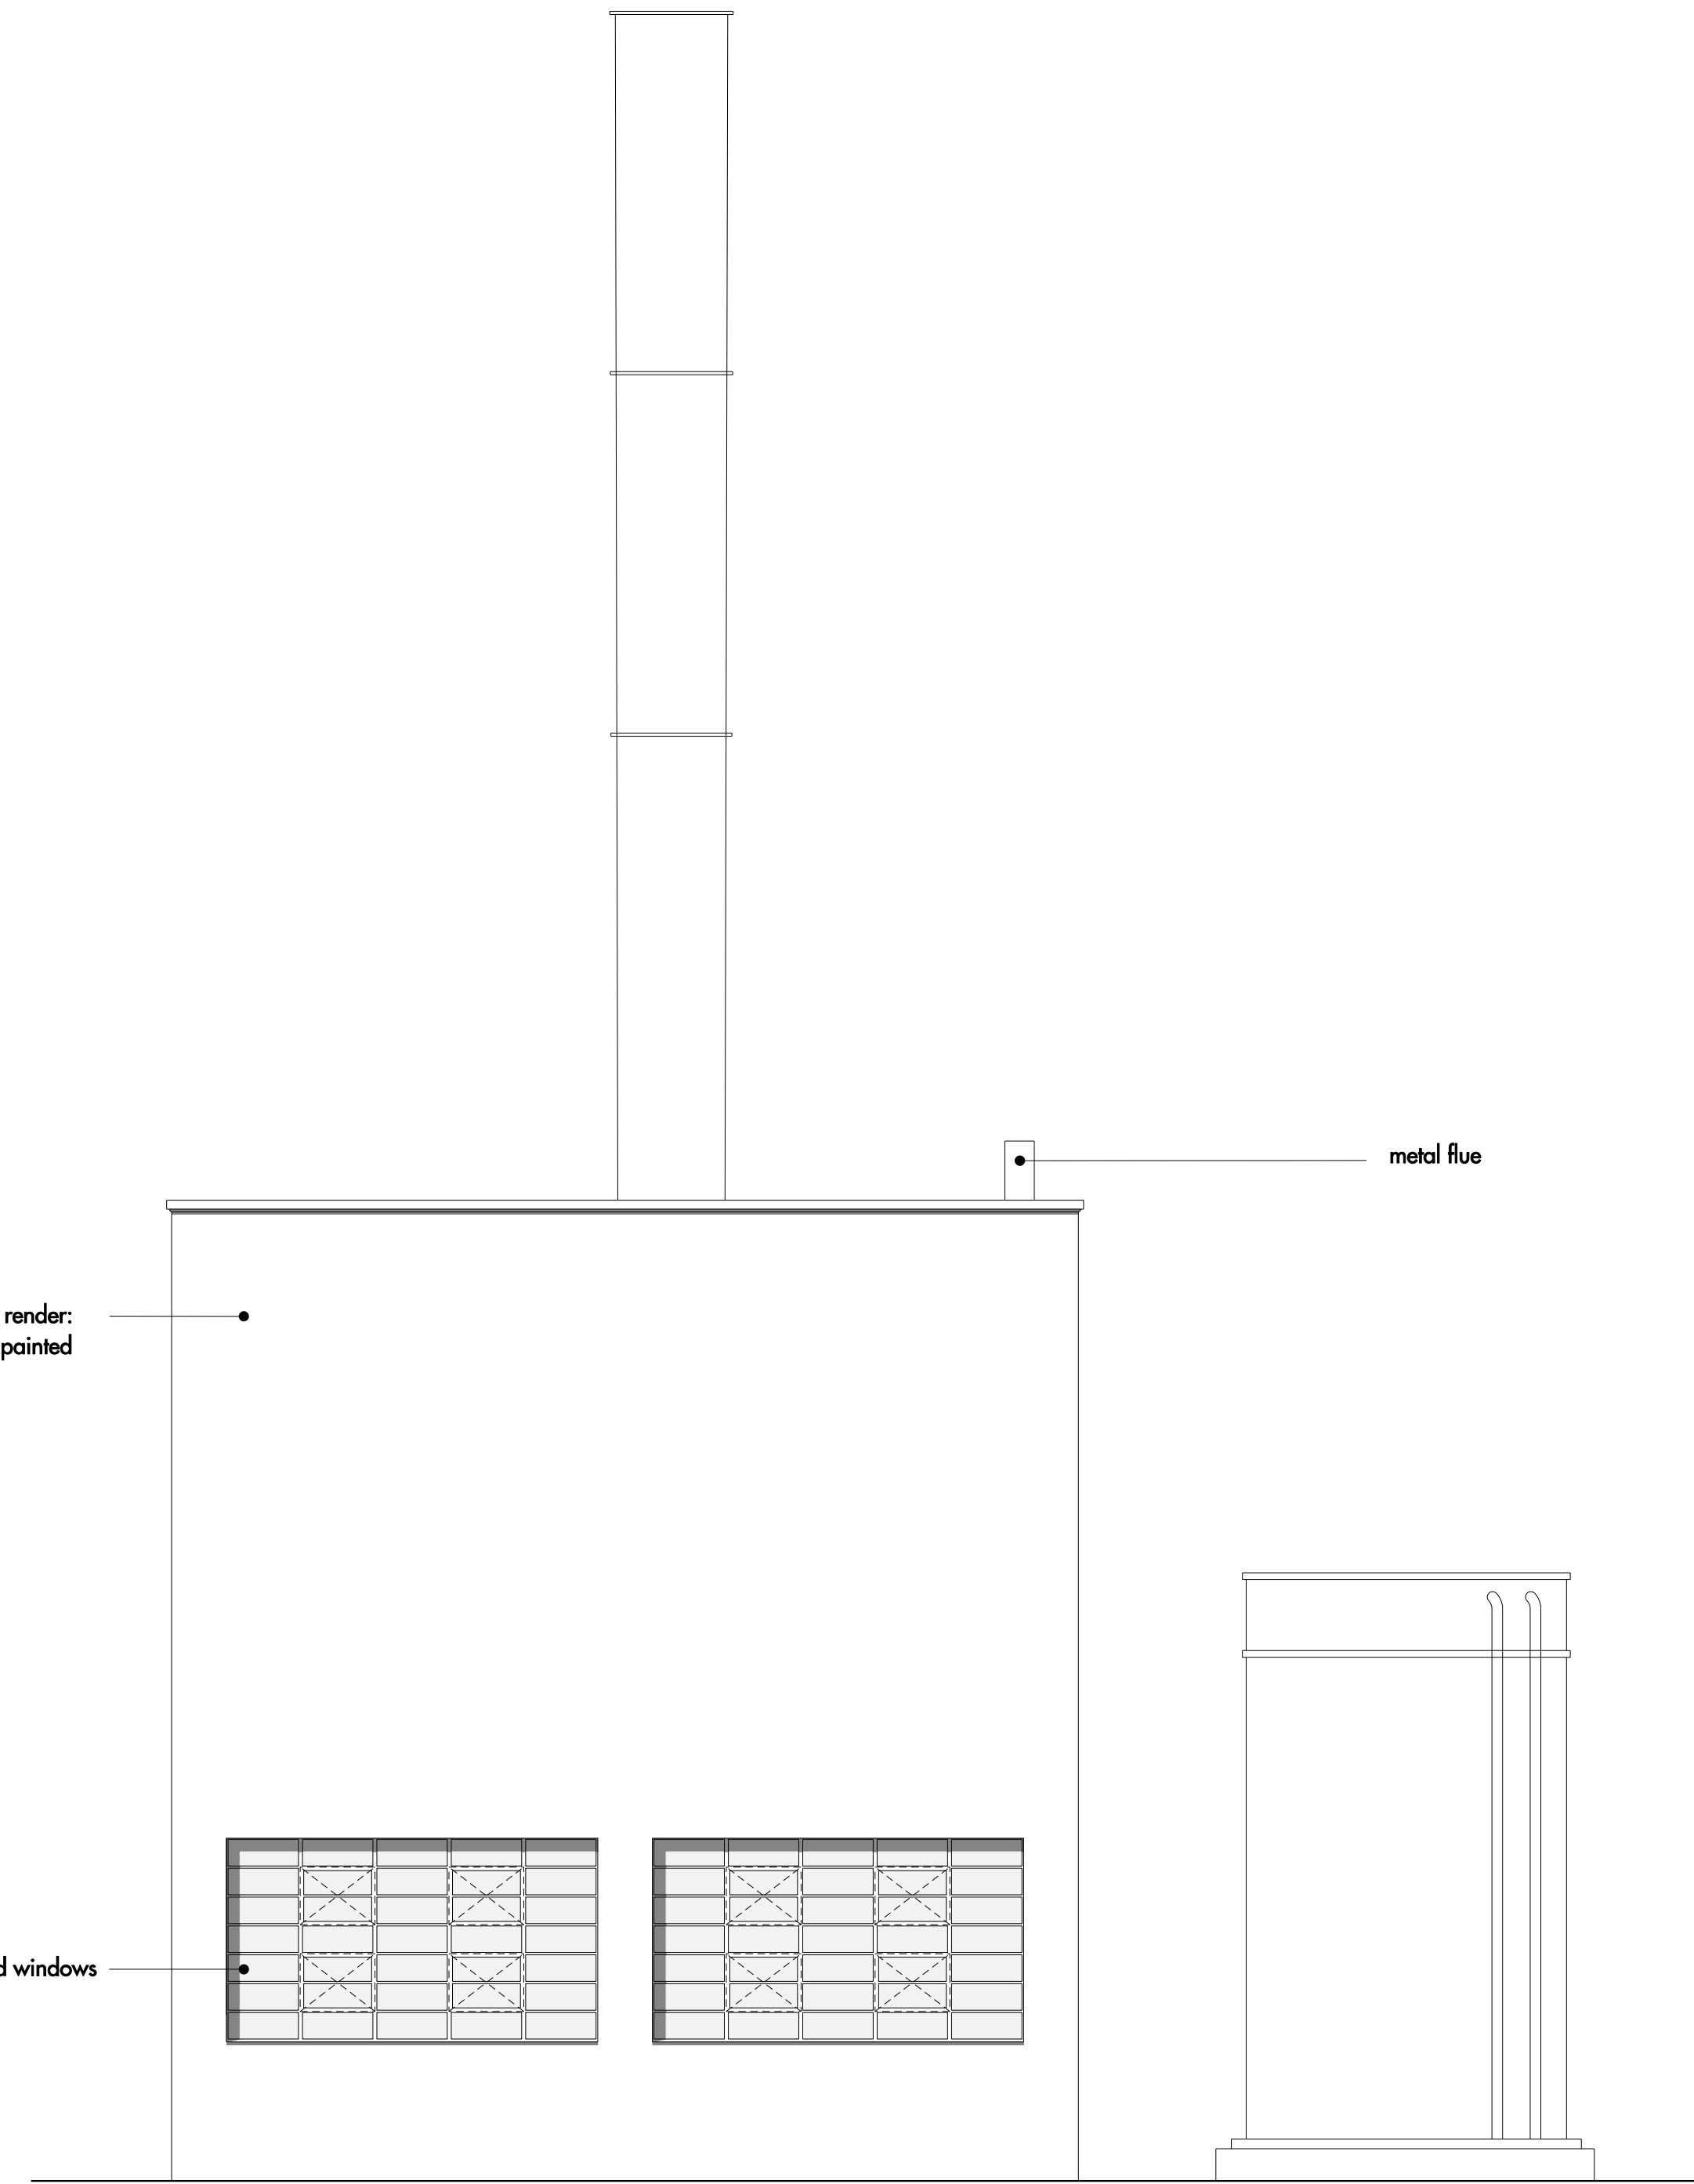


02. WEST ELEVATION

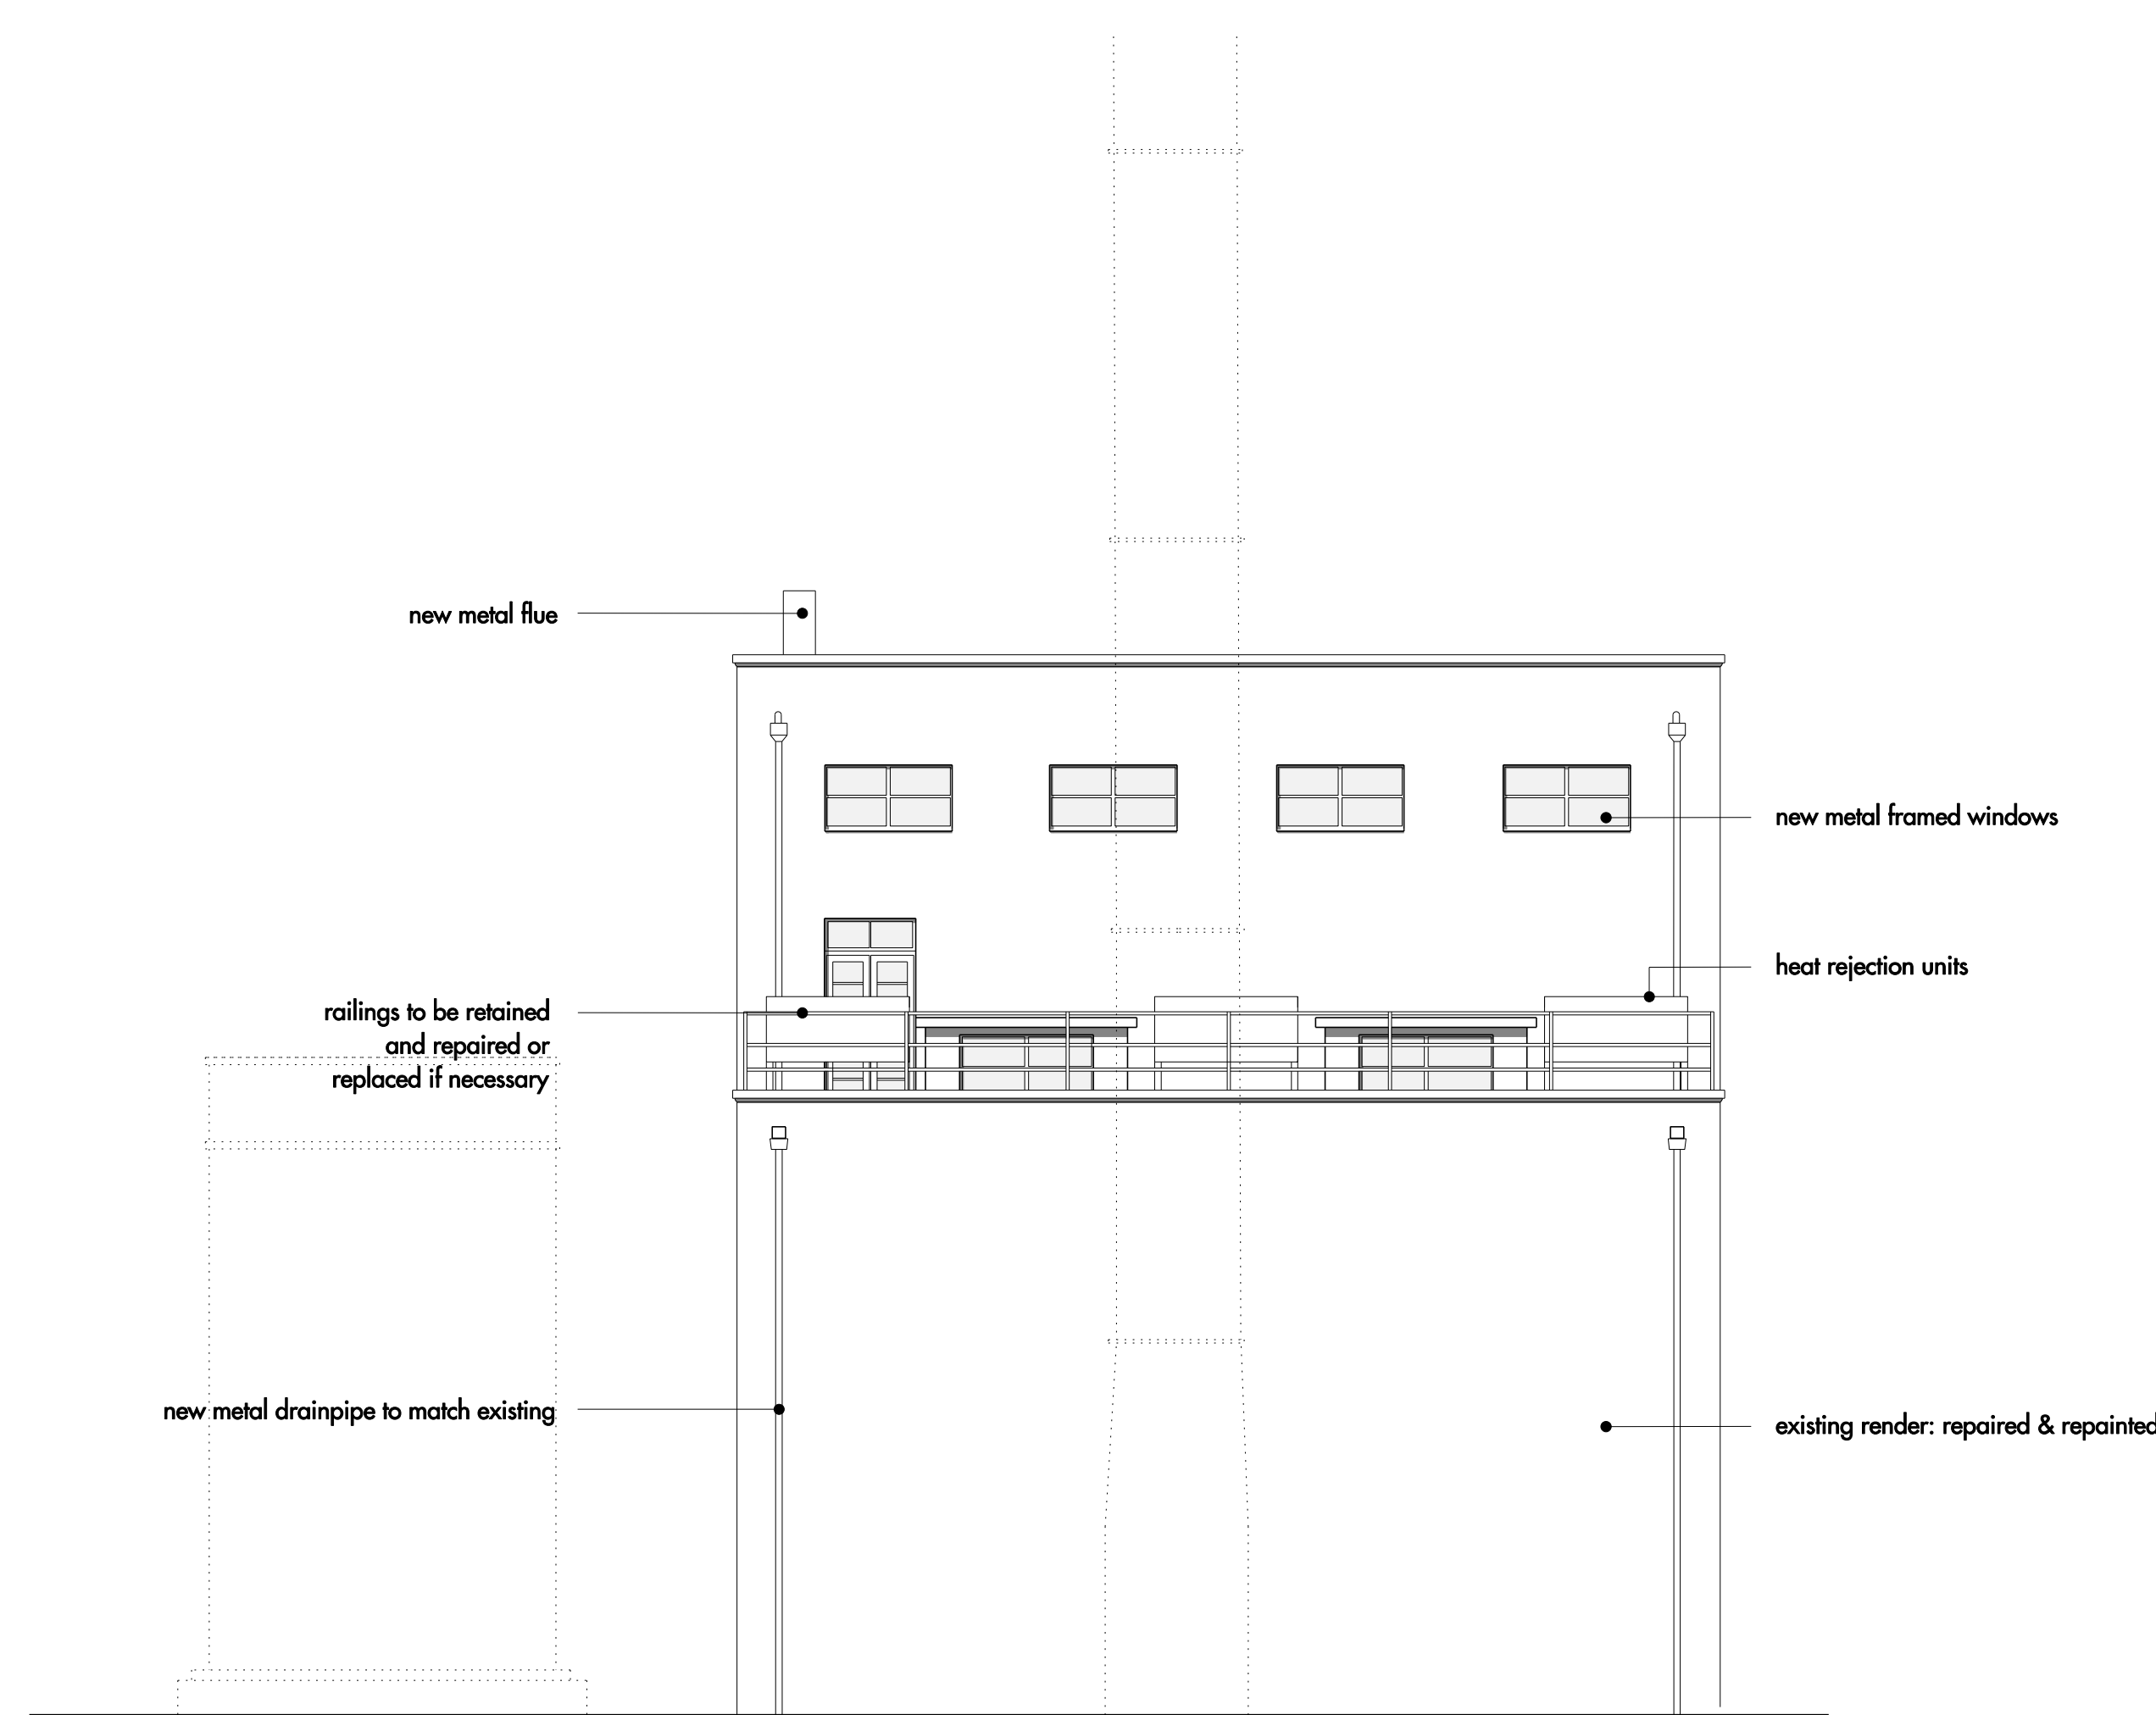


03. EAST ELEVATION

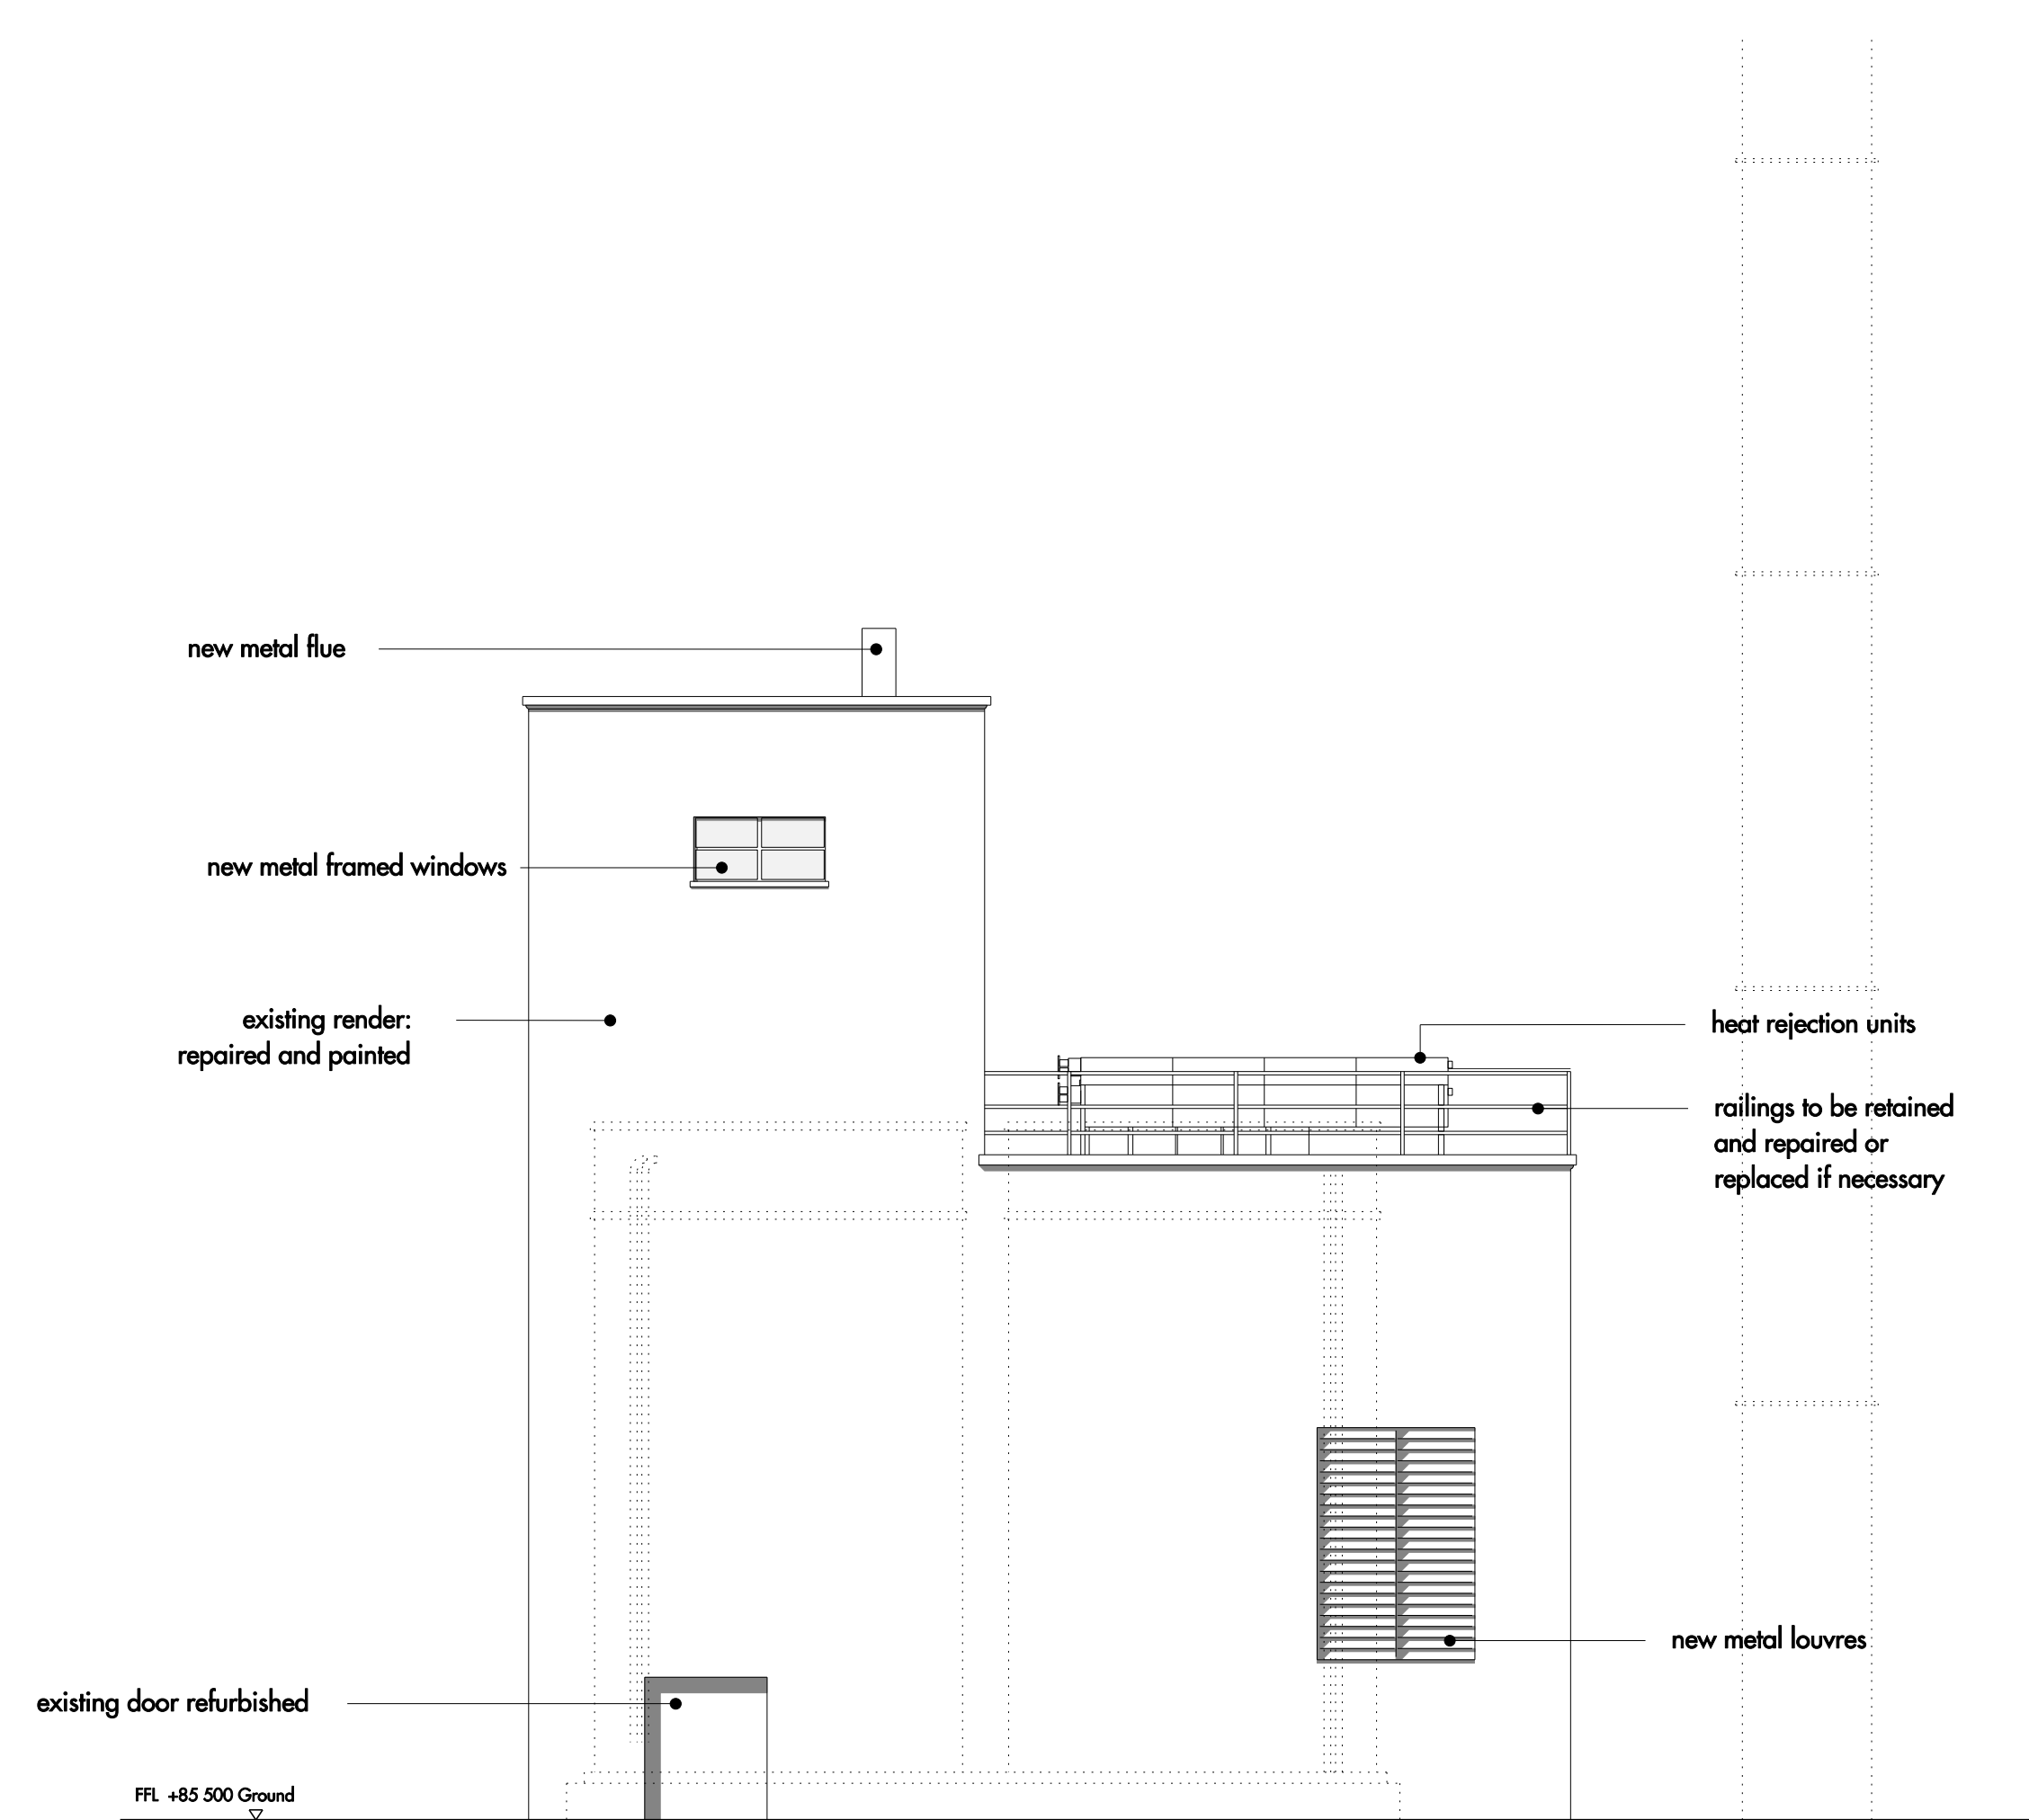


04. SOUTH ELEVATION

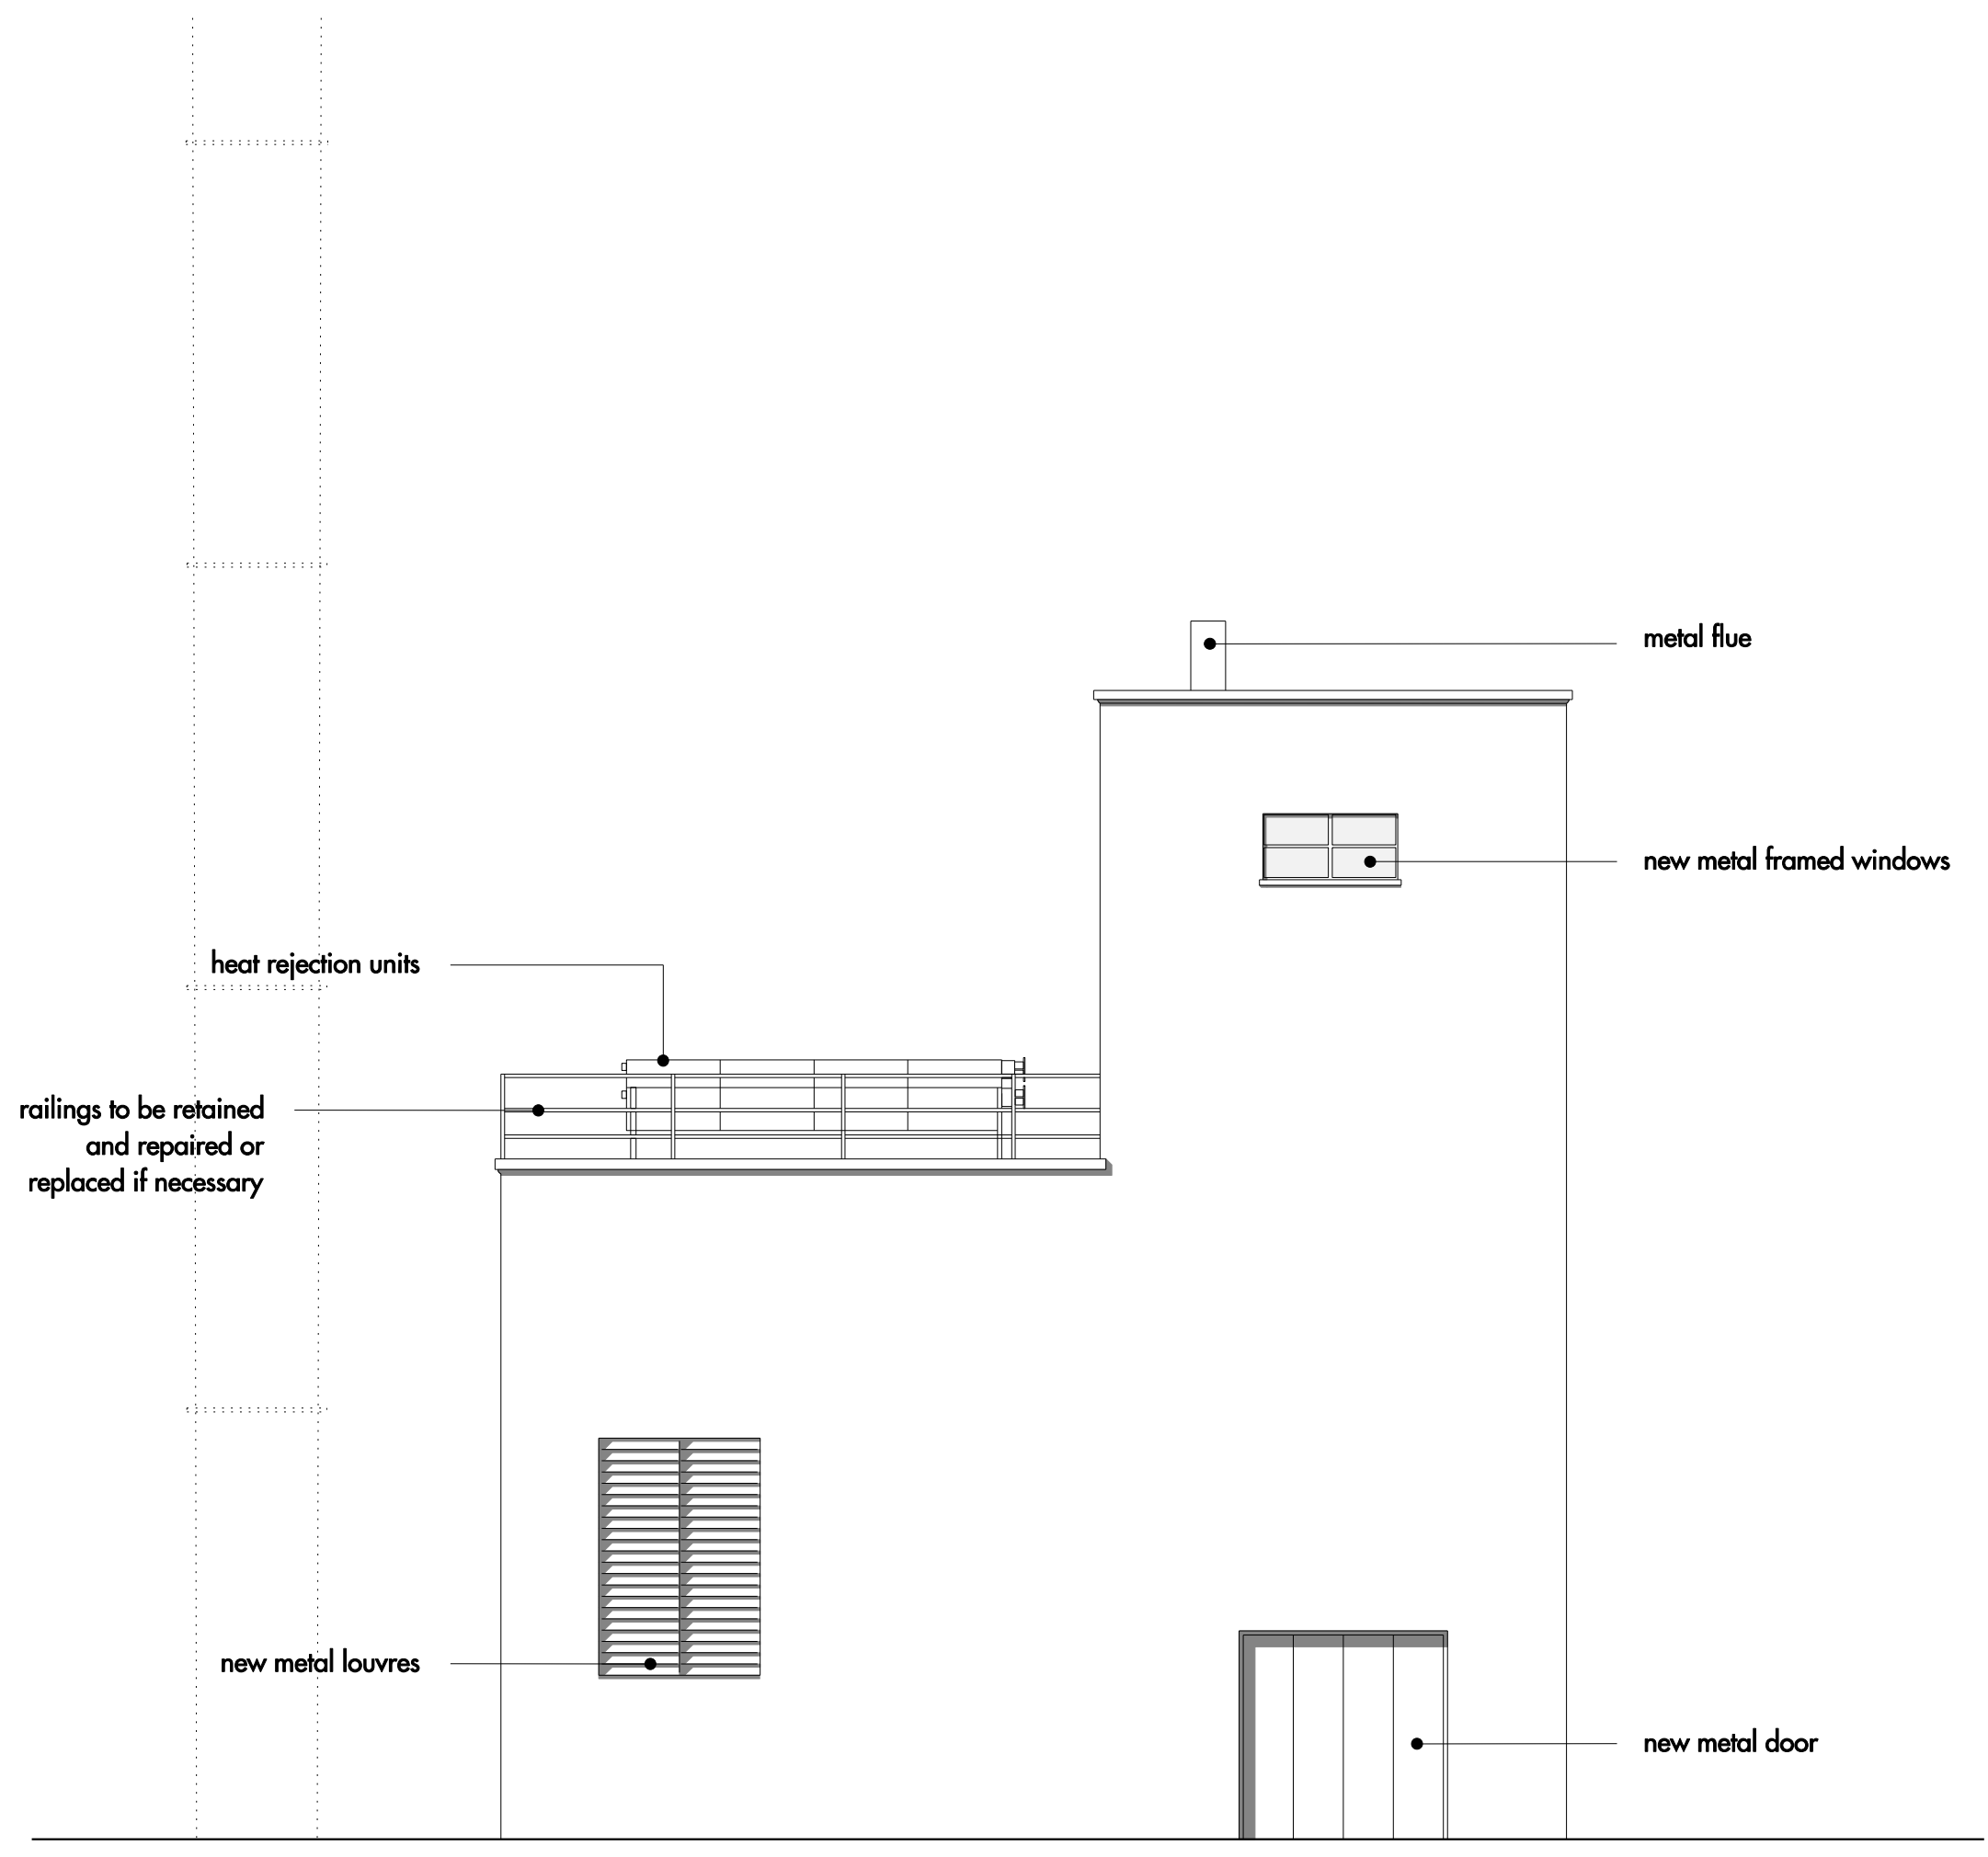

05. NORTH ELEVATION

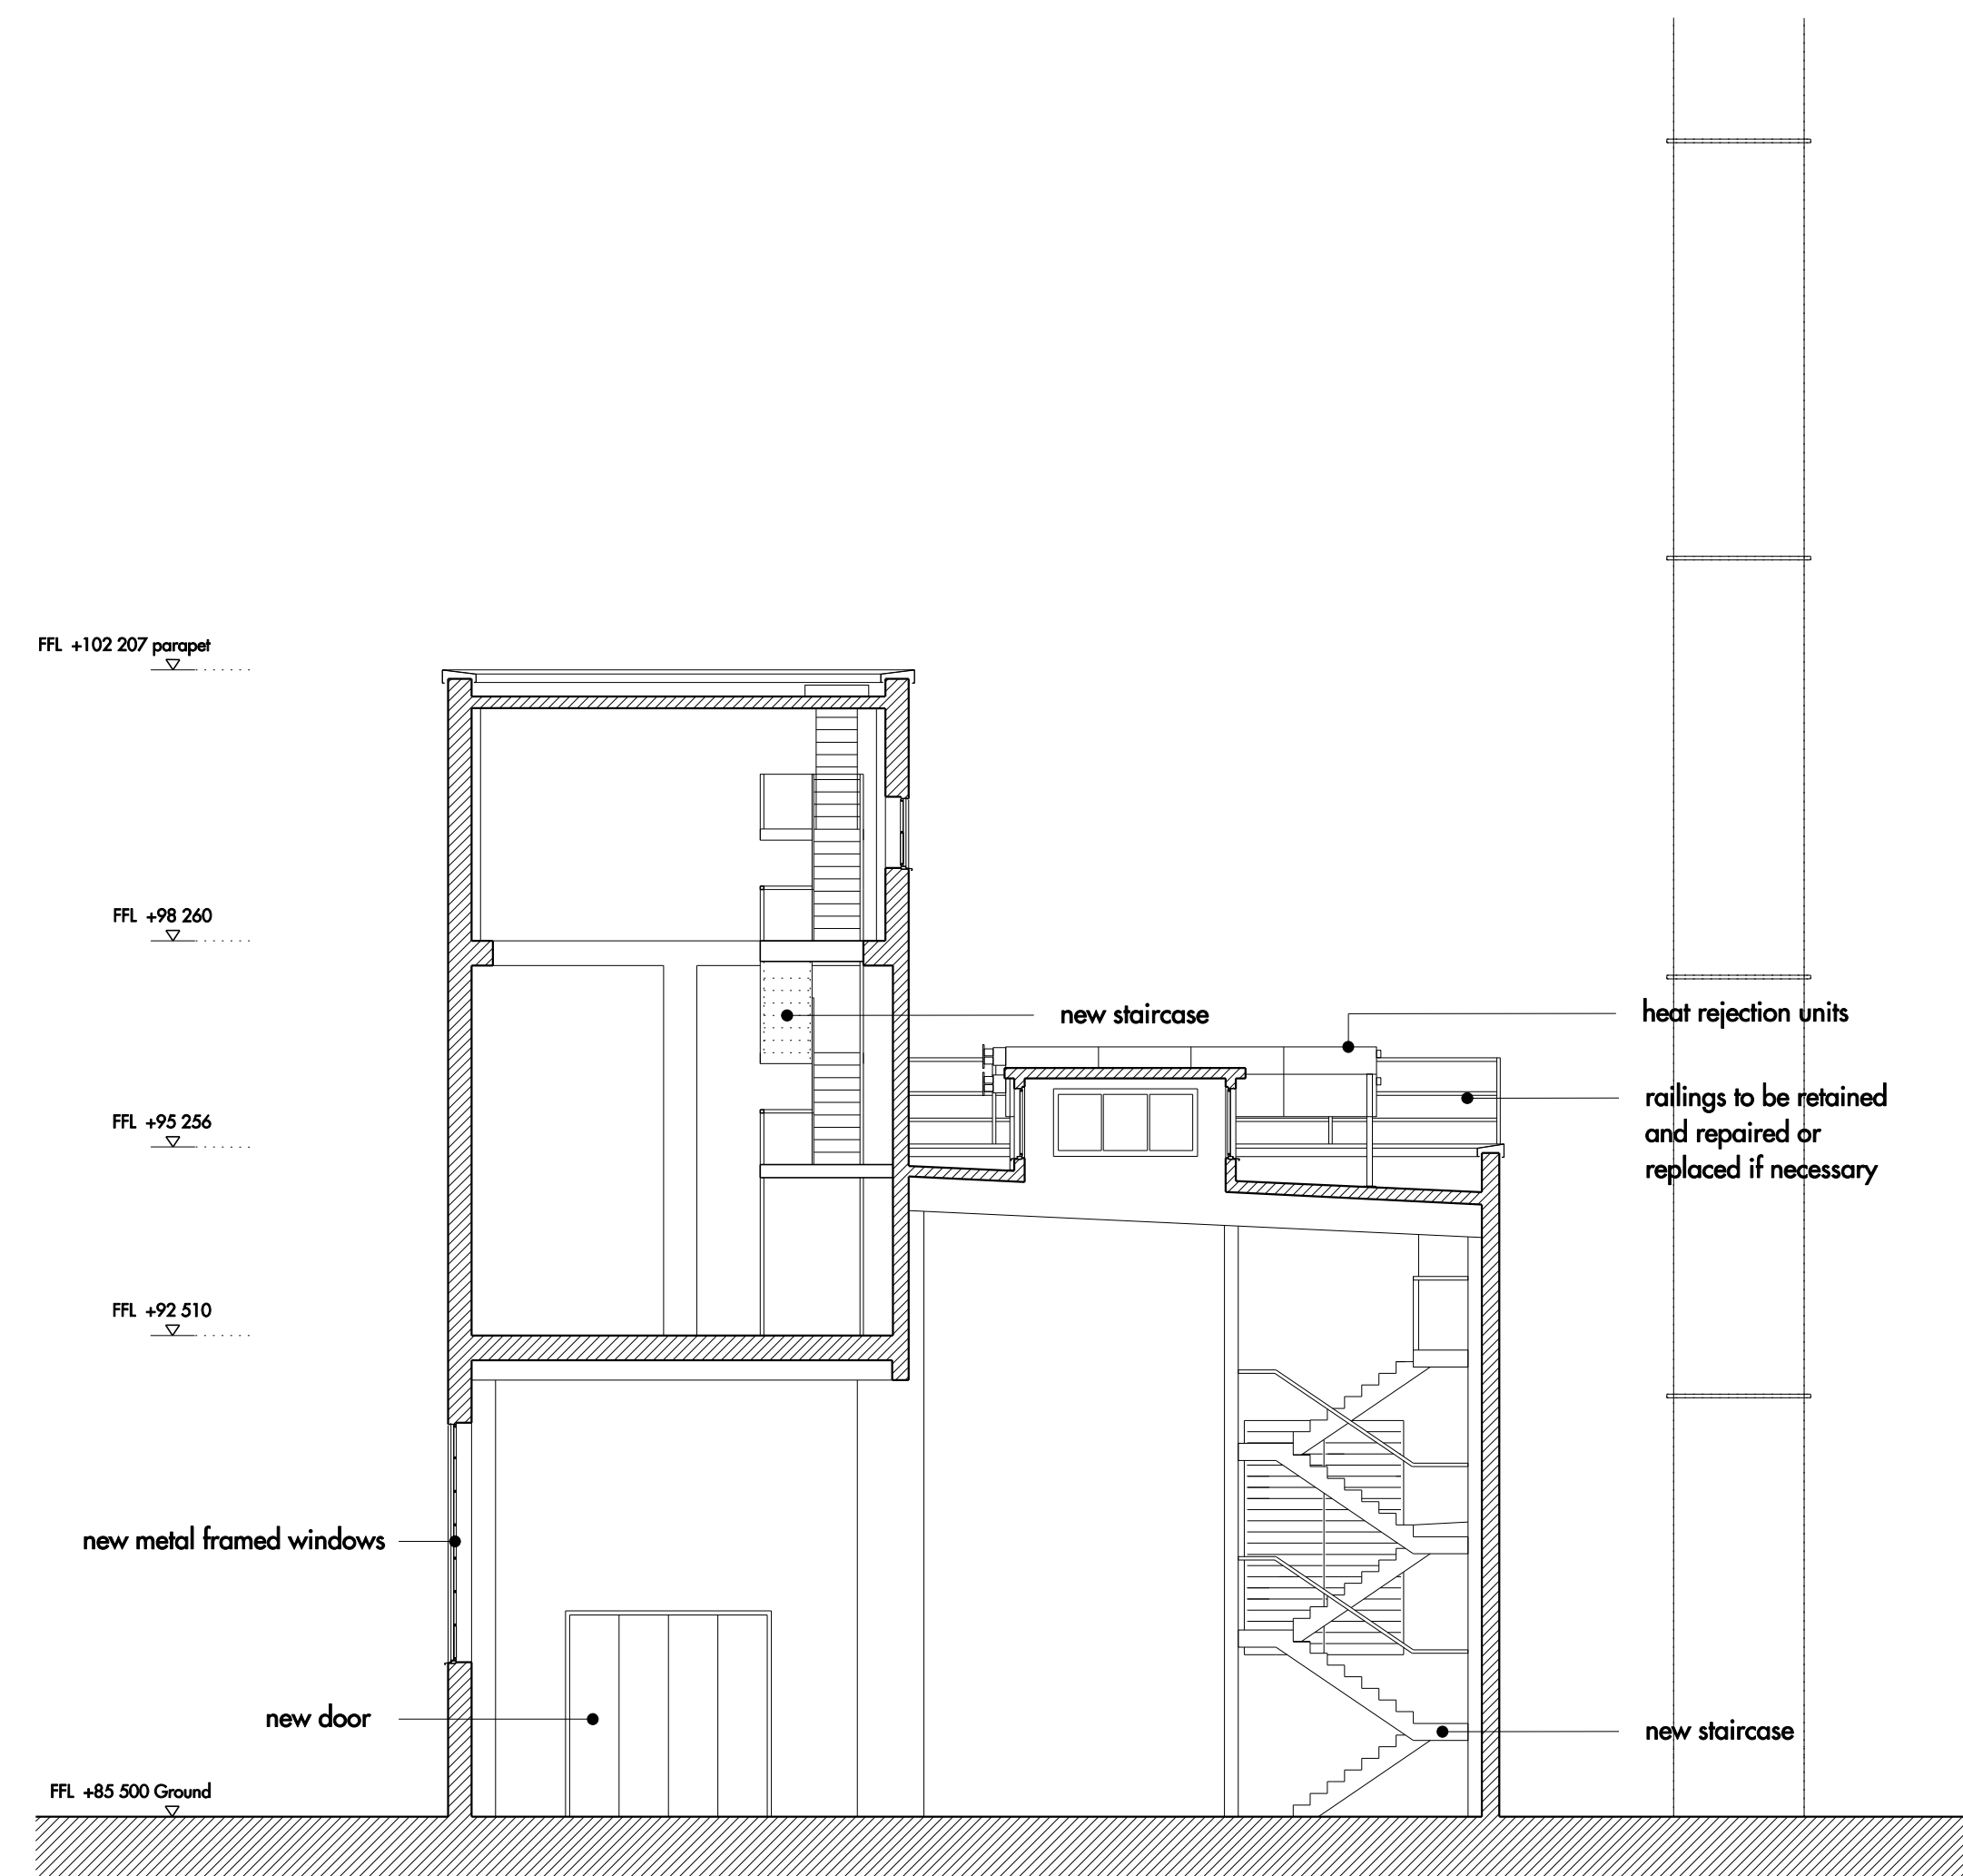

06. SECTION AA

 

REV	DATE	DESCRIPTION	CD	REV	DATE	DESCRIPTION	CD	REV	DATE	DESCRIPTION	CD
A	17/08/2010	PLANNING APPLICATION	01								

For planning purposes only.

Allies and Morrison
 85 Southwark Street
 London SE1 0JX
 020 7921 0100
 020 7921 0101
 info@alliesandmorrison.co.uk
 Telephone
 Facsimile
 Email
 JOB NO: 568

BROADWATER ROAD WEST, WELWYN GARDEN CITY
 DETAILED PROPOSALS: ENERGY CENTRE
 PROPOSED GENERAL ARRANGEMENTS
 568_07_165
 SCALE: 1:100 @A0 1:200 @A2

A
 revision