




BASEMENT FLOOR PLAN (EXTRACT)

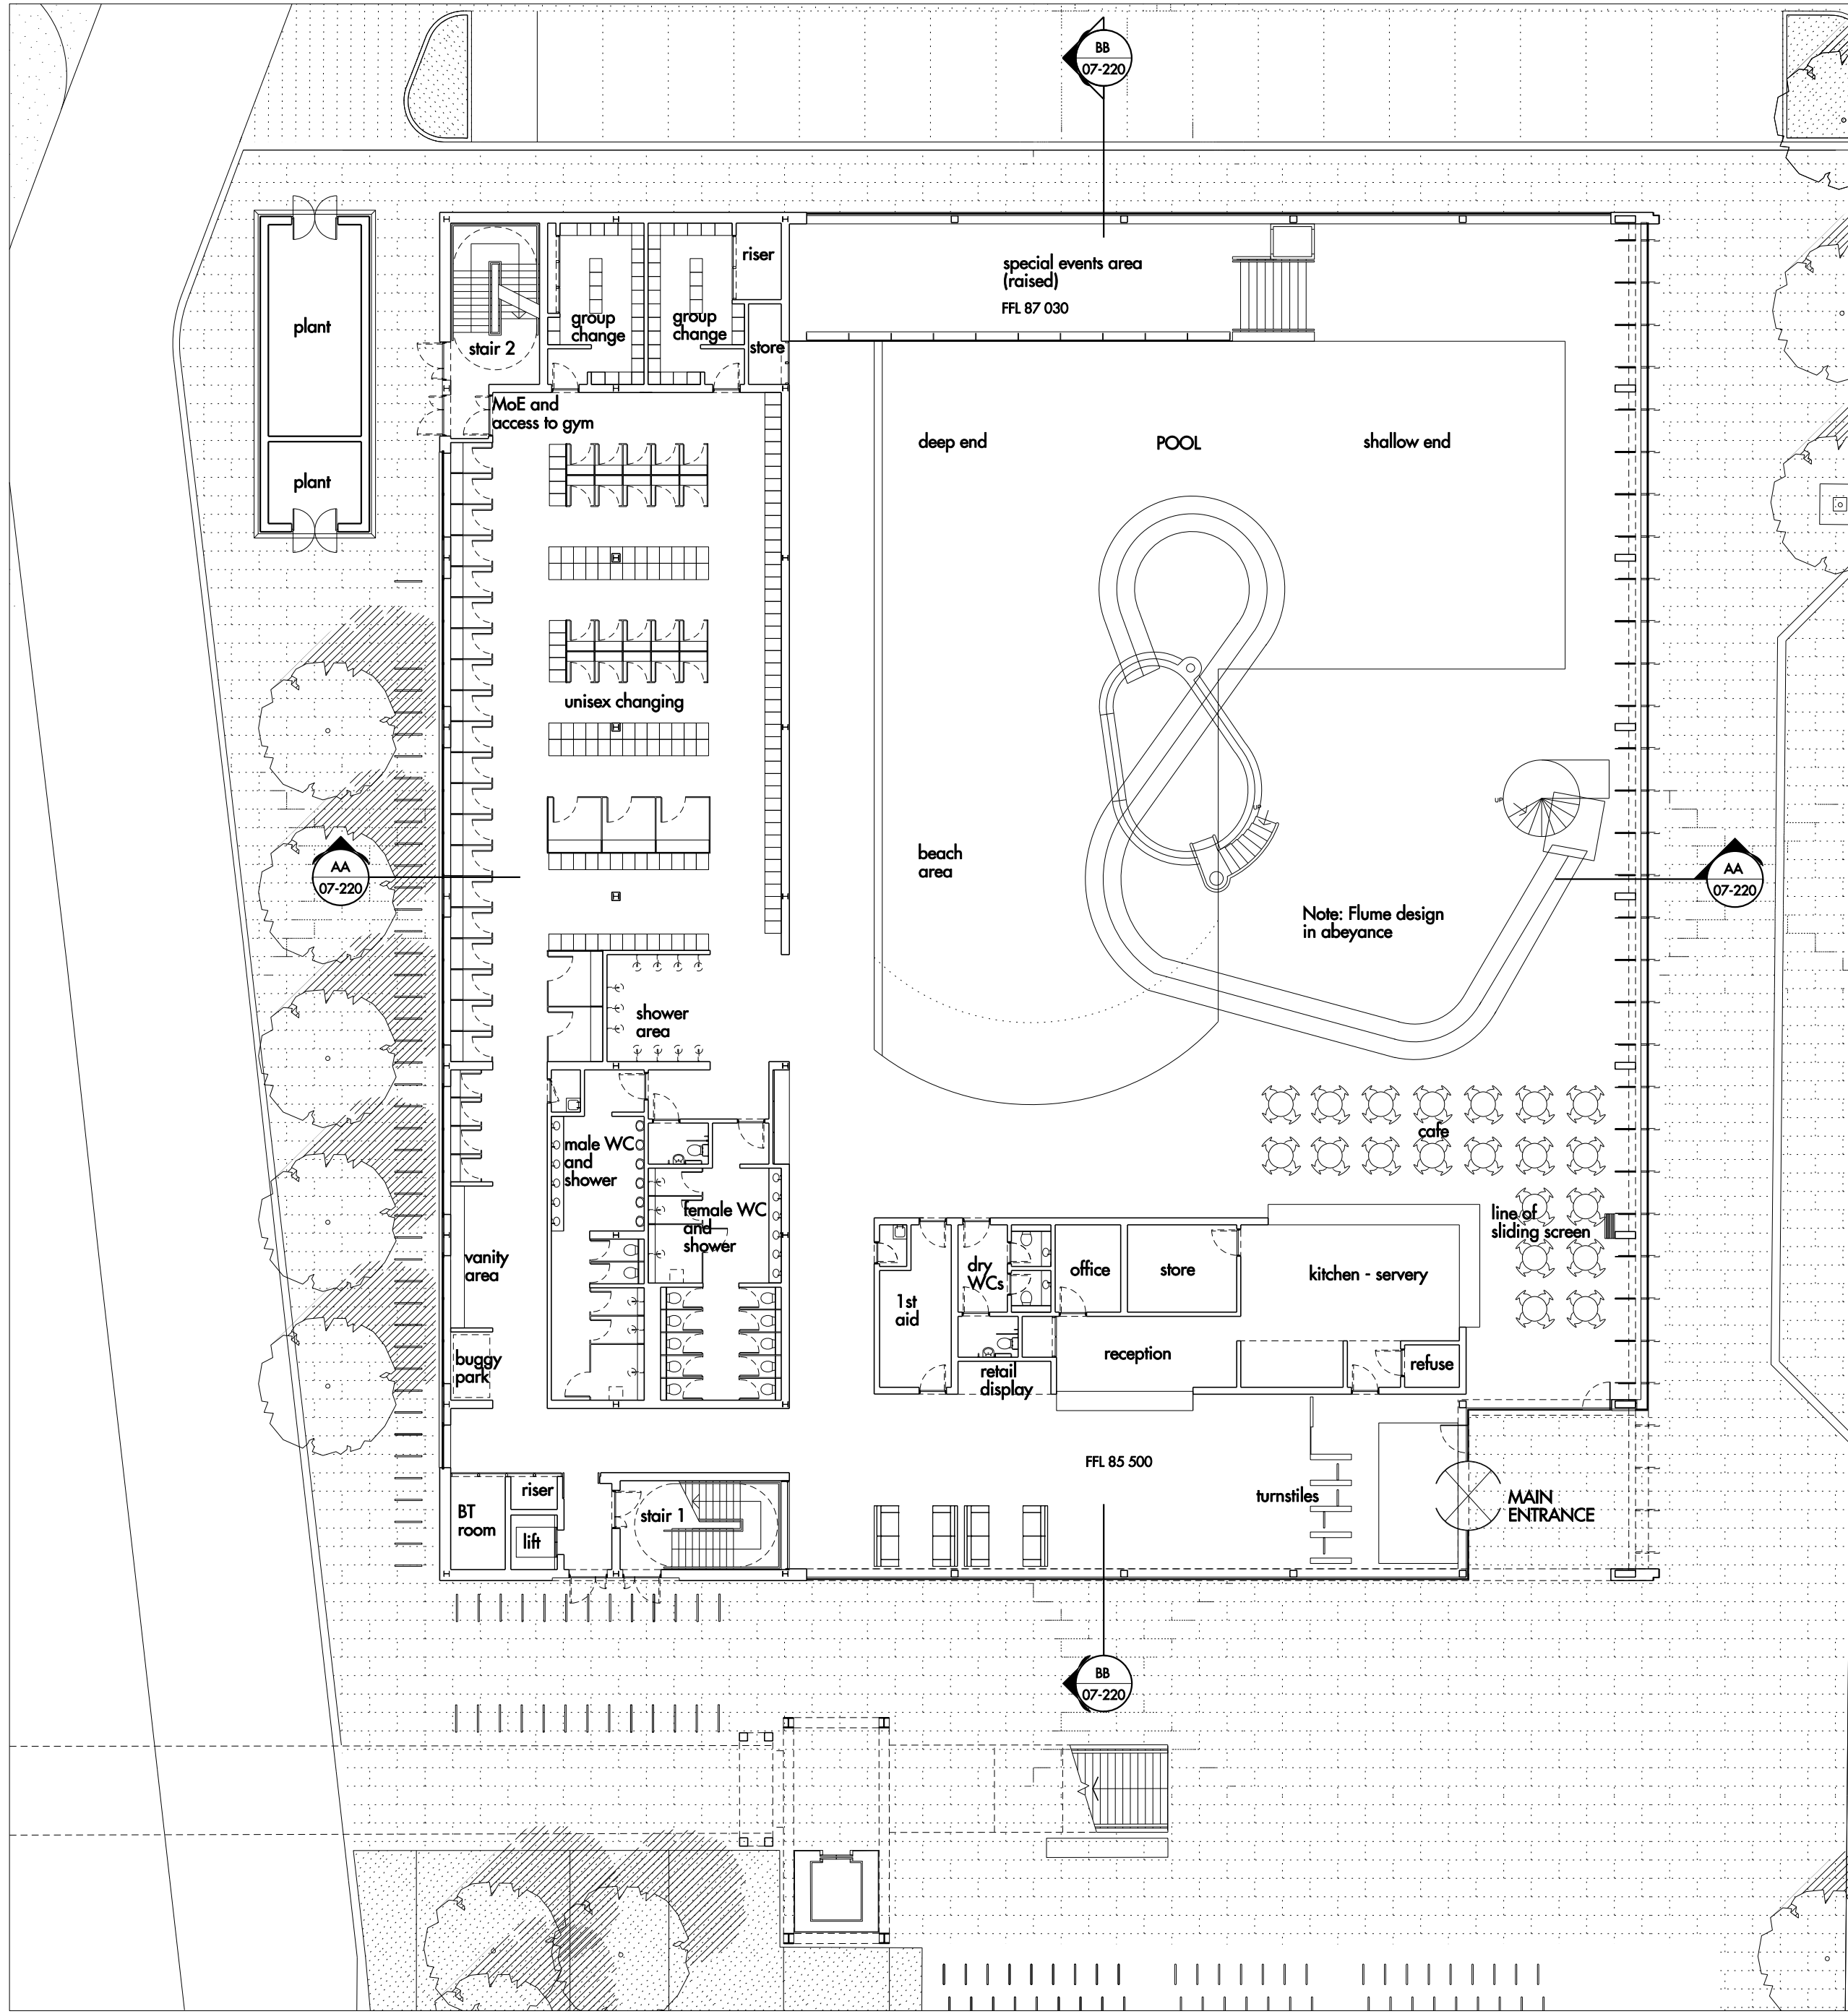


GROUND FLOOR PLAN

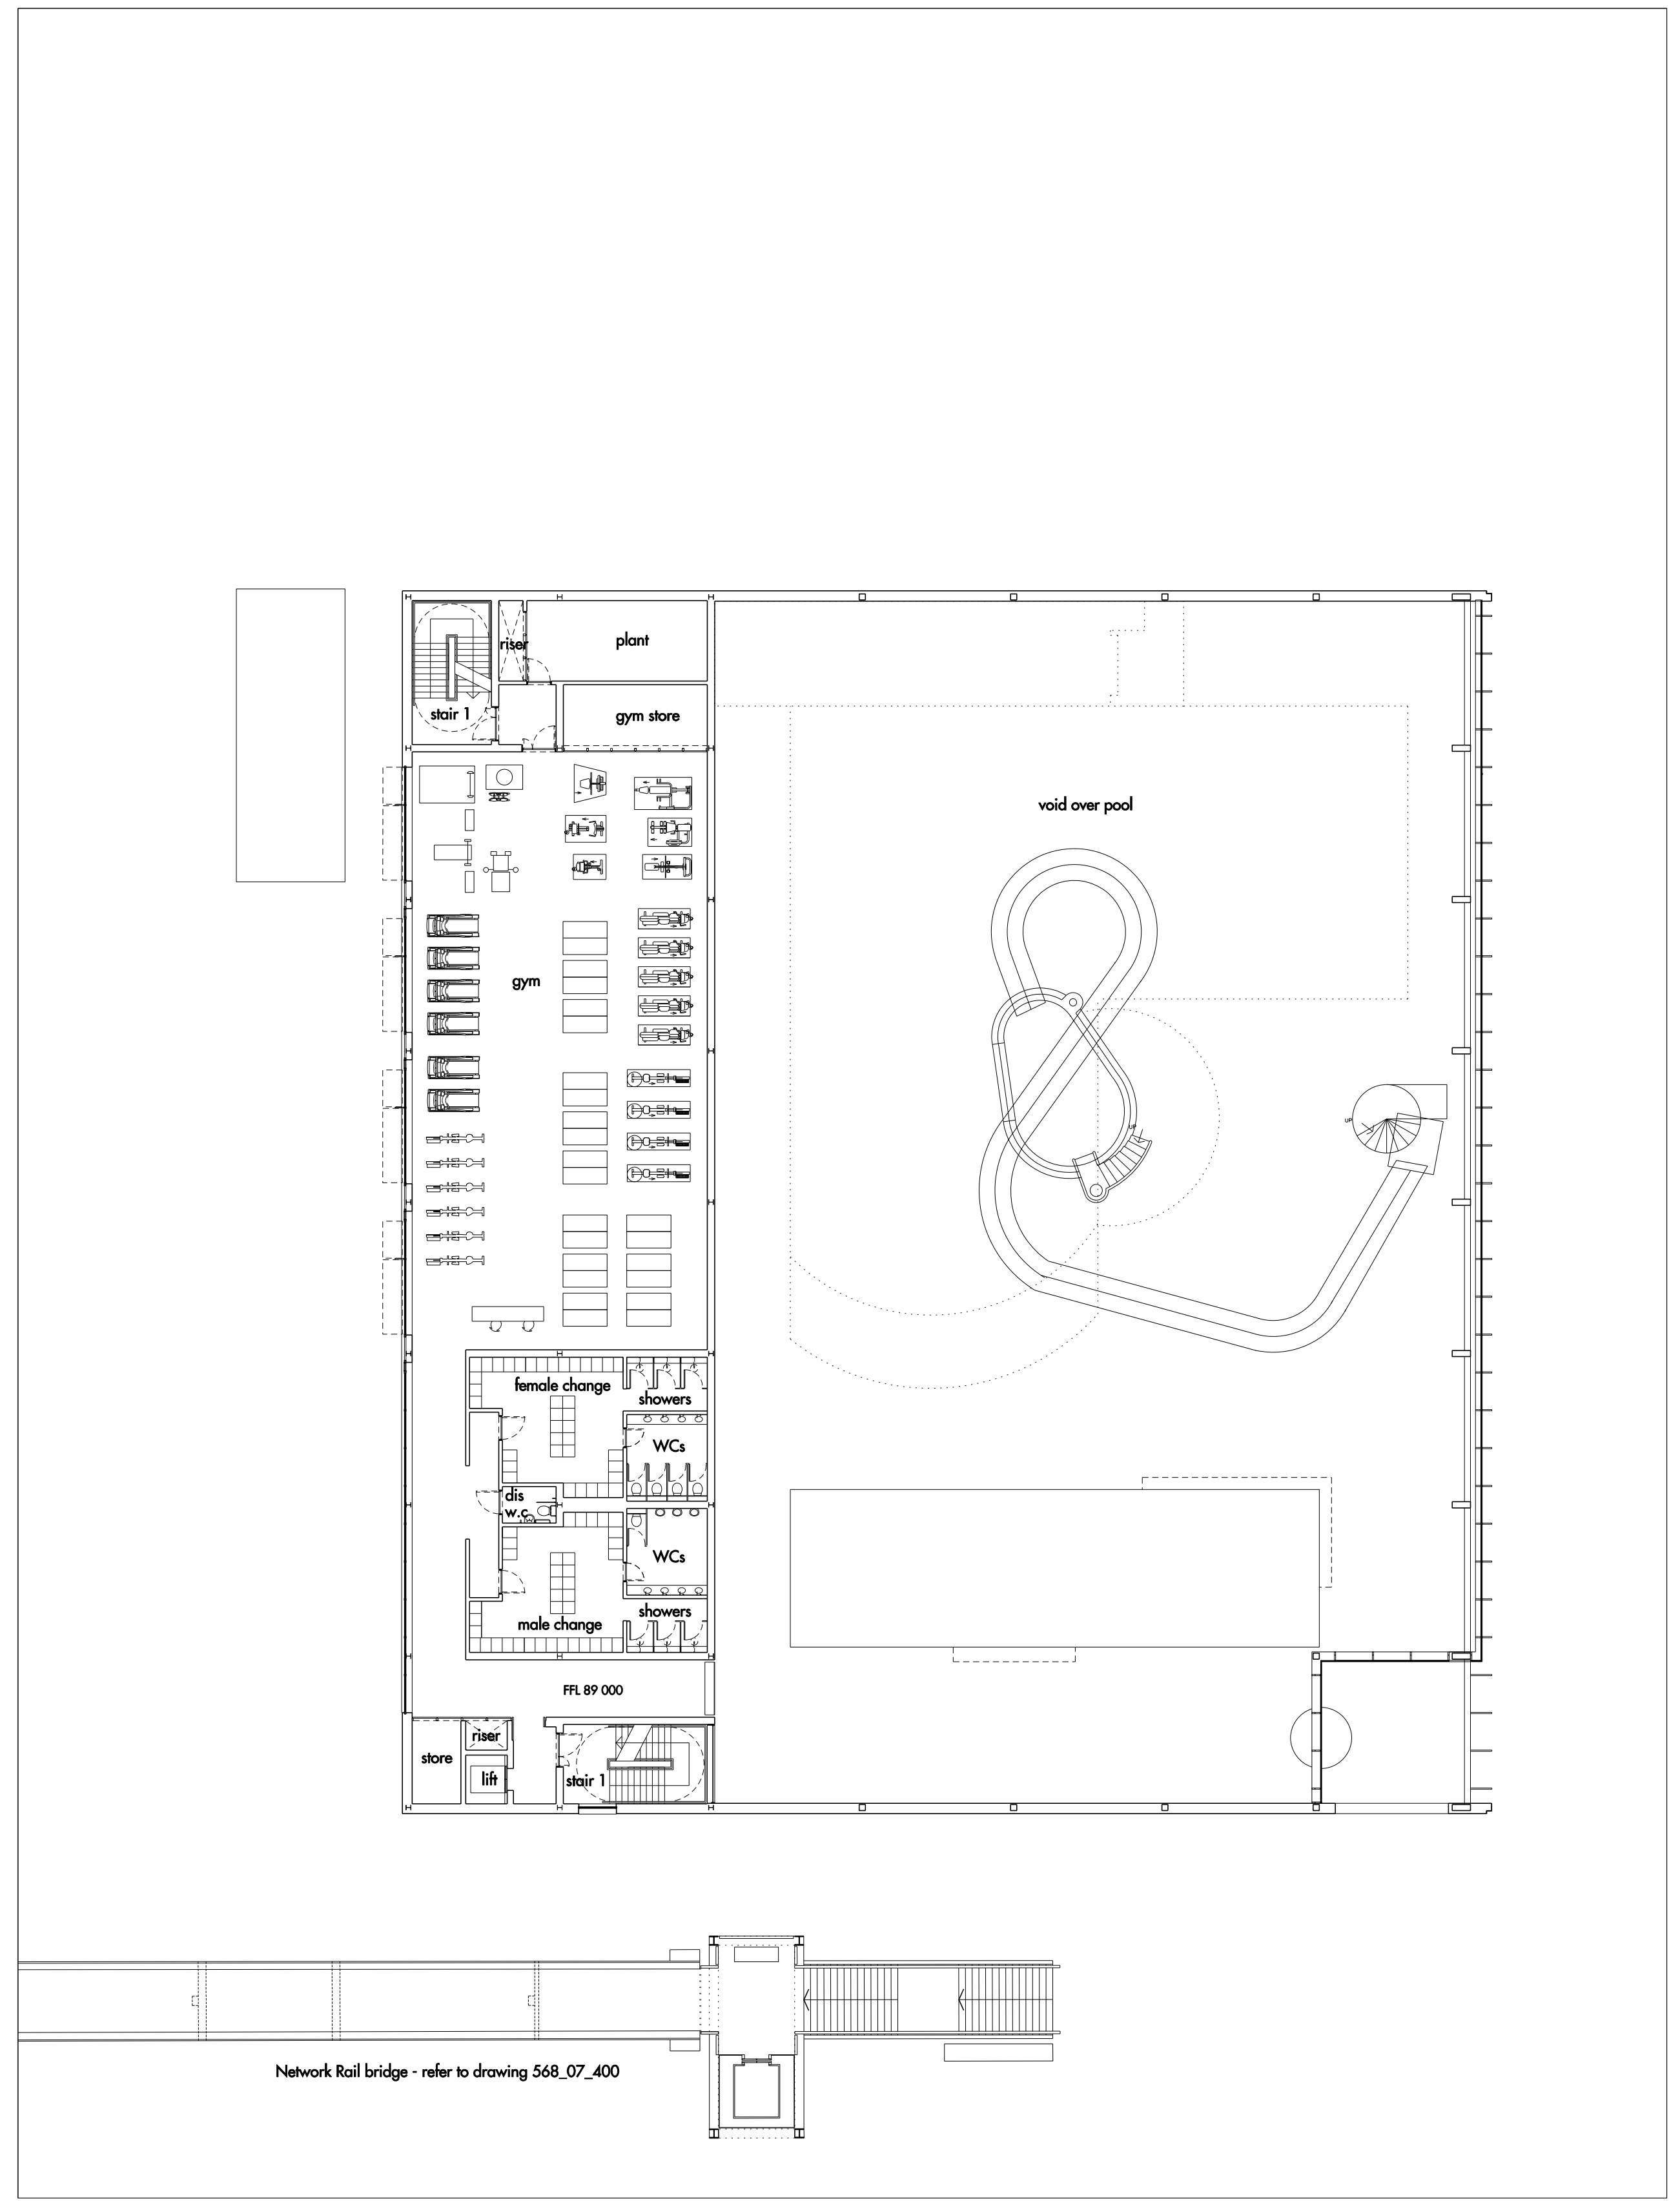


FIRST FLOOR PLAN

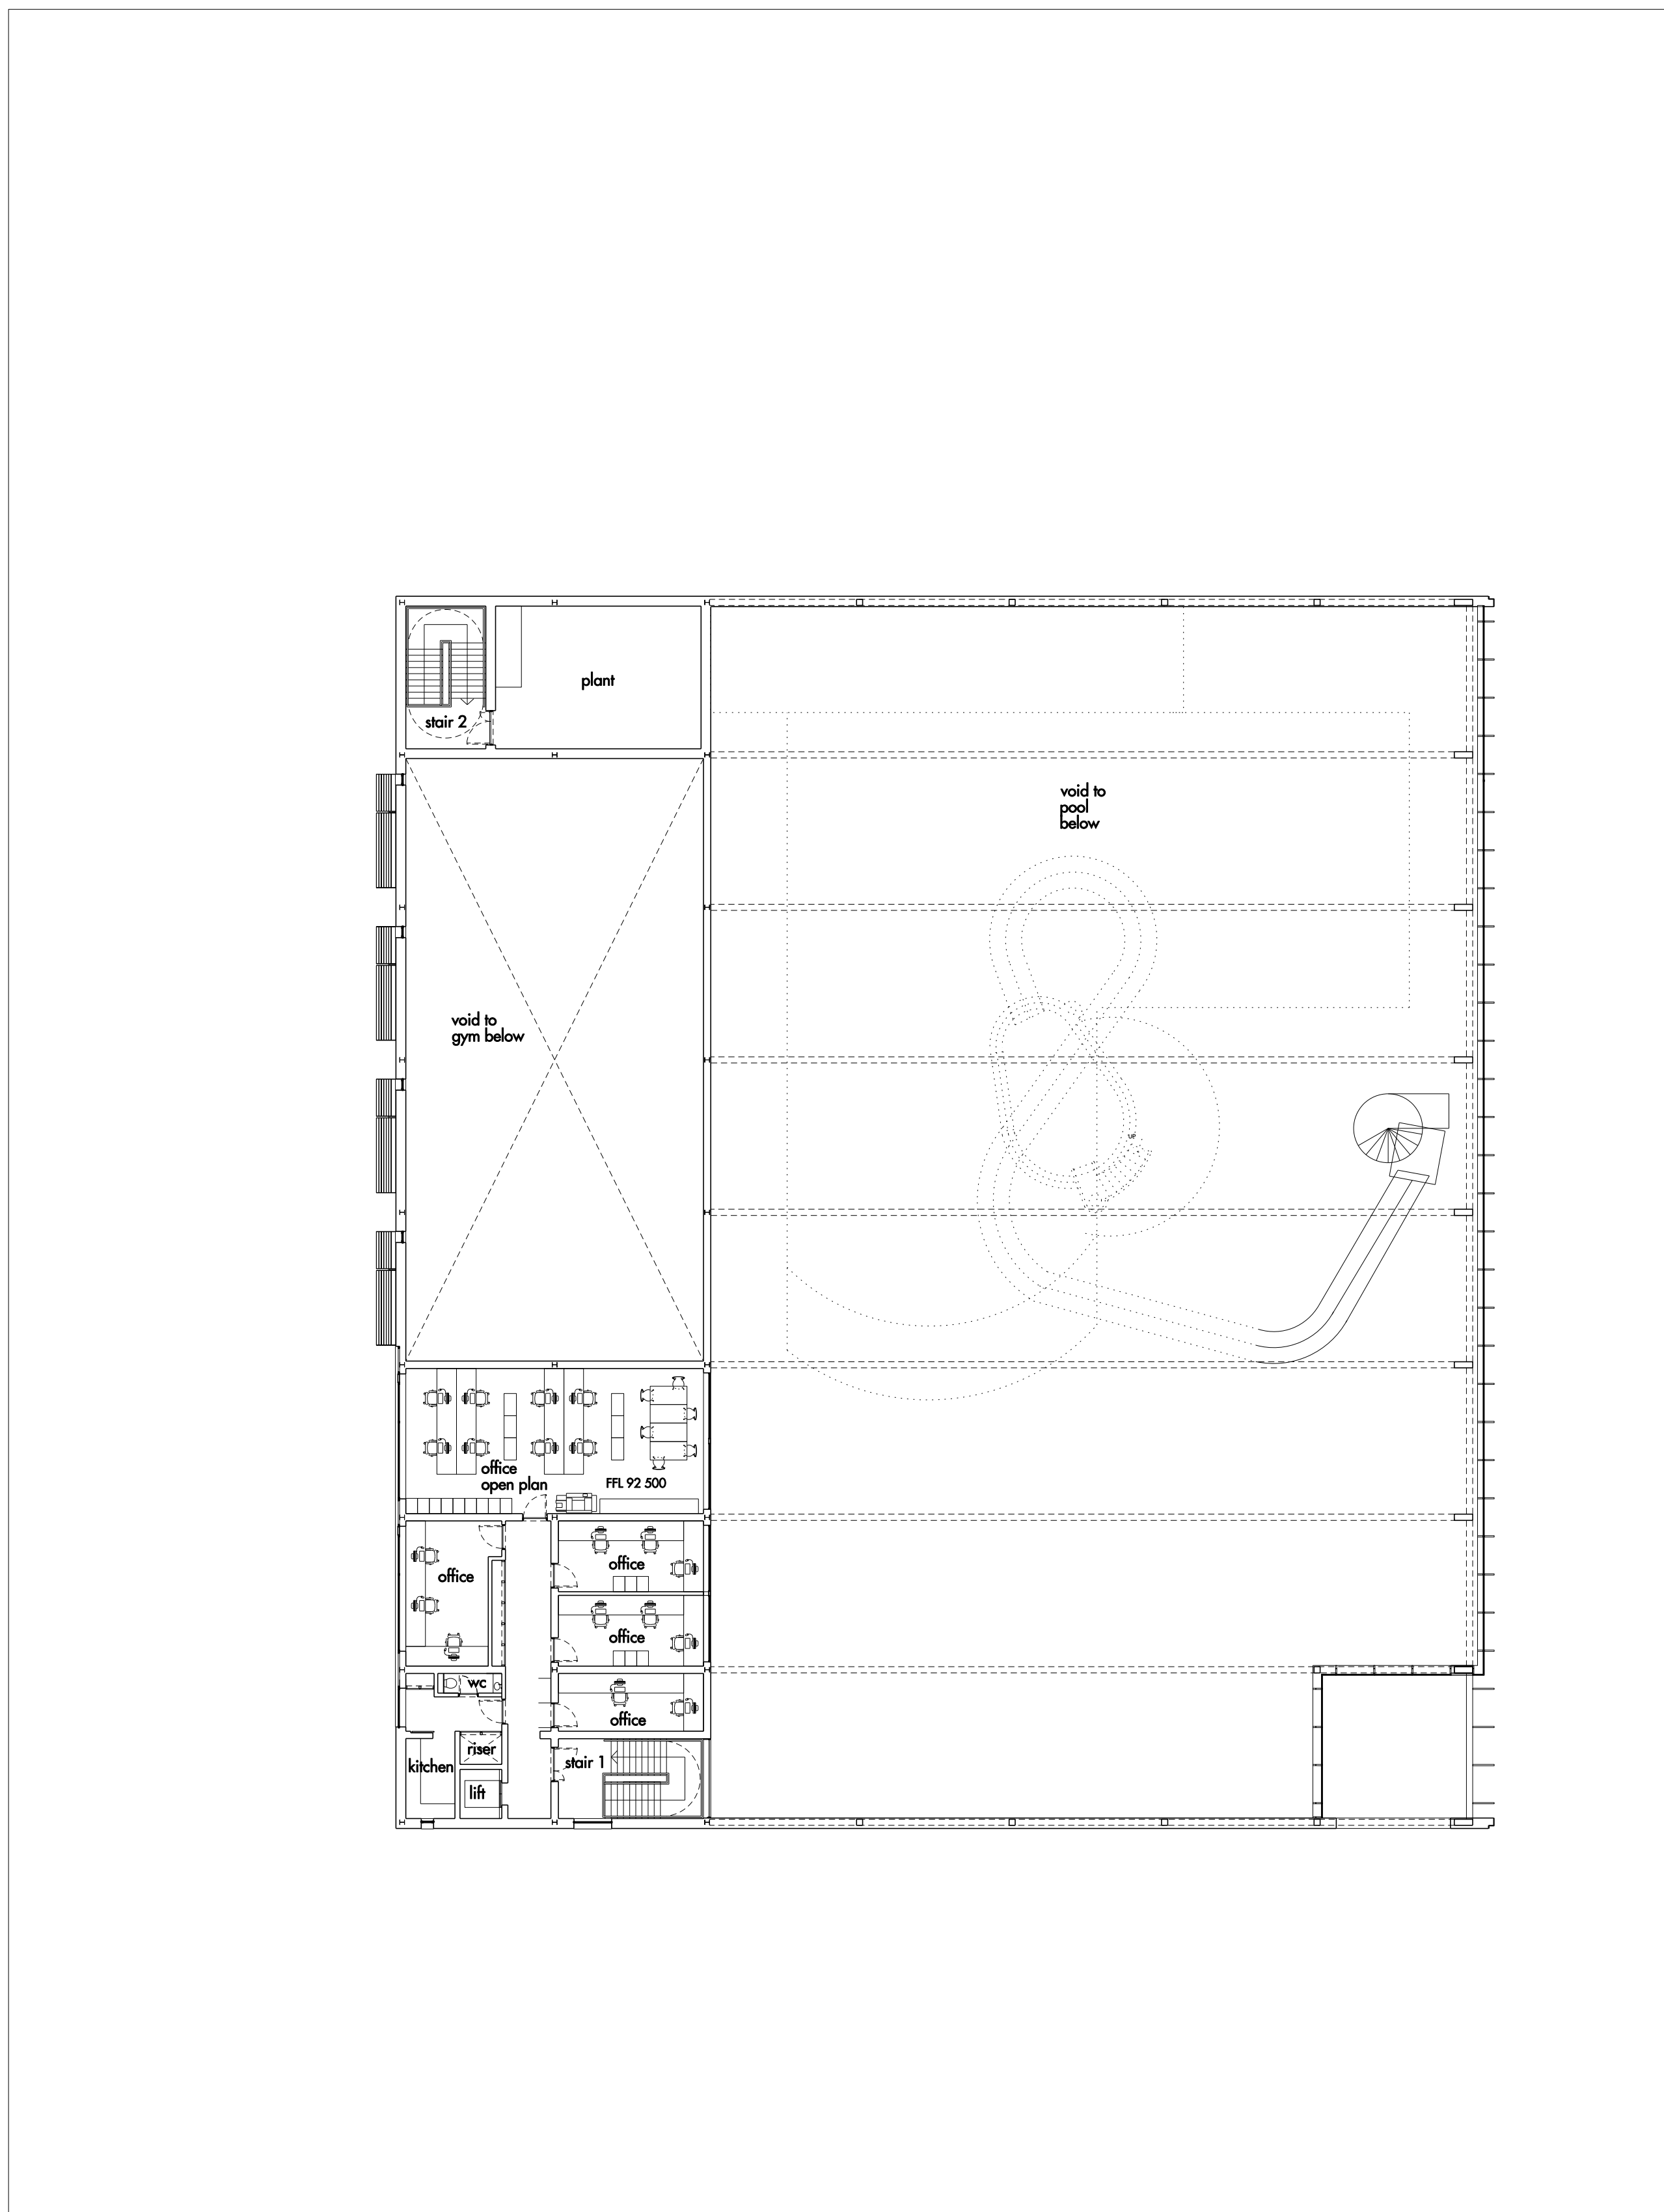

SECOND FLOOR PLAN

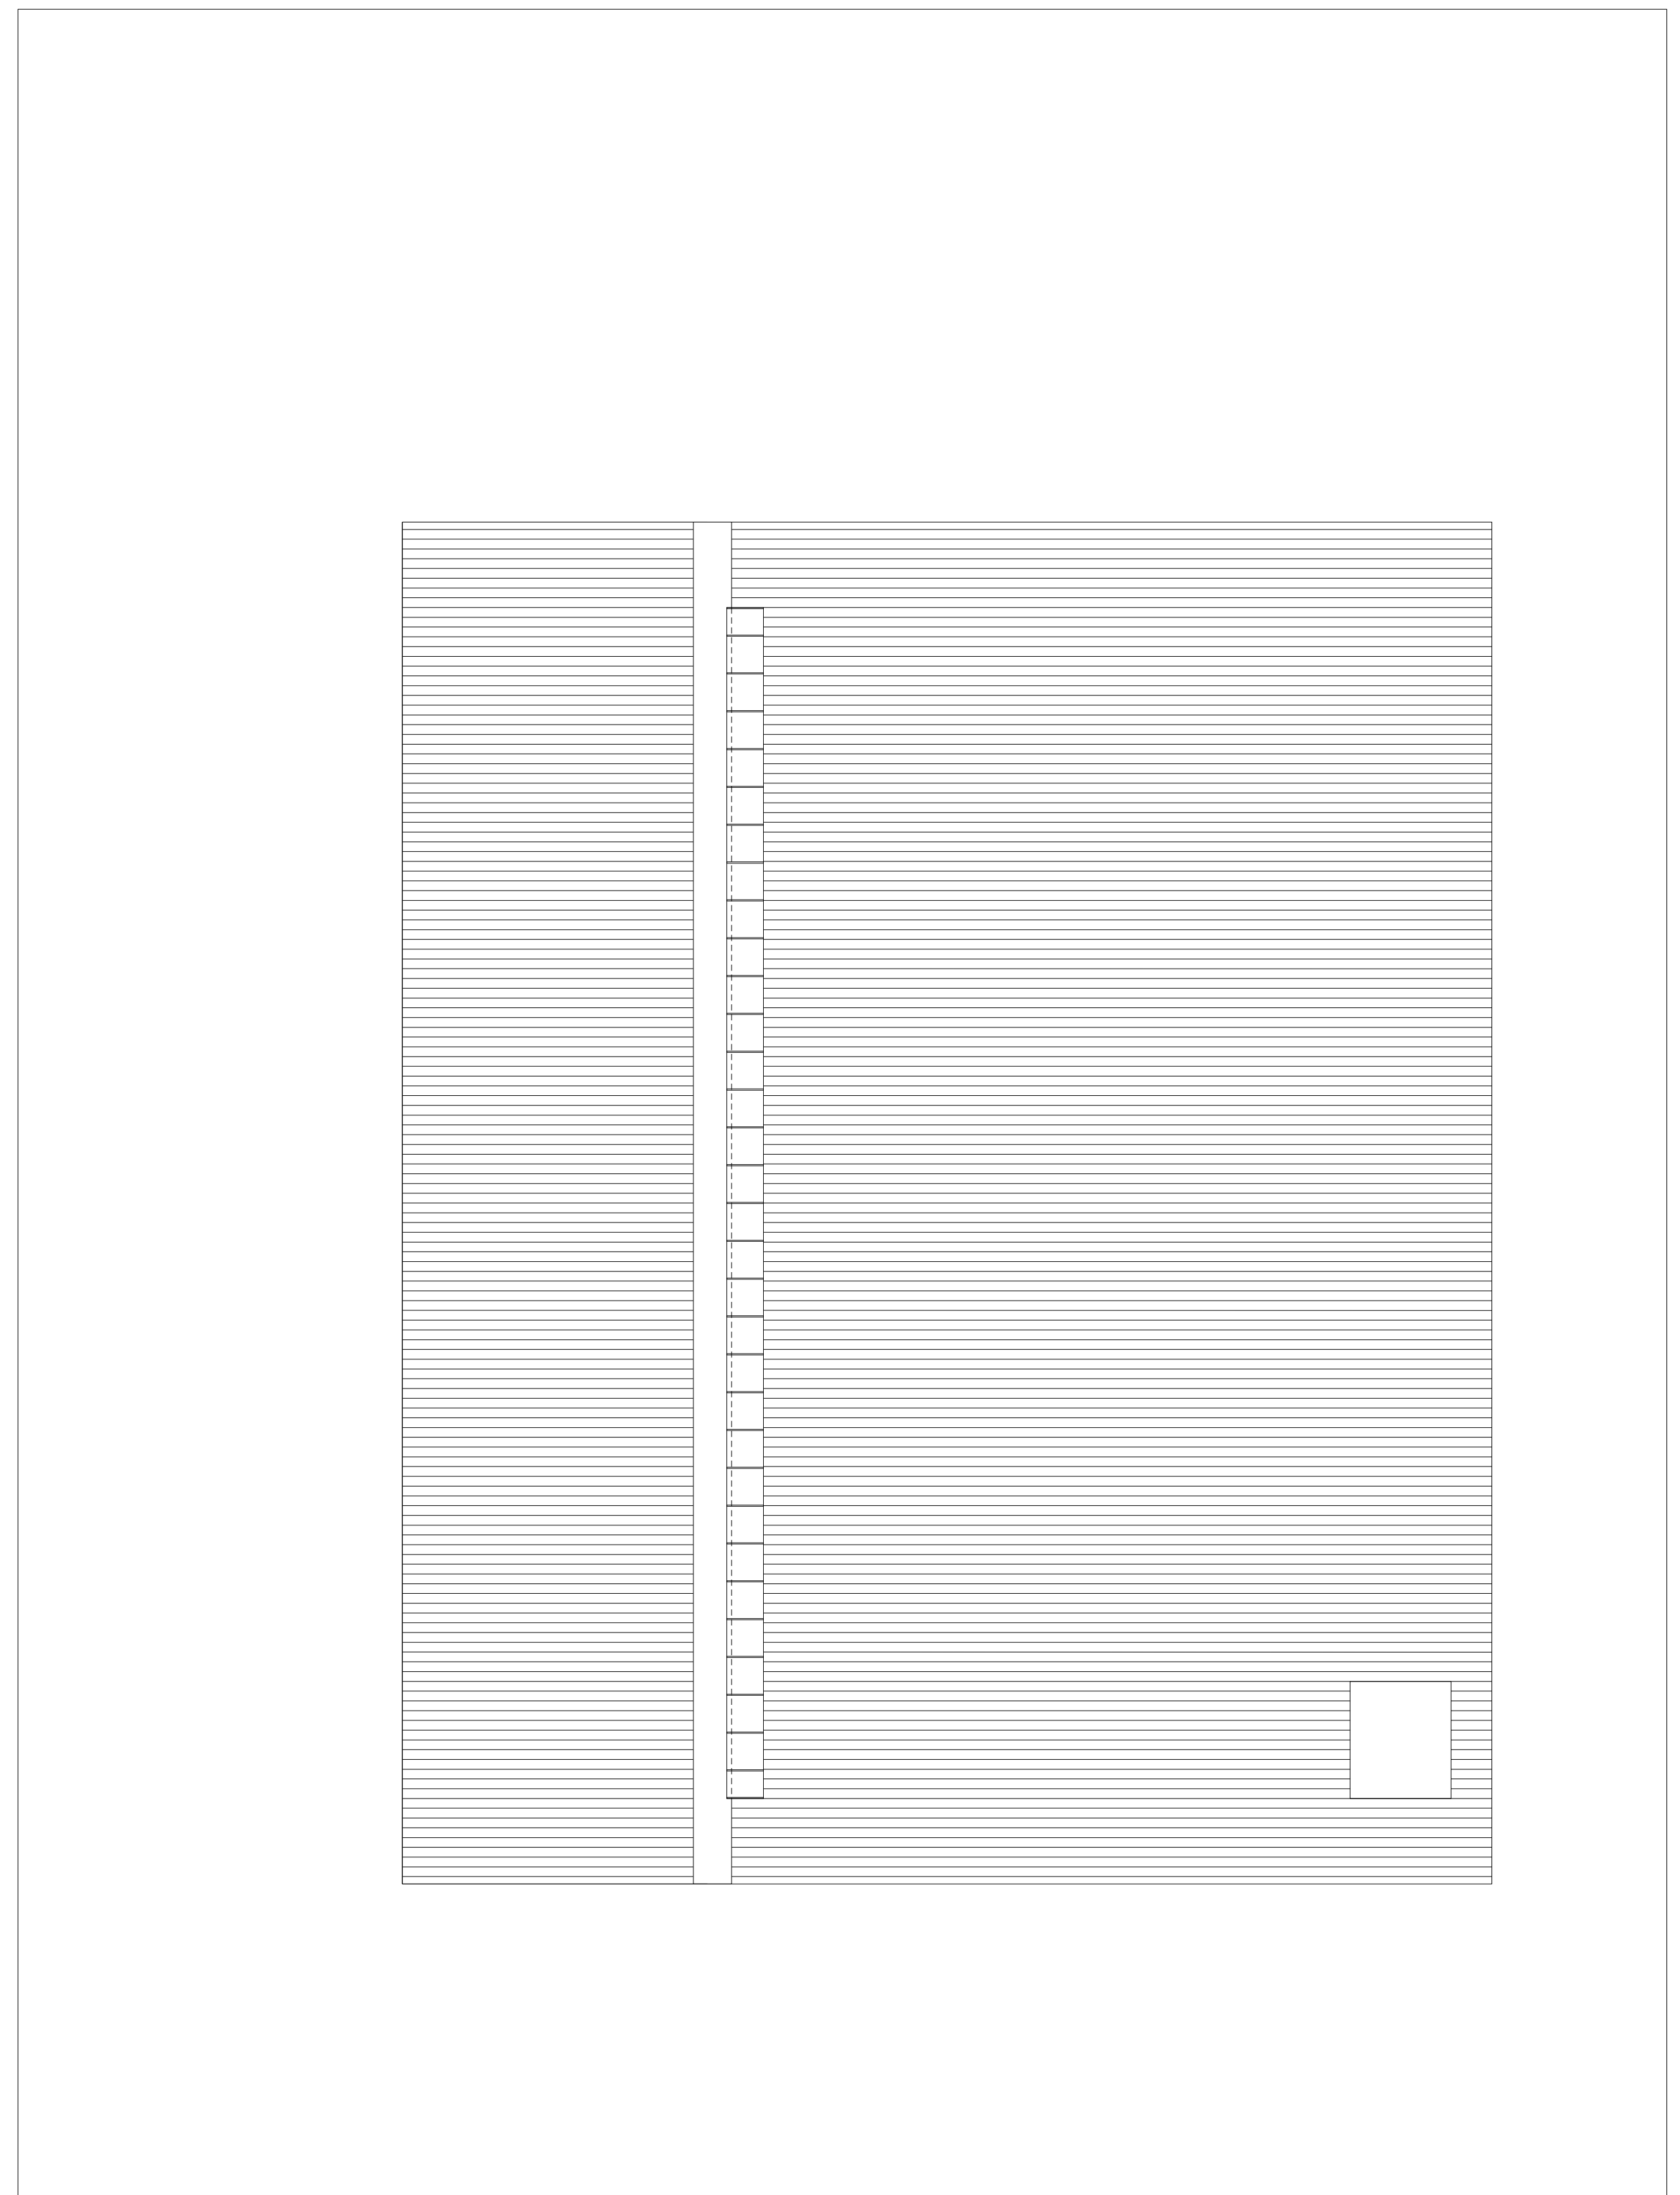

ROOF PLAN

 

For planning purposes only.

| REV | DATE       | DESCRIPTION          | OD | REV | DATE | DESCRIPTION | OD |
|-----|------------|----------------------|----|-----|------|-------------|----|
| A   | 17.08.2010 | PLANNING APPLICATION |    | B   |      |             |    |
|     |            |                      |    |     |      |             |    |
|     |            |                      |    |     |      |             |    |
Allies and Morrison  
 85 Southwark Street  
 London SE1 0XK  
 020 7921 0100  
 020 7921 0101  
 info@alliesandmorrison.co.uk  
 JOB NO: 568

BROADWATER ROAD WEST, WELWYN GARDEN CITY  
 DETAILED PROPOSALS: LEISURE CENTRE (BUILDING A)  
 PROPOSED PLANS  
 568\_07\_210

SCALE: 1:200 @ A0; 1:400 @ A2

A  
 revision