




internal spine road

ramp to basement car park

proposed building K

**SOUTH ELEVATION**

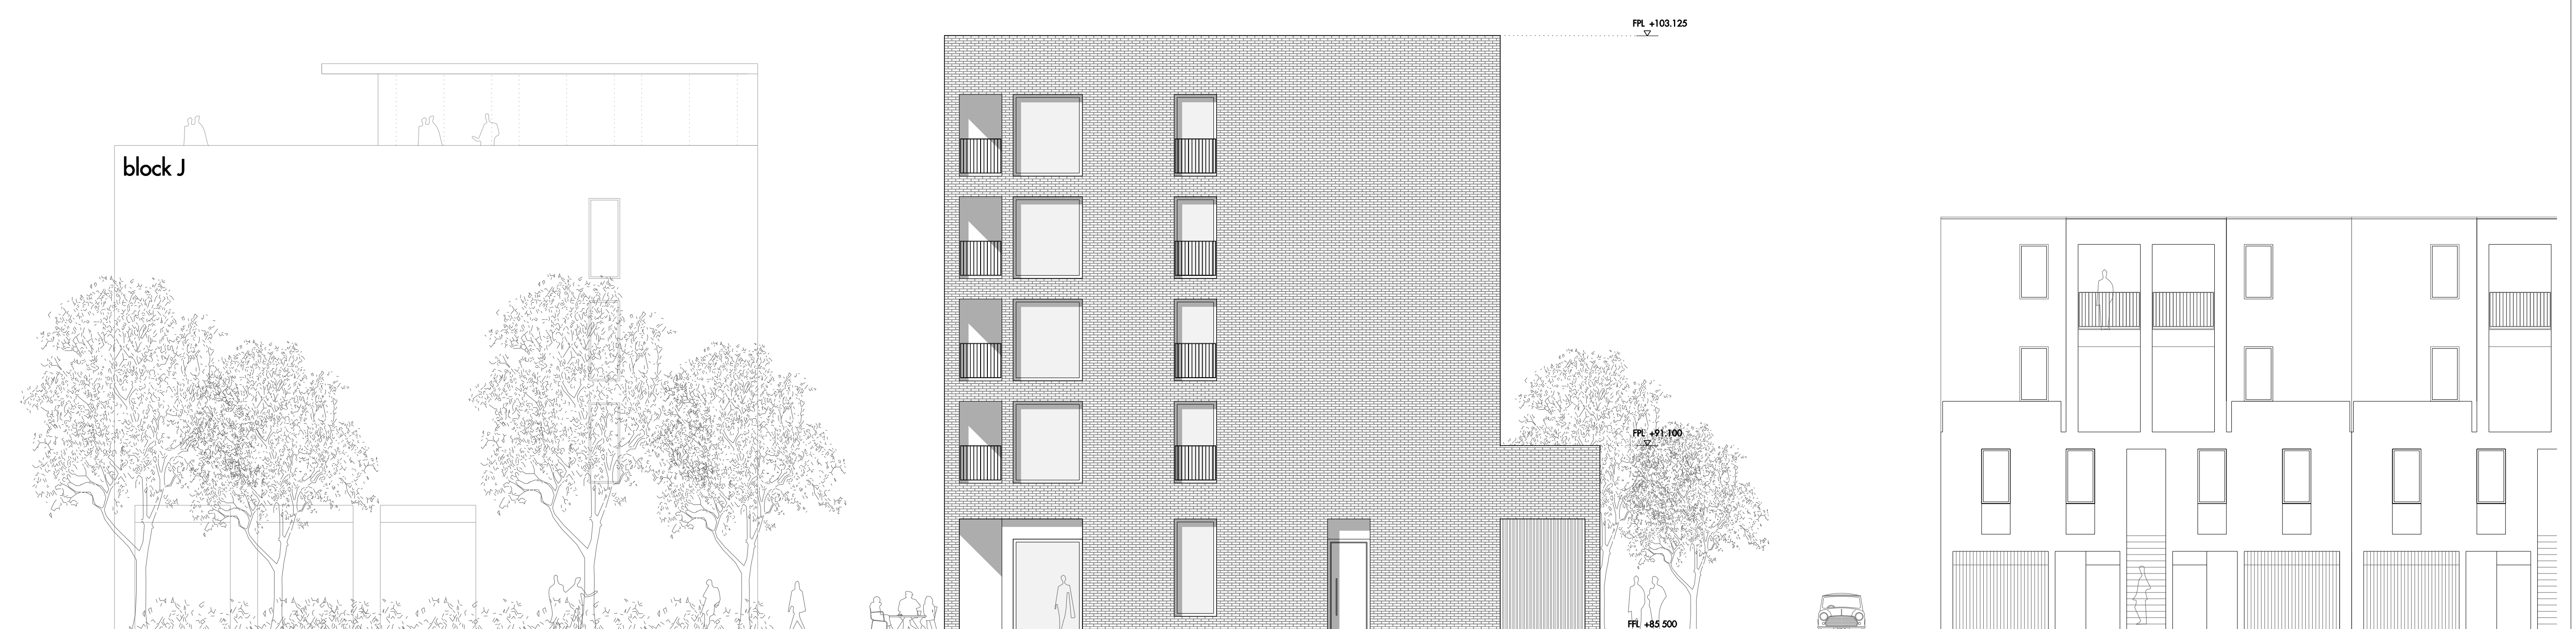


civic square

proposed building K

proposed residential road

block L

**WEST ELEVATION**

 

For planning purposes only.

REV	DATE	DESCRIPTION	DD	REV	DATE	DESCRIPTION	DD	REV	DATE	DESCRIPTION	DD
A	17/05/2010	PLANNING APPLICATION	S								

Allies and Morrison  
 85 Southmark Street  
 London SE1 0JX  
 020 7921 0100  
 020 7921 0101  
 info@alliesandmorrison.co.uk  
 JOB NO: 568

BROADWATER RD WEST, WELWYN GARDEN CITY  
 DETAILED PROPOSALS: RESIDENTIAL BUILDING K  
 SOUTH AND WEST ELEVATIONS: PROPOSED  
 568\_07\_324  
 SCALE: 1:100 @A0 1:200 @A2