


S 300 roof covering to be stripped and replaced

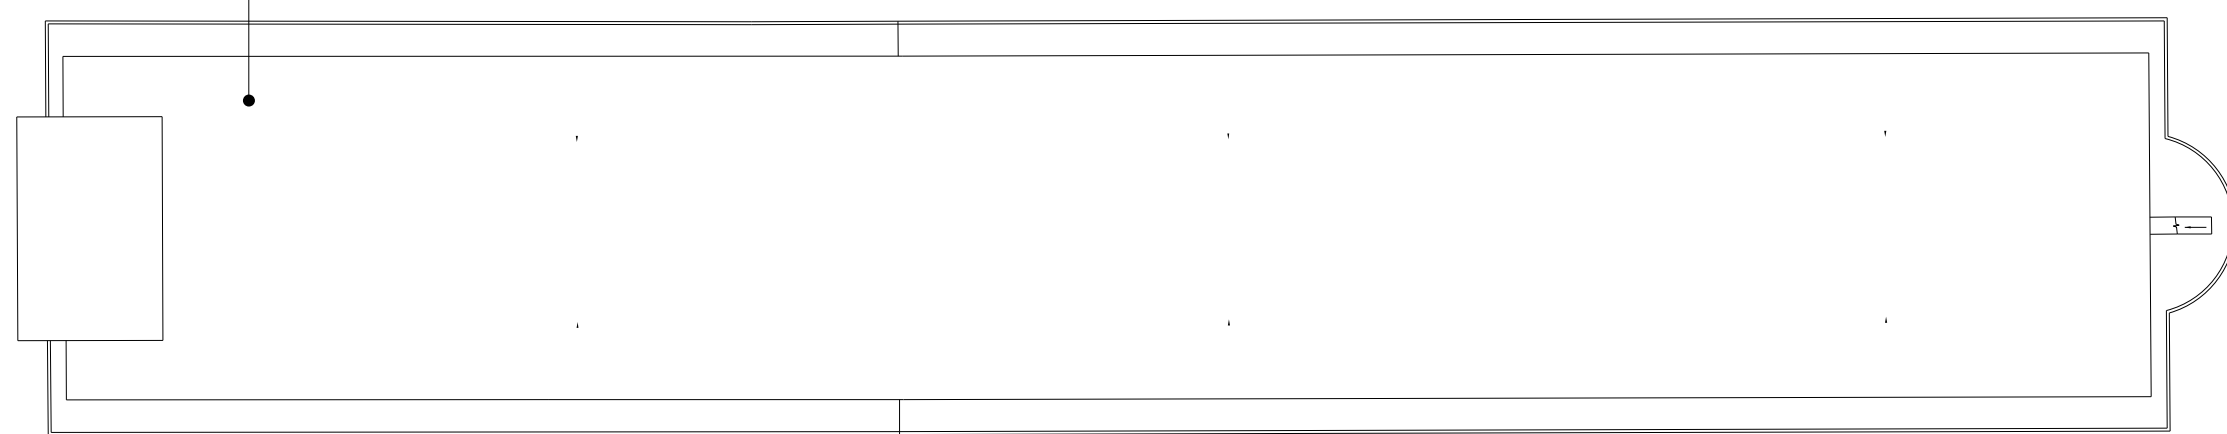

**KEY**

- demolition
- walls and doors for demolition

**NOTES**

1. Plinths and ramps in production hall to be removed
2. All pipes, ducts and supporting steelwork to be removed
3. All windows to be removed
4. Refer to Schedule of Demolition Works for further information on demolition items

0 10 20 30 m

For planning purposes only.

REV	DATE	DESCRIPTION	CD	REV	DATE	DESCRIPTION	CD	REV	DATE	DESCRIPTION	CD
A	17.08.2010	PLANNING APPLICATION	IS								
F	11.05.2011	REVISED AND REISSUED	IS								

Allies and Morrison  
 85 Southwark Street  
 London SE1 0HK  
 020 7921 0100  
 020 7921 0101  
 info@alliesandmorrison.co.uk  
 telephone  
 facsimile  
 email  
 JOB NO: 568

BROADWATER ROAD WEST, WELWYN GARDEN CITY  
 DETAILED APPLICATION: SHREDDED WHEAT FACTORY  
 SIXTH FLOOR PLAN: DEMOLITIONS  
 568\_07\_116  
 SCALE: 1:250 @ A0; 1:500 @ A2

**B**  
 revision