


BRIDGE ROAD

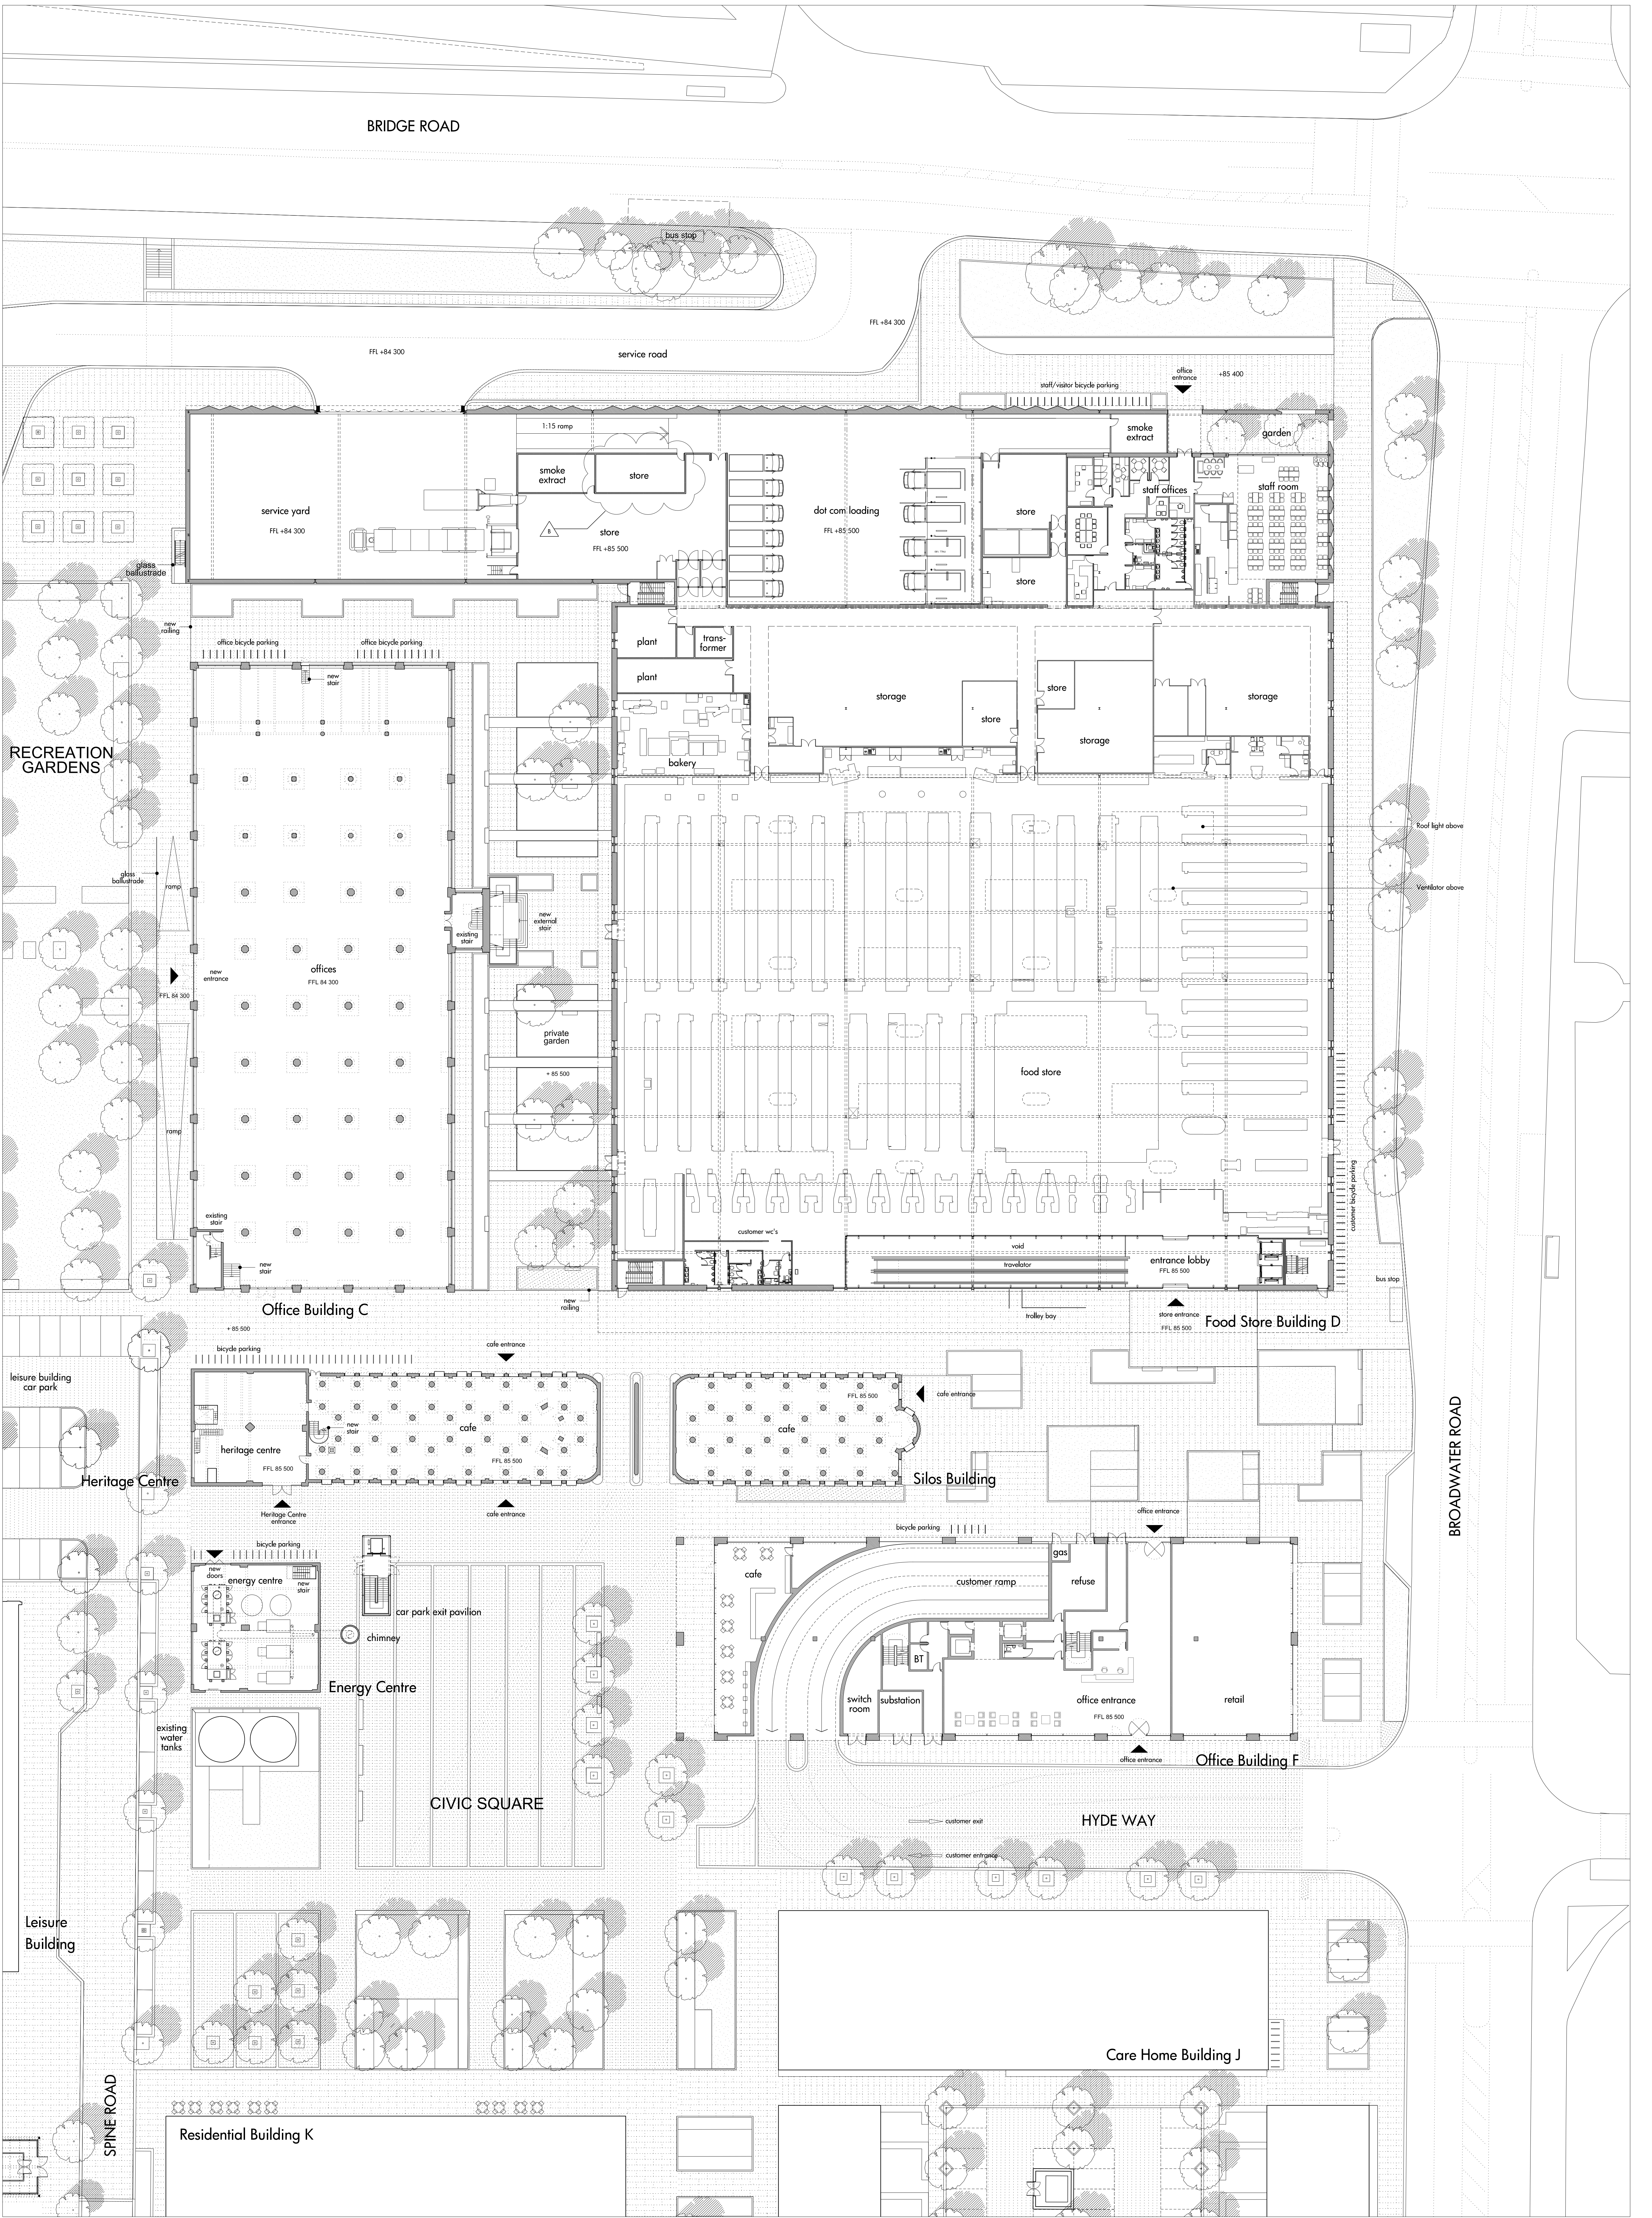

For planning purposes only.

REV	DATE	DESCRIPTION	CD	REV	DATE	DESCRIPTION	CD
A	17.08.2010	PLANNING APPLICATION	5				
B	11.03.2011	REVISED AND REISSUED	6				

Allies and Morrison
 85 Southwark Street
 London SE1 0HQ
 020 7921 0100
 020 7921 0101
 info@alliesandmorrison.co.uk
 telephone
 facsimile
 email
 JOB NO: 568

BROADWATER ROAD WEST, WELWYN GARDEN CITY
 DETAILED PROPOSALS: SHREDDED WHEAT FACTORY
 GROUND FLOOR PLAN
 568_07_120
 SCALE: 1:250 @ A0; 1:500 @ A2

B revision