


Leisure Building

Residential Building K

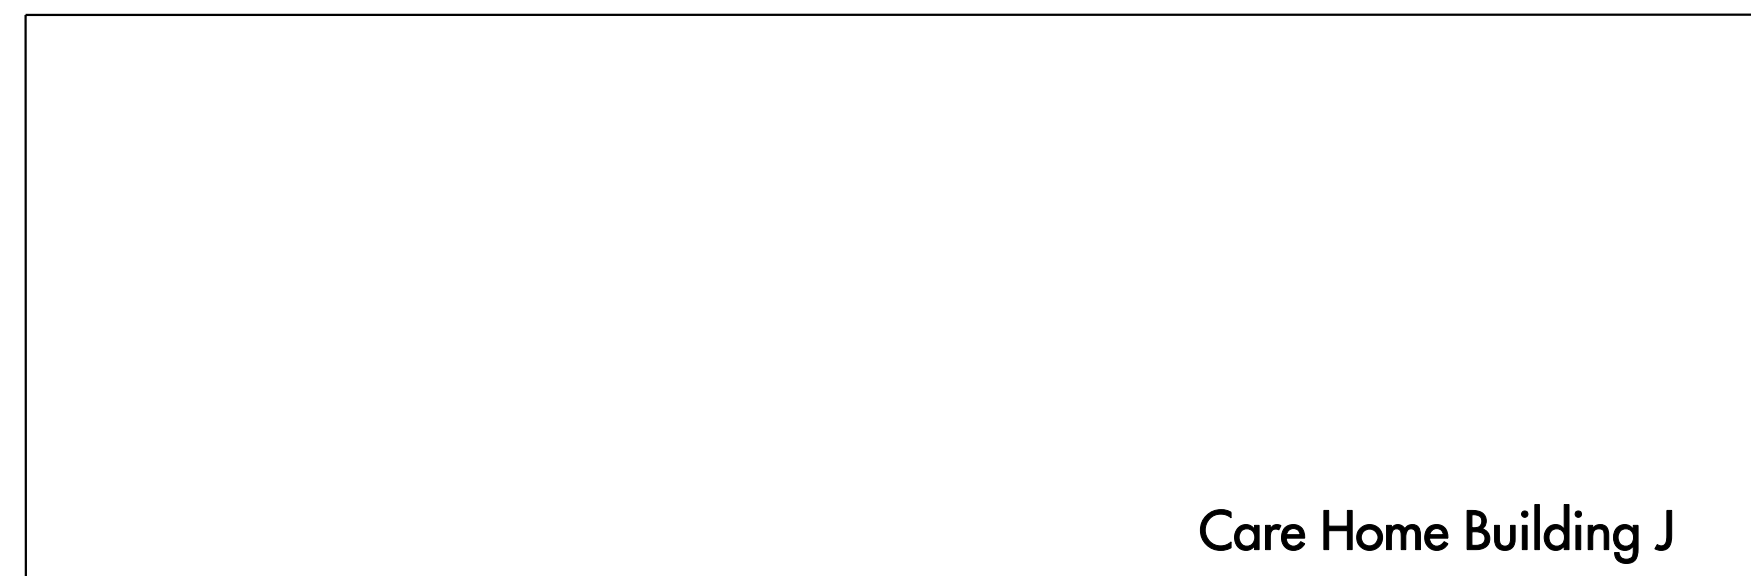

0 10 20 30 m

For planning purposes only.

REV	DATE	DESCRIPTION	DD	REV	DATE	DESCRIPTION	DD	REV	DATE	DESCRIPTION	DD
A	17.08.2010	PLANNING APPLICATION	S								

Allies and Morrison
 85 Southwark Street
 London SE1 0XK
 telephone 020 7921 0100
 facsimile 020 7921 0101
 email info@alliesandmorrison.co.uk
 JOB NO: 568

BROADWATER ROAD WEST, WEI WYN GARDEN CITY
 DETAILED PROPOSALS: SHREDDER WHEAT FACTORY
 SECOND FLOOR PLAN
 568_07_122
 SCALE: 1:250 @ A0; 1:500 @ A2

A
 revision