


Office Building C




Heritage Centre


Silos Building

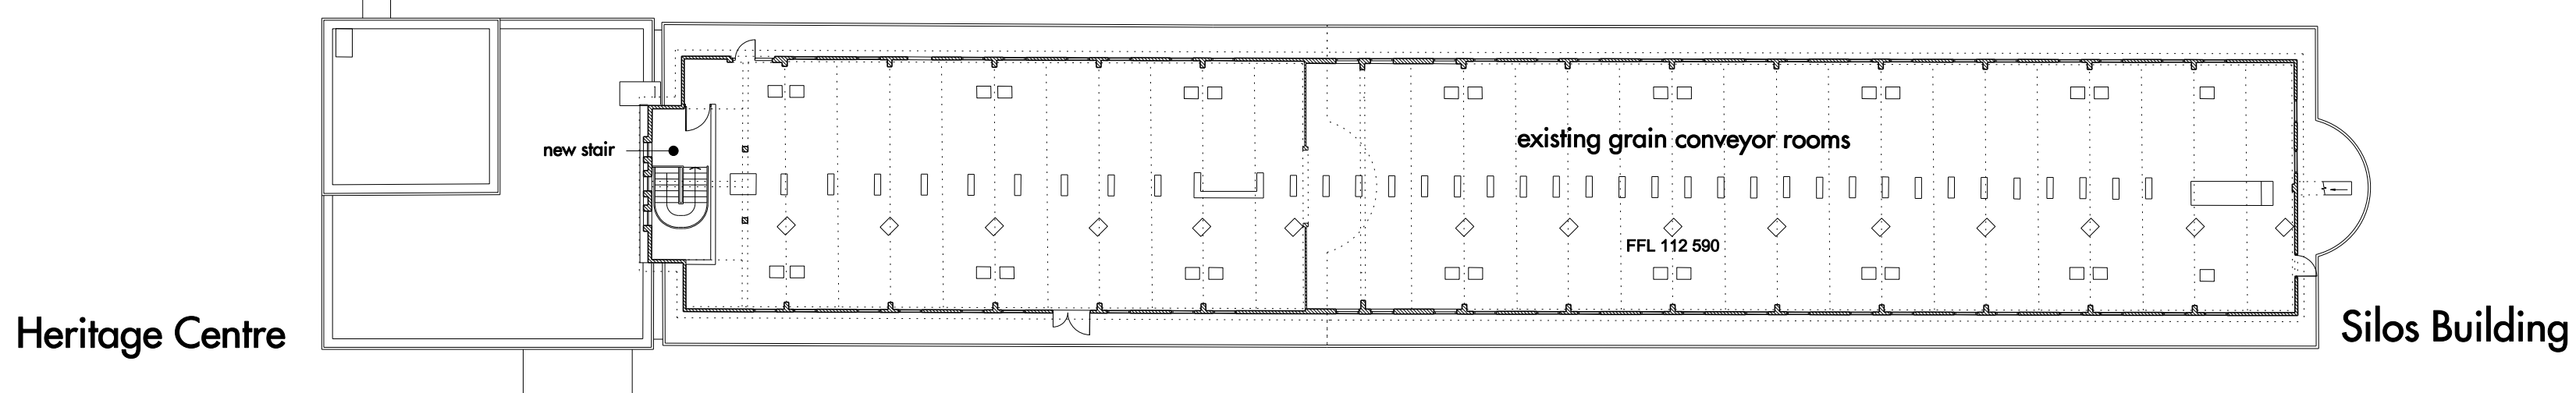

chimney

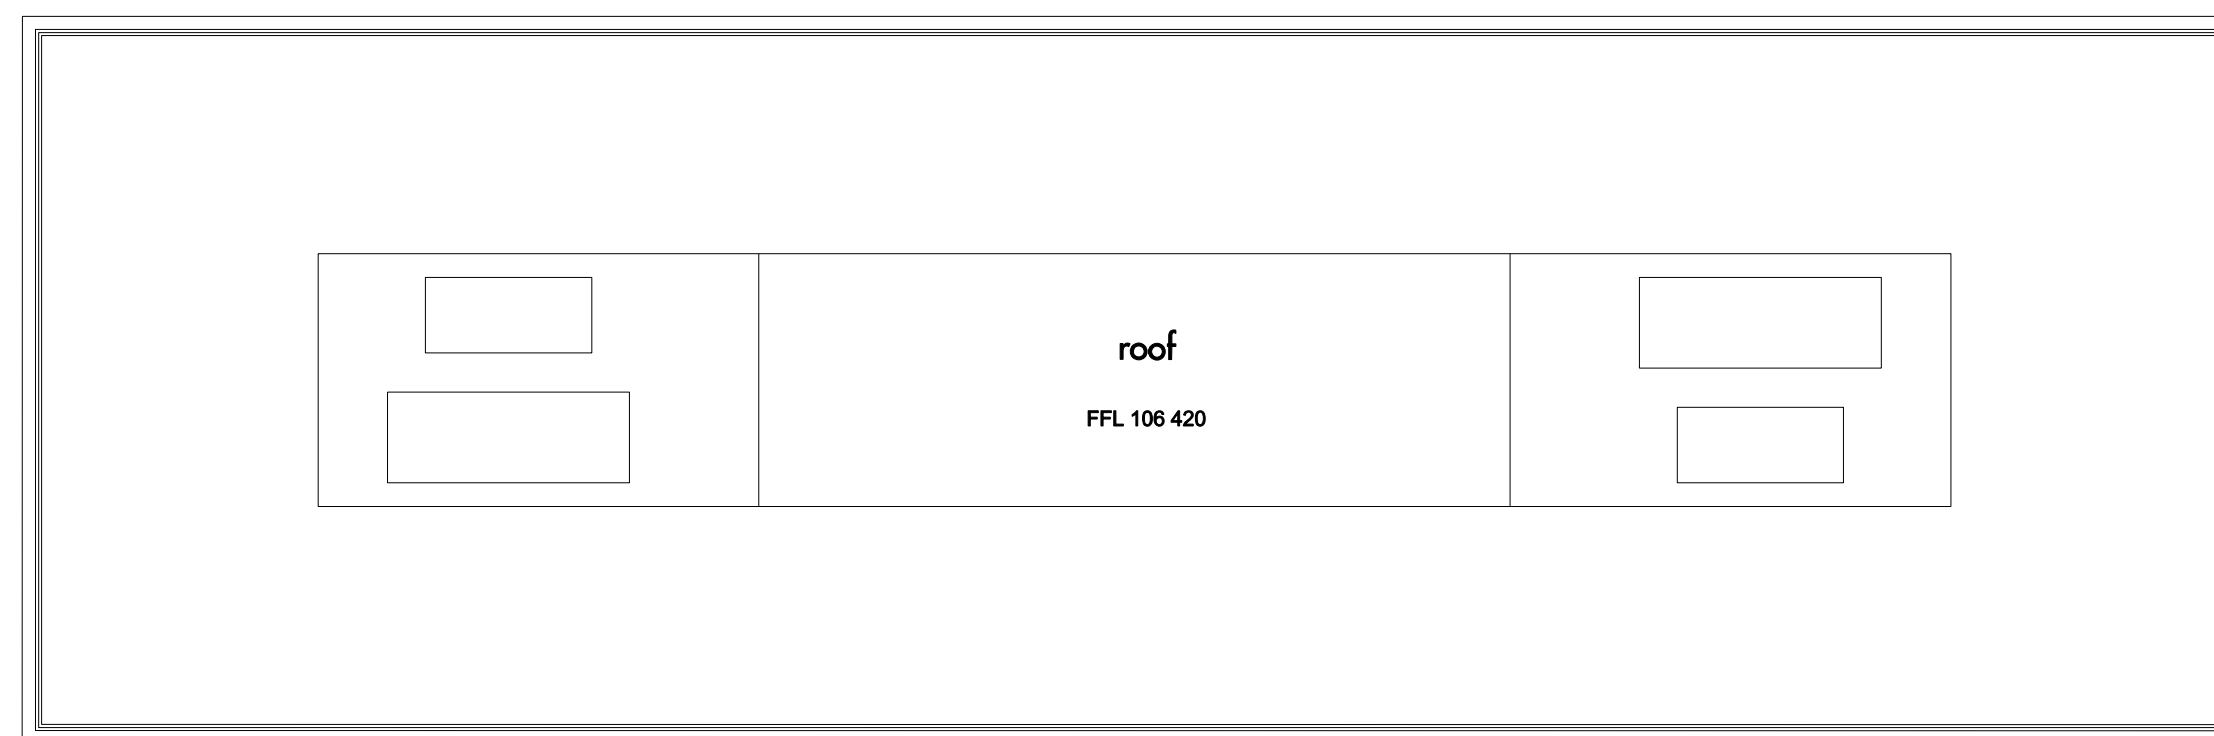

Office Building F

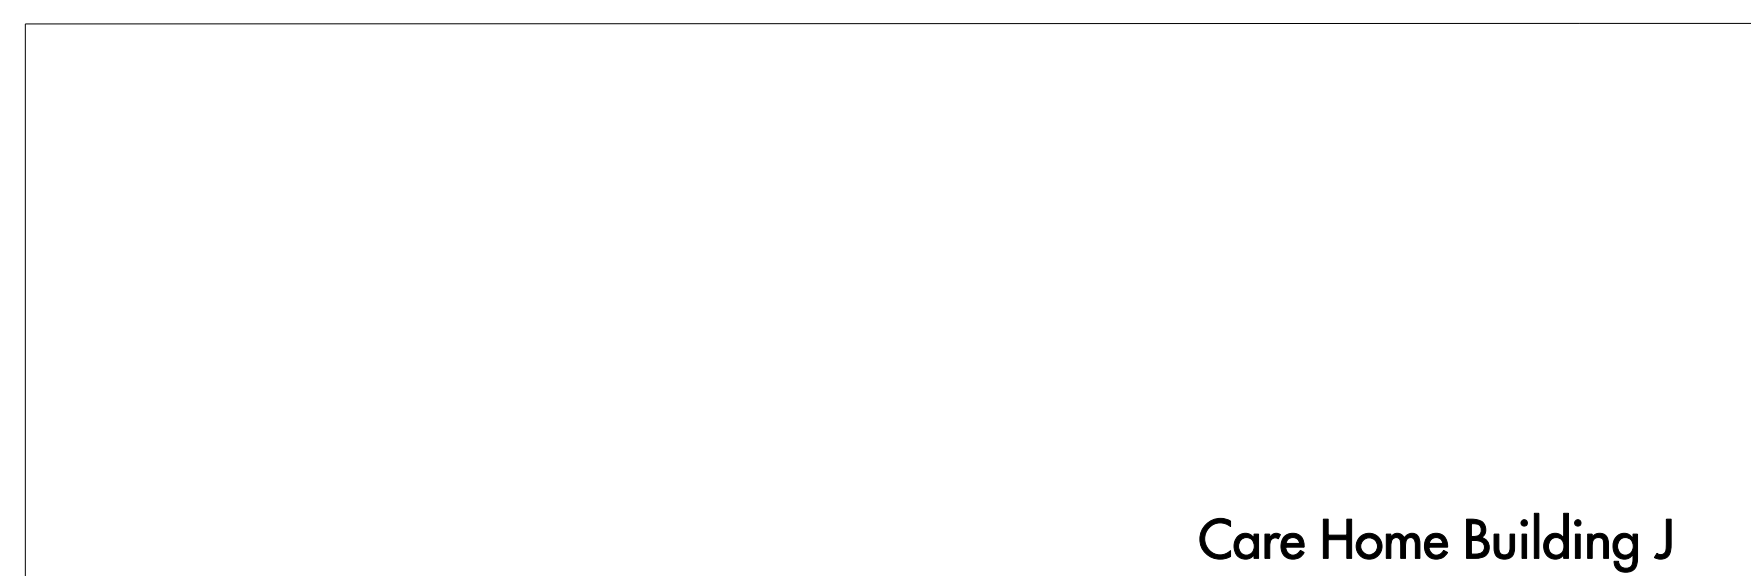


Care Home Building J



Residential Building K

0 10 20 30 m

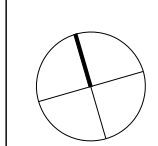

For planning purposes only.

REV	DATE	DESCRIPTION	DD	REV	DATE	DESCRIPTION	DD	REV	DATE	DESCRIPTION	DD
A	17.08.2010	ISSUE FOR APPLICATION									

Allies and Morrison
 85 Southwark Street
 London SE1 0XK
 020 7921 0100
 020 7921 0101
 info@alliesandmorrison.co.uk
 telephone
 facsimile
 email
 JOB NO: 568

BROADWATER ROAD WEST, WELWYN GARDEN CITY
 DETAILED PROPOSALS: SHREDDER WHEAT FACTORY
 FIFTH FLOOR PLAN
 568_07_125
 SCALE: 1:250 @ A0; 1:500 @ A2

A
 revision