




NORTH ELEVATION: EXISTING

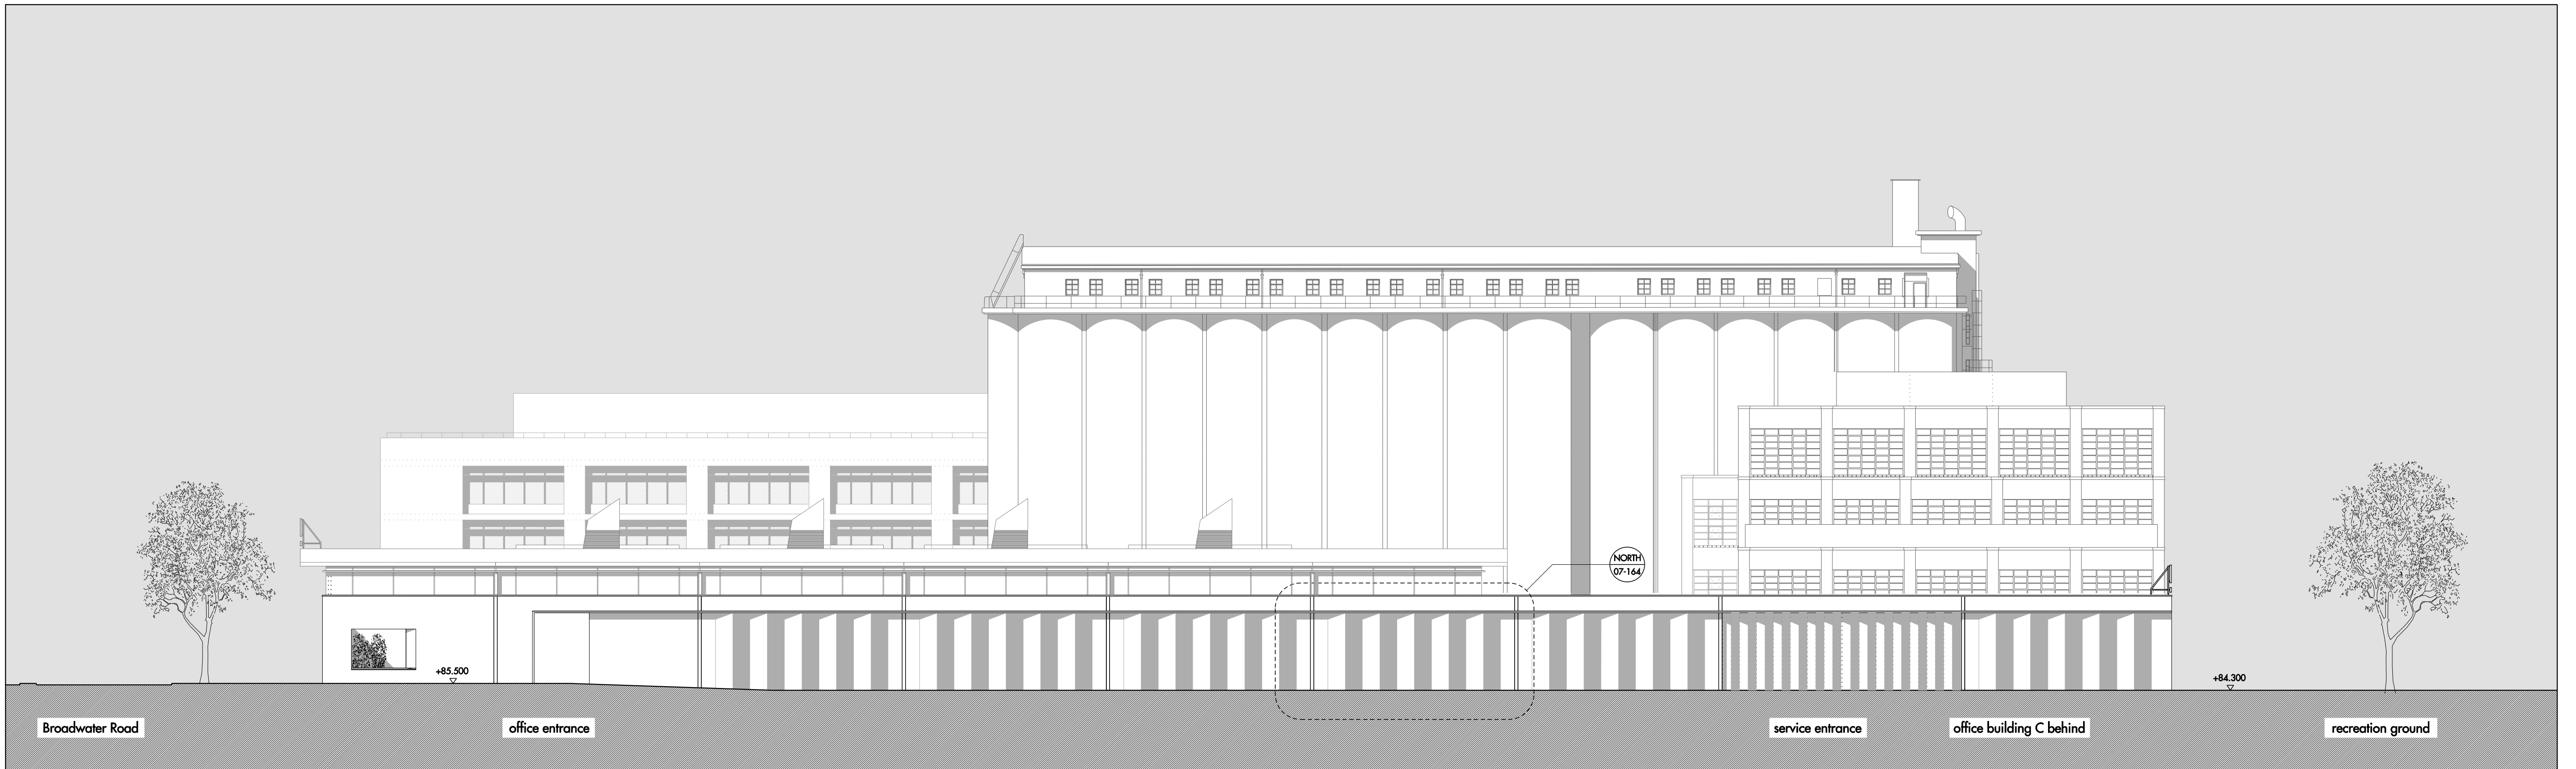


NORTH ELEVATION: PROPOSED

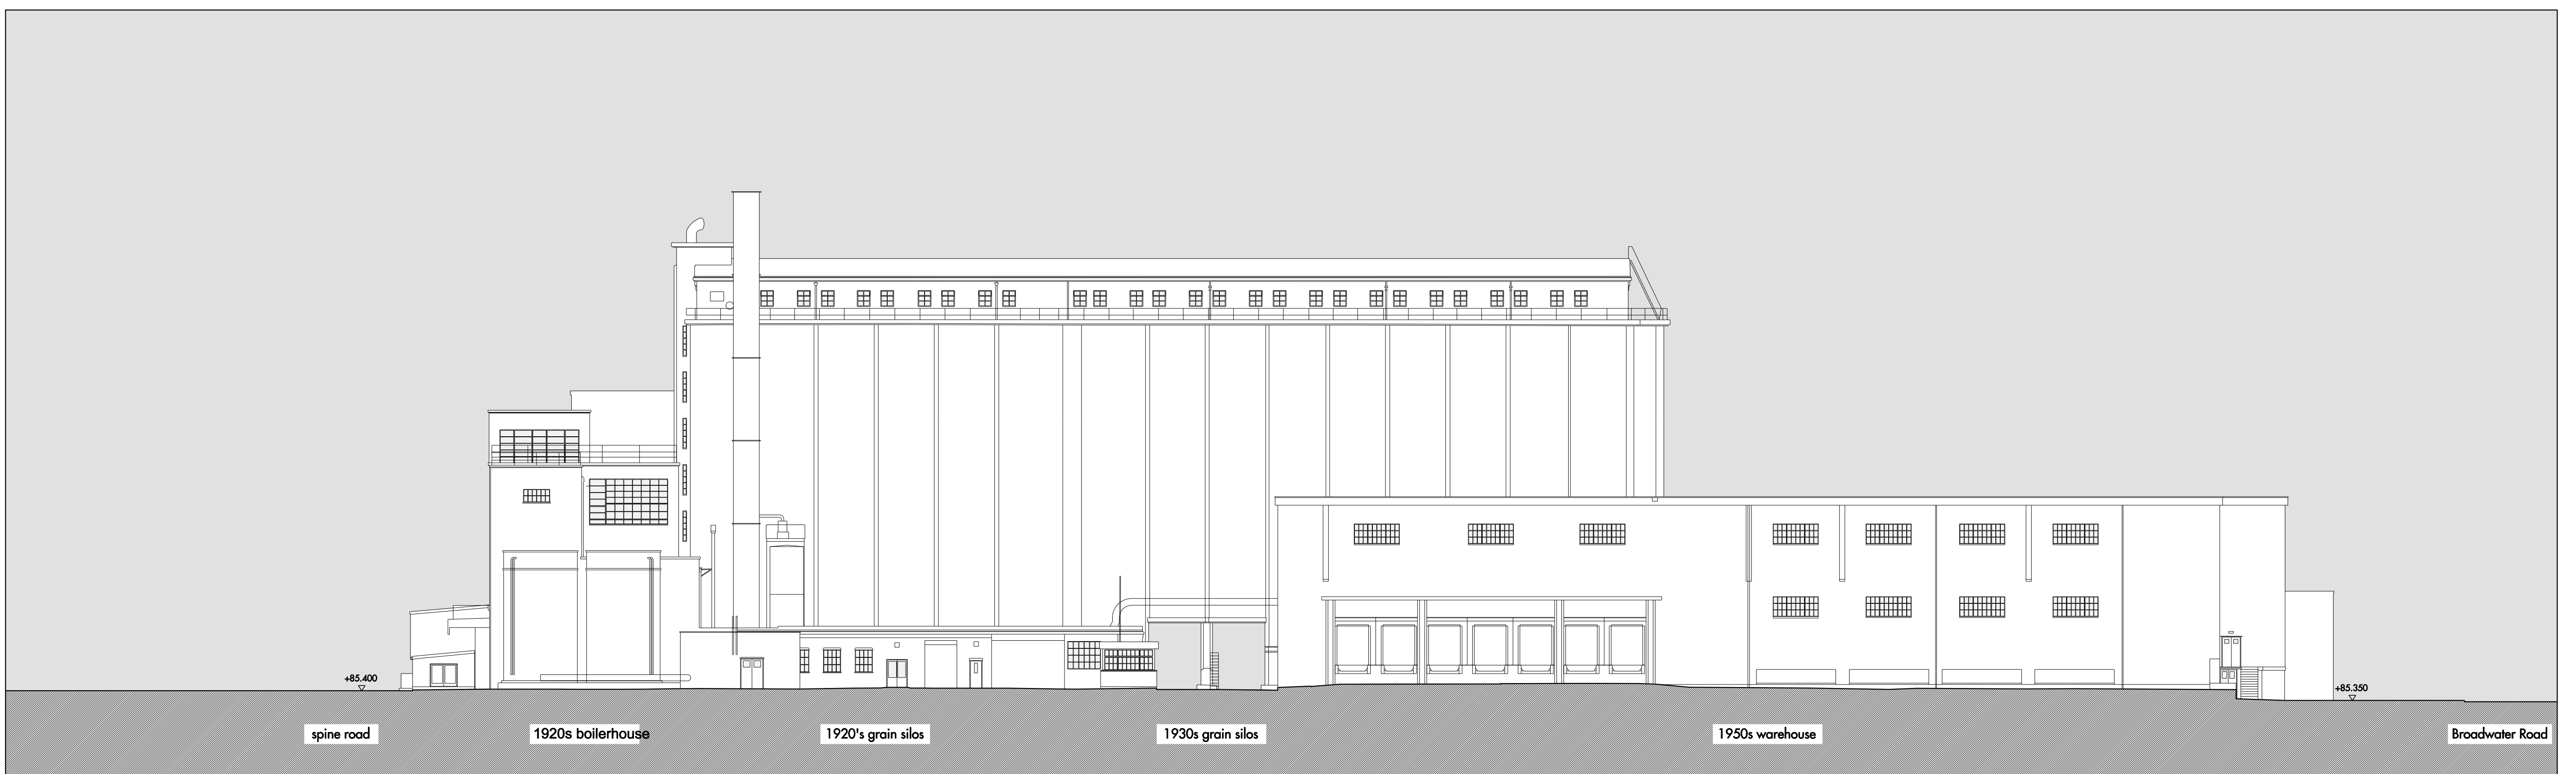

SOUTH ELEVATION: EXISTING

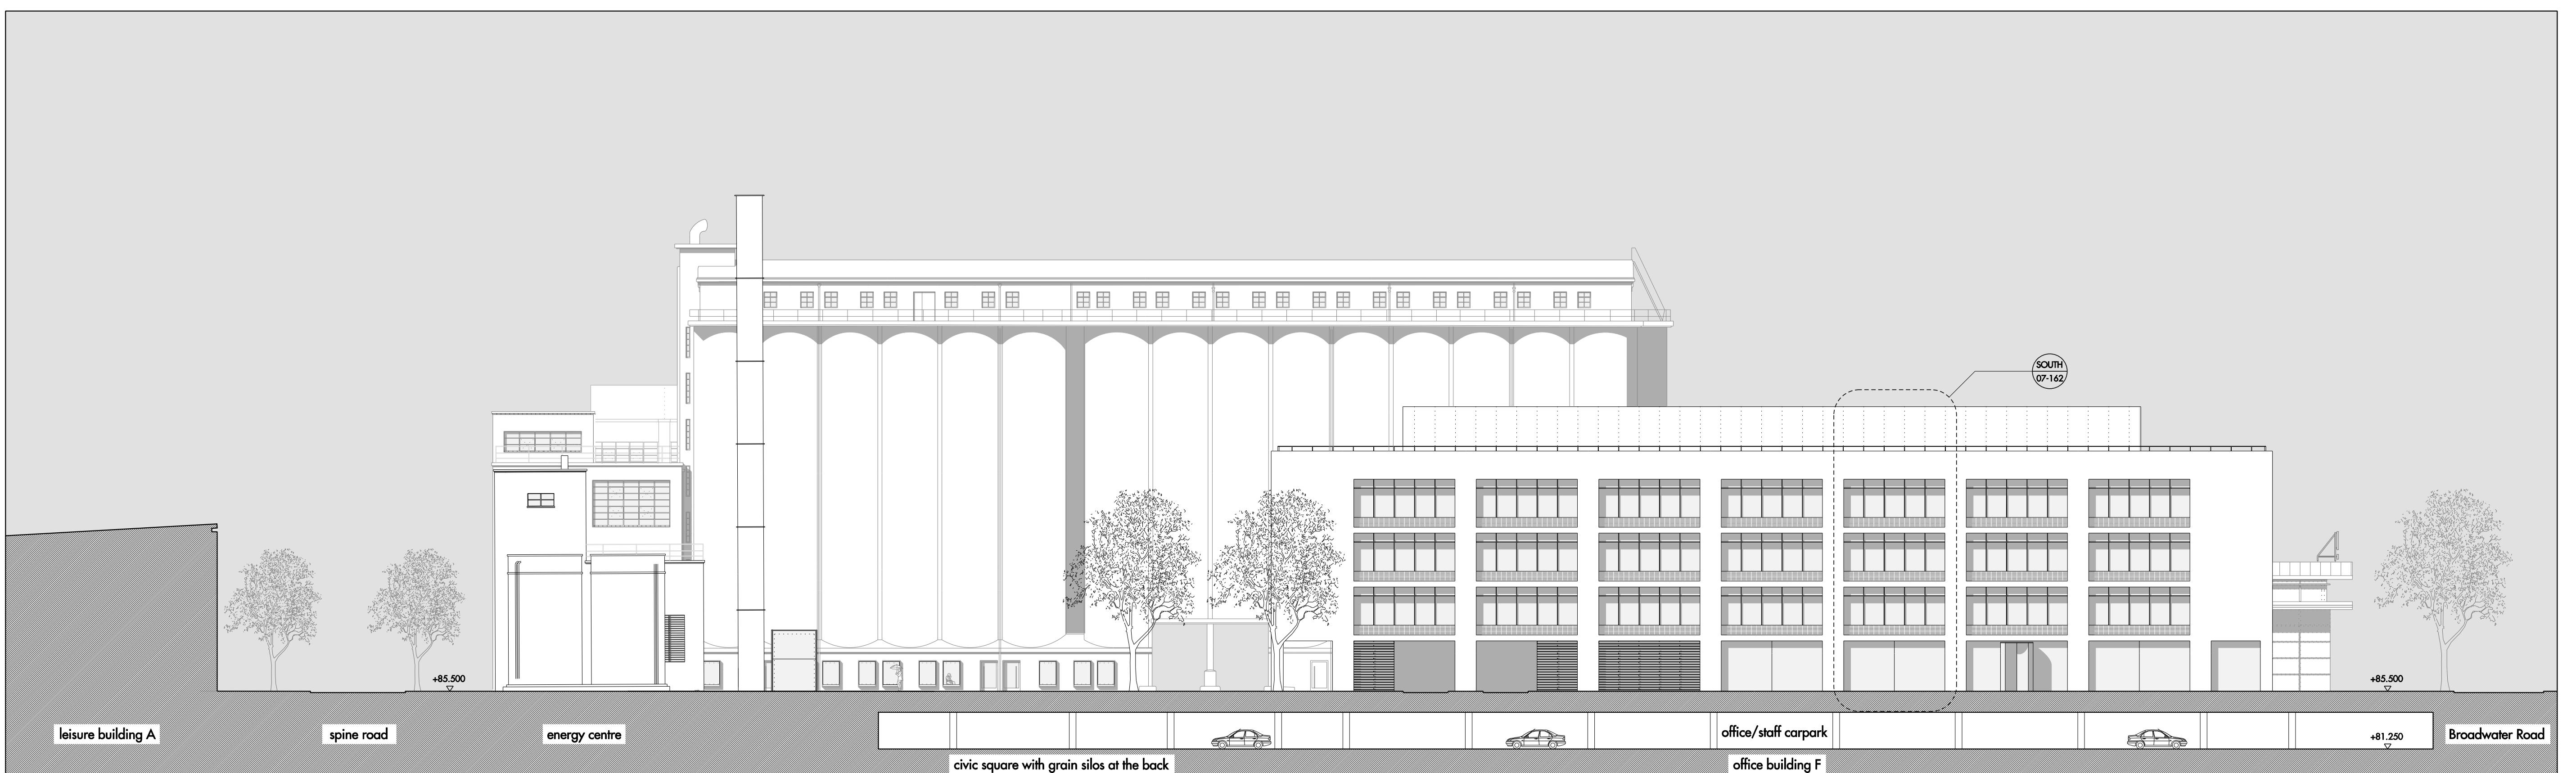

SOUTH ELEVATION: PROPOSED

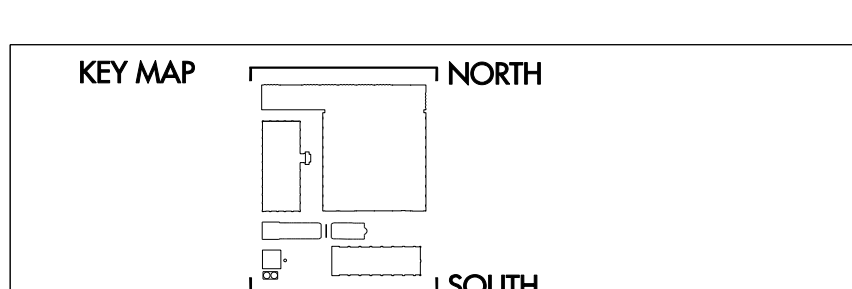

For planning purposes only.

REV	DATE	DESCRIPTION	OD	REV	DATE	DESCRIPTION	OD	REV	DATE	DESCRIPTION	OD
A	17.08.2010	PLANNING APPLICATION									

Allies and Morrison
 85 Southwark Street
 London SE1 0XK
 telephone 020 7921 0100
 facsimile 020 7921 0101
 email info@alliesandmorrison.co.uk
 JOB NO: 568

BROADWATER ROAD WEST, WELWYN GARDEN CITY
 DETAILED PROPOSALS: SHREDDED WHEAT FACTORY
 ELEVATIONS: EXISTING AND PROPOSED
 568_07_150
 SCALE: 1:250 @ A0; 1:500 @ A2

A
 revision