




GROUND FLOOR PLAN

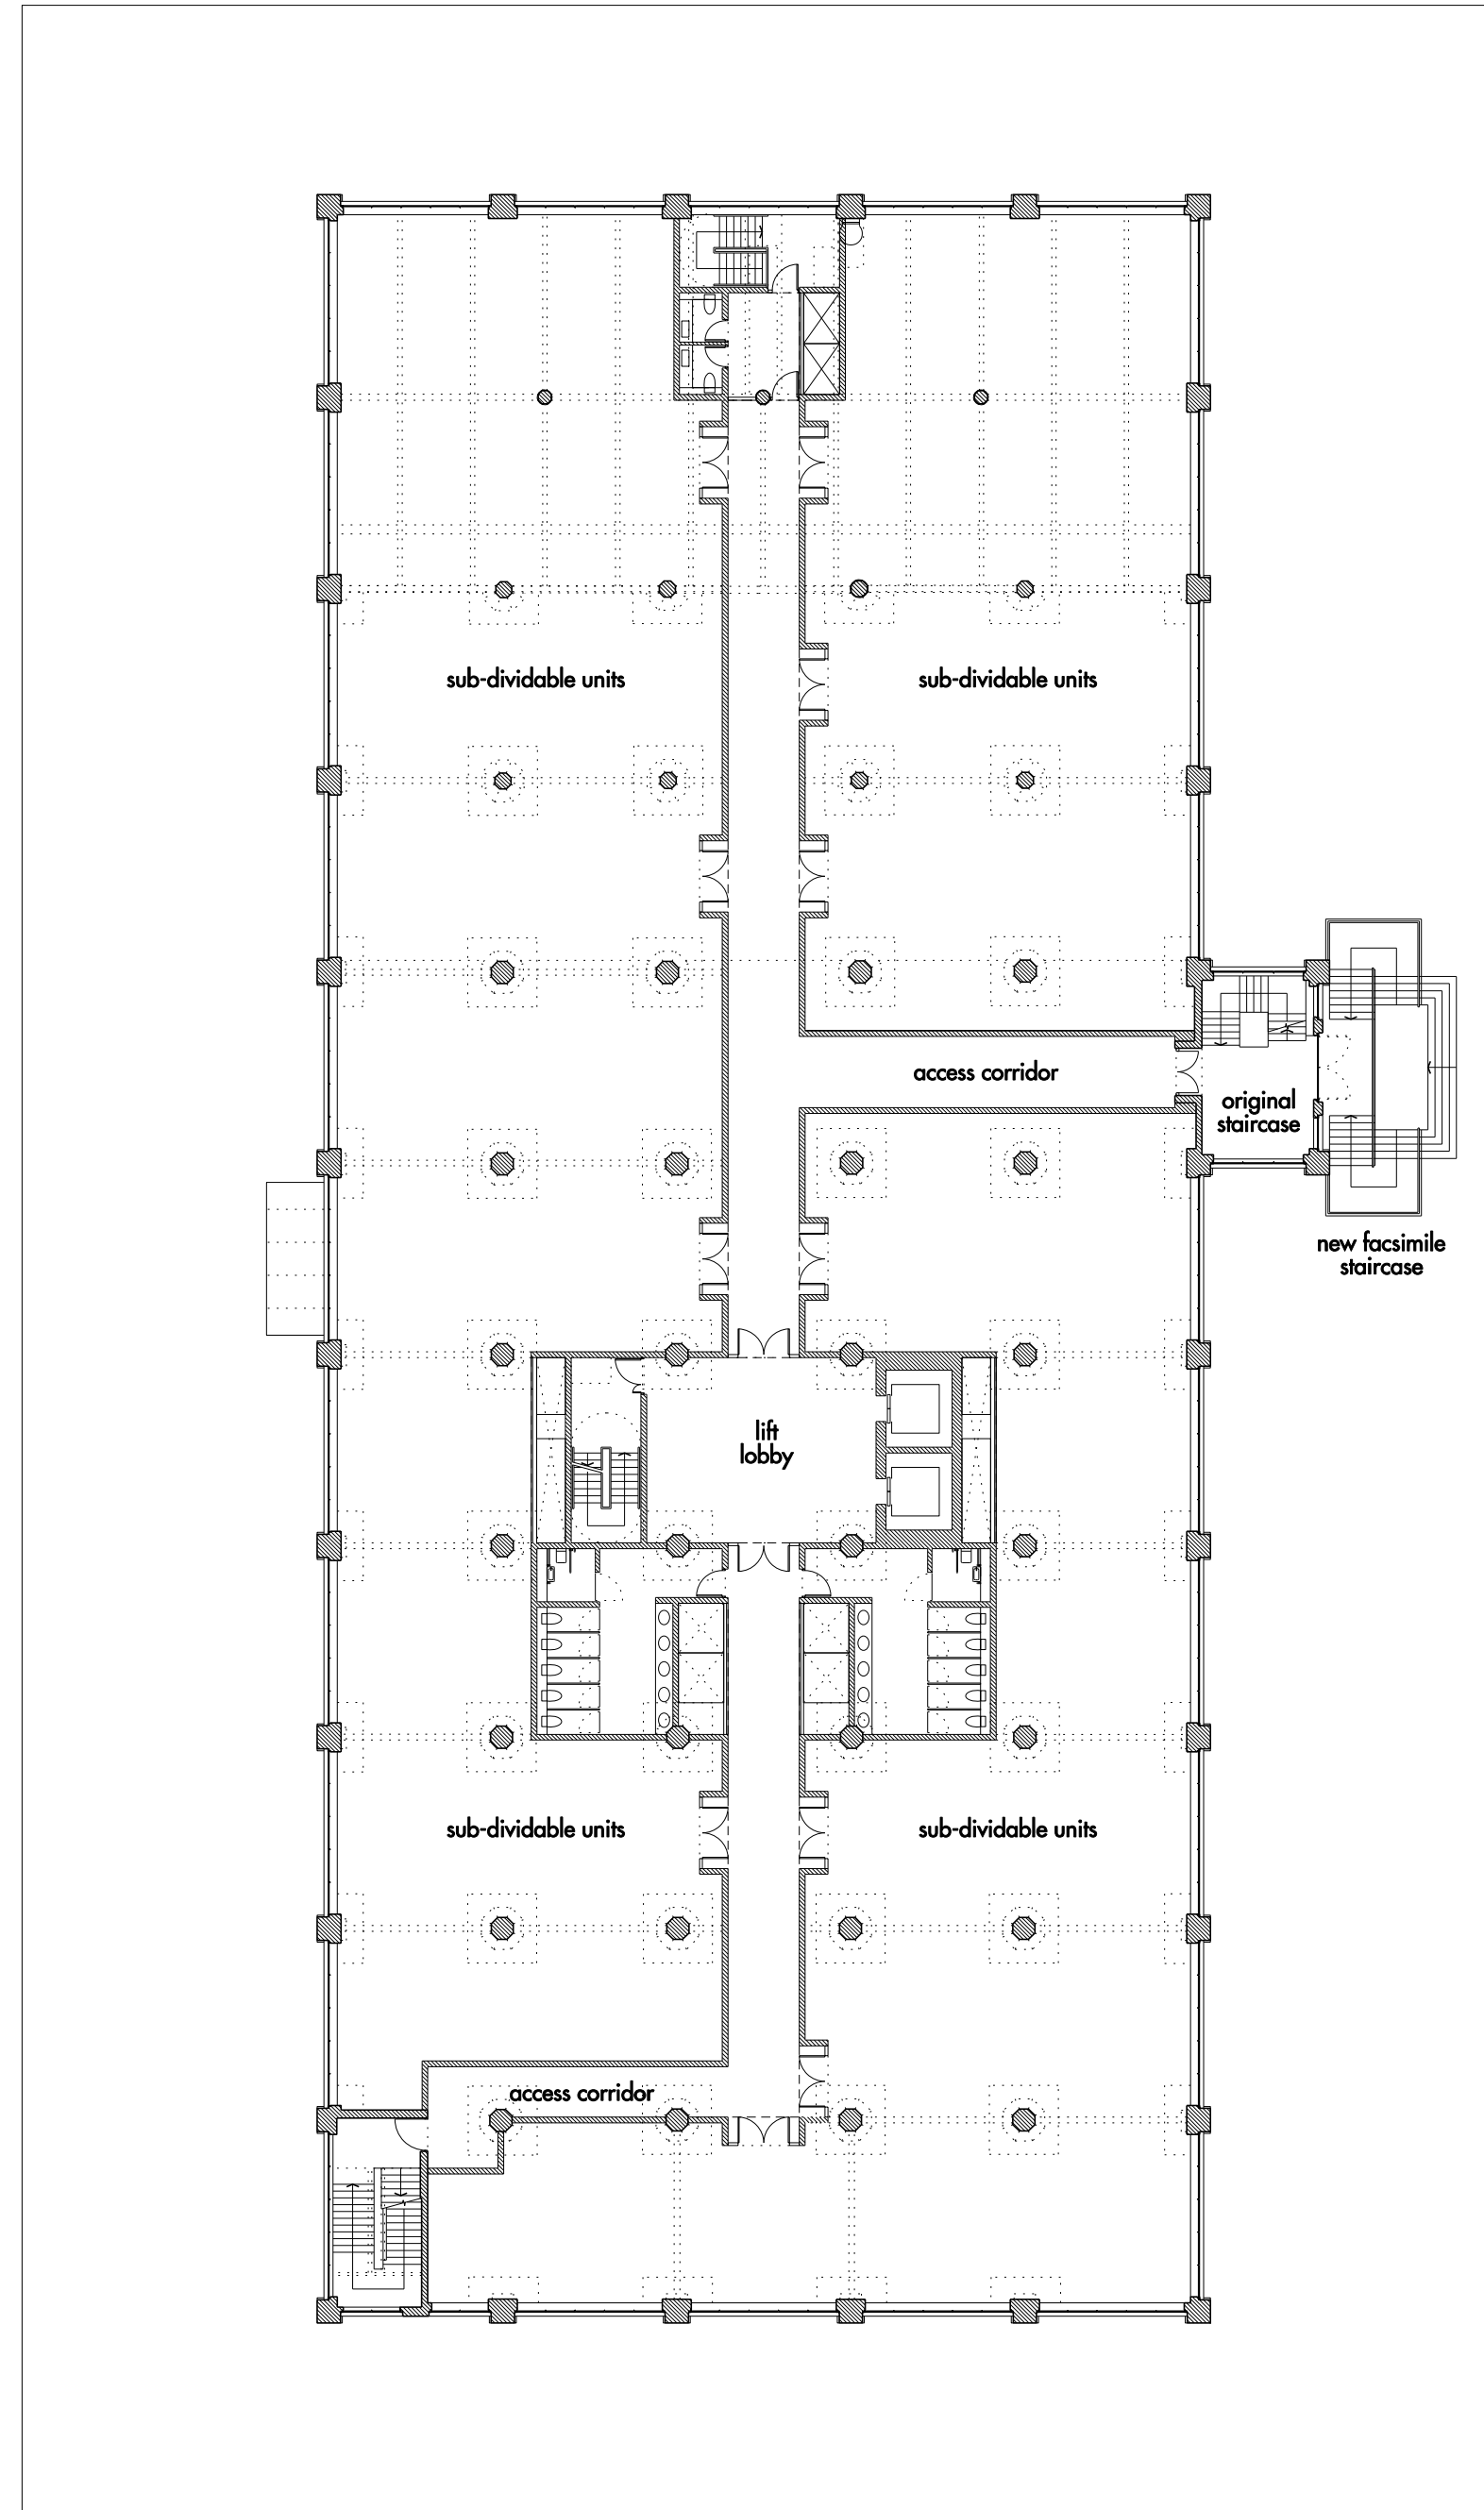


FIRST FLOOR PLAN

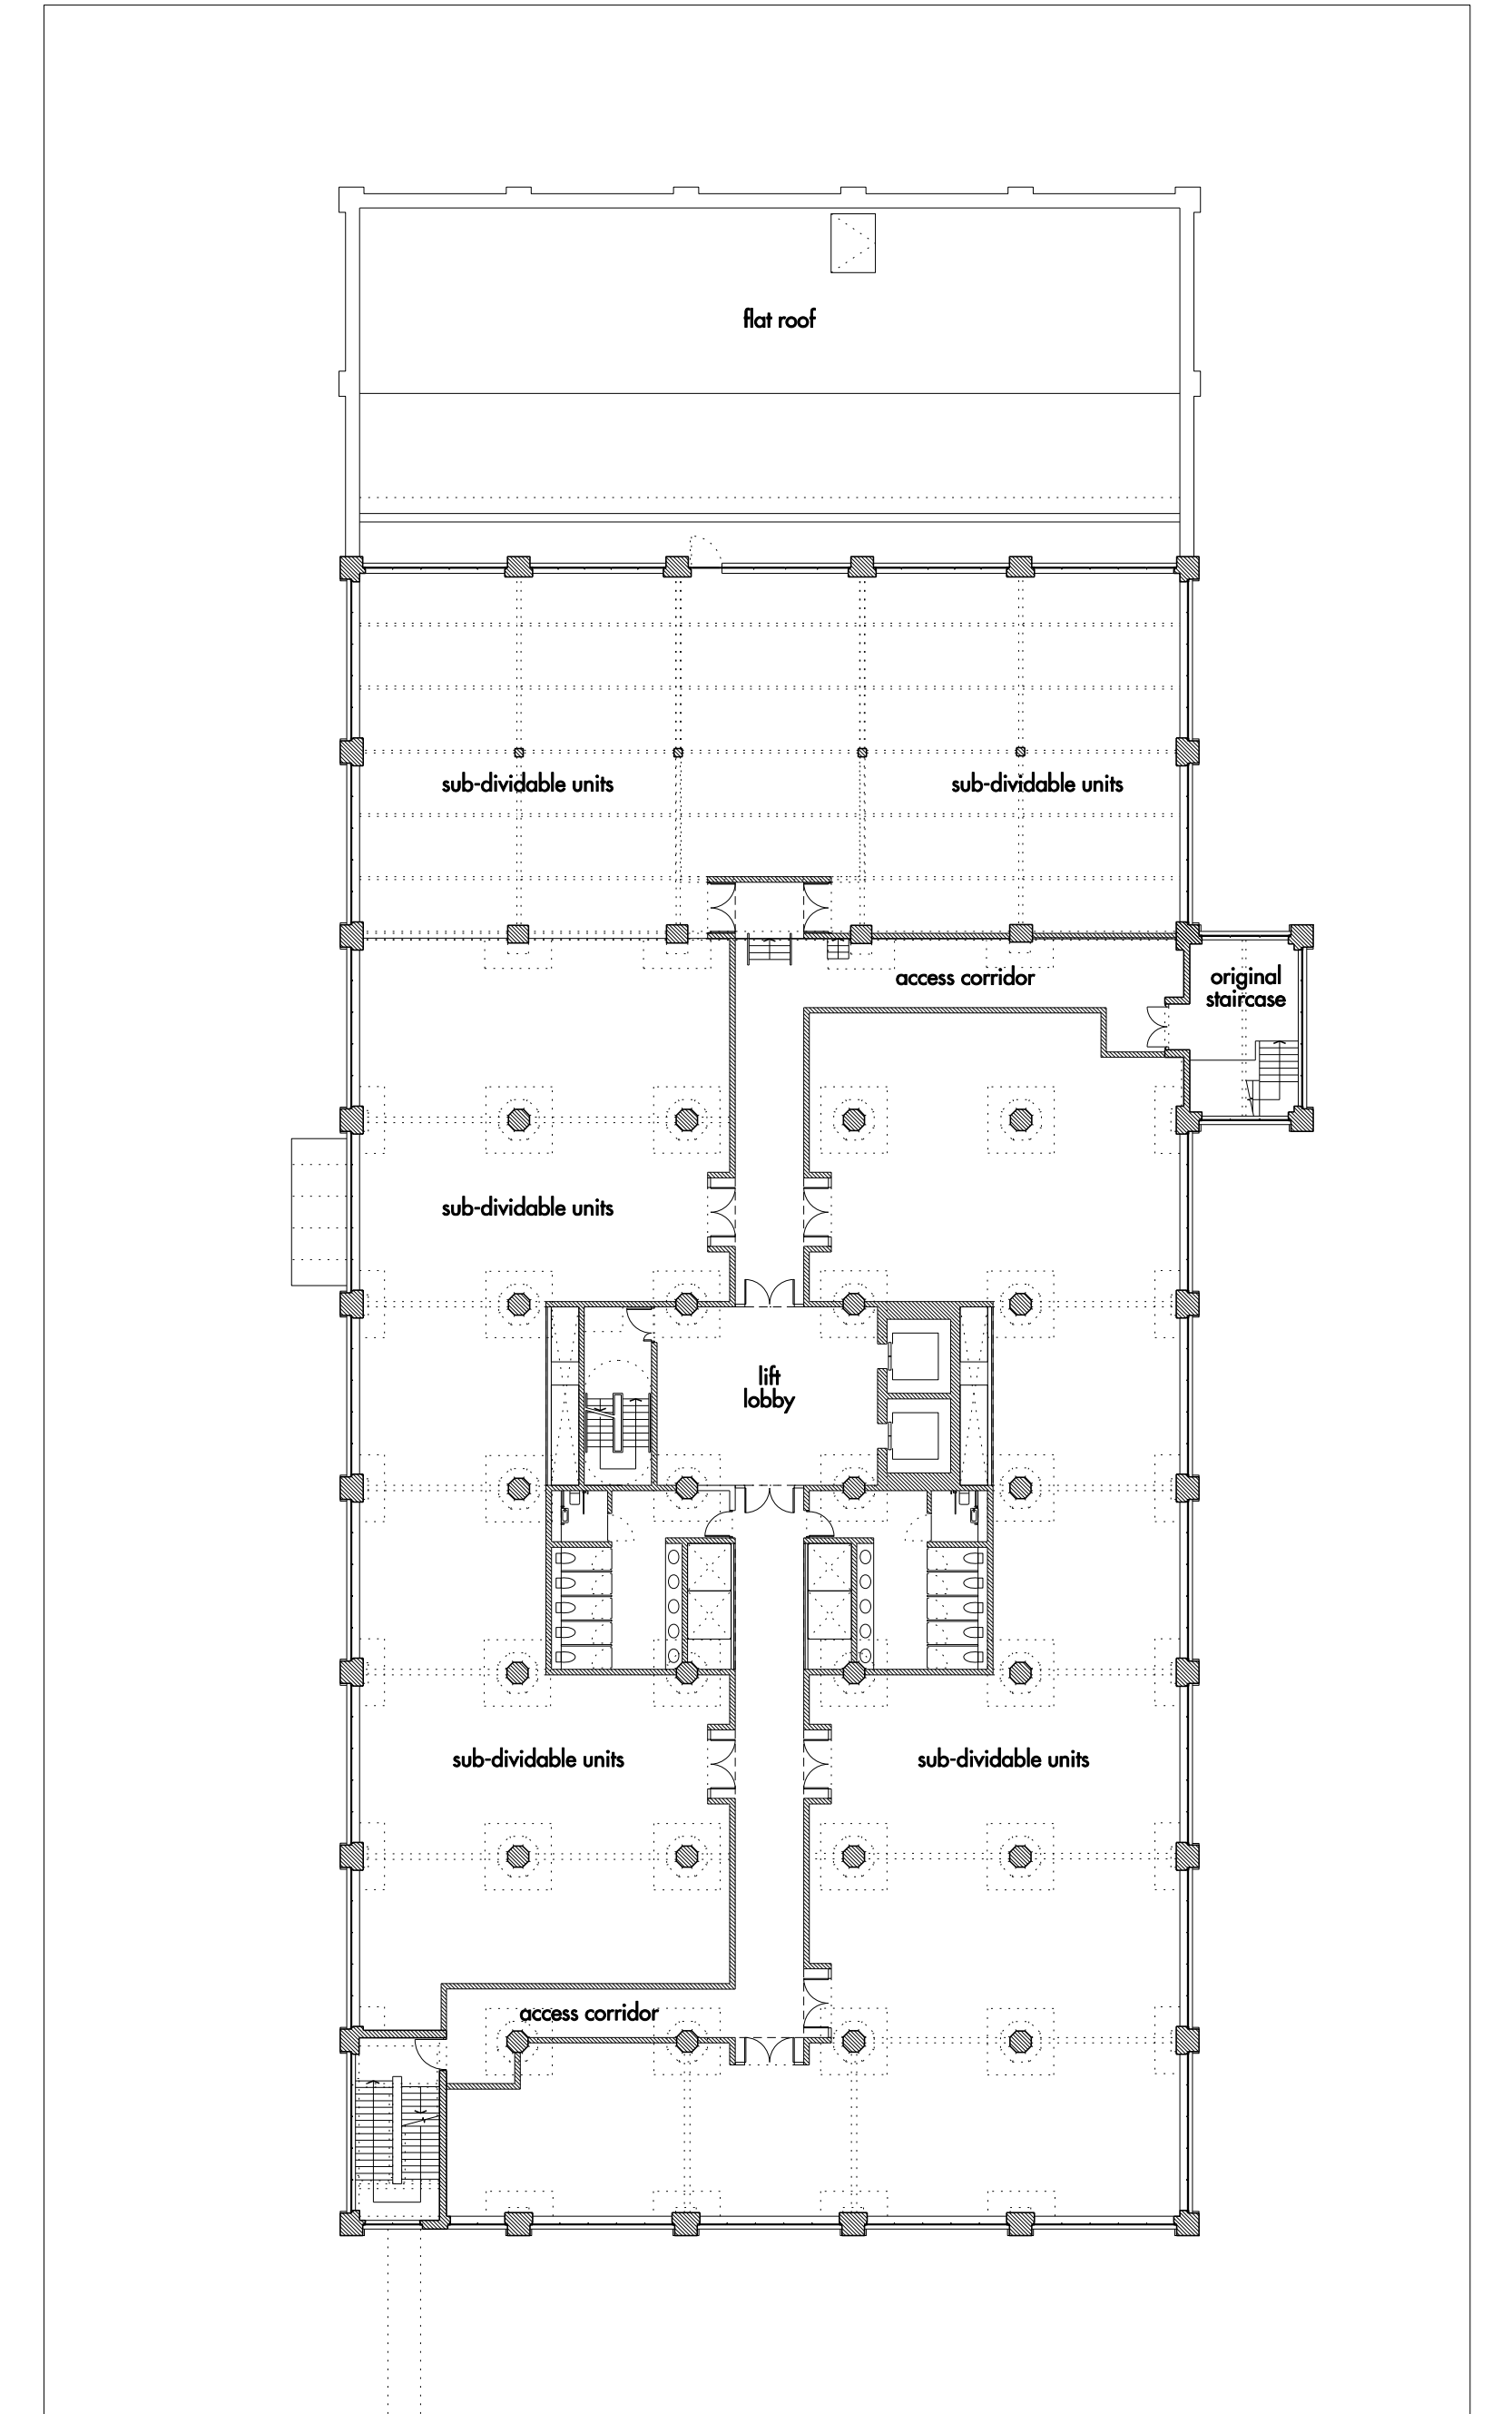


SECOND FLOOR PLAN

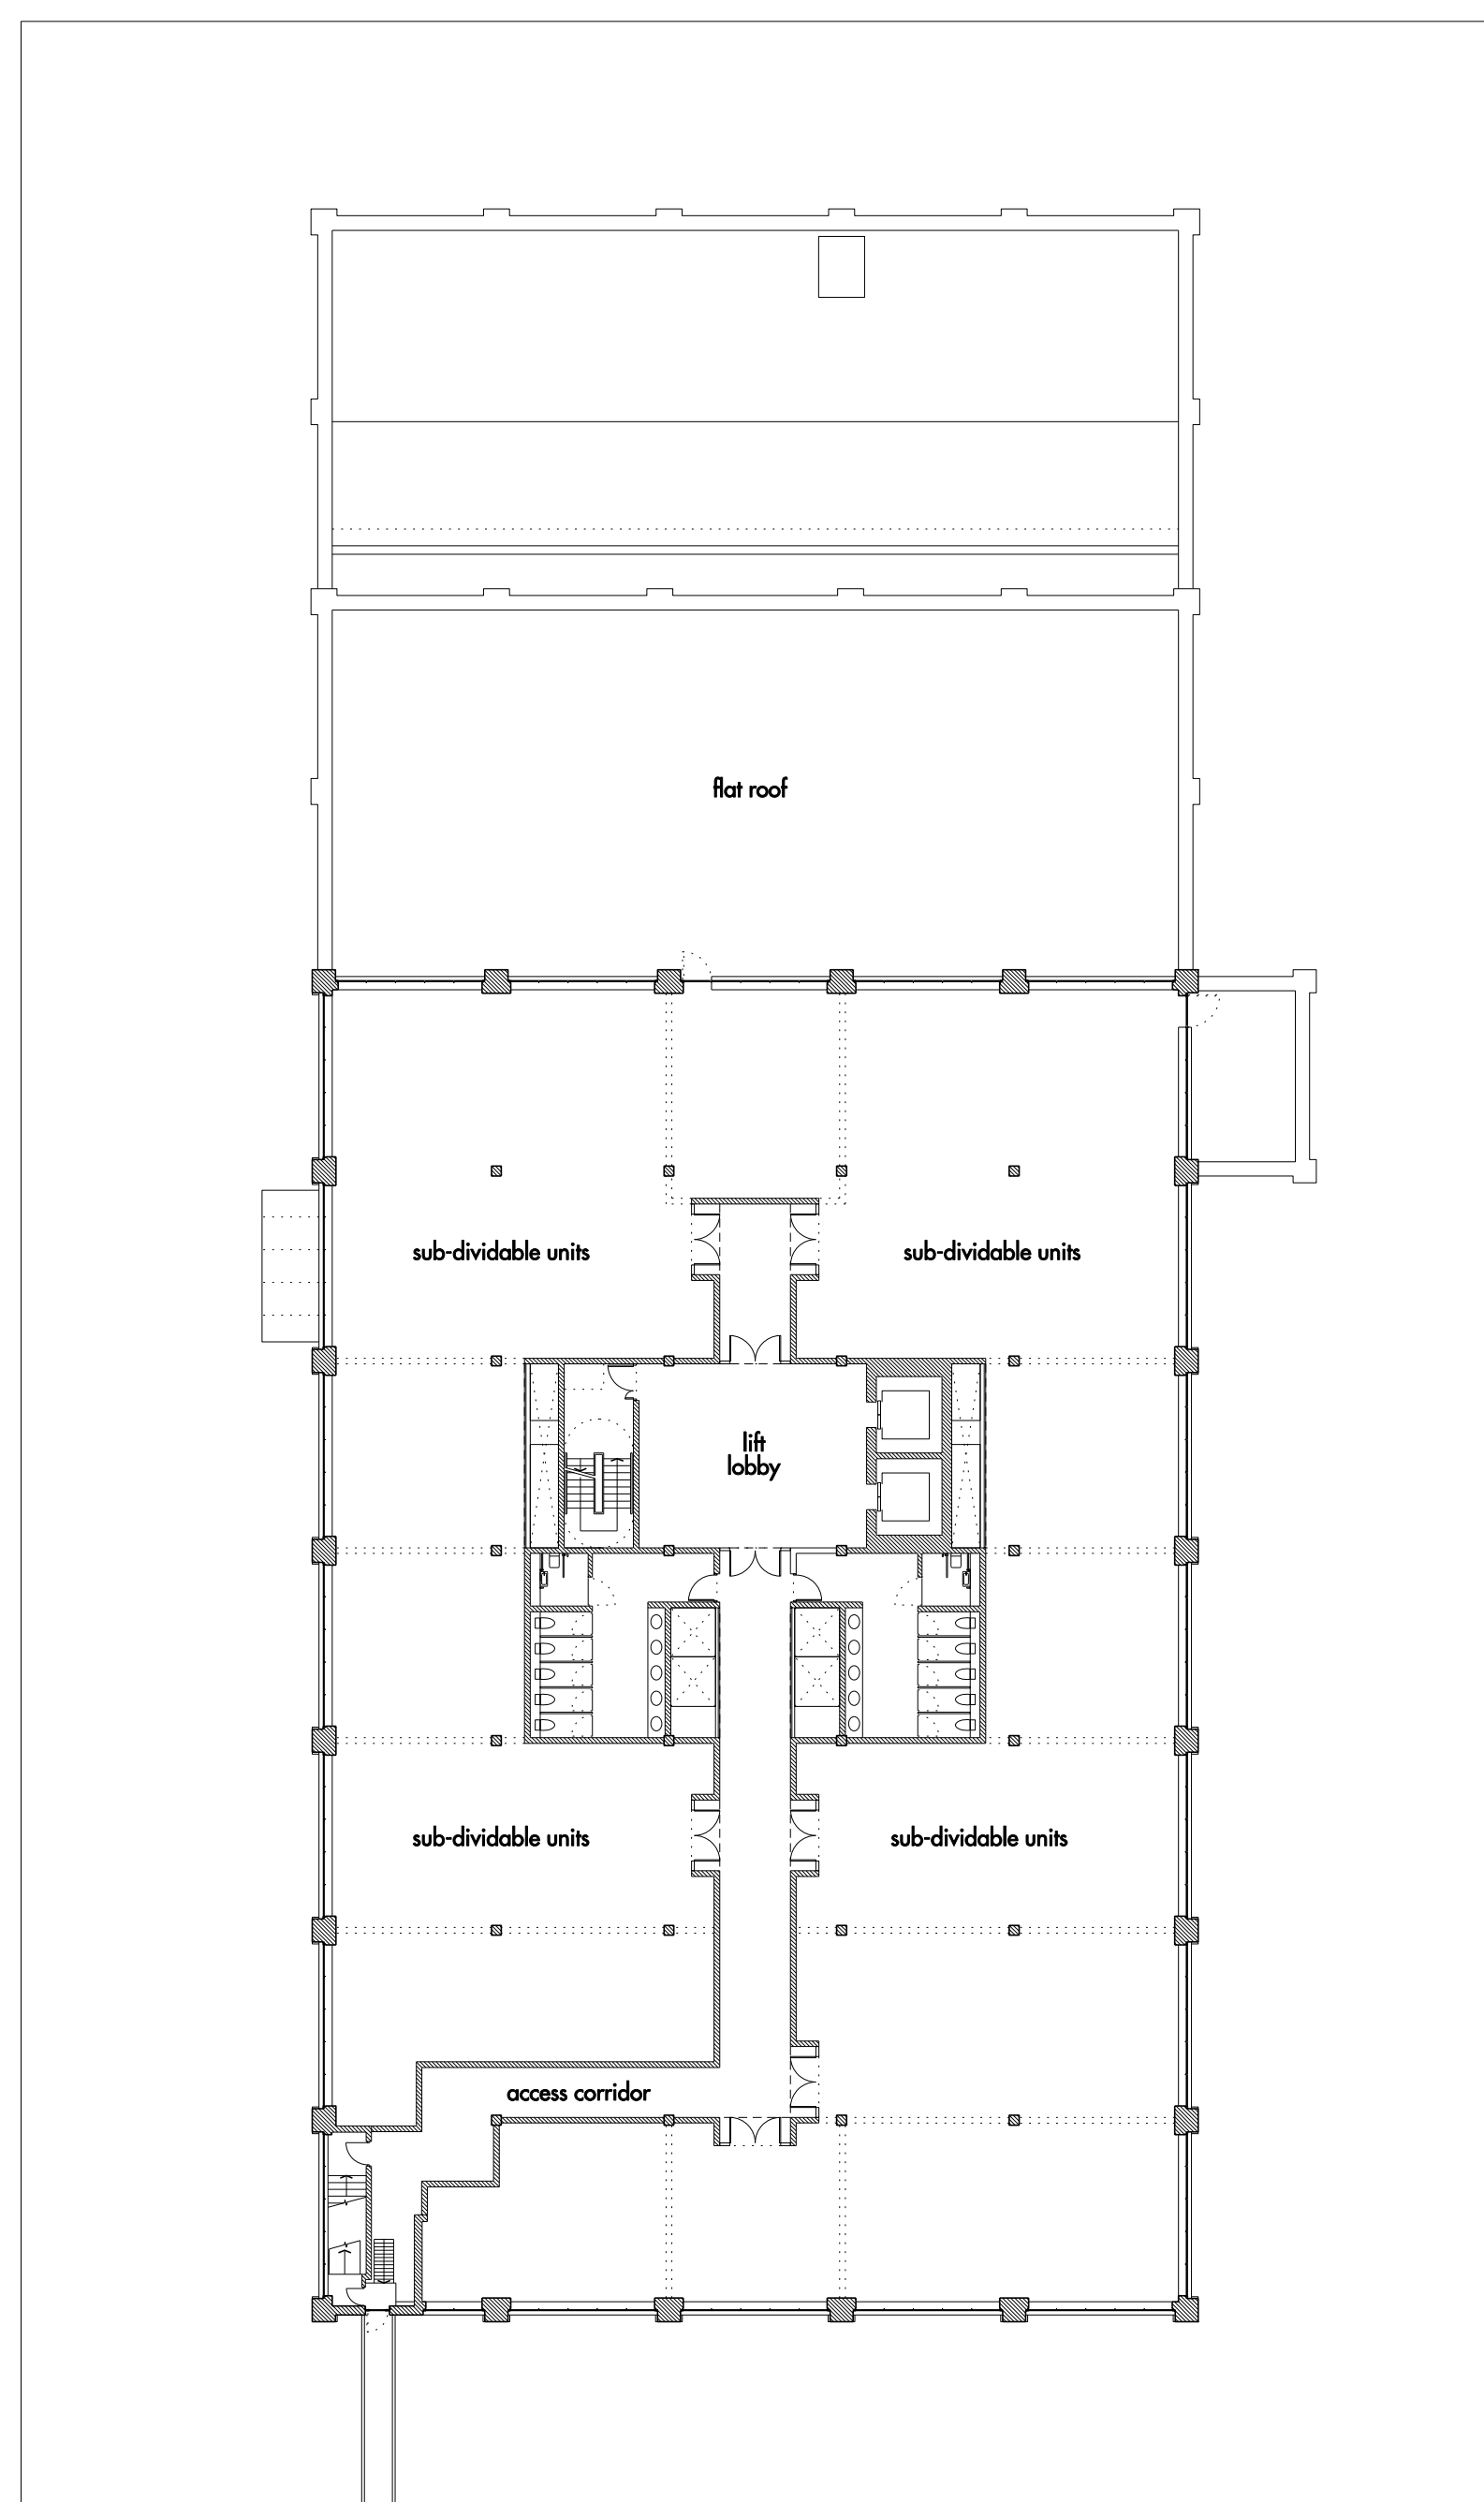

THIRD FLOOR PLAN

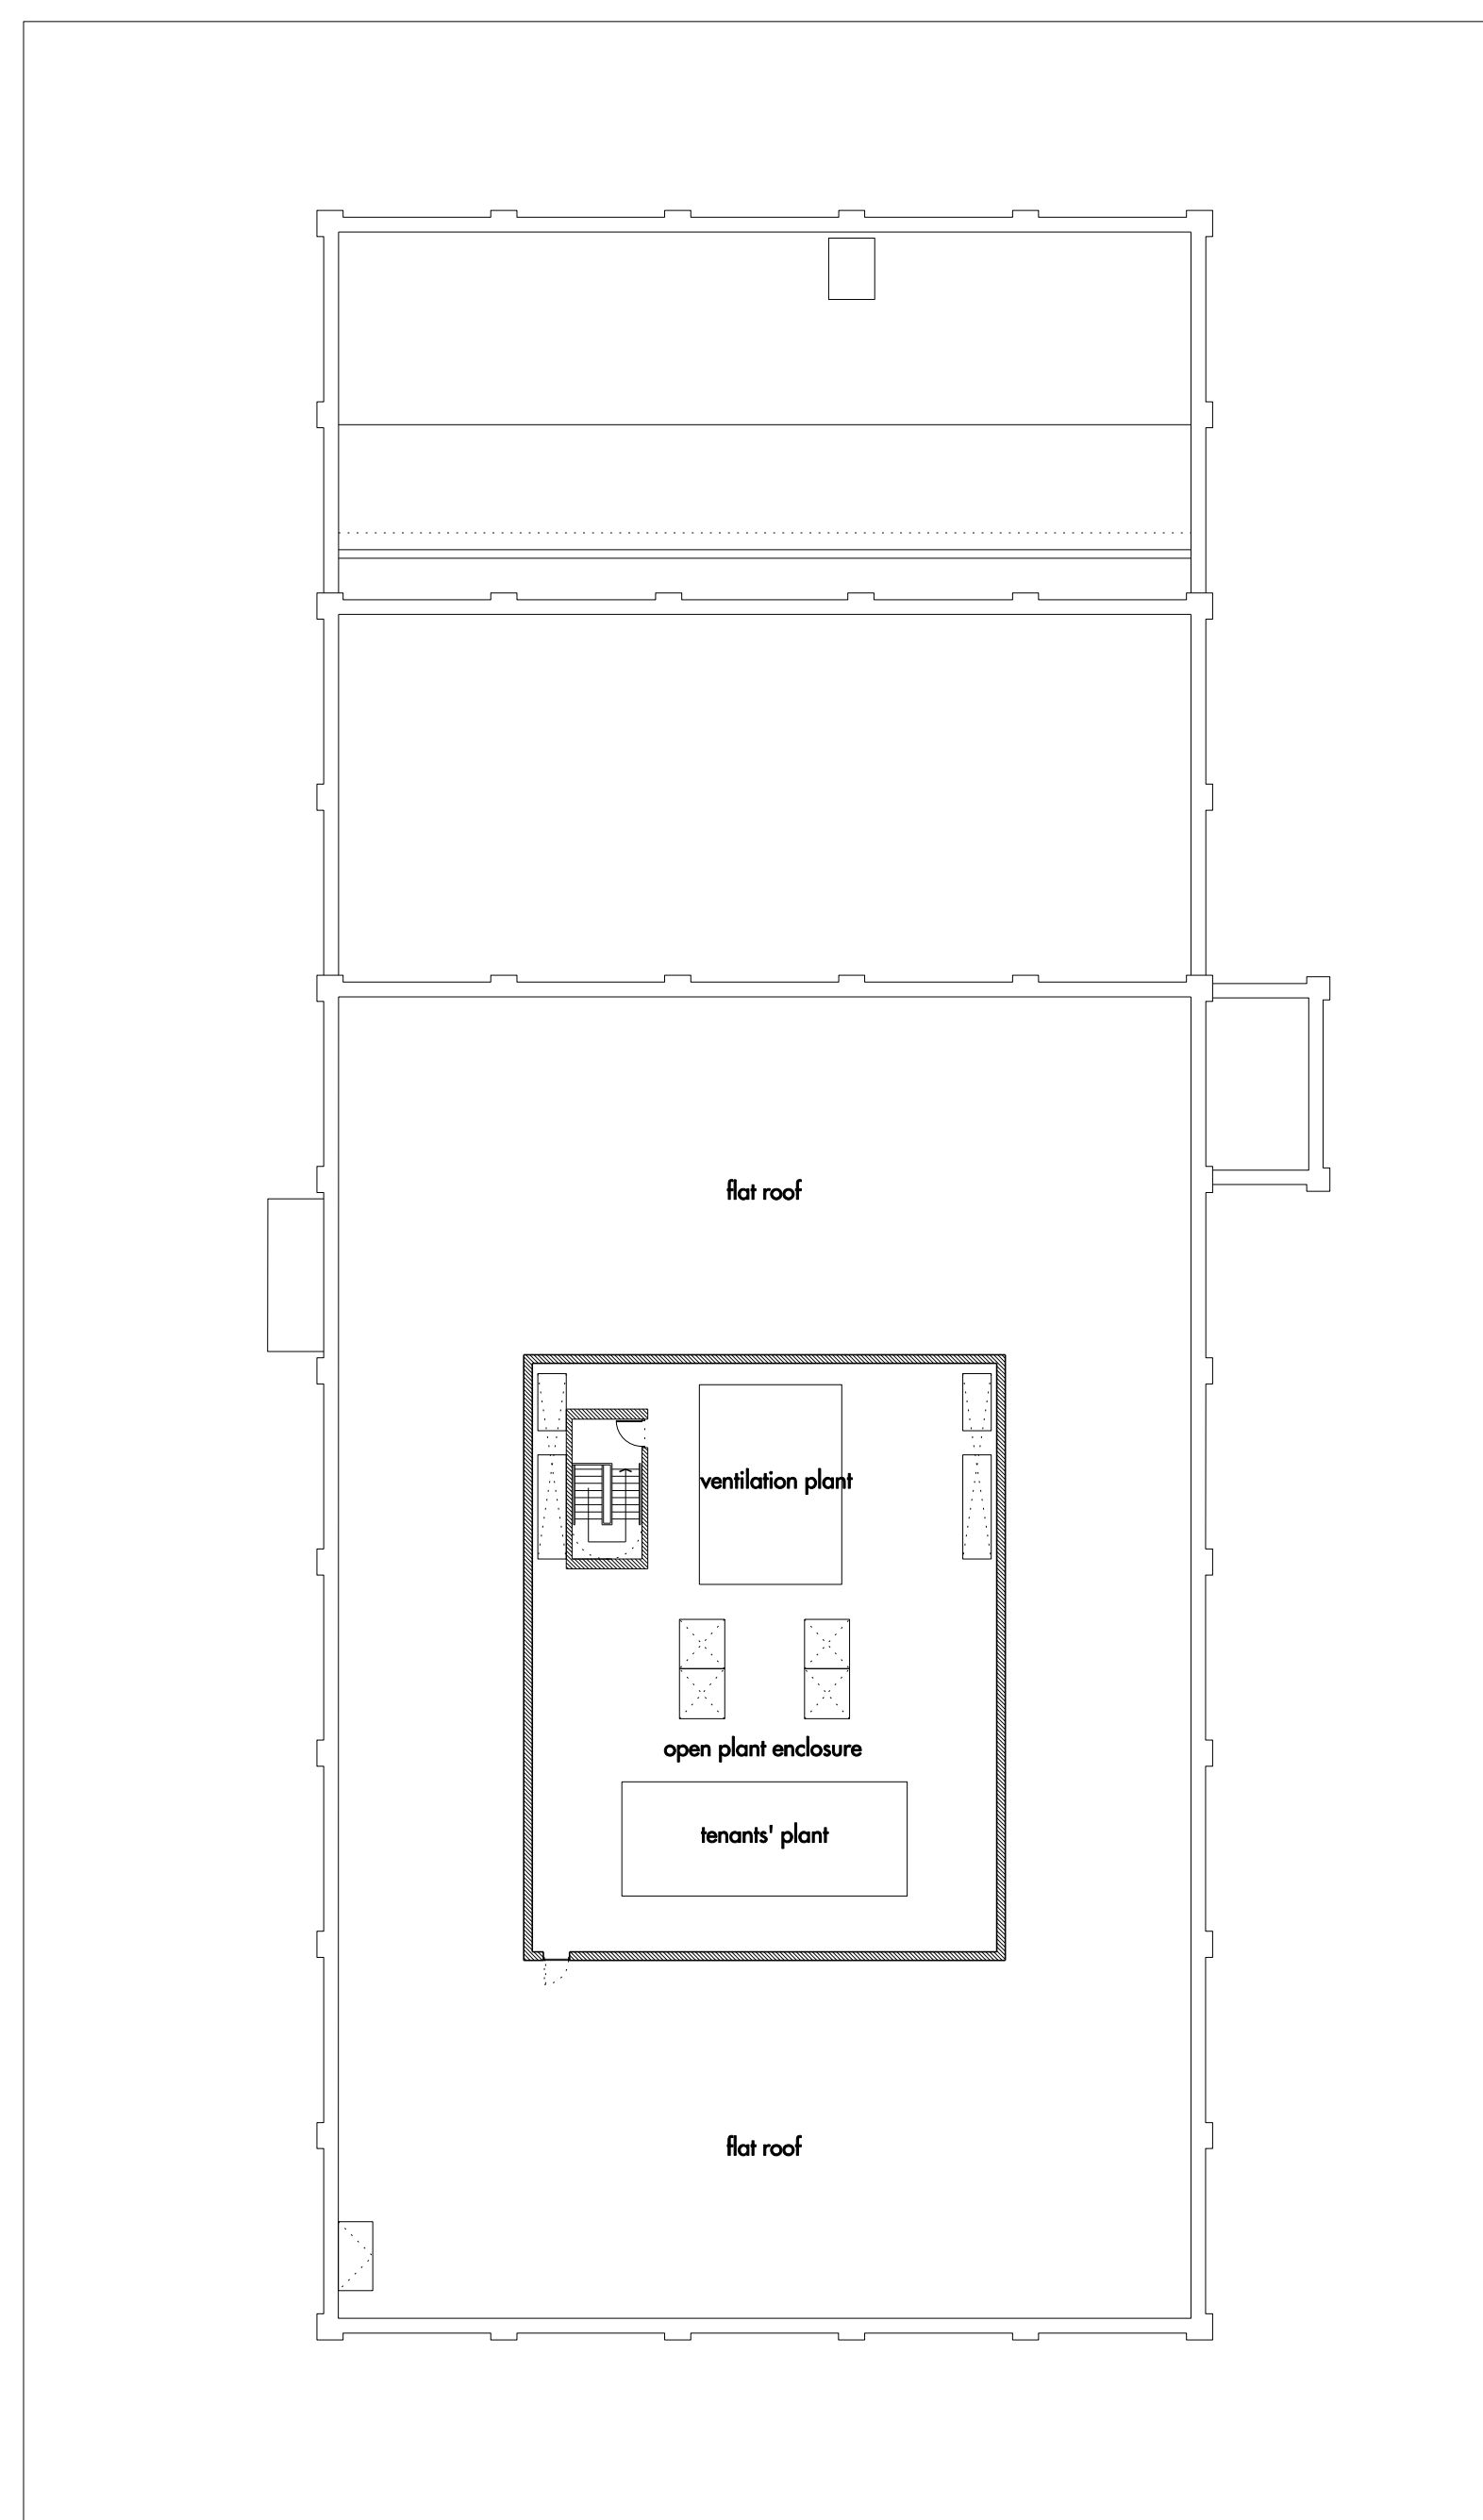

FOURTH FLOOR PLAN

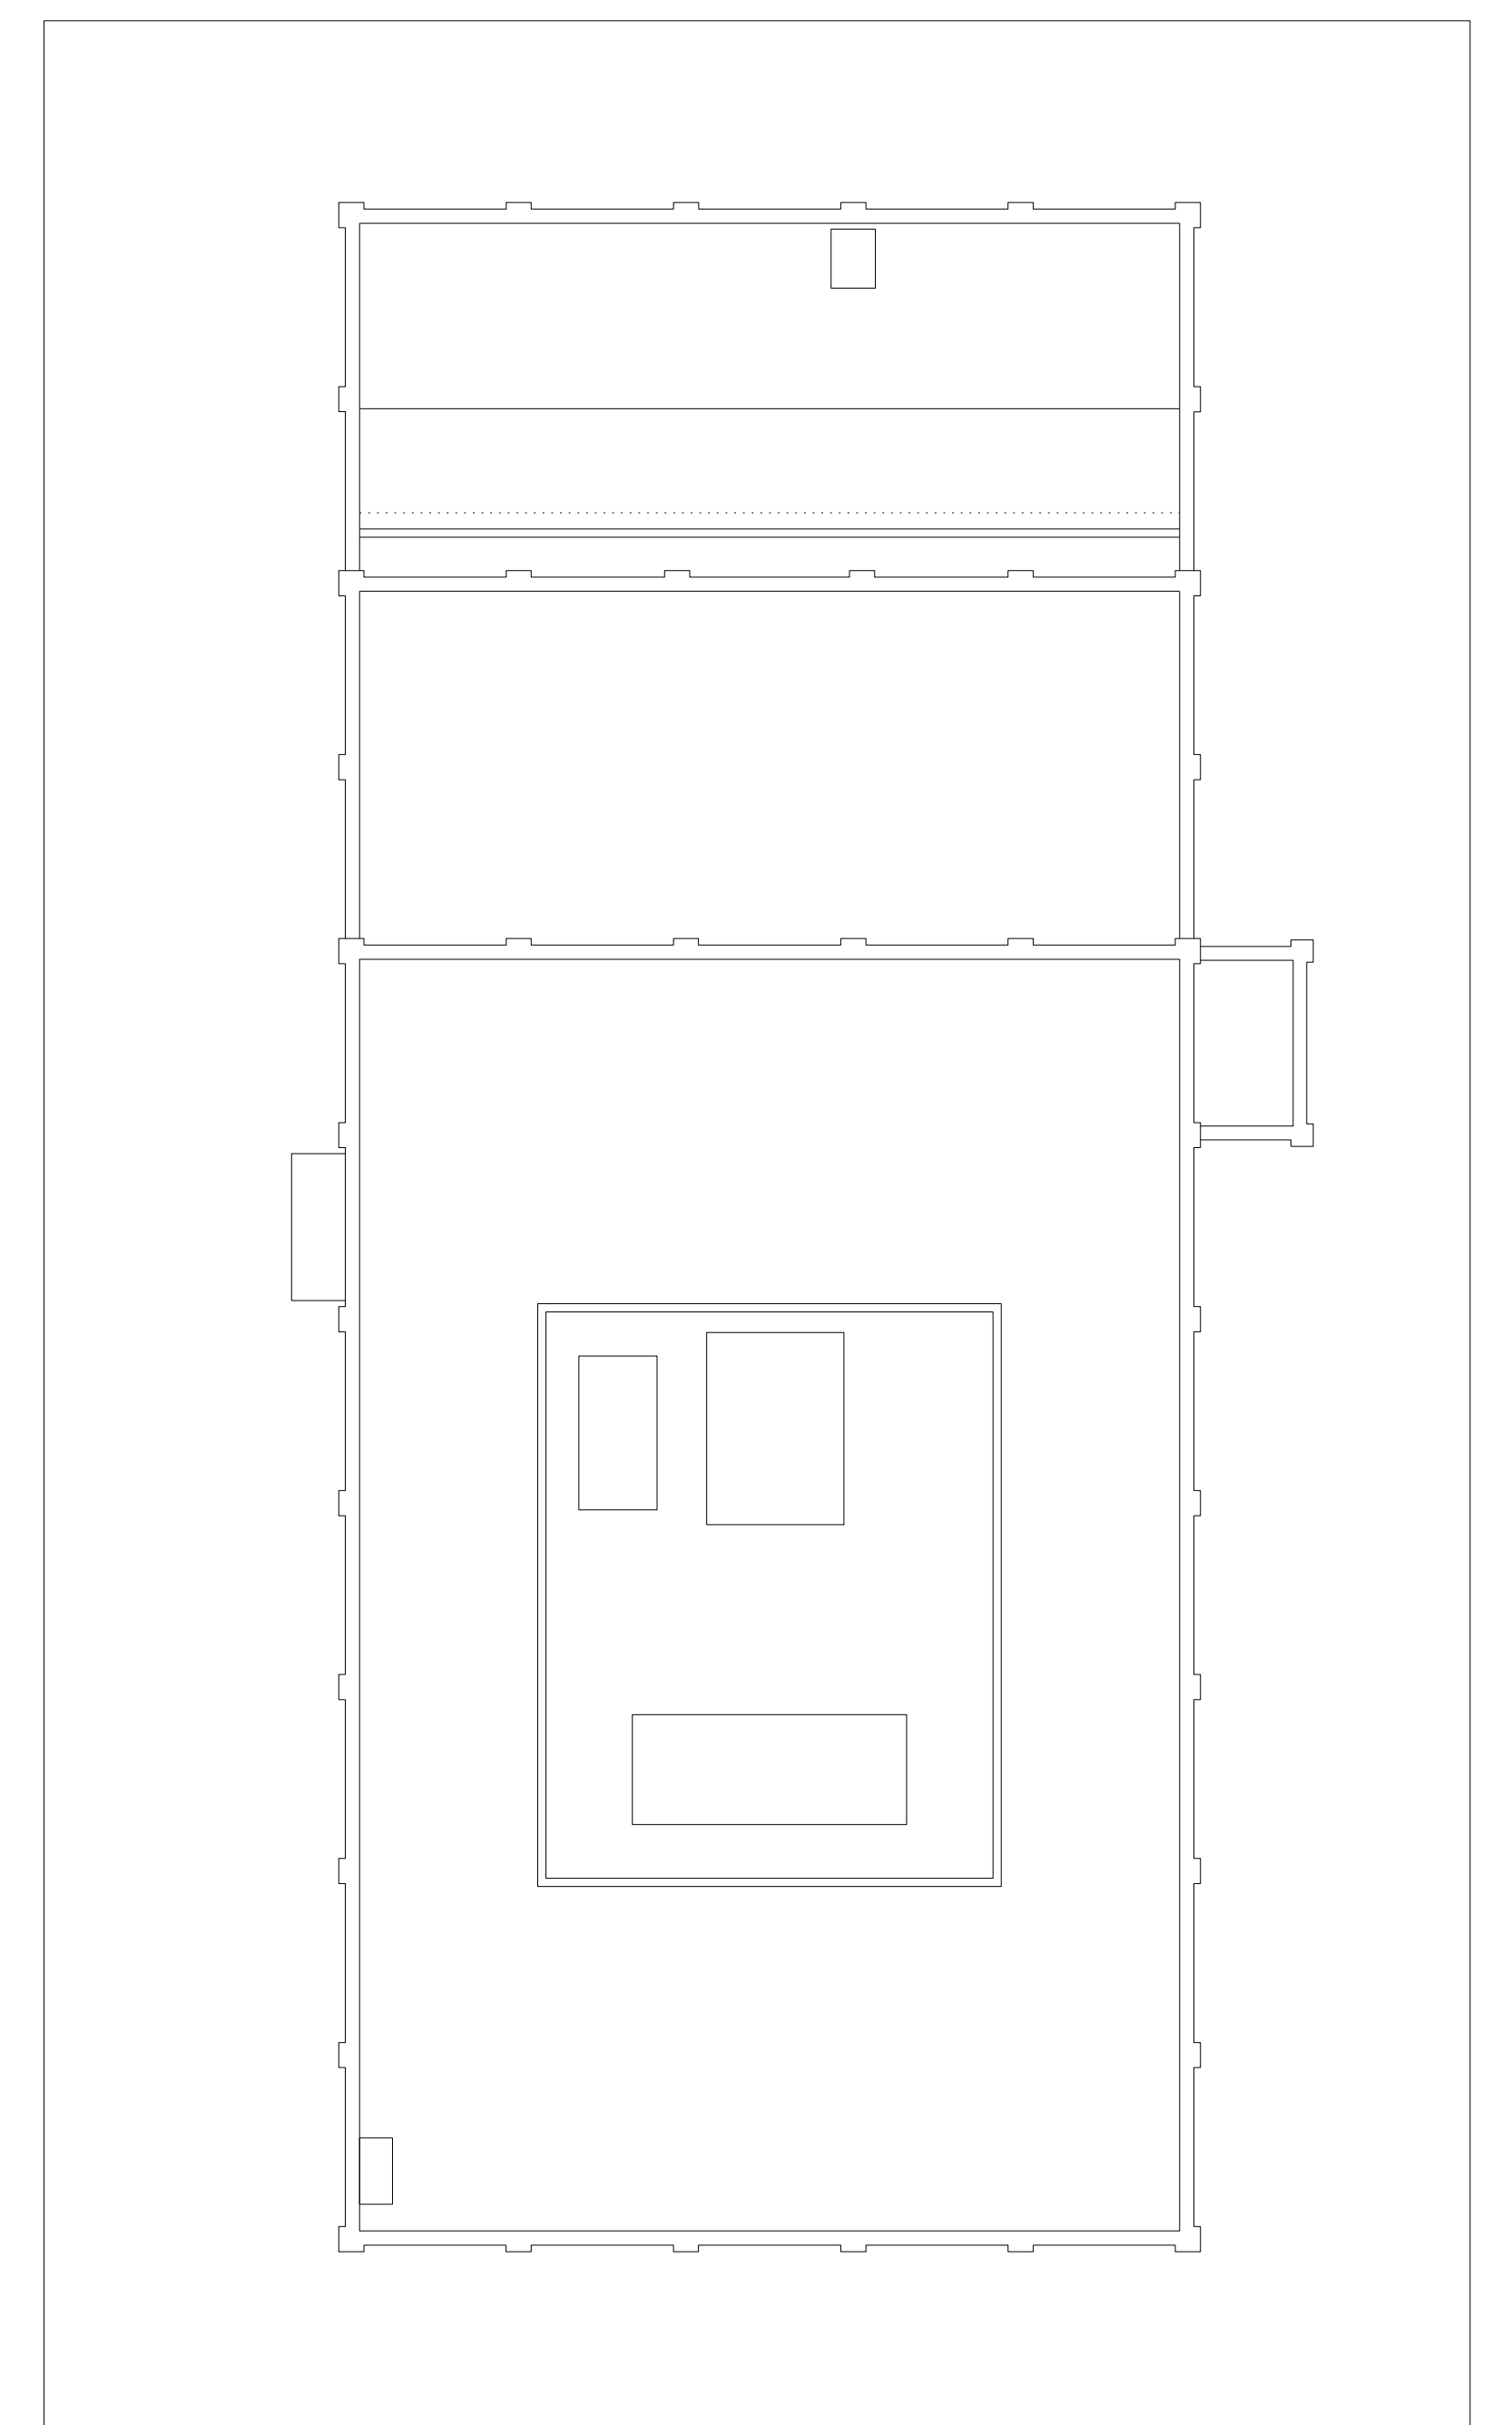

ROOF PLAN



REV	DATE	DESCRIPTION	OD	REV	DATE	DESCRIPTION	OD	REV	DATE	DESCRIPTION	OD
A	17/08/2010	PLANNING APPLICATION	18								

For planning purposes only.

Allies and Morrison
 85 Southwark Street
 London SE1 0XK
 Telephone 020 7921 0100
 Facsimile 020 7921 0101
 Email info@alliesandmorrison.co.uk
 Job No: 568

BROADWATER ROAD WEST, WELWYN GARDEN CITY
 DETAILED PROPOSALS: PRODUCTION HALL
 ILLUSTRATIVE FITOUT PLANS
 568_07_170
 SCALE: 1:250 @ A0; 1:500 @ A2

A
 revision