




SOUTH ELEVATION

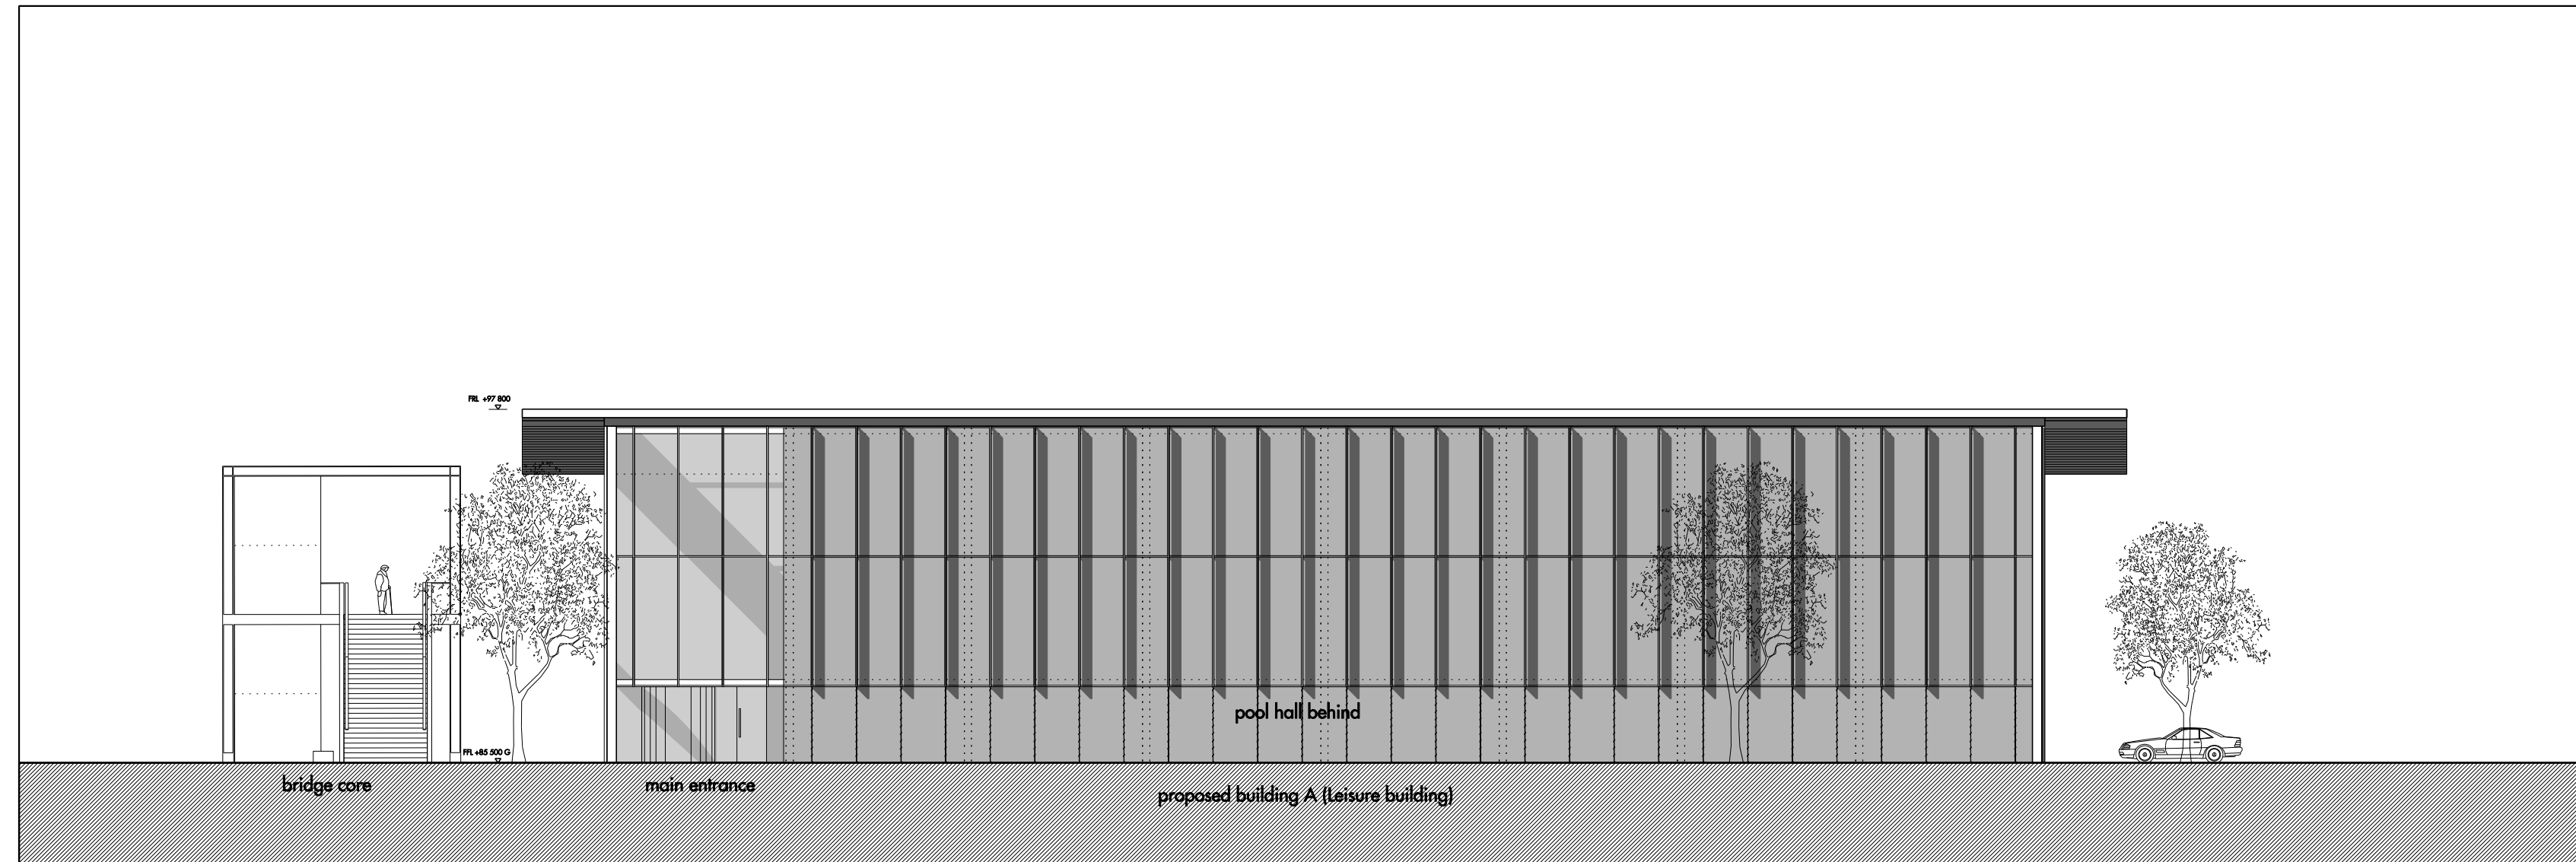


EAST ELEVATION

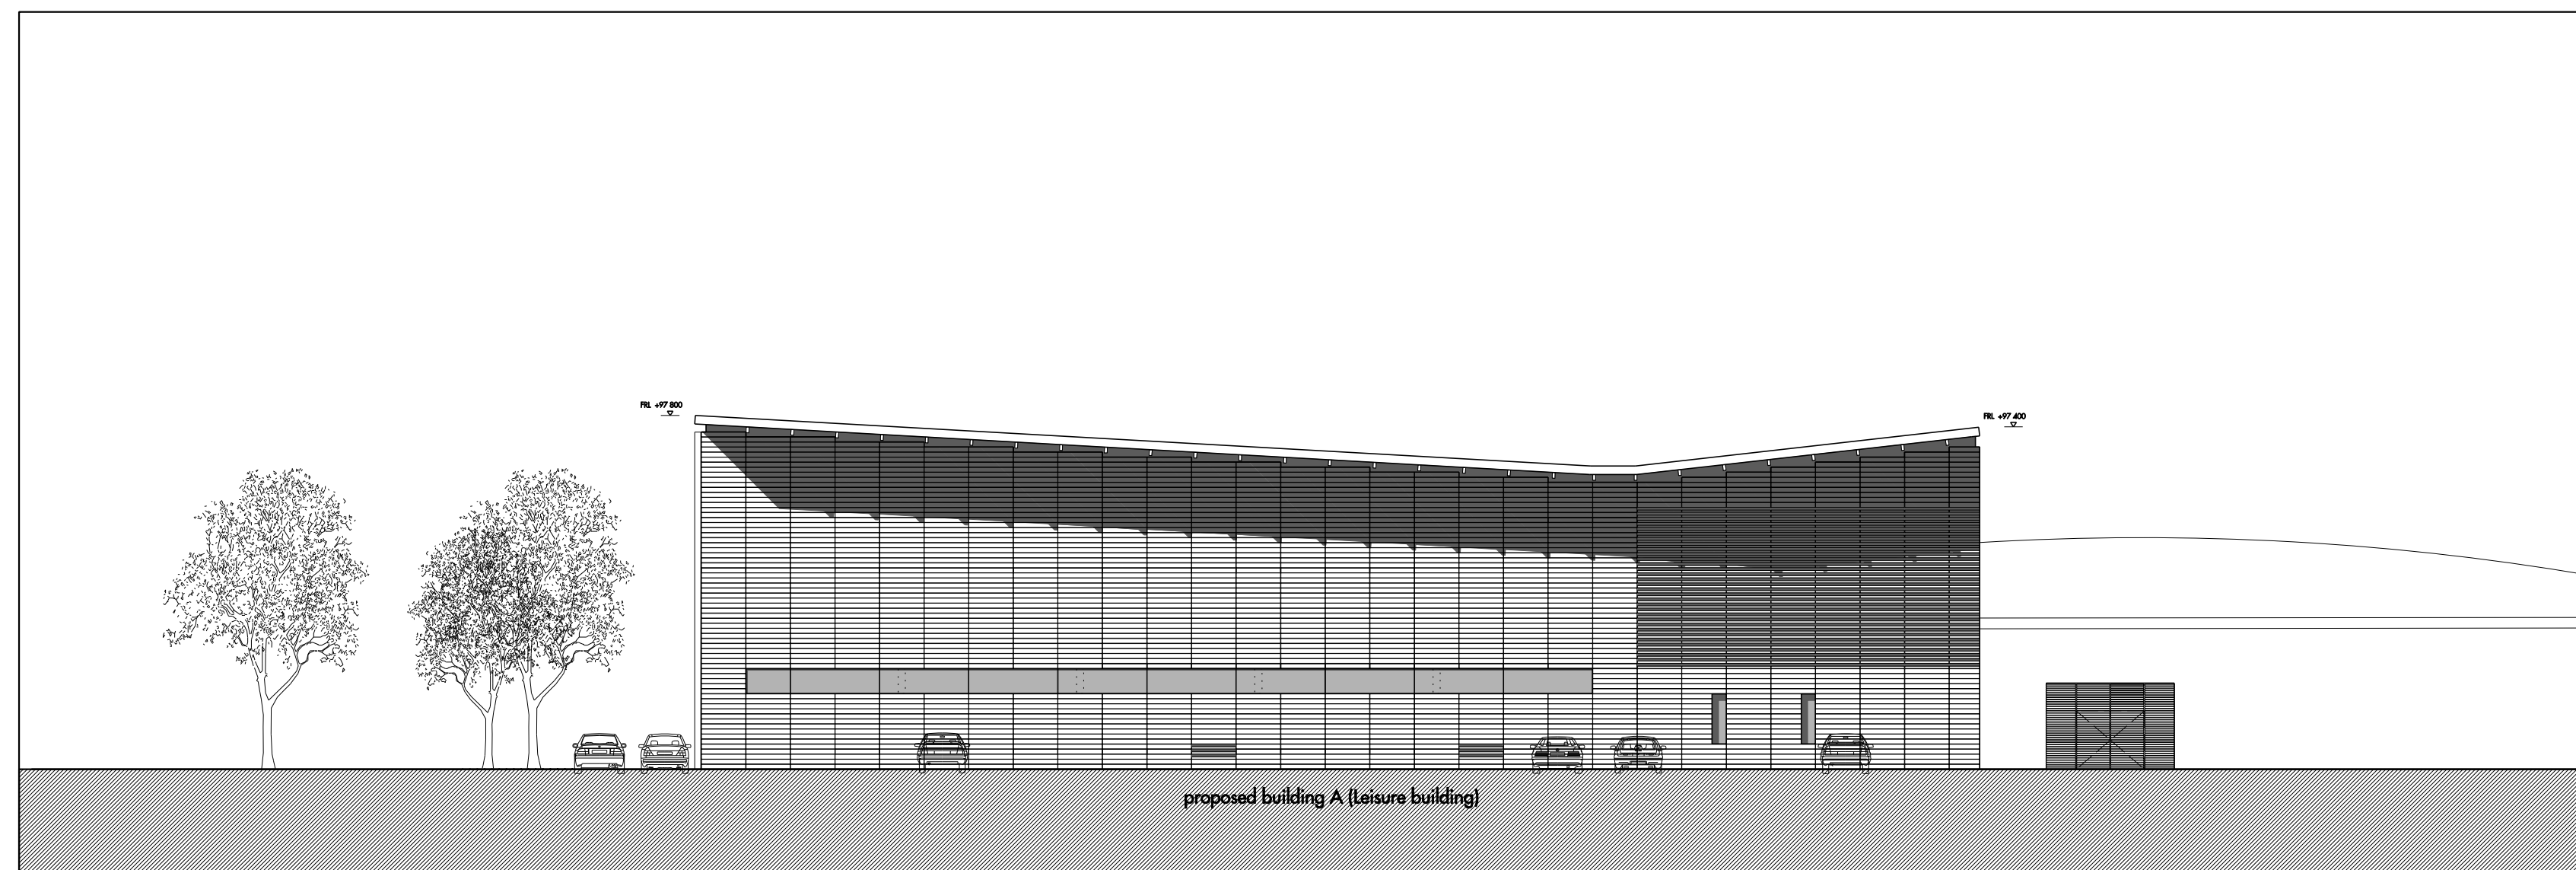


NORTH ELEVATION

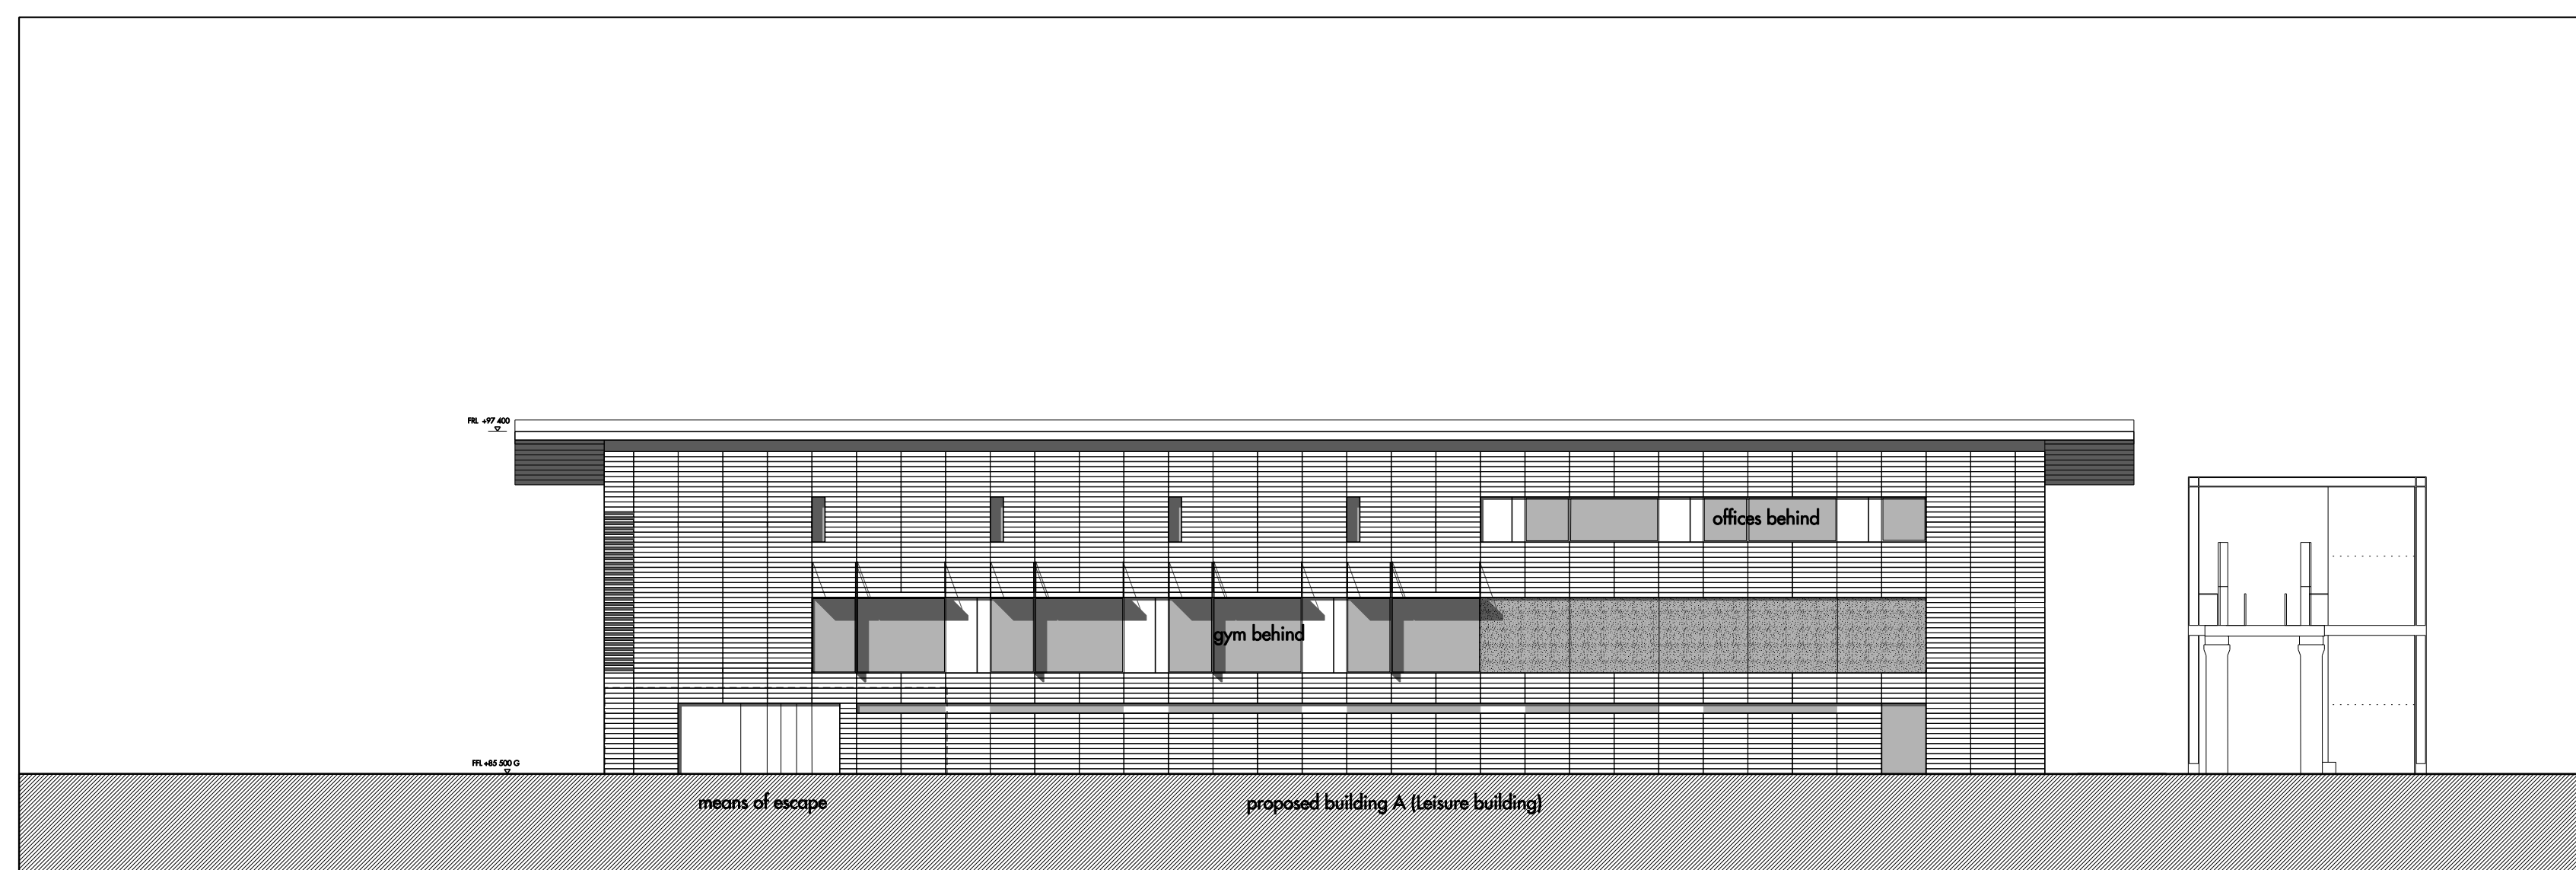

WEST ELEVATION

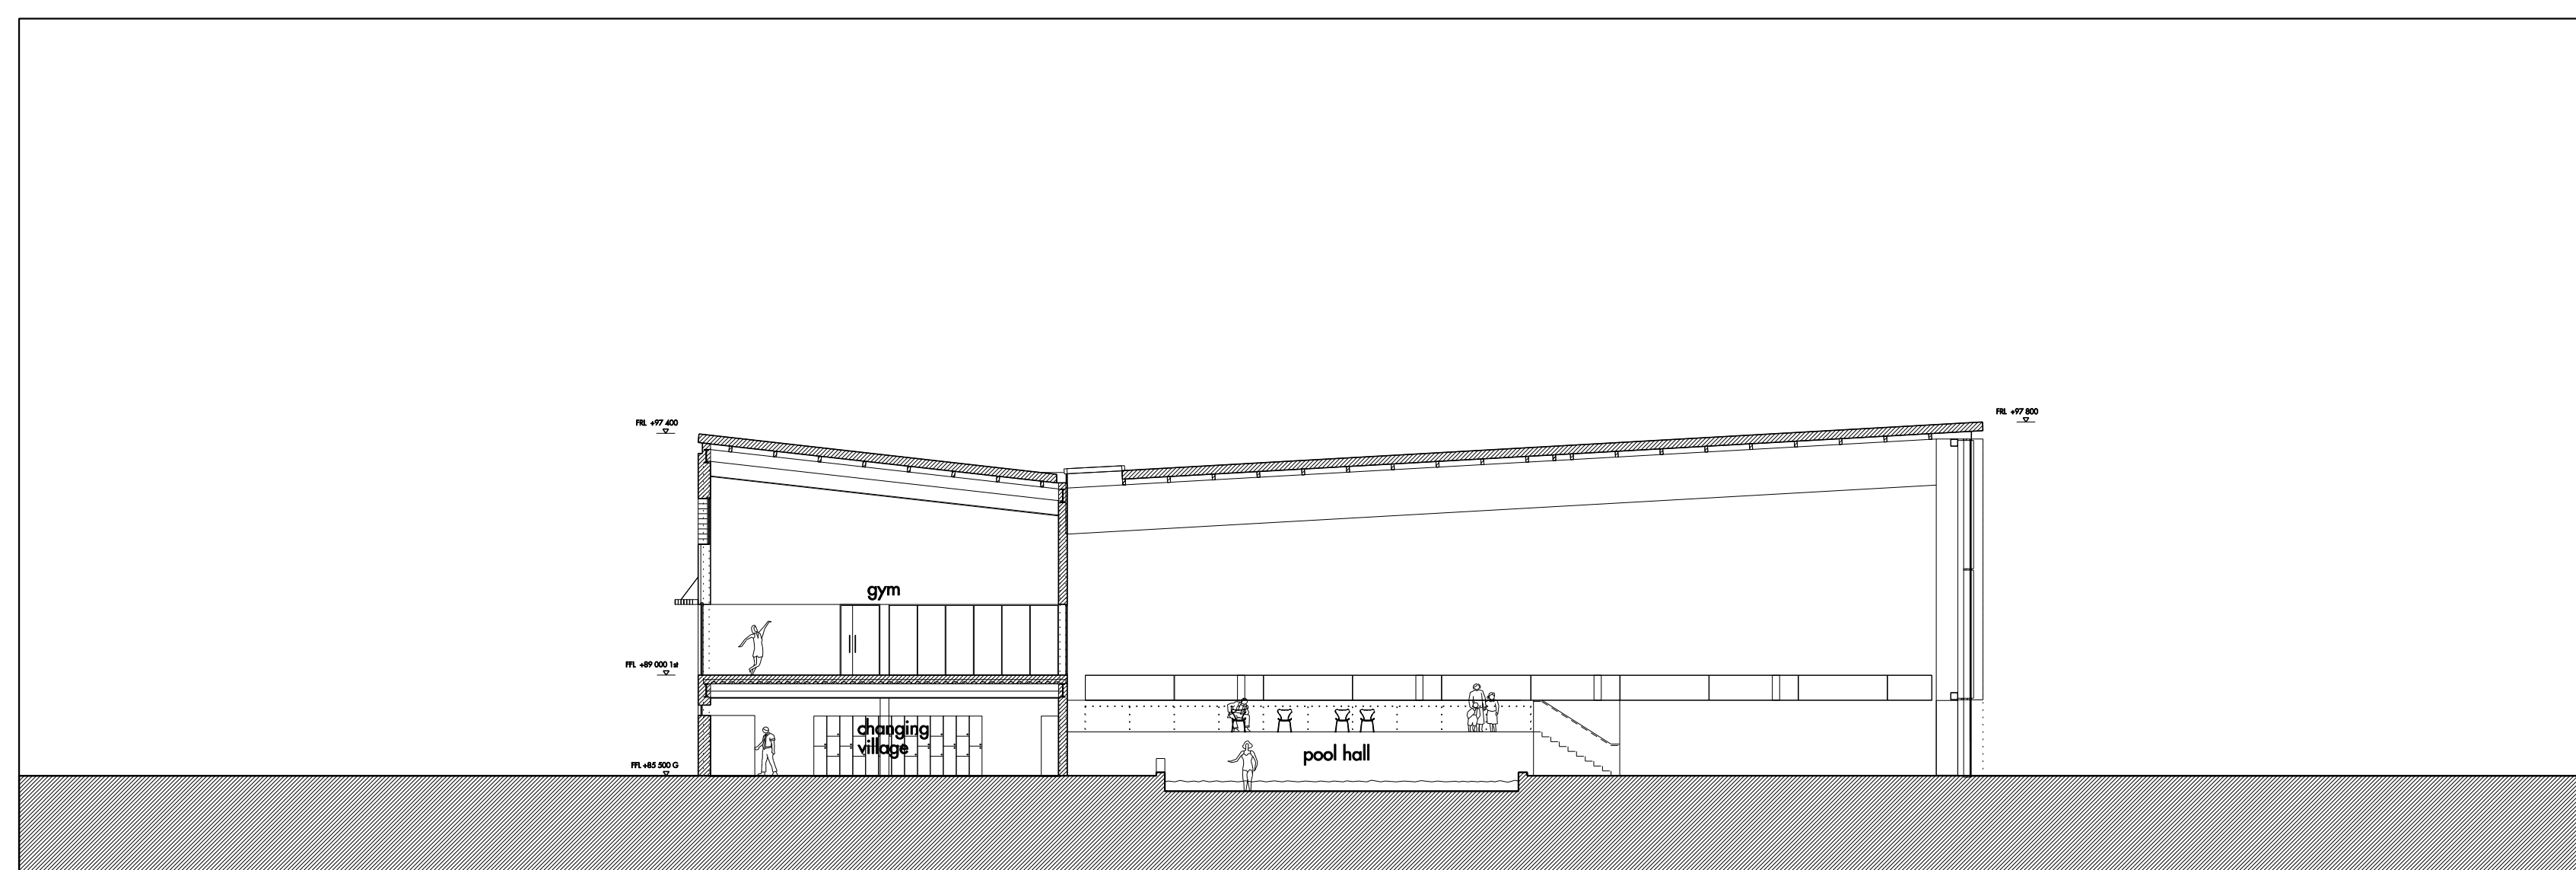

SECTION AA

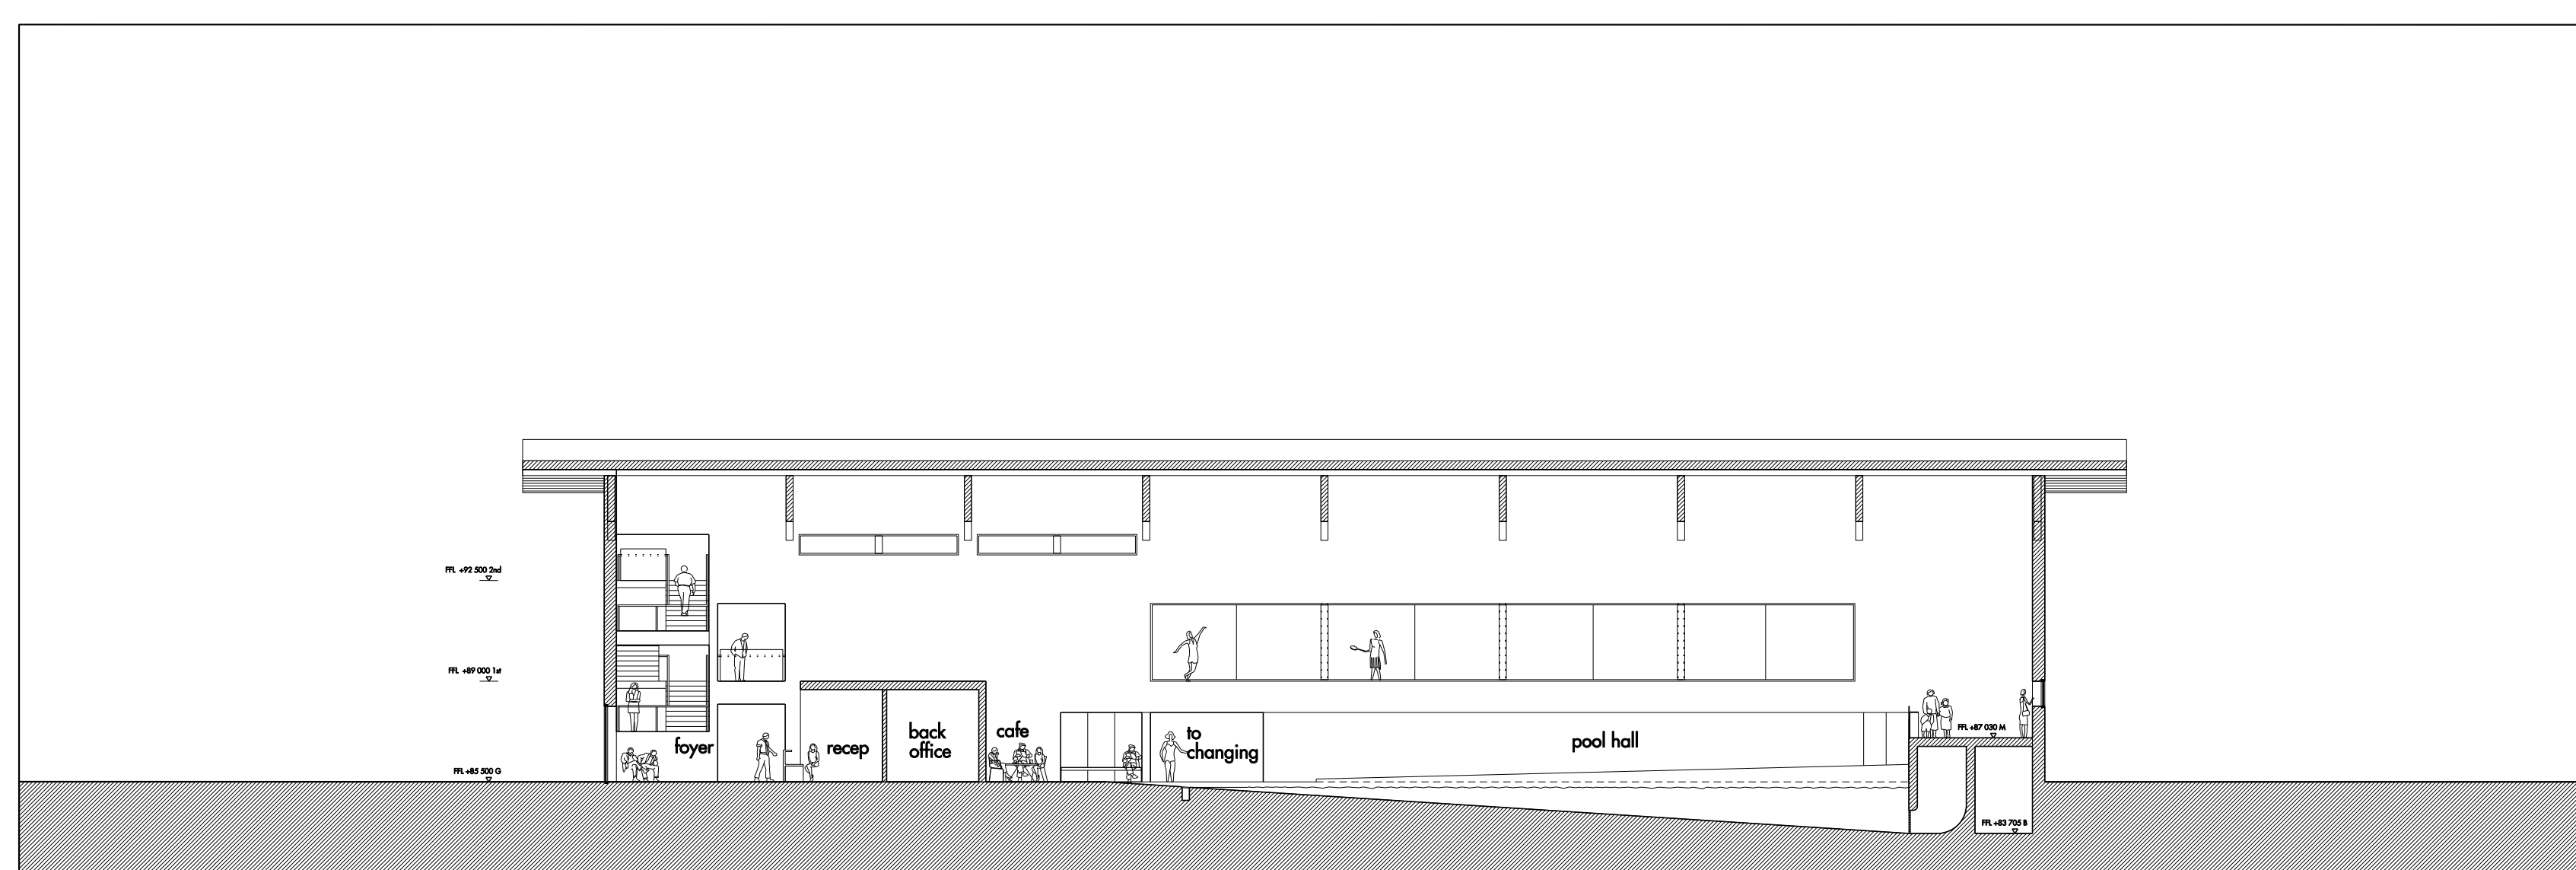

SECTION BB



For planning purposes only.

REV	DATE	DESCRIPTION	CD	REV	DATE	DESCRIPTION	CD	REV	DATE	DESCRIPTION	CD
A	12/01/2010	ISSUE FOR ARCHITECTS									

Allies and Morrison
 85 Southwark Street
 London SE1 0XK
 020 7921 0100
 020 7921 0101
 info@alliesandmorrison.co.uk
 JOB NO: 568

BROADWATER ROAD WEST, WELWYN GARDEN CITY
 DETAILED PROPOSALS: LEISURE CENTRE (BUILDING A)
 PROPOSED SECTIONS AND ELEVATIONS
 568_07_220

SCALE: 1:200 @ A0; 1:400 @ A2

A
 revision