




02. PAVILION : ROOF PLAN

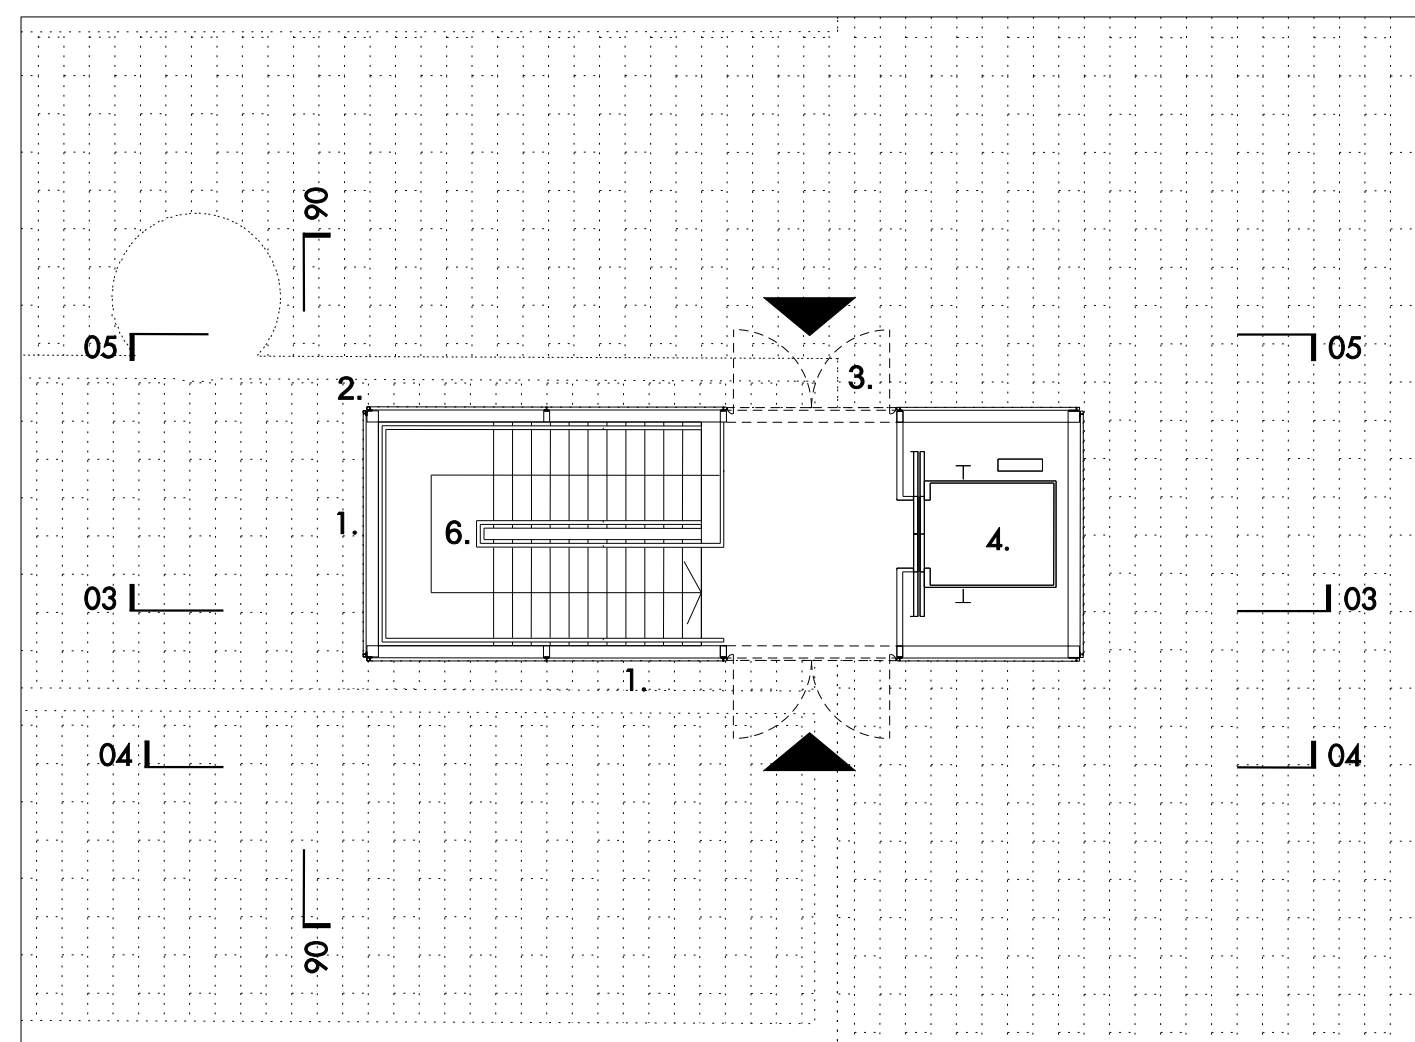


01. PAVILION : GROUND FLOOR PLAN

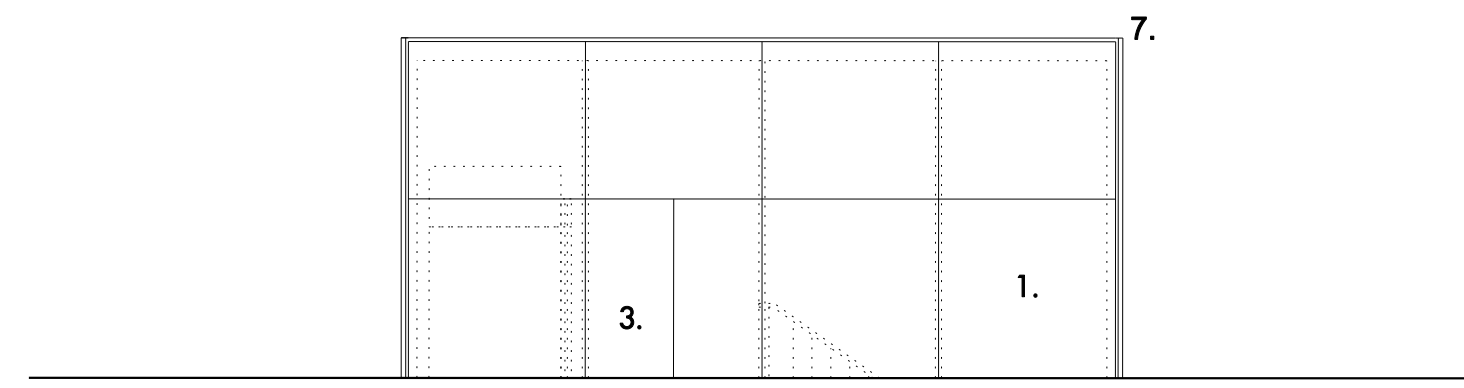


05. PAVILION : WEST ELEVATION

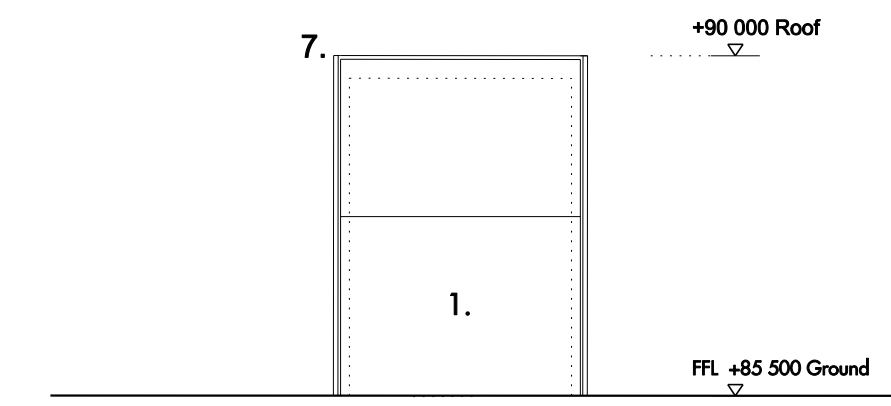

06. PAVILION : SOUTH ELEVATION

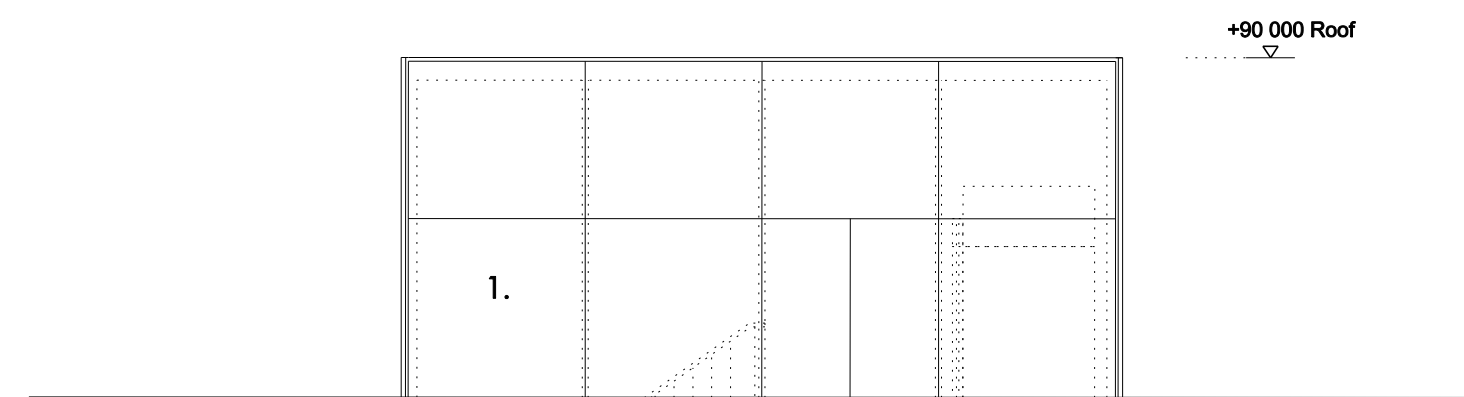

04. PAVILION : EAST ELEVATION

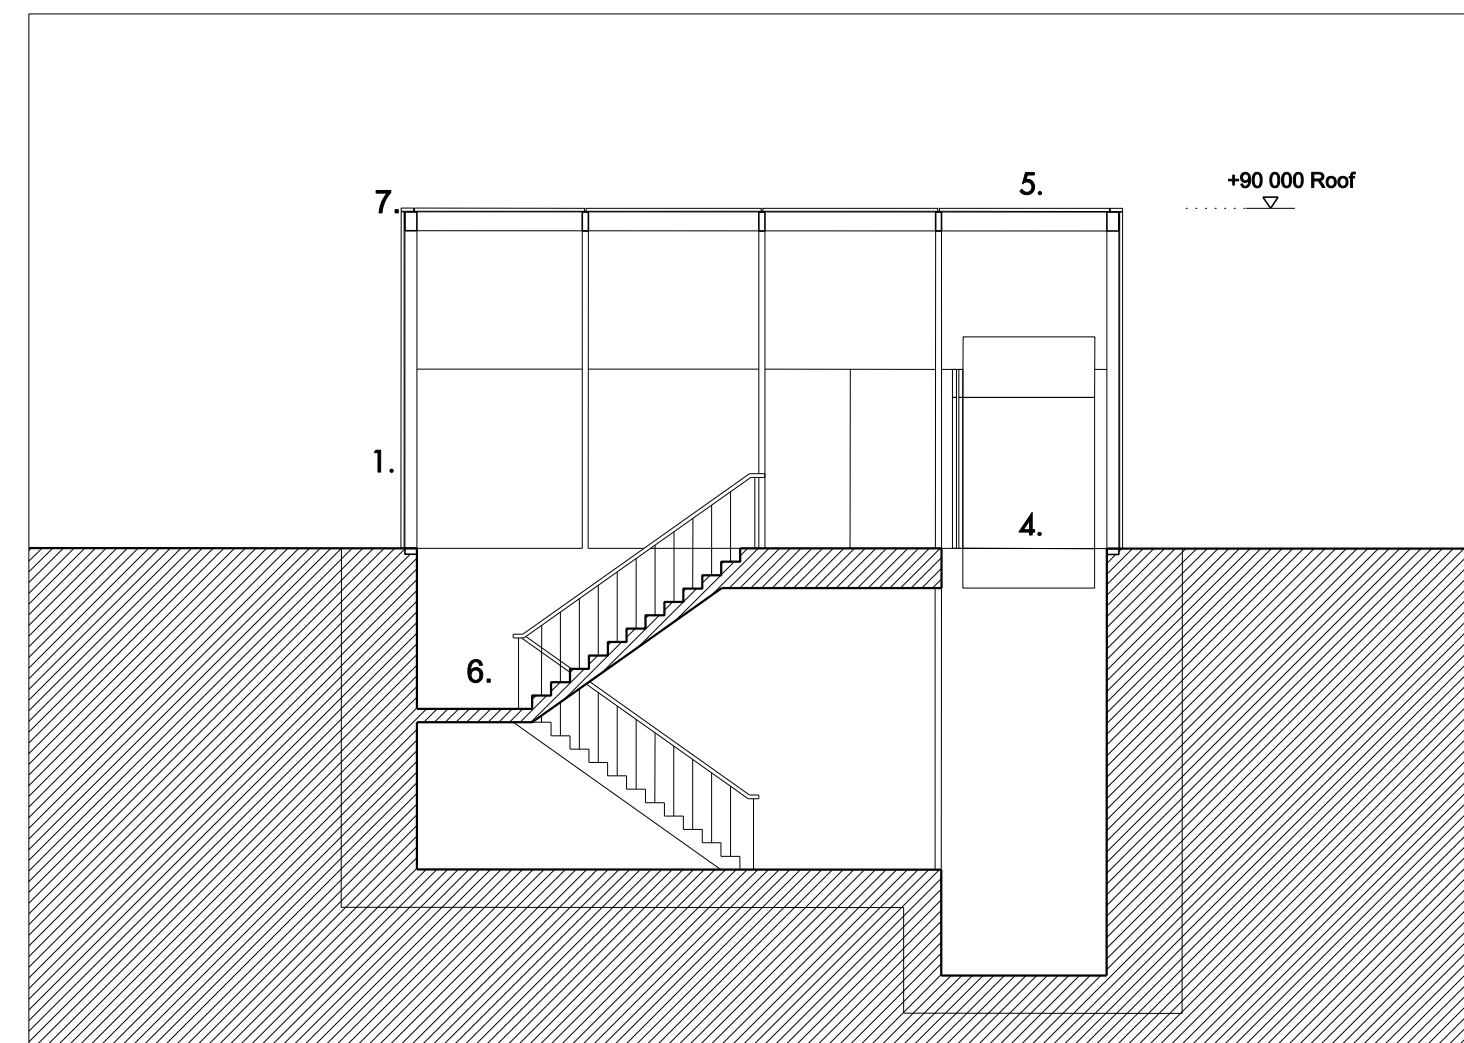


03. PAVILION : SECTION AA

KEY TO MATERIALS

- 1. Glass
- 2. Metal frames
- 3. Glass doors
- 4. Lift
- 5. Glass roof
- 6. Steps to basement
- 7. Metal edge trim




02. BIKE SHED : ROOF PLAN

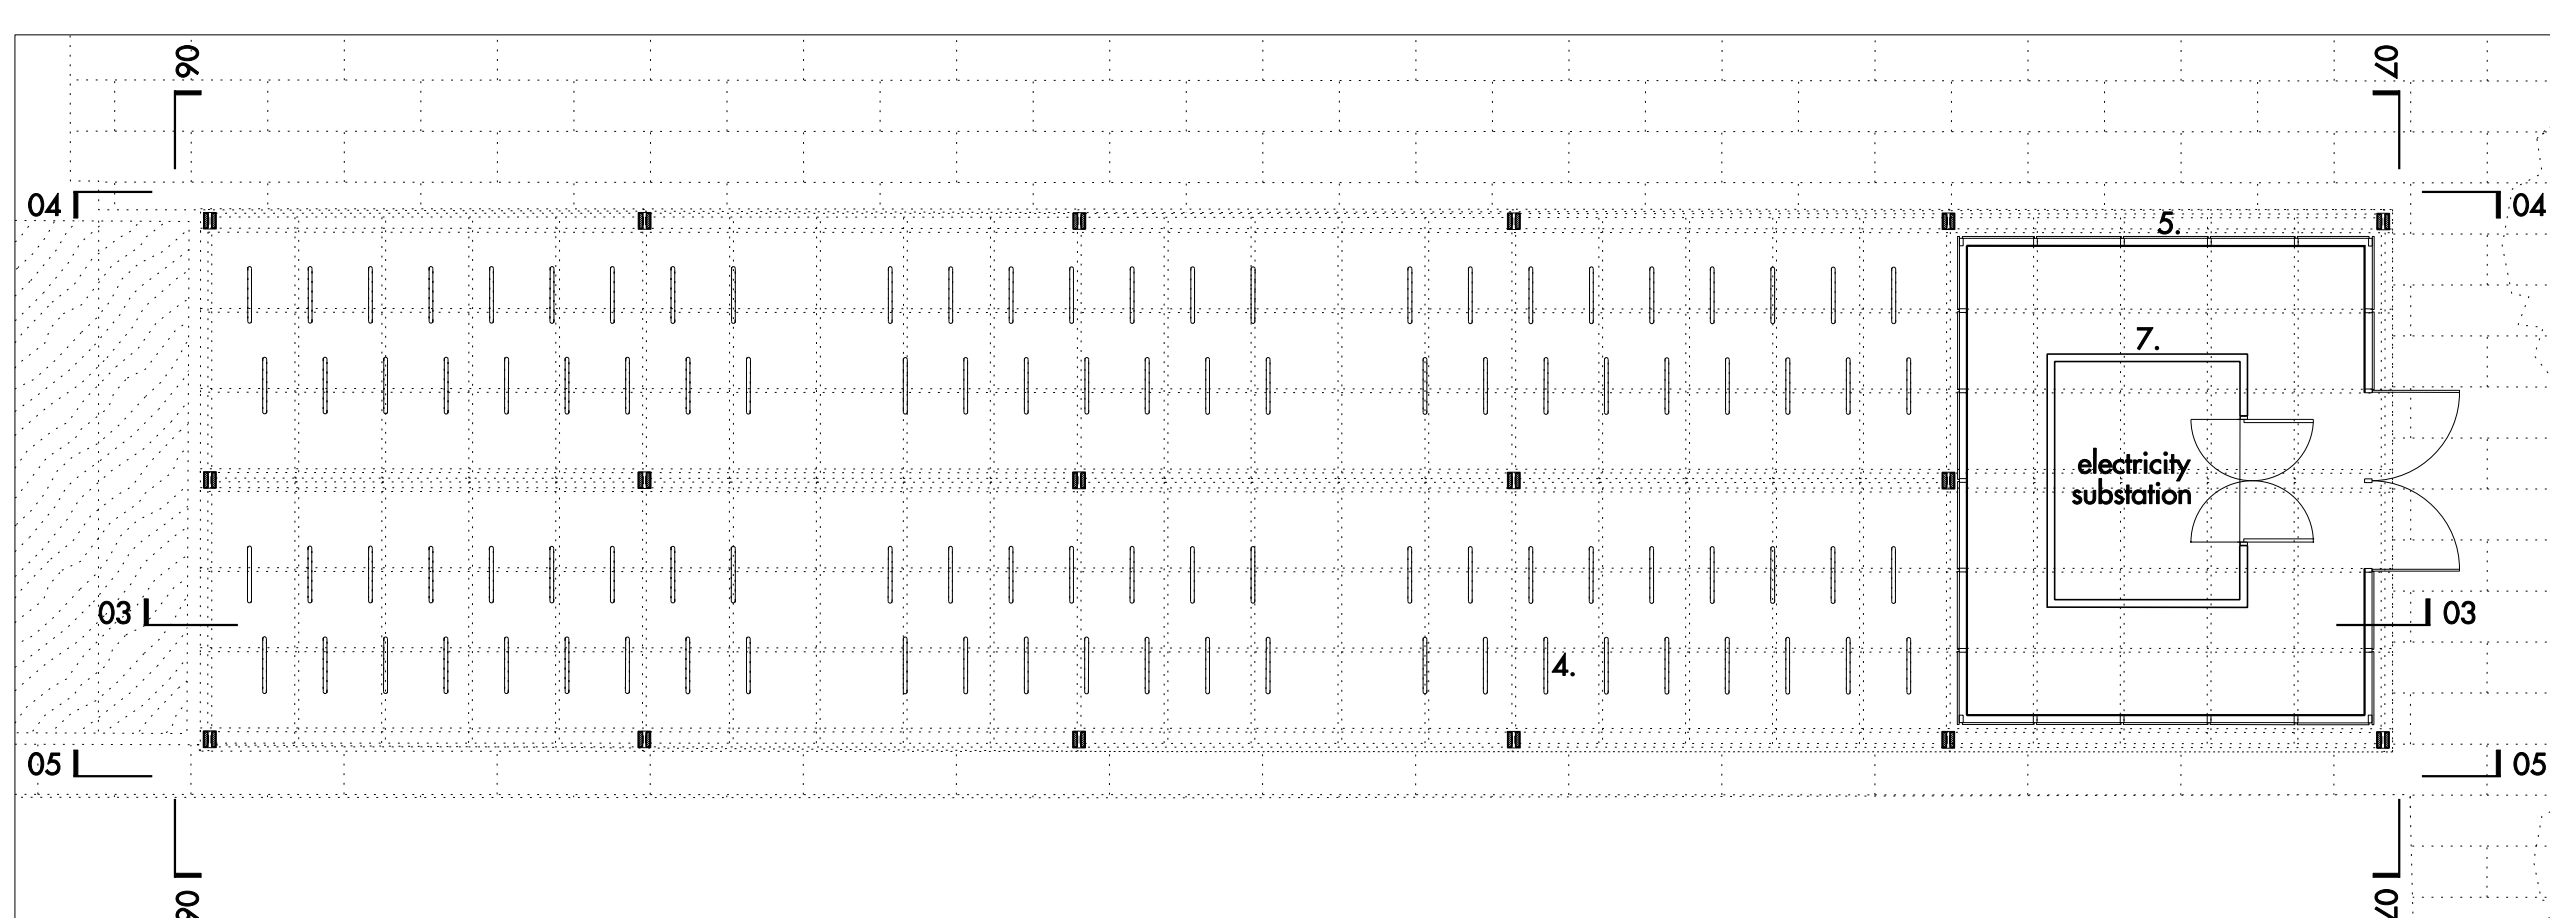


01. BIKE SHED : GROUND FLOOR PLAN


- KEY TO MATERIALS
- 1. Timber posts
 - 2. Timber beams
 - 3. Concrete bases
 - 4. Bicycle hoops
 - 5. Timber louvres
 - 6. Metal roof
 - 7. Brick enclosure

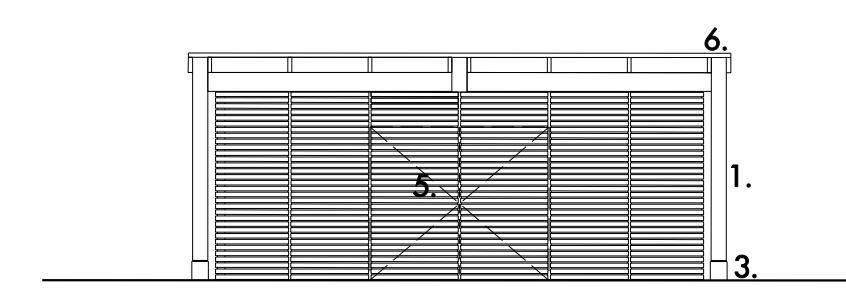


07. BIKE SHED : EAST ELEVATION

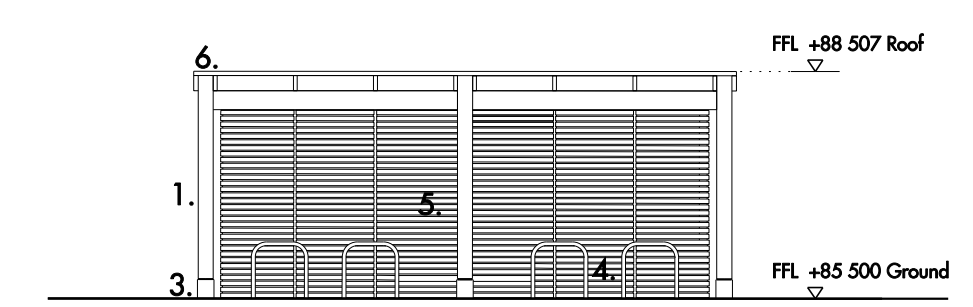


06. BIKE SHED : WEST ELEVATION

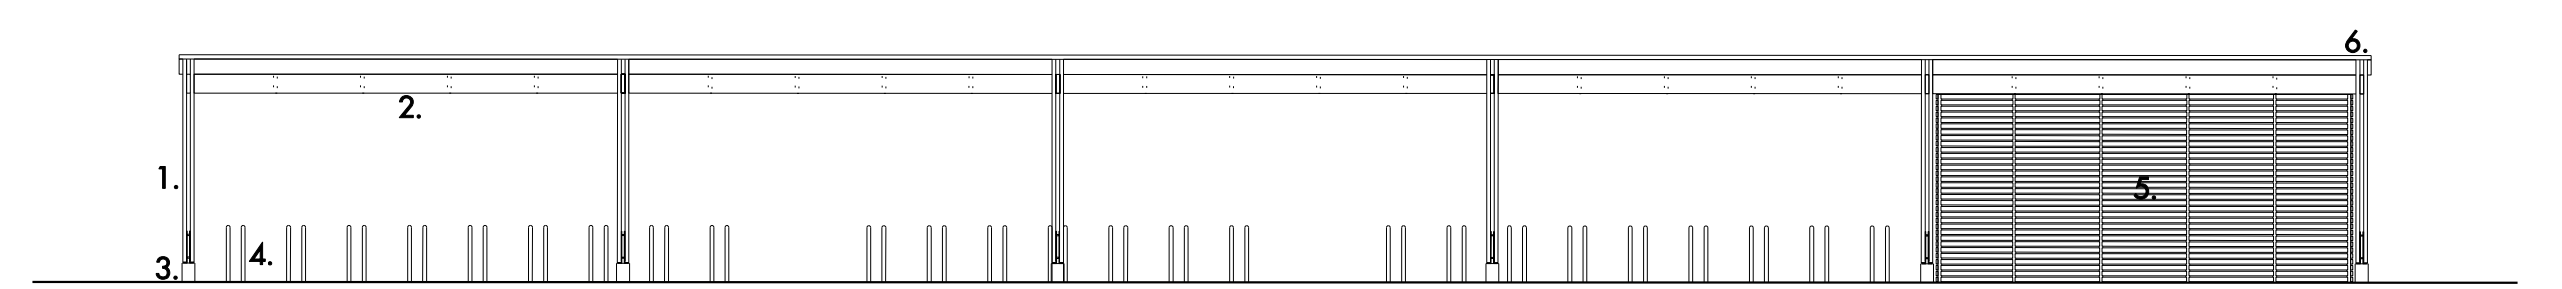

05. BIKE SHED : SOUTH ELEVATION

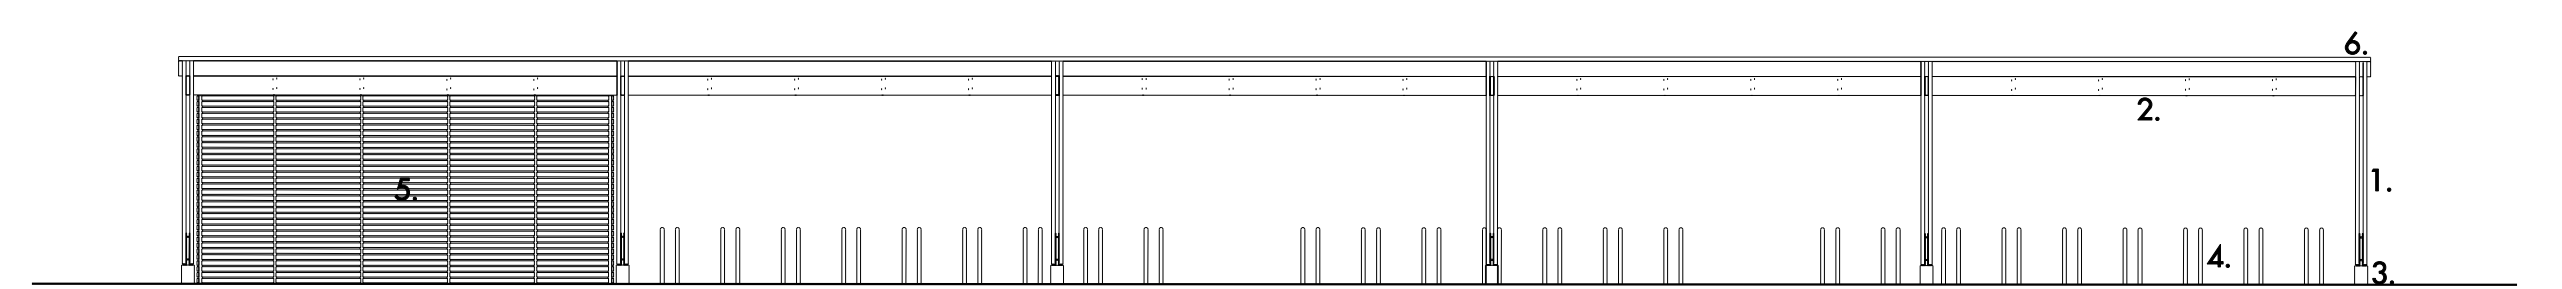

04. BIKE SHED : NORTH ELEVATION

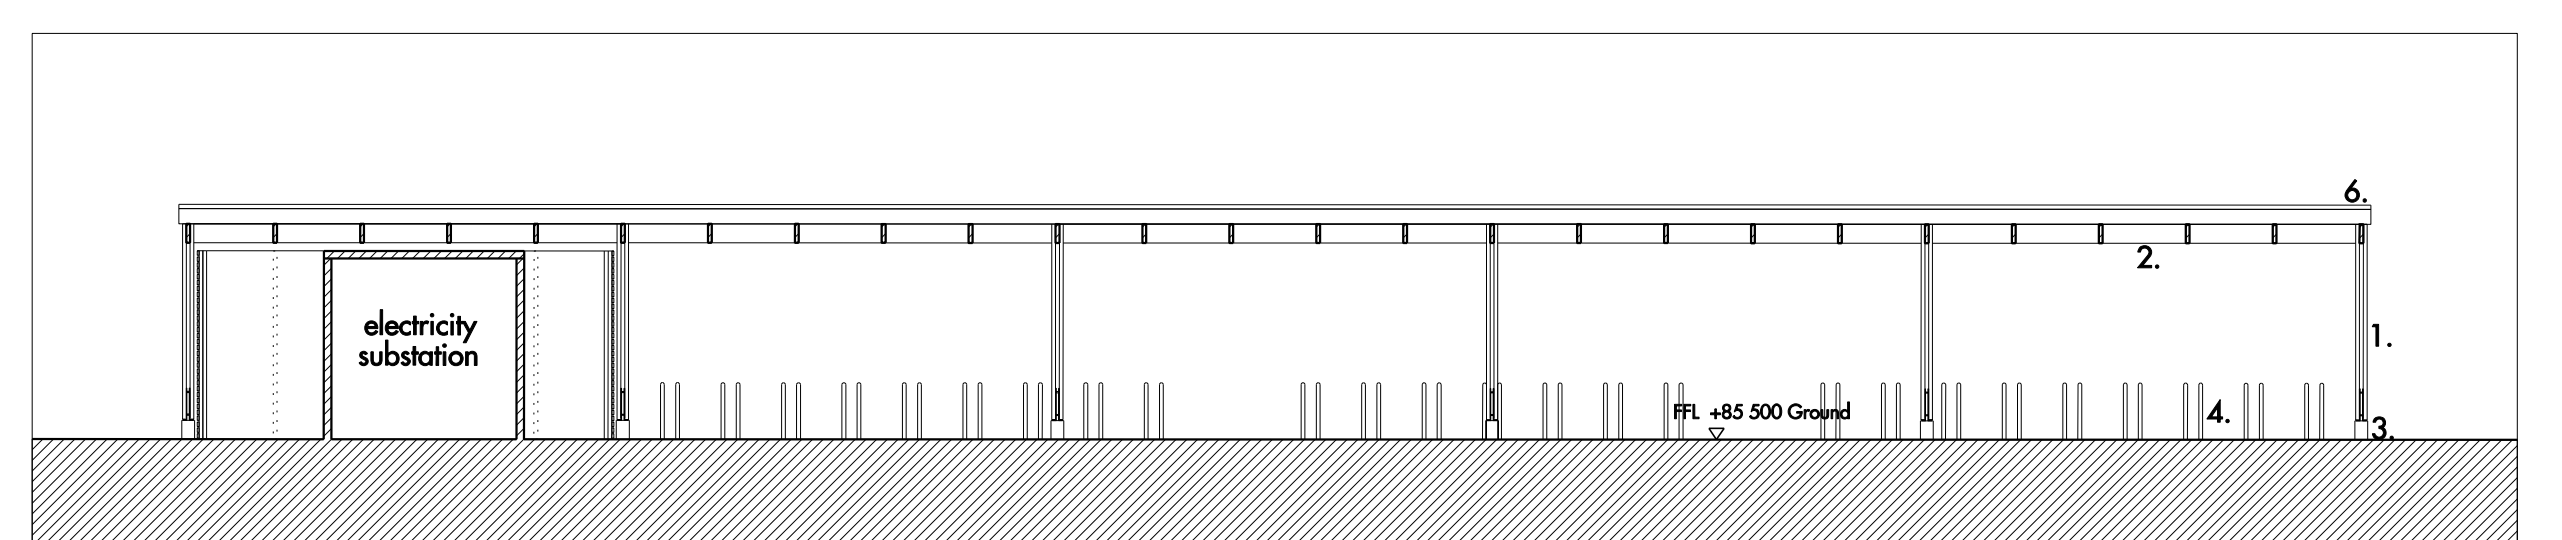

03. BIKE SHED : SECTION AA



For planning purposes only.

REV	DATE	DESCRIPTION	OD	REV	DATE	DESCRIPTION	OD
A	17.08.2010	PLANNING APPLICATION	2				

Allies and Morrison
 85 Southwark Street
 London SE1 0XK
 020 7921 0100
 020 7921 0101
 info@alliesandmorrison.co.uk
 JOB NO: 568

BROADWATER ROAD WEST, WELWYN GARDEN CITY
 DETAILED PROPOSALS: PAVILION AND BIKE SHED
 GENERAL ARRANGEMENTS
 568_07_401
 SCALE: 1:100 @A0 1:200 @A2

A
 revision