


REVISIONS		
REV.	DATE	DESCRIPTION



PLANNING DEPARTMENT OFFICE COPY
 21 JUL 2008
 NO N6 12008/1241/FP

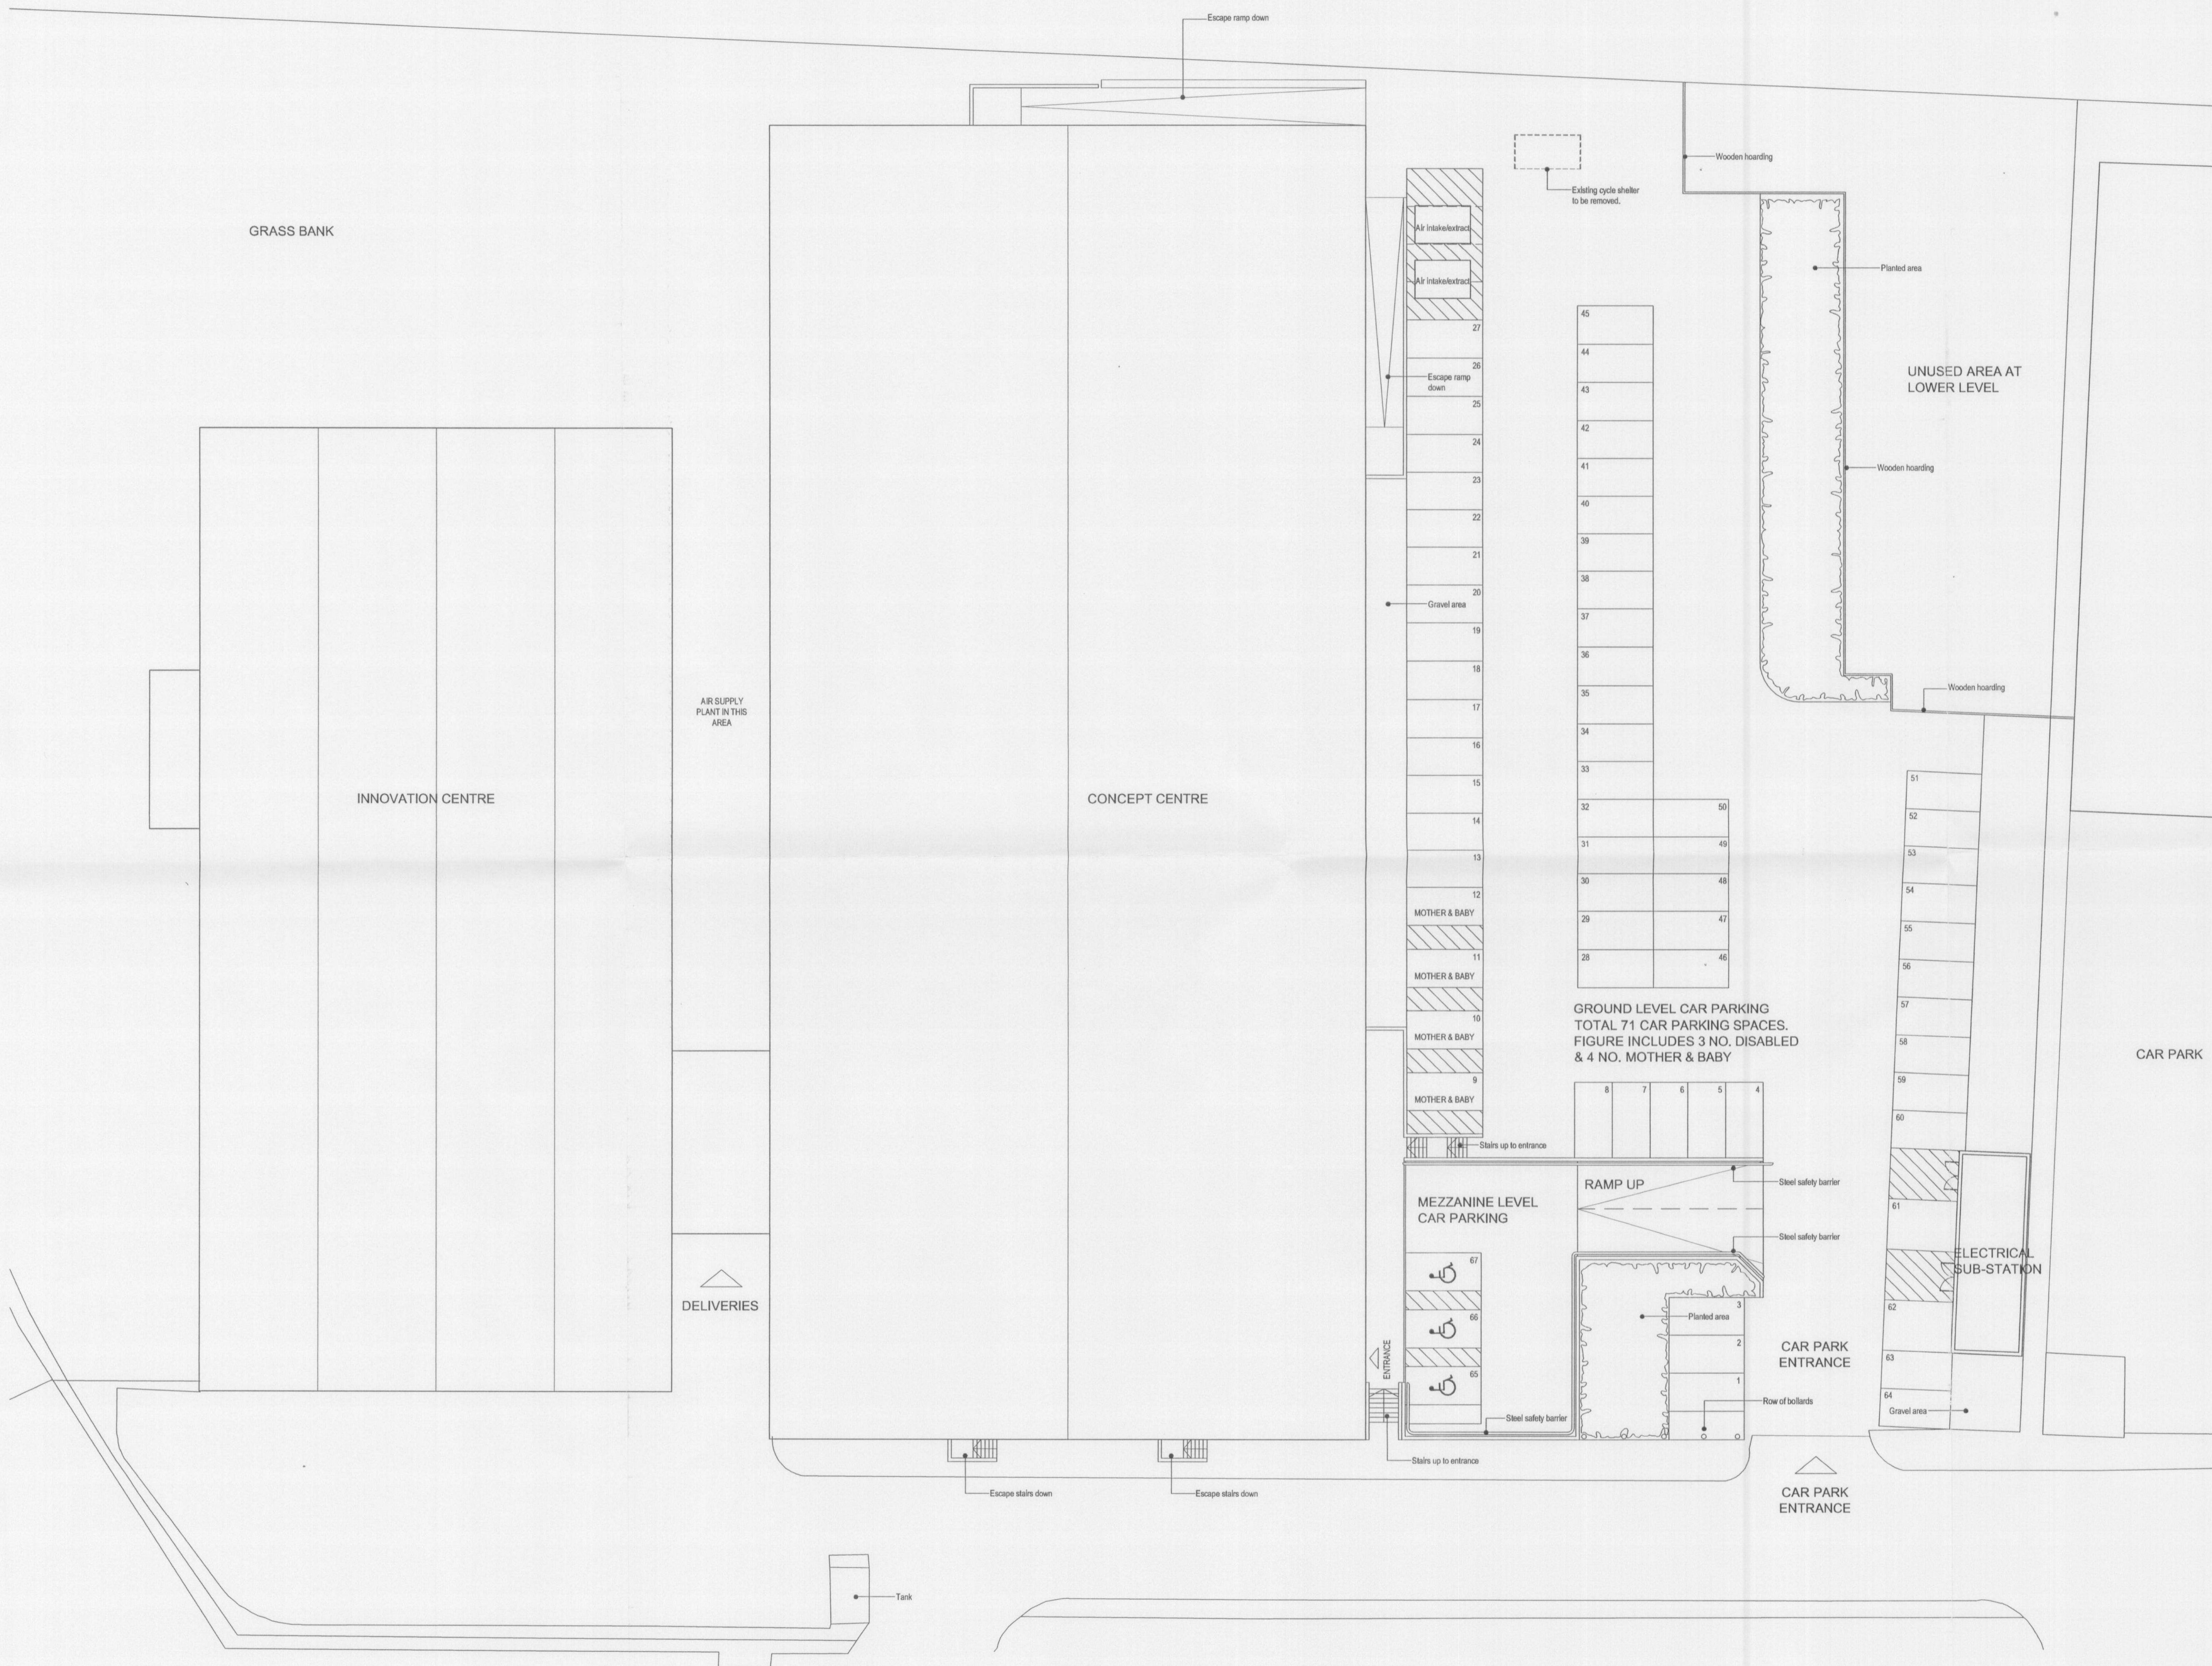

client
TESCO

project
CONCEPT CENTRE

drawing title
EXISTING SITE PLAN

date
 23:07:2007

scale
 1:200 @ A1

drawn by
 JP

checked by
 SM

status
DESIGN

drawing no.
559-00-ST-01

revision
 -

LOM architecture and design
 Boulevard House 92 Fortis Green London N2 9EY
 T +44(0)20 8444 2999 F +44(0)20 8444 5999
 W lom-fdp.com E mail@lom-fdp.com