



1:10  
 16 OCT 2006  
 16 OCT 2006  
 16 OCT 2006

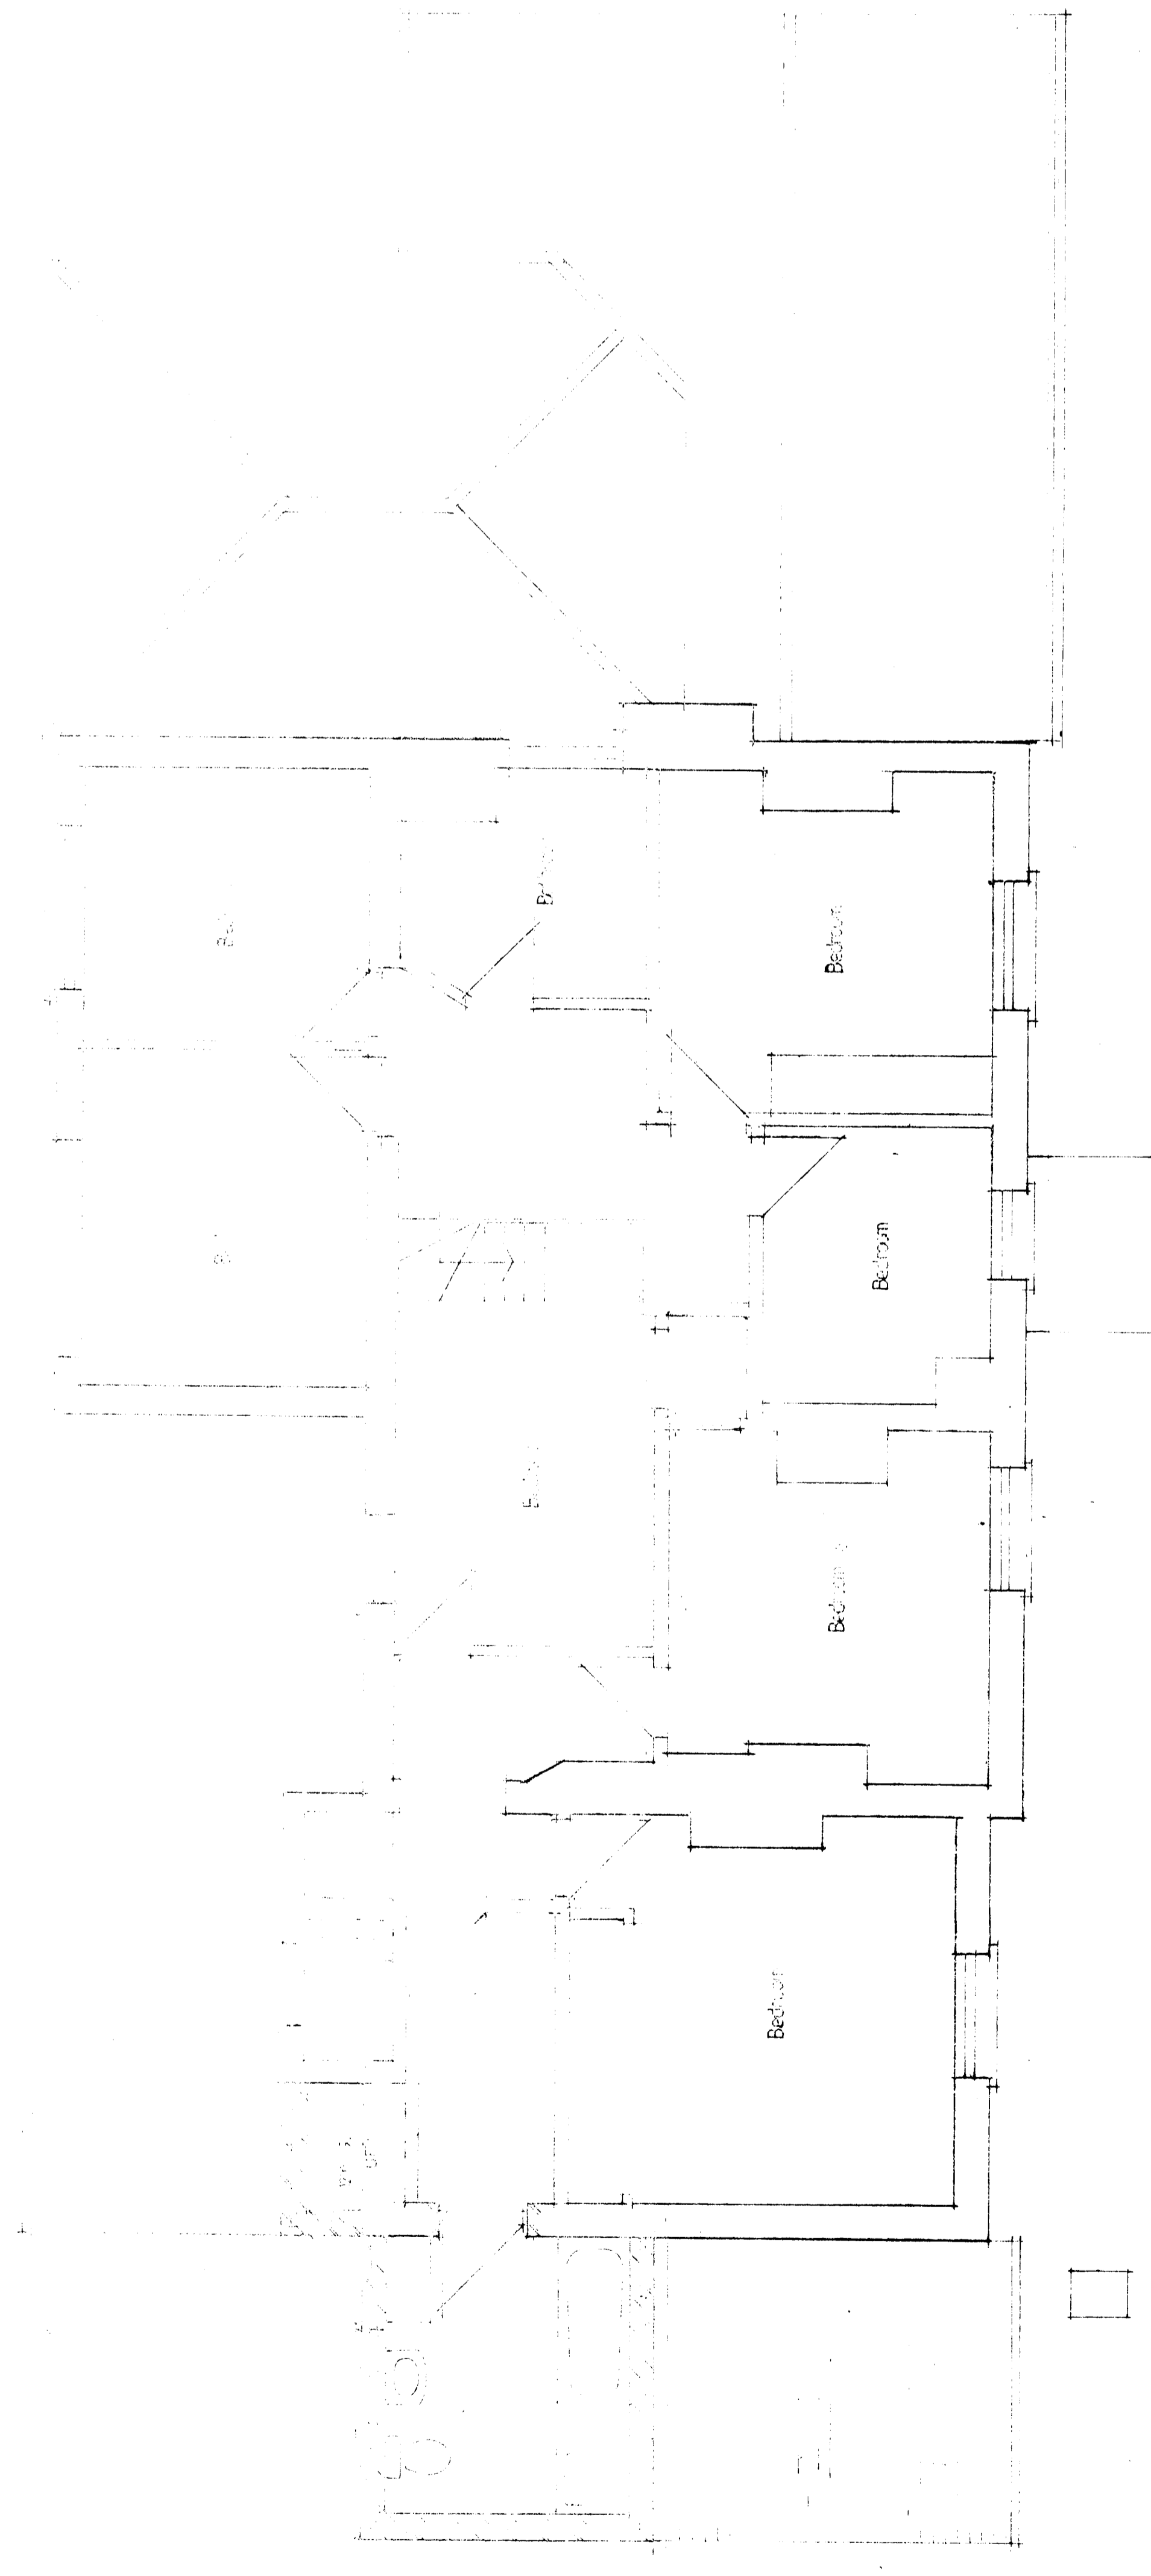

first floor plan

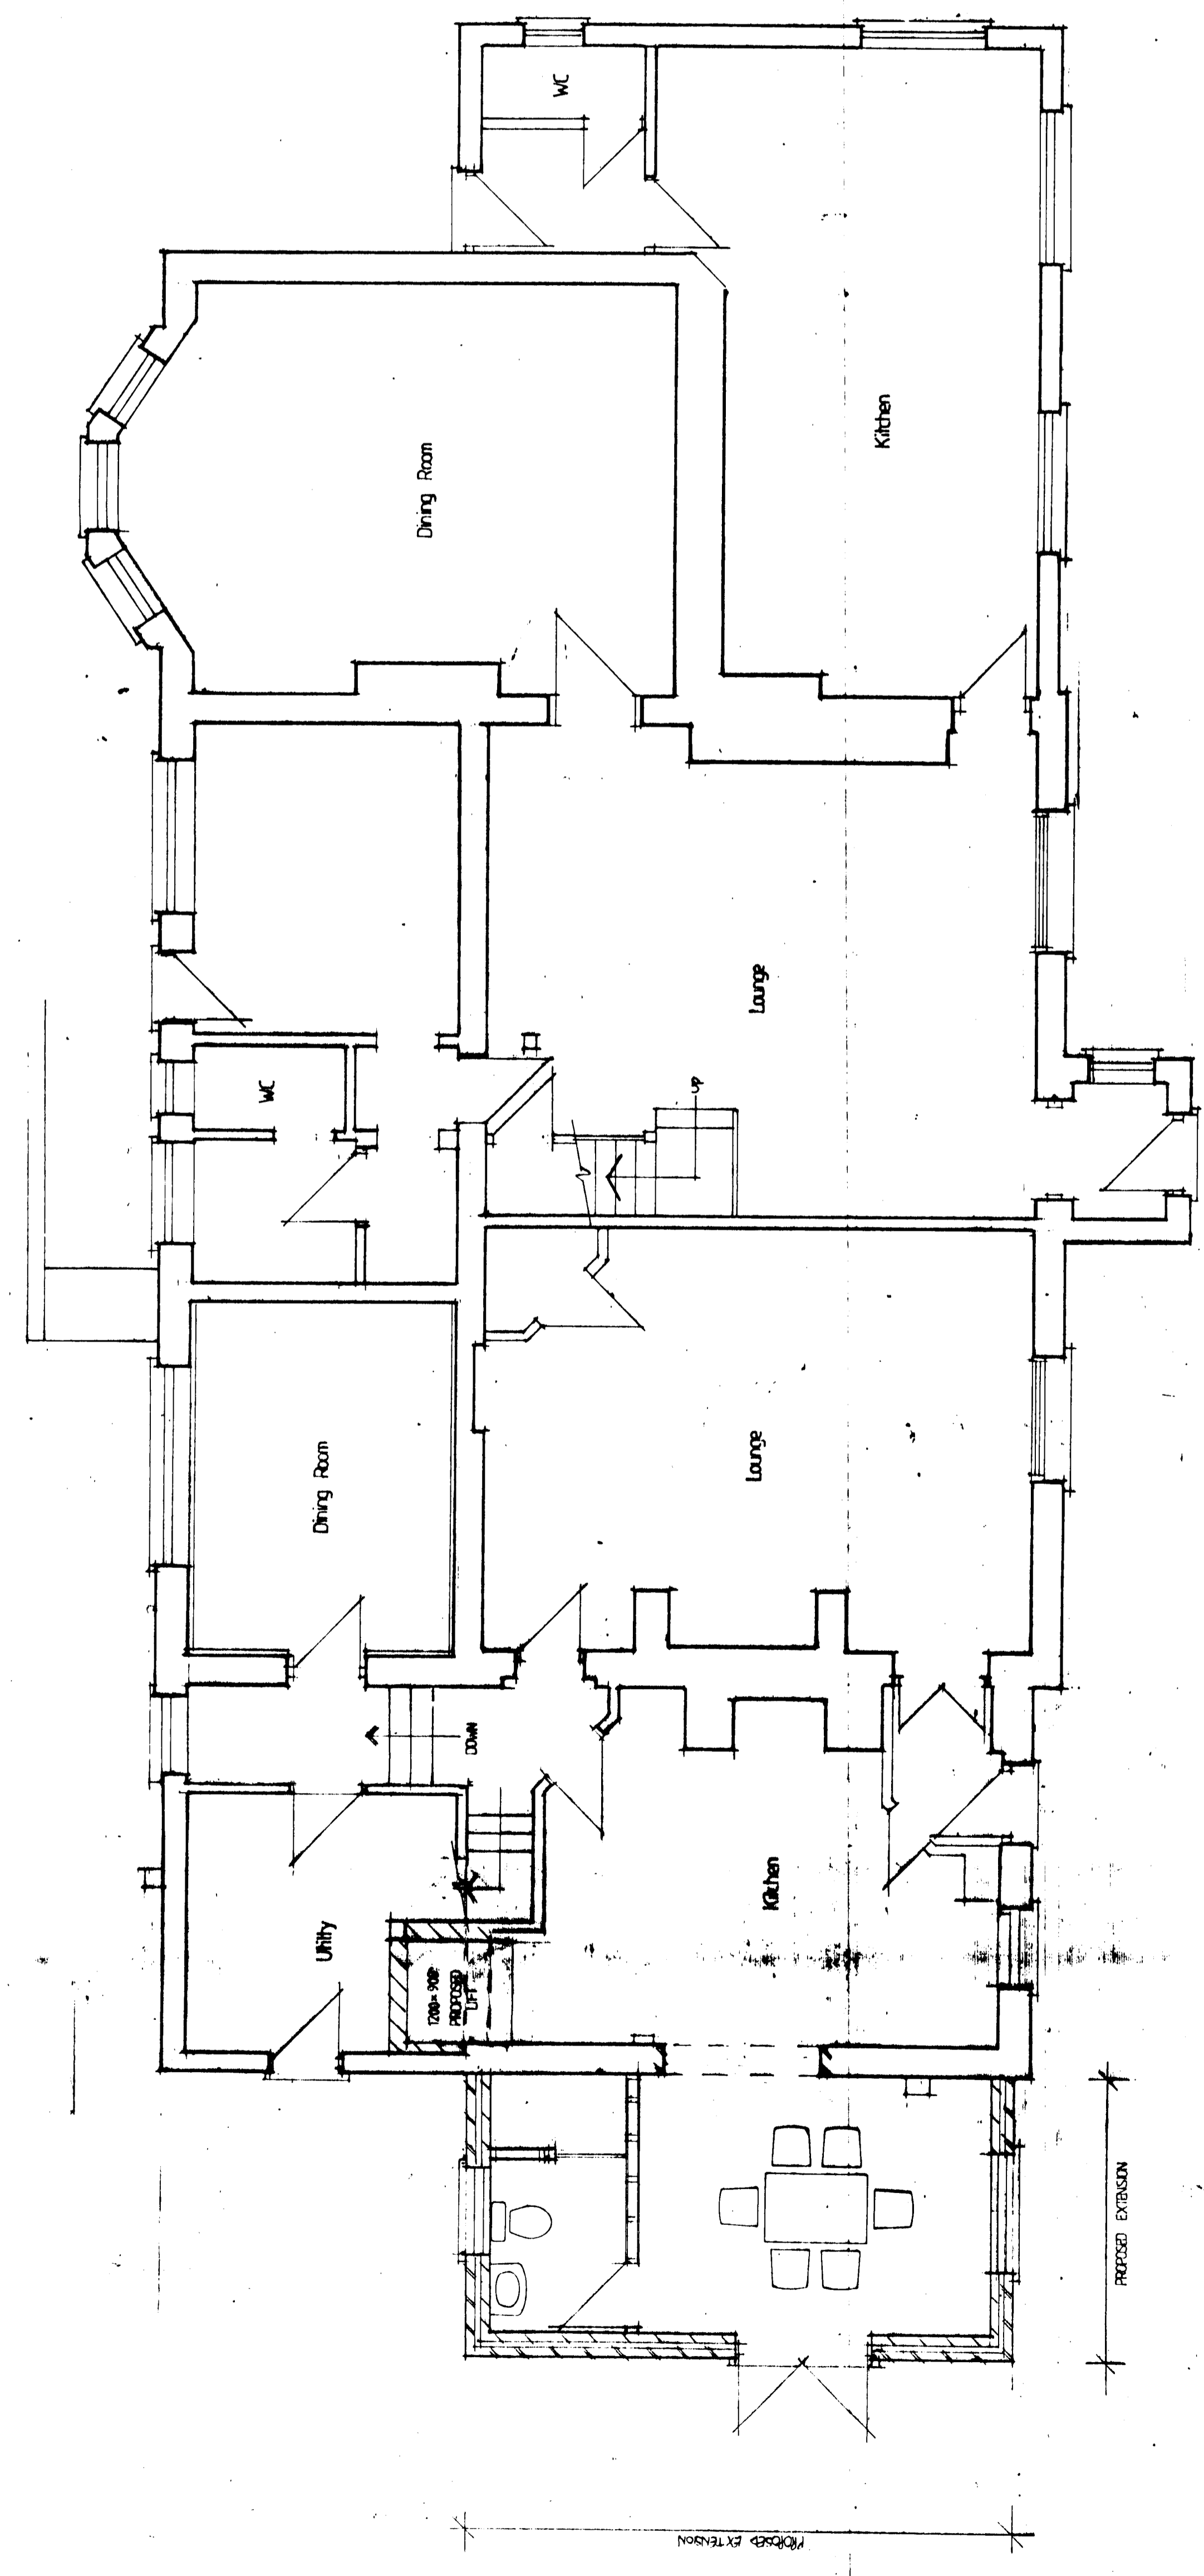

ground floor plan

16 OCT 2006  
 16 OCT 2006  
 16 OCT 2006

Job:	PROPOSED TWO STORY SIDE EXTENSION
Site:	Cathcart Farm, Cathcart Road, Eridon
Scale:	1:50
Drawing Number:	67/1
Date:	August 2006
Author:	JOHN FERRIN & CO.
Address:	885 Great Lane, Wincoburn Hill, London, N21 2QS.
Phone:	020 8341 0334