



side elevation

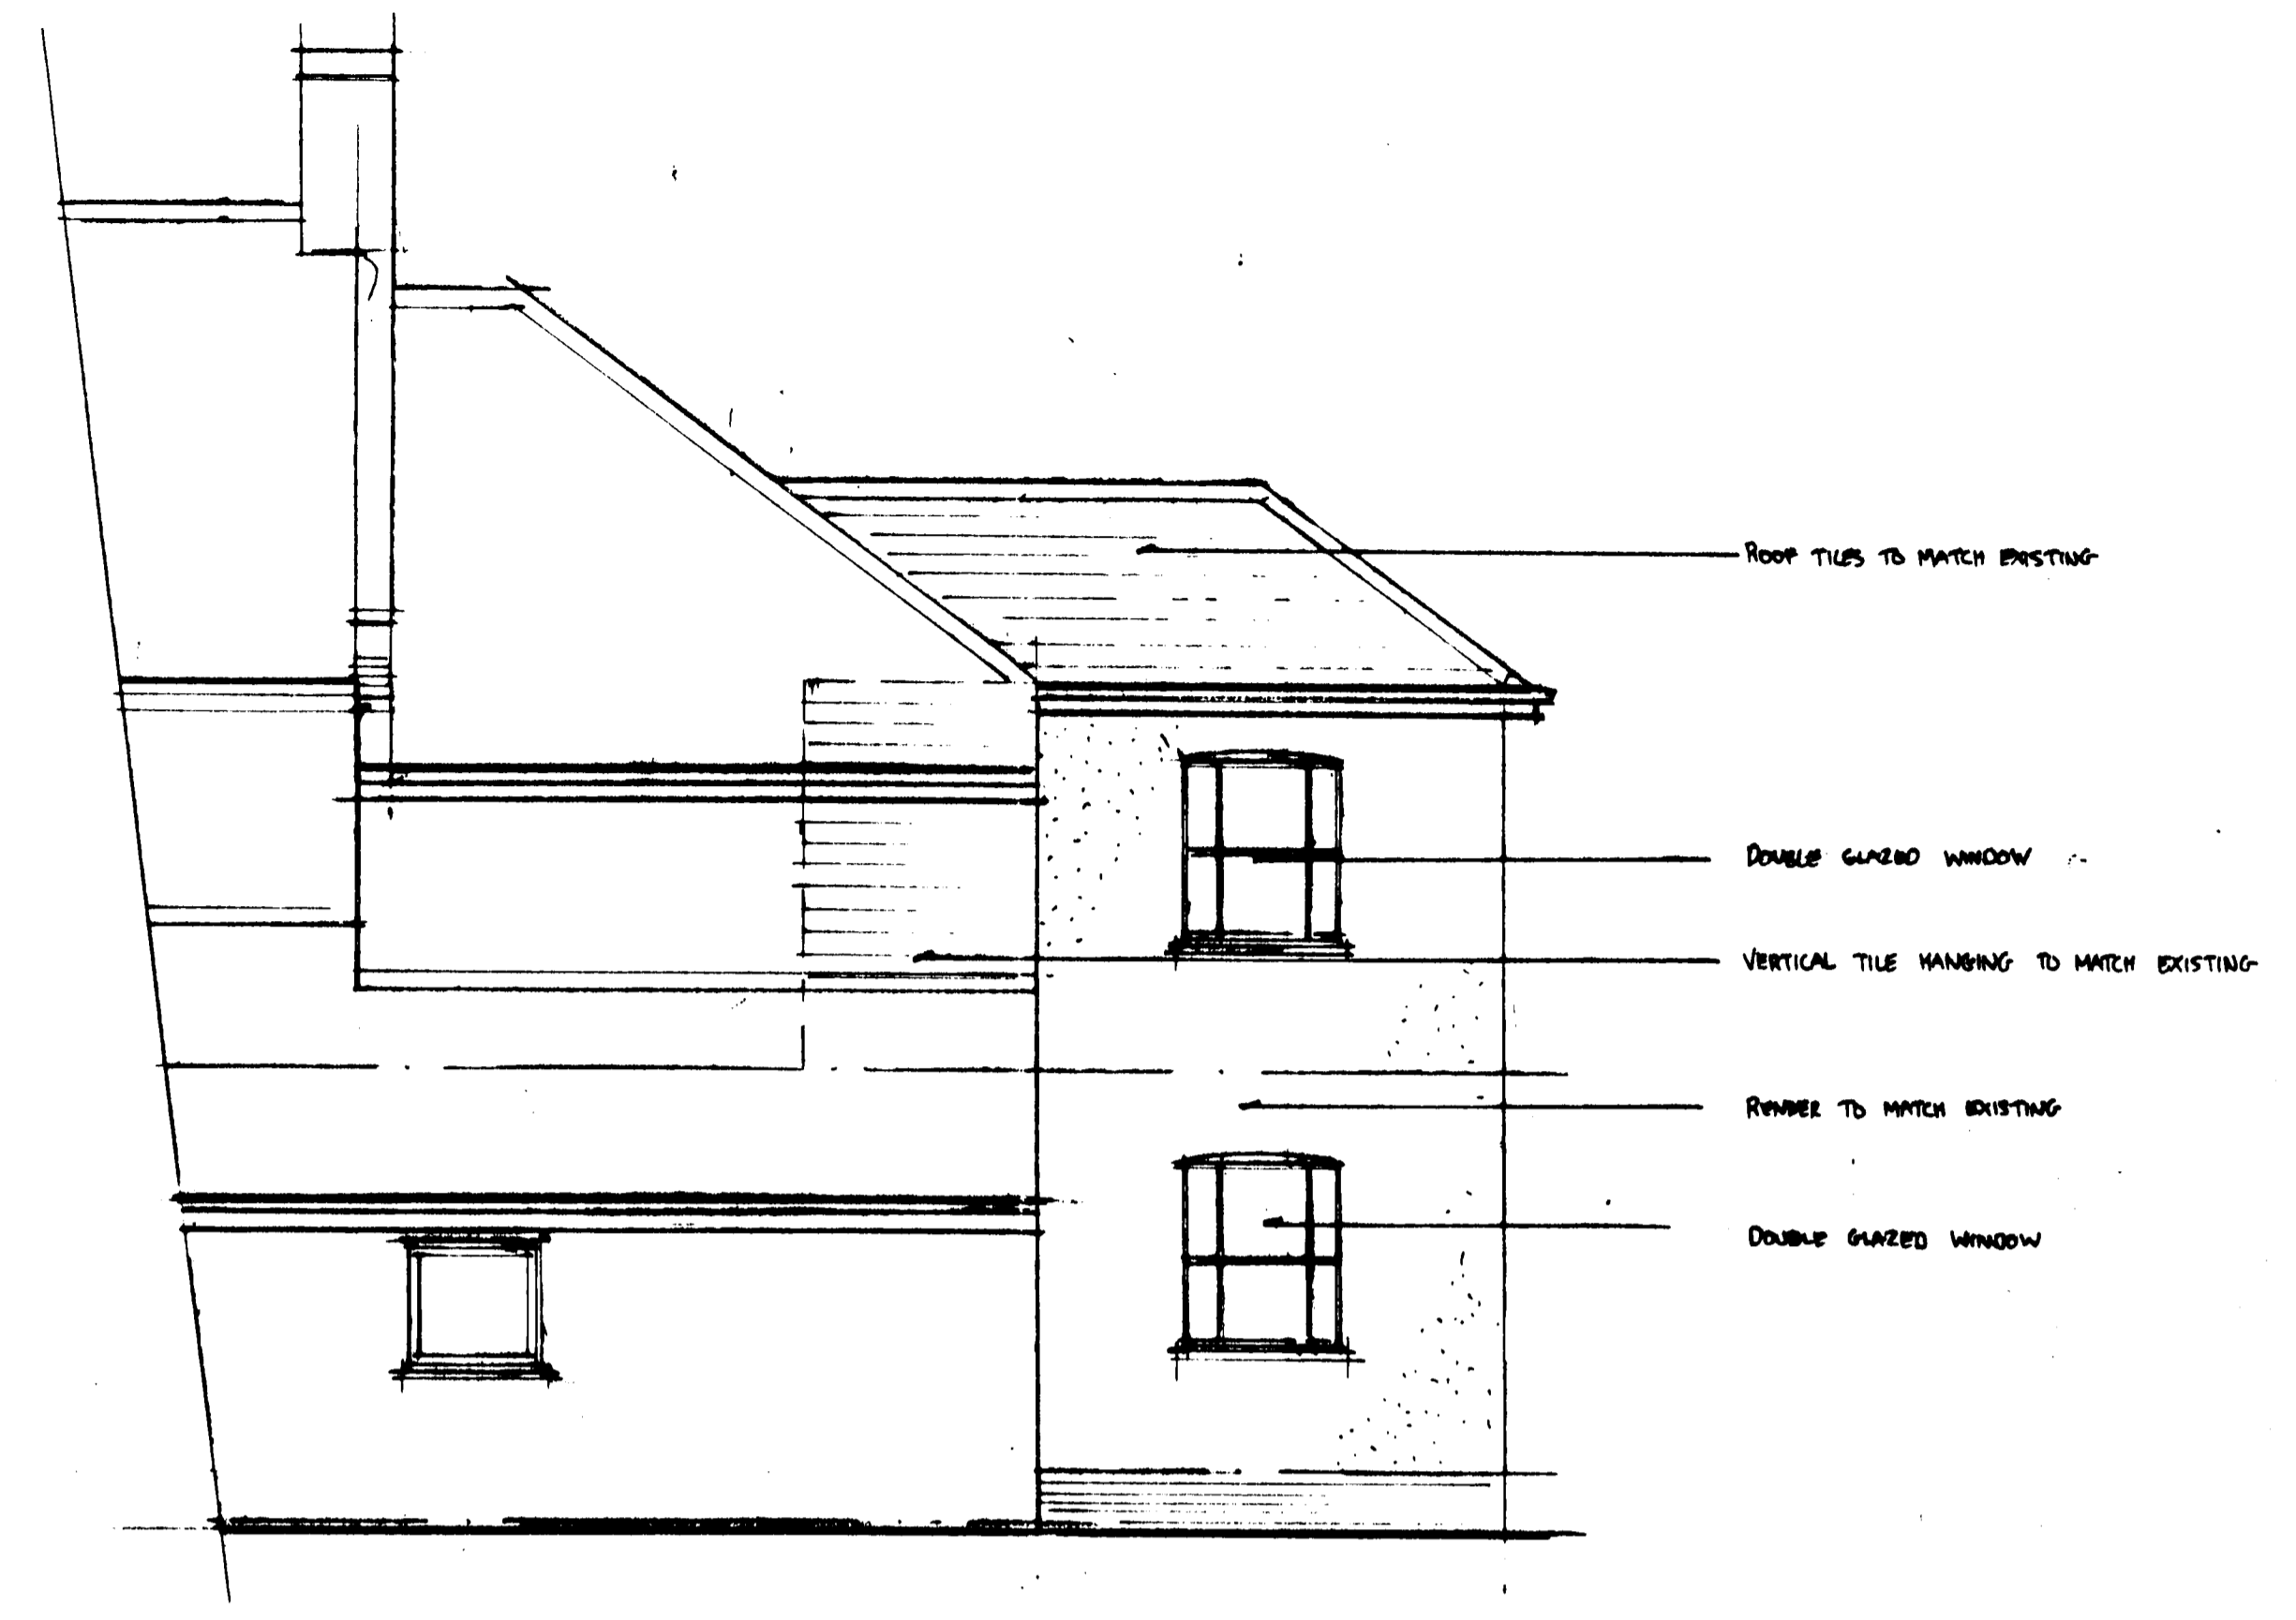

part rear elevation

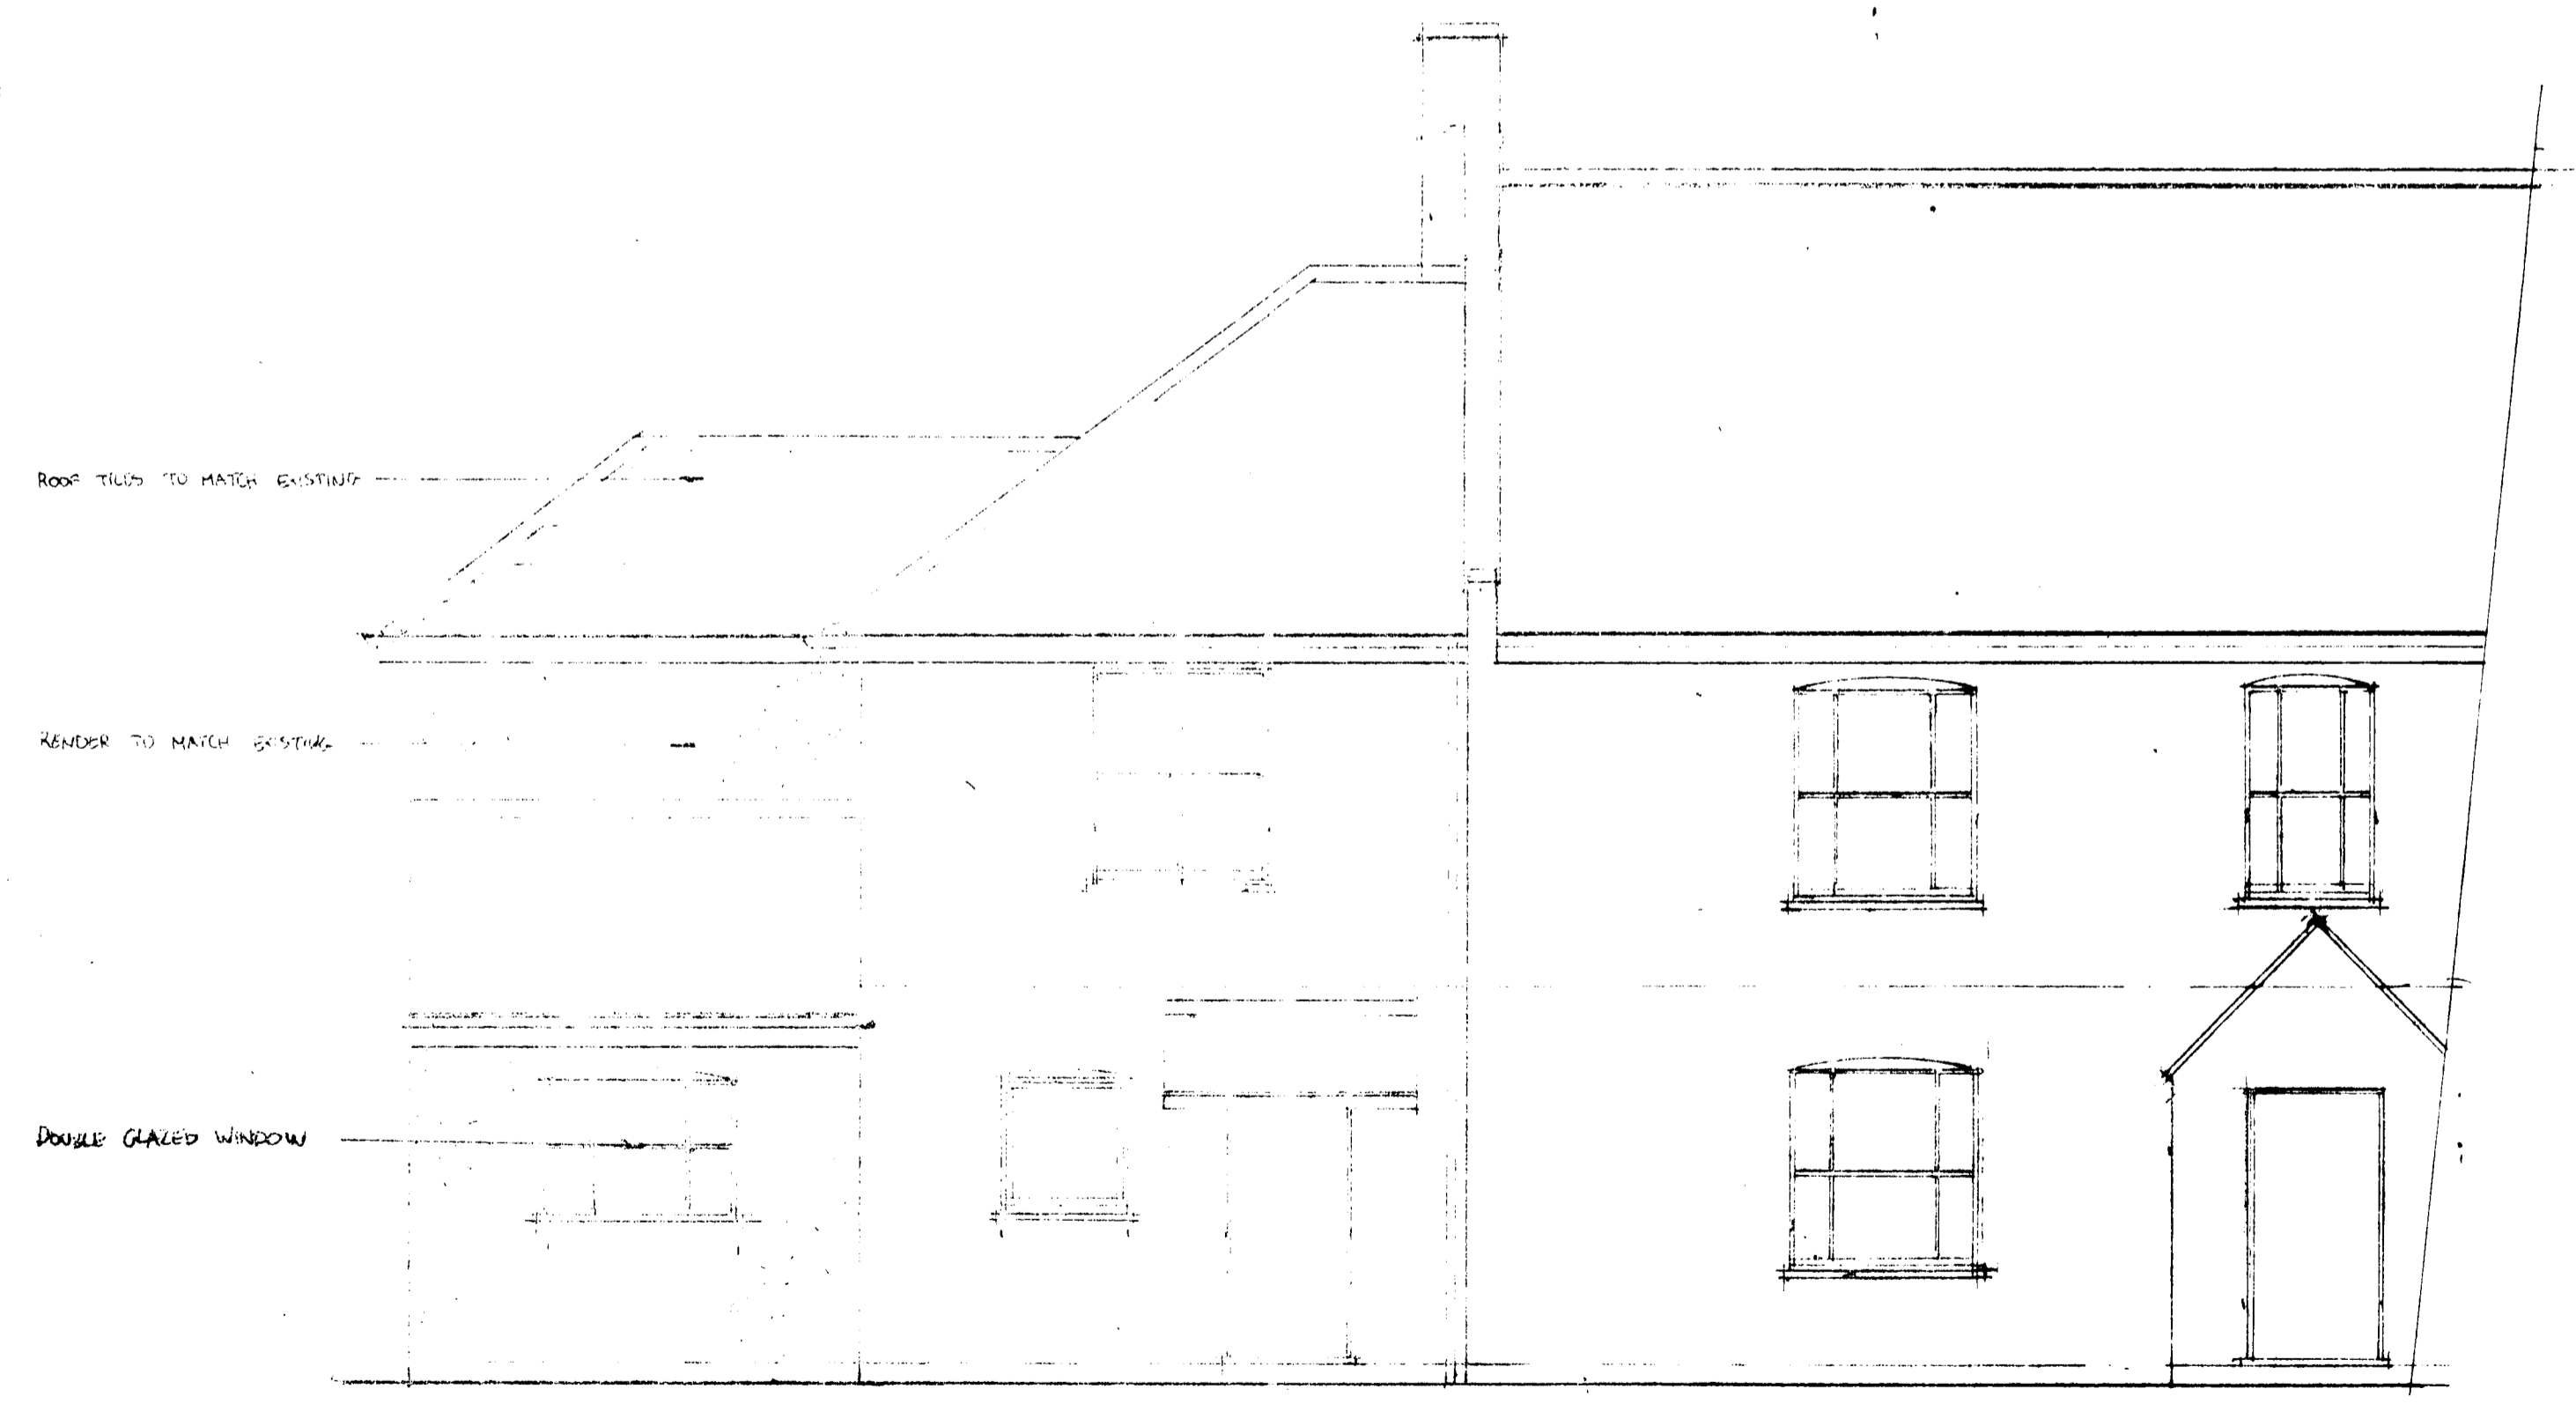

part front elevation

JOHN PERRIN & CO.  
BUILDING SURVEYORS  
OFFICE COPY  
16 OCT 2006  
No. 56/2006/1367/LB

Job:	
ELEVATIONS	
Site: Cattlegate Farm, Cattlegate Road, Enfield	
Scale: 1:50	Date: September 2006
Drawing Number: 1677/2	
<b>JOHN PERRIN &amp; CO.</b> Building Surveyors 885 Green Lanes, Winchmore Hill, London, N21 2QS.	
020 8364 0334	