

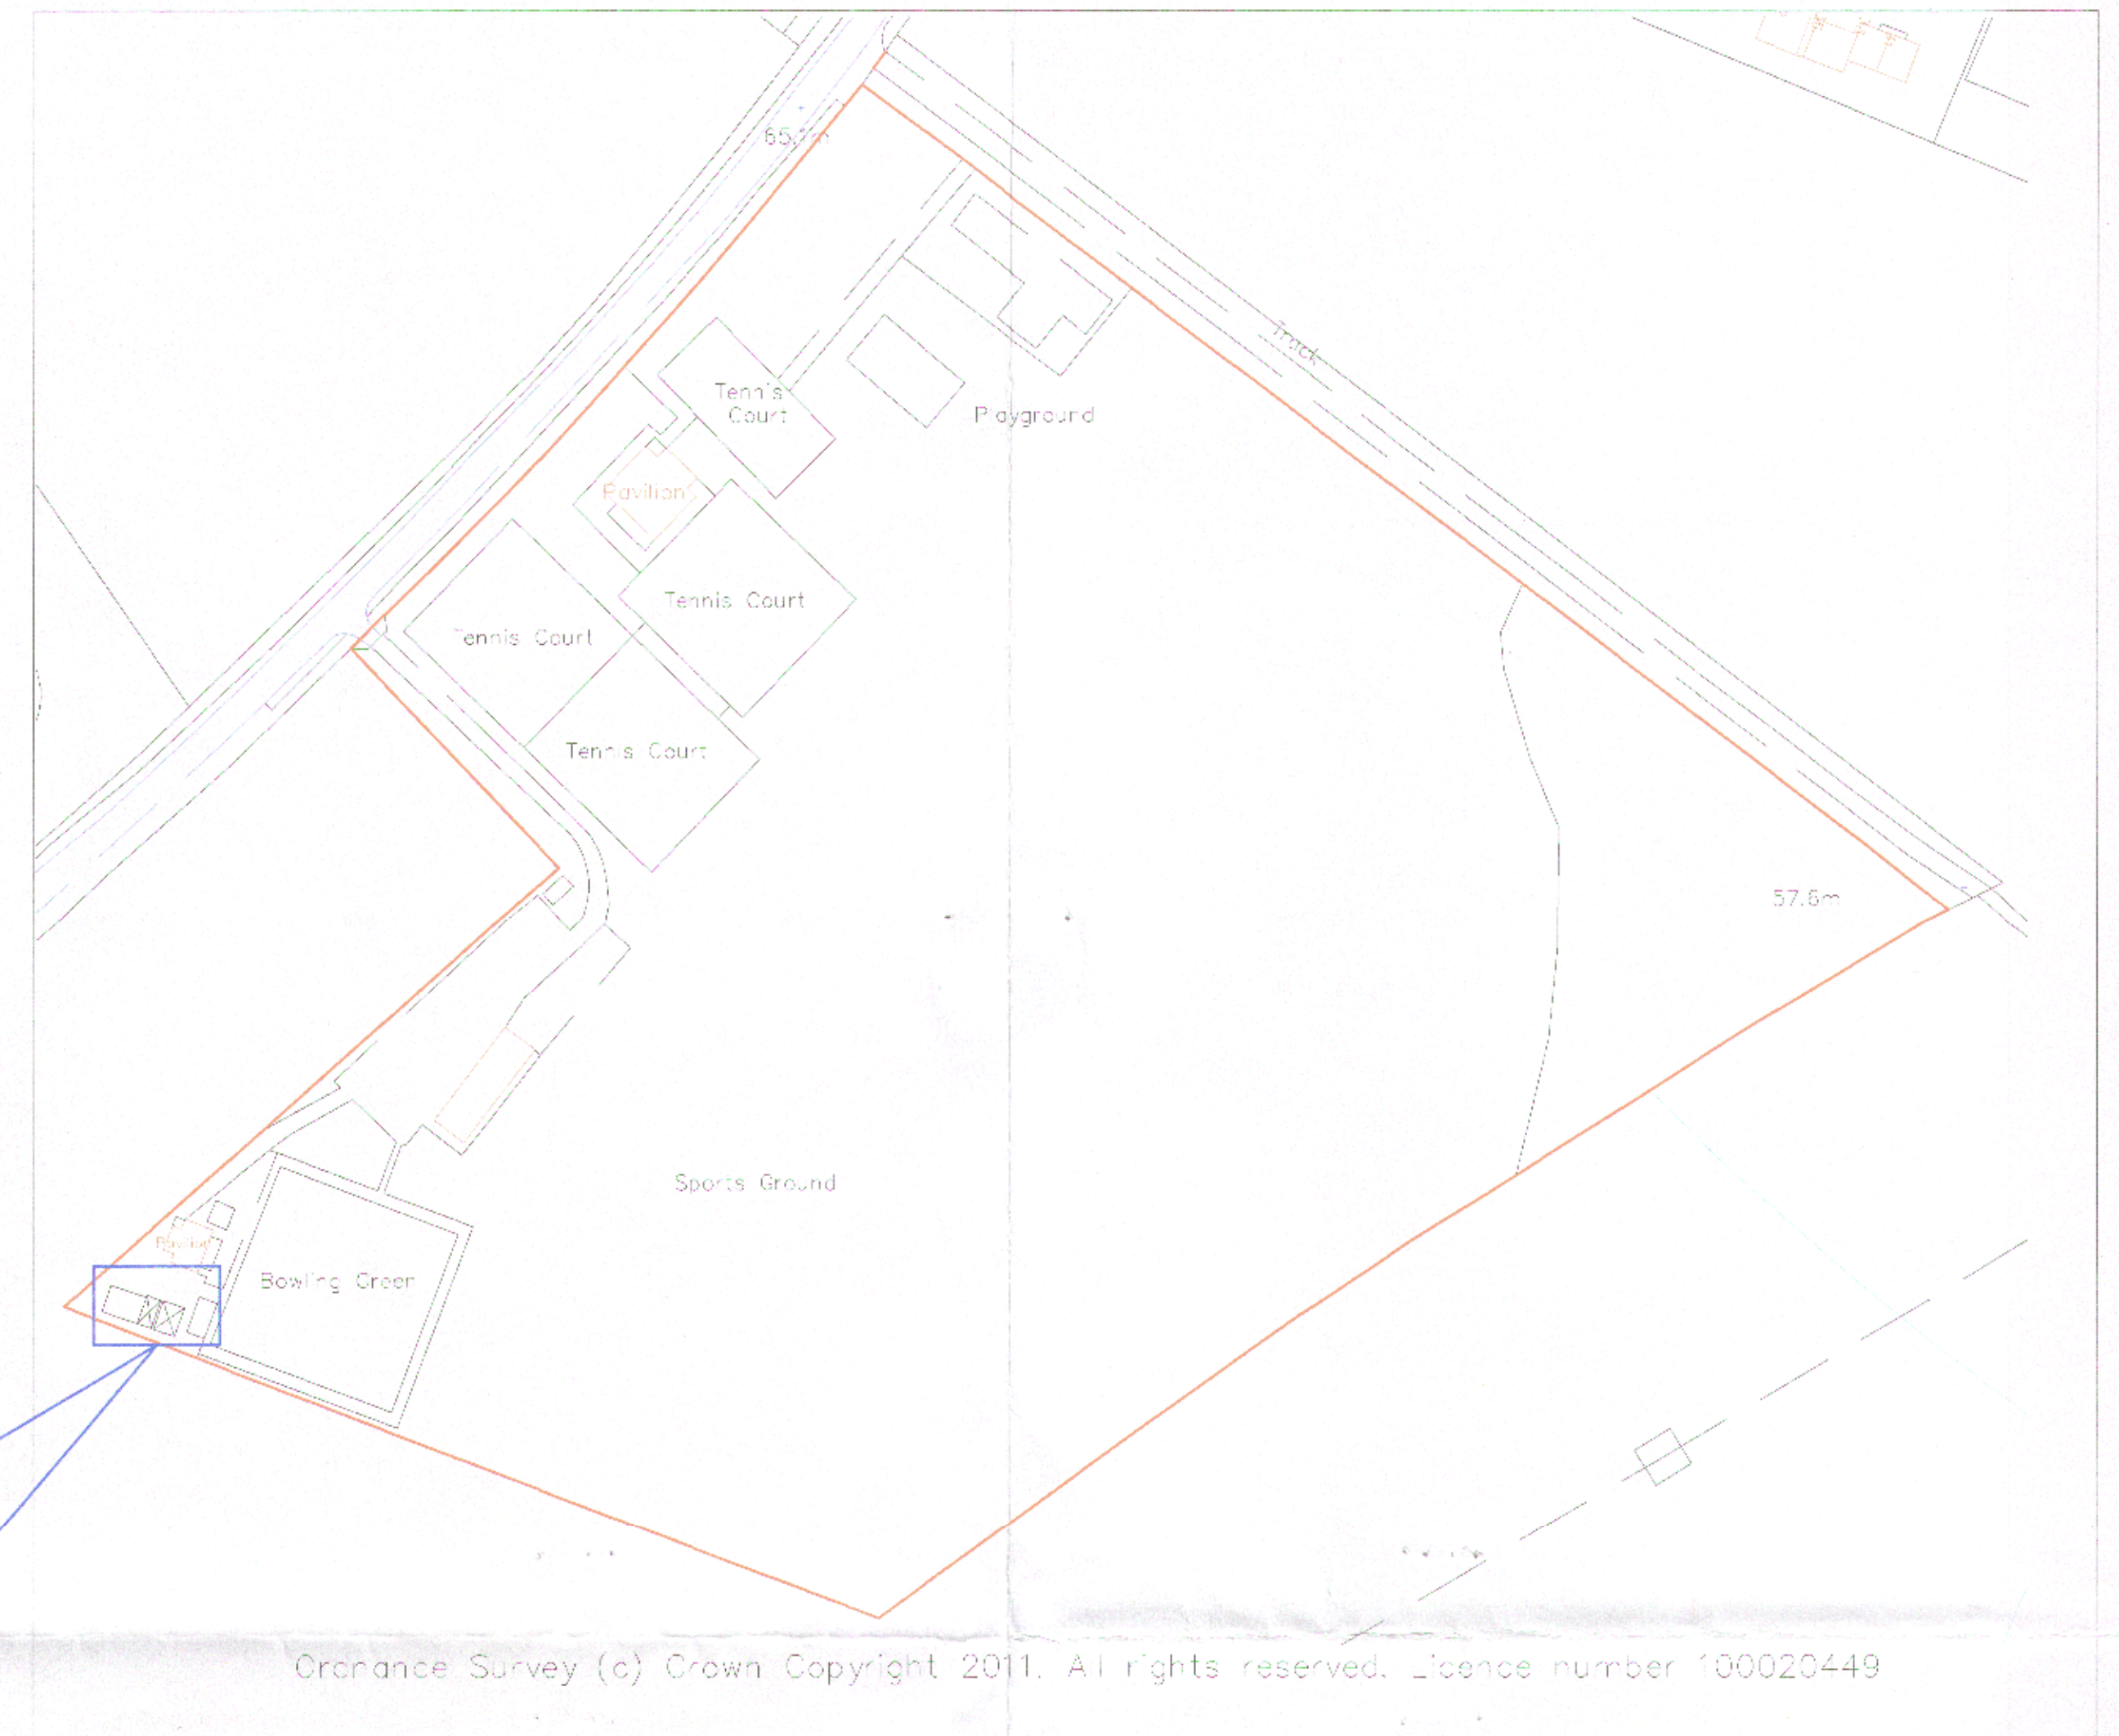
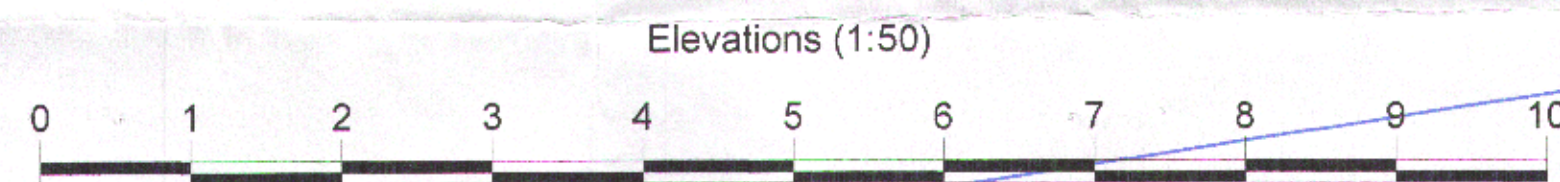
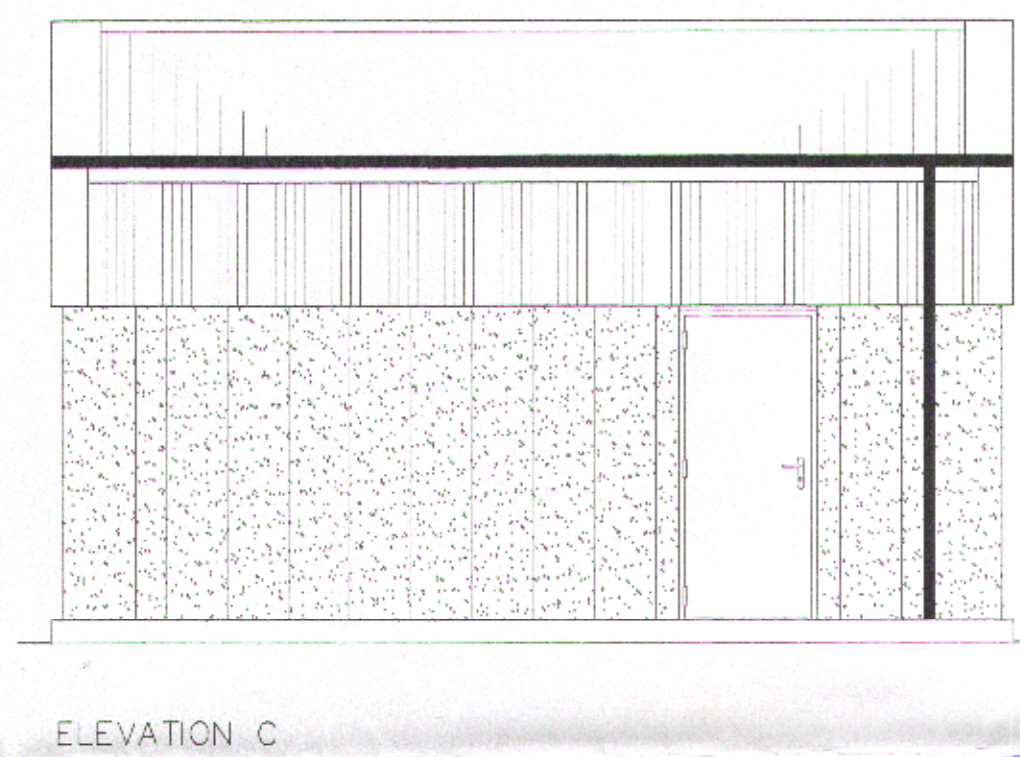
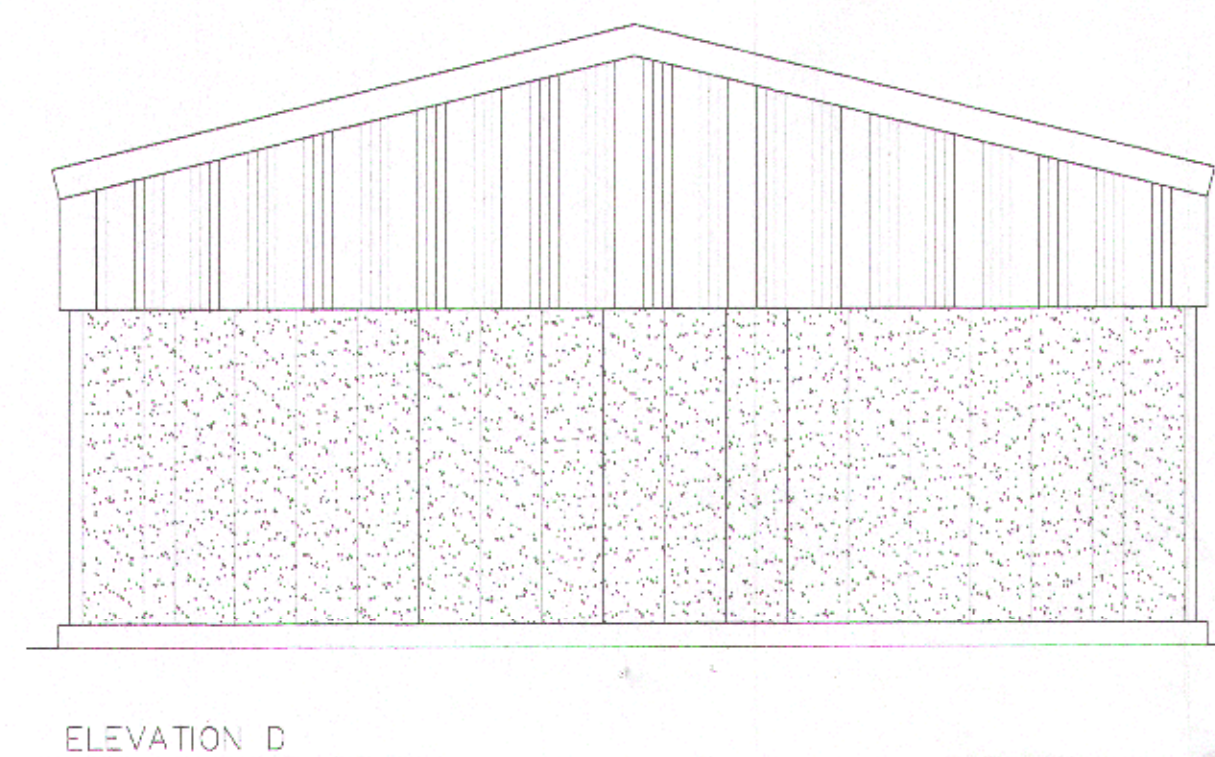


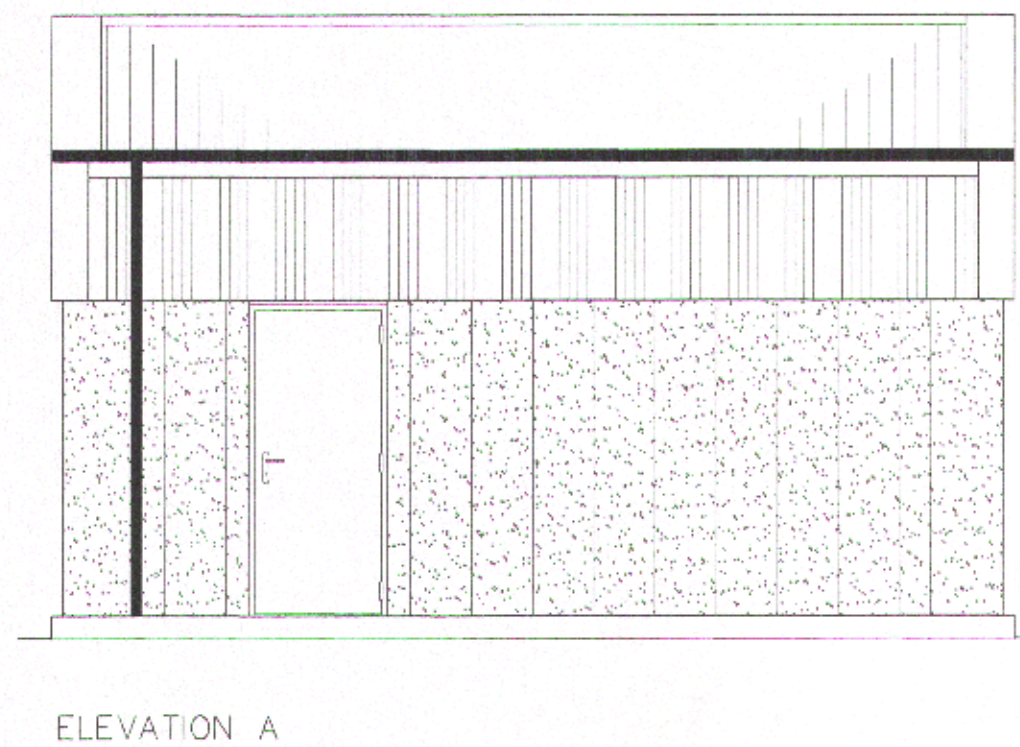


Site Plan (1:1250)



0 100

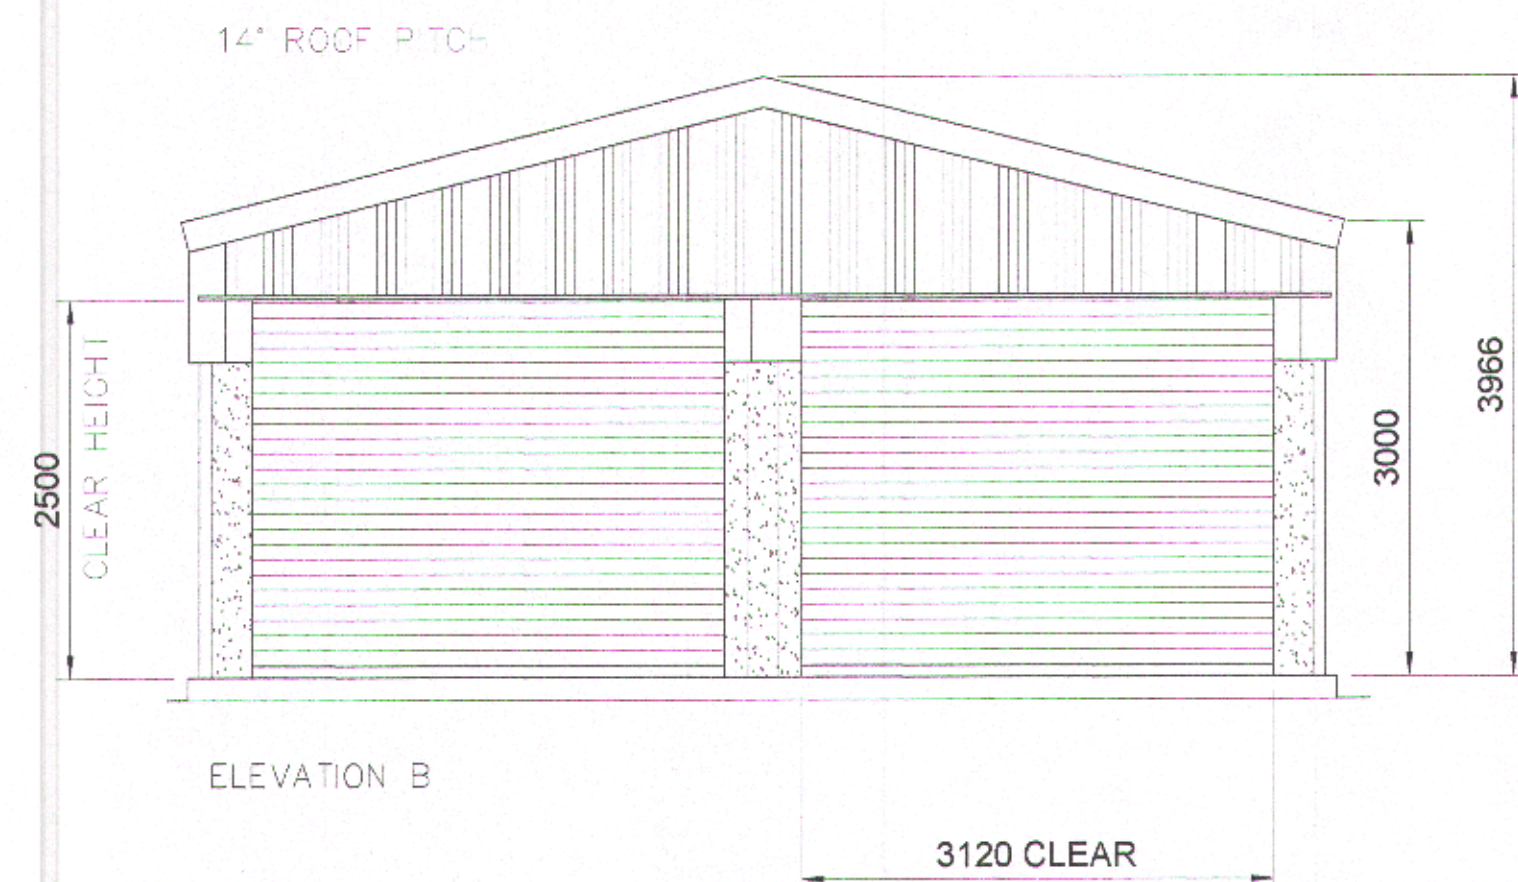


Existing Layout (1:100)

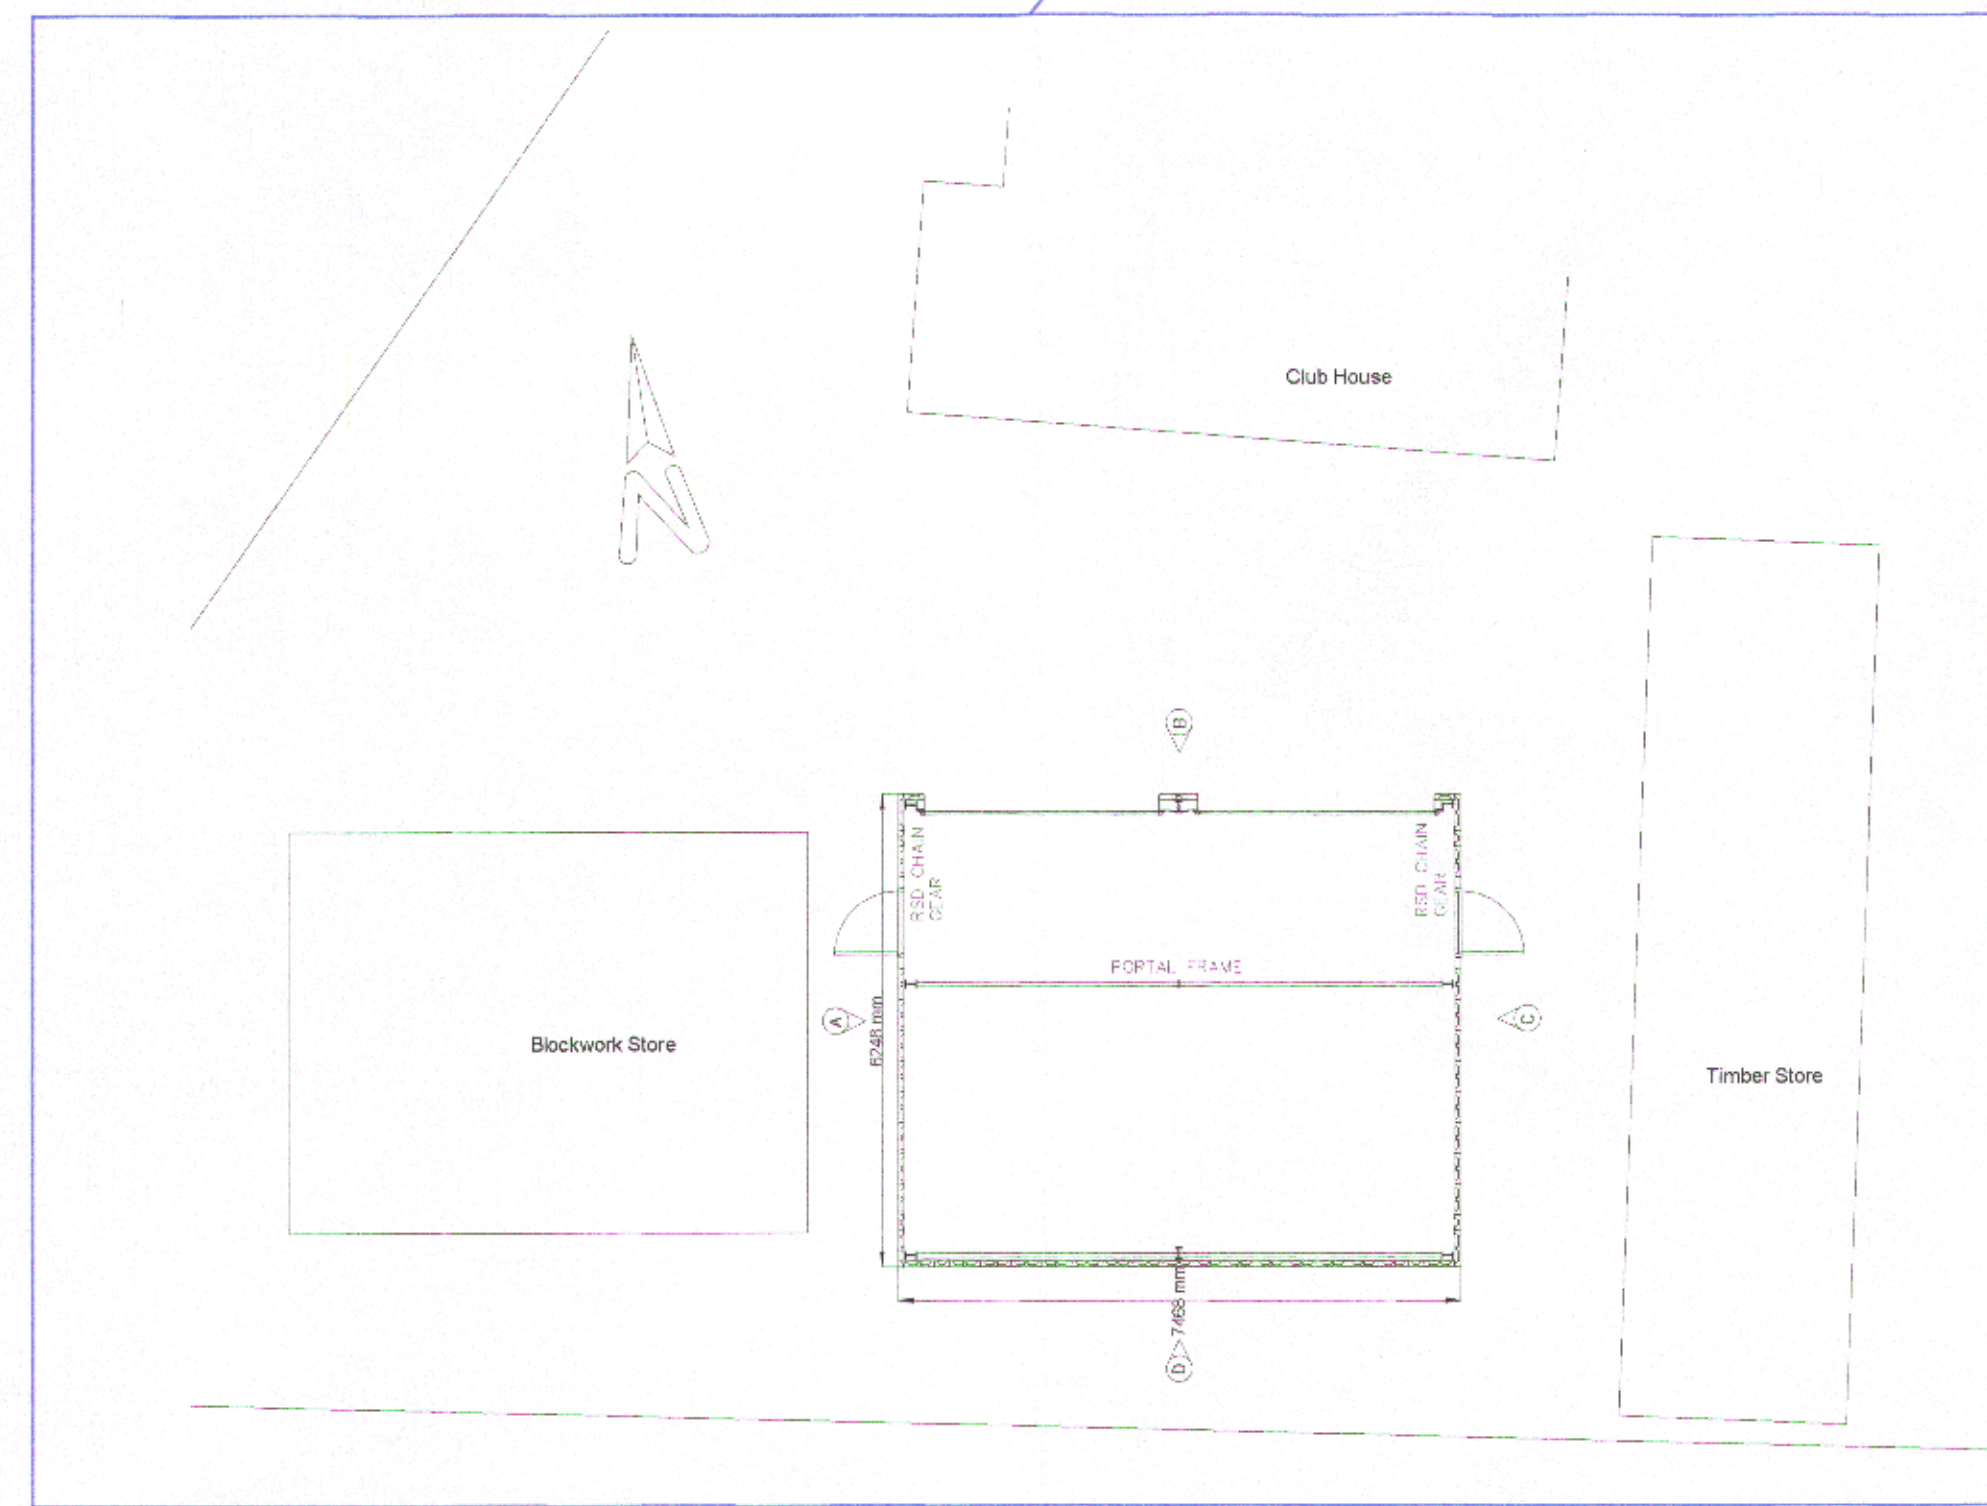

Proposed Layout (1:100)

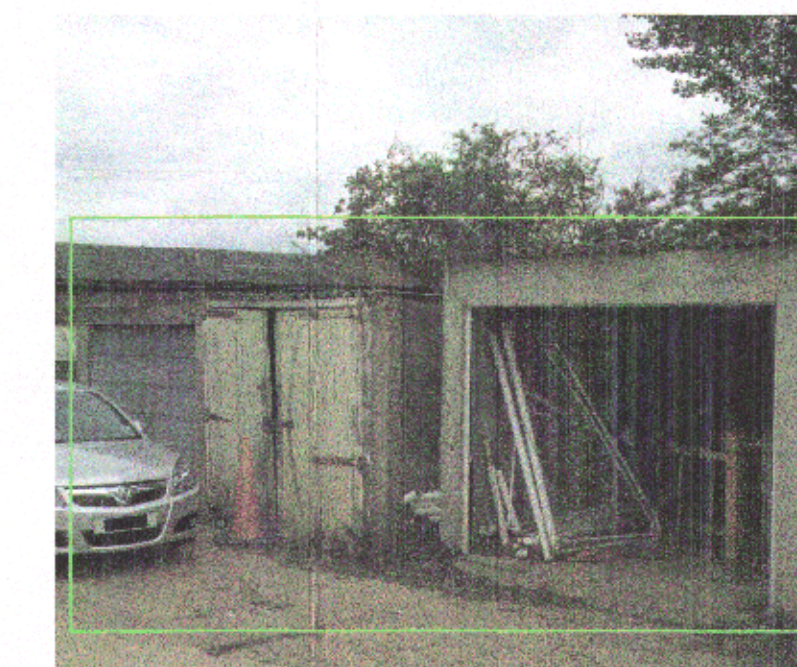 

Picture of Existing Buildings to be Removed

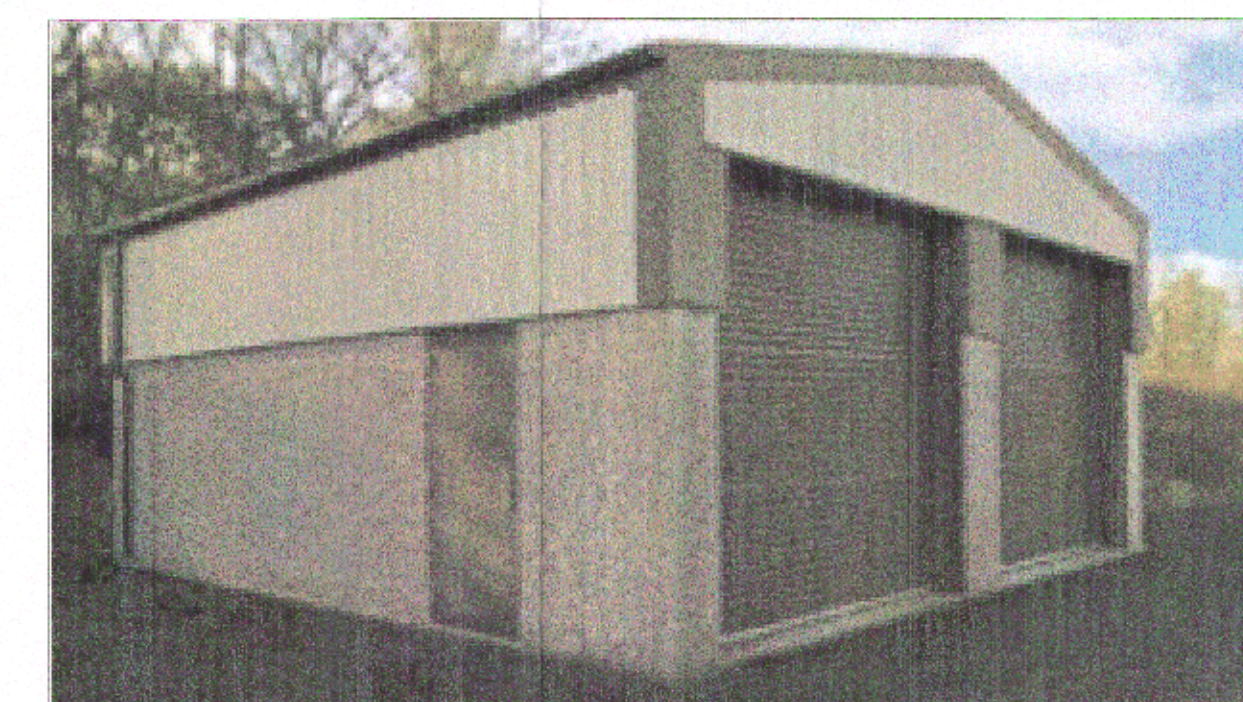

Indicative Picture of Proposed Building



MSA
MARTIN SURVEYING ASSOCIATES
CHARTERED BUILDING SURVEYORS
020 8366 5000
21 WINDMILL HILL, ENFIELD, EN2 7AB

King George v
Playing Fields

Proposed and
Existing Plans
&
Proposed Elevations

Scale 1:100 : 1:50
1:1250 @ A1

KG/002

Date Aug 10

N.B. Picture shown for
indicative guidance only

© This Drawing is copyright and must not be
reproduced or communicated to a third party
without our written consent.

