



EXTERNAL SIGNS SCALE 1:50

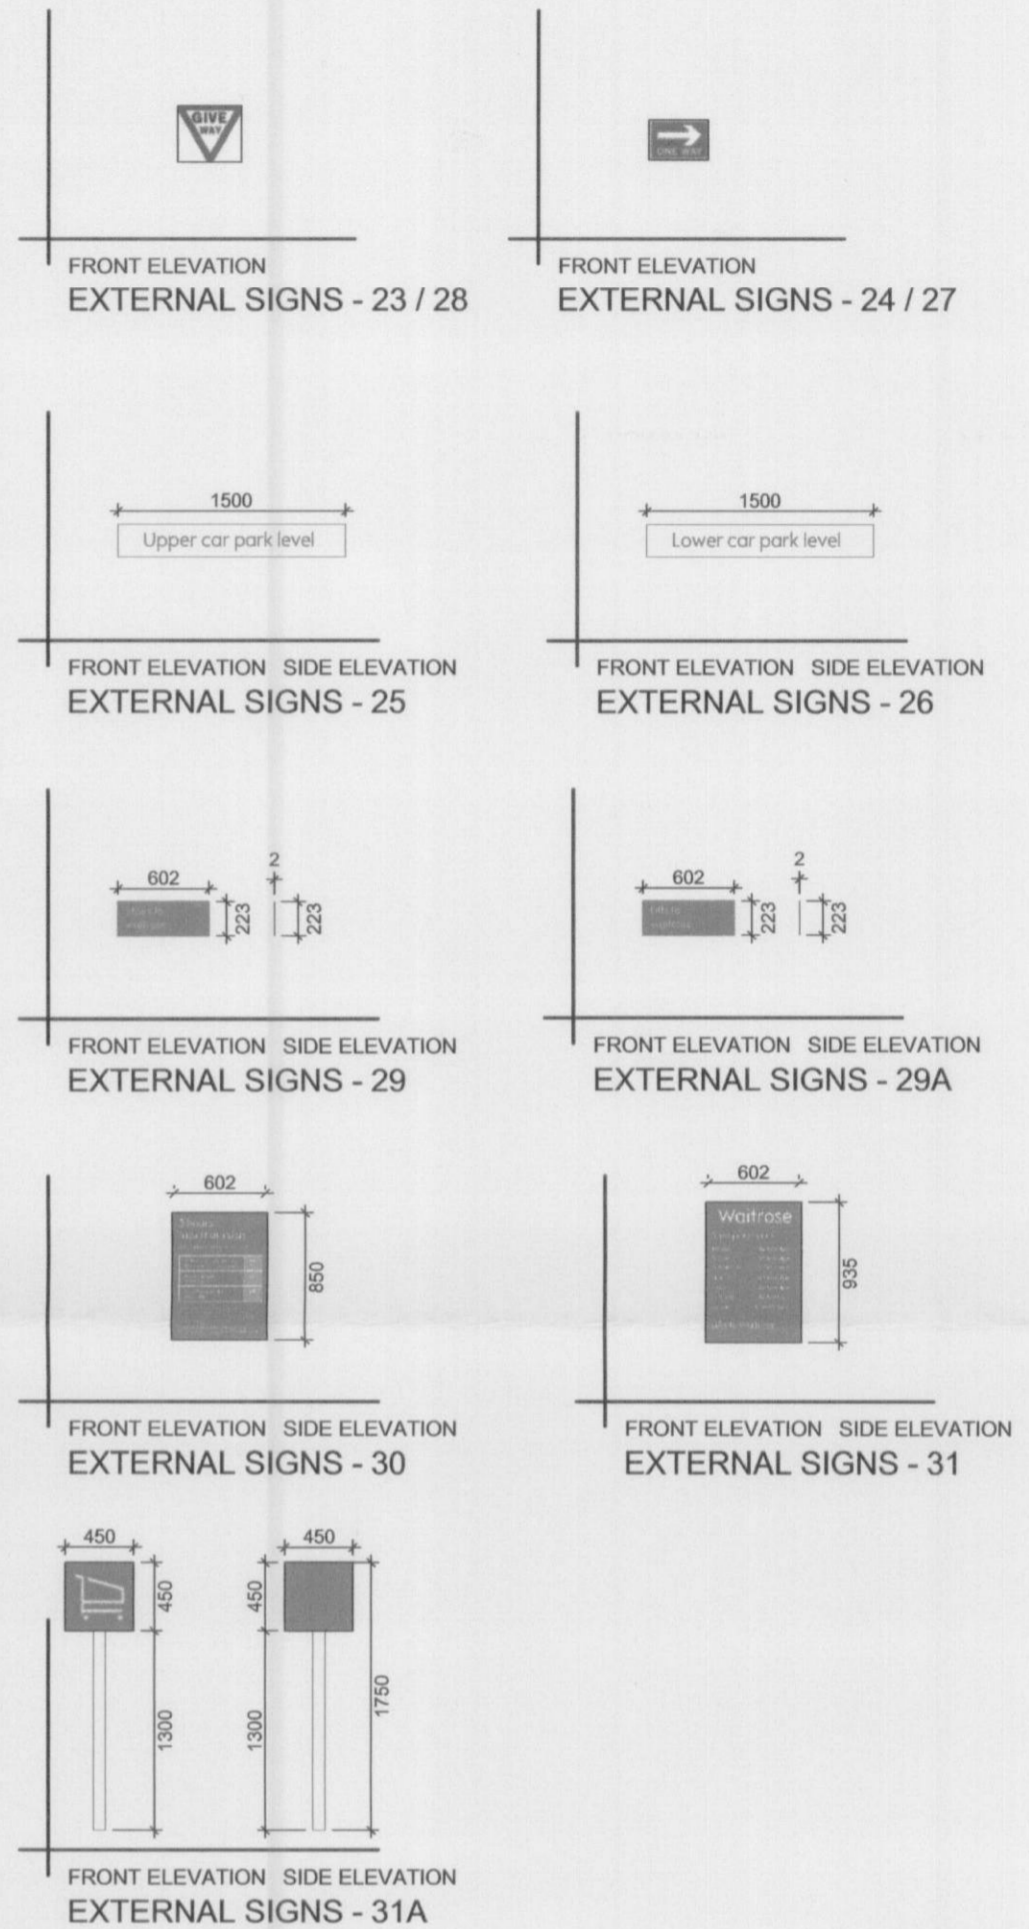

WELWYN HATFIELD
PLANNING
OFFICE COPY
14 AUG 2008
No: NG/2008/1430/AD

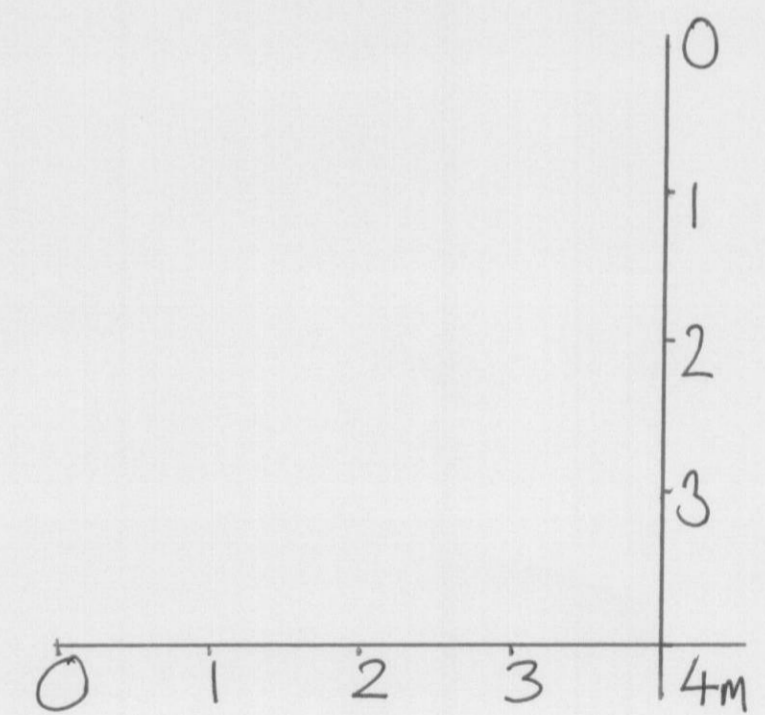

SIGNAGE - PLANNING APPLICATION

REV	AMENDMENTS	BY	CHK	DATE	XREFS USED IN THIS DRAWING

PROJECT WAITROSE WELWYN GARDEN CITY		DRAWING No 0214-AG(P2)-102	
TITLE PROPOSED SITE PLAN FIRST FLOOR DECK CAR PARK EXTERNAL SIGNAGE		REV A2	
DATE 07.08.08	SCALE 1:200 1:50	DRAWN BY TD	CHECKED BY CM

Bamber and Reddan Architects

Bamber and Reddan
73 Collier Street
London N1 9BE

T 020 7843 1700
F 020 7843 1717
E design@bamberandreddan.co.uk

THE COPYRIGHT OF THIS DRAWING OR PART THEREOF BELONGS TO BAMBER & REDDAN ARCHITECTS.
CONTRACTOR TO CHECK ALL DIMENSIONS PRIOR TO COMMENCING WORK
- DO NOT SCALE