



EXTERNAL SIGNS SCALE 1:50

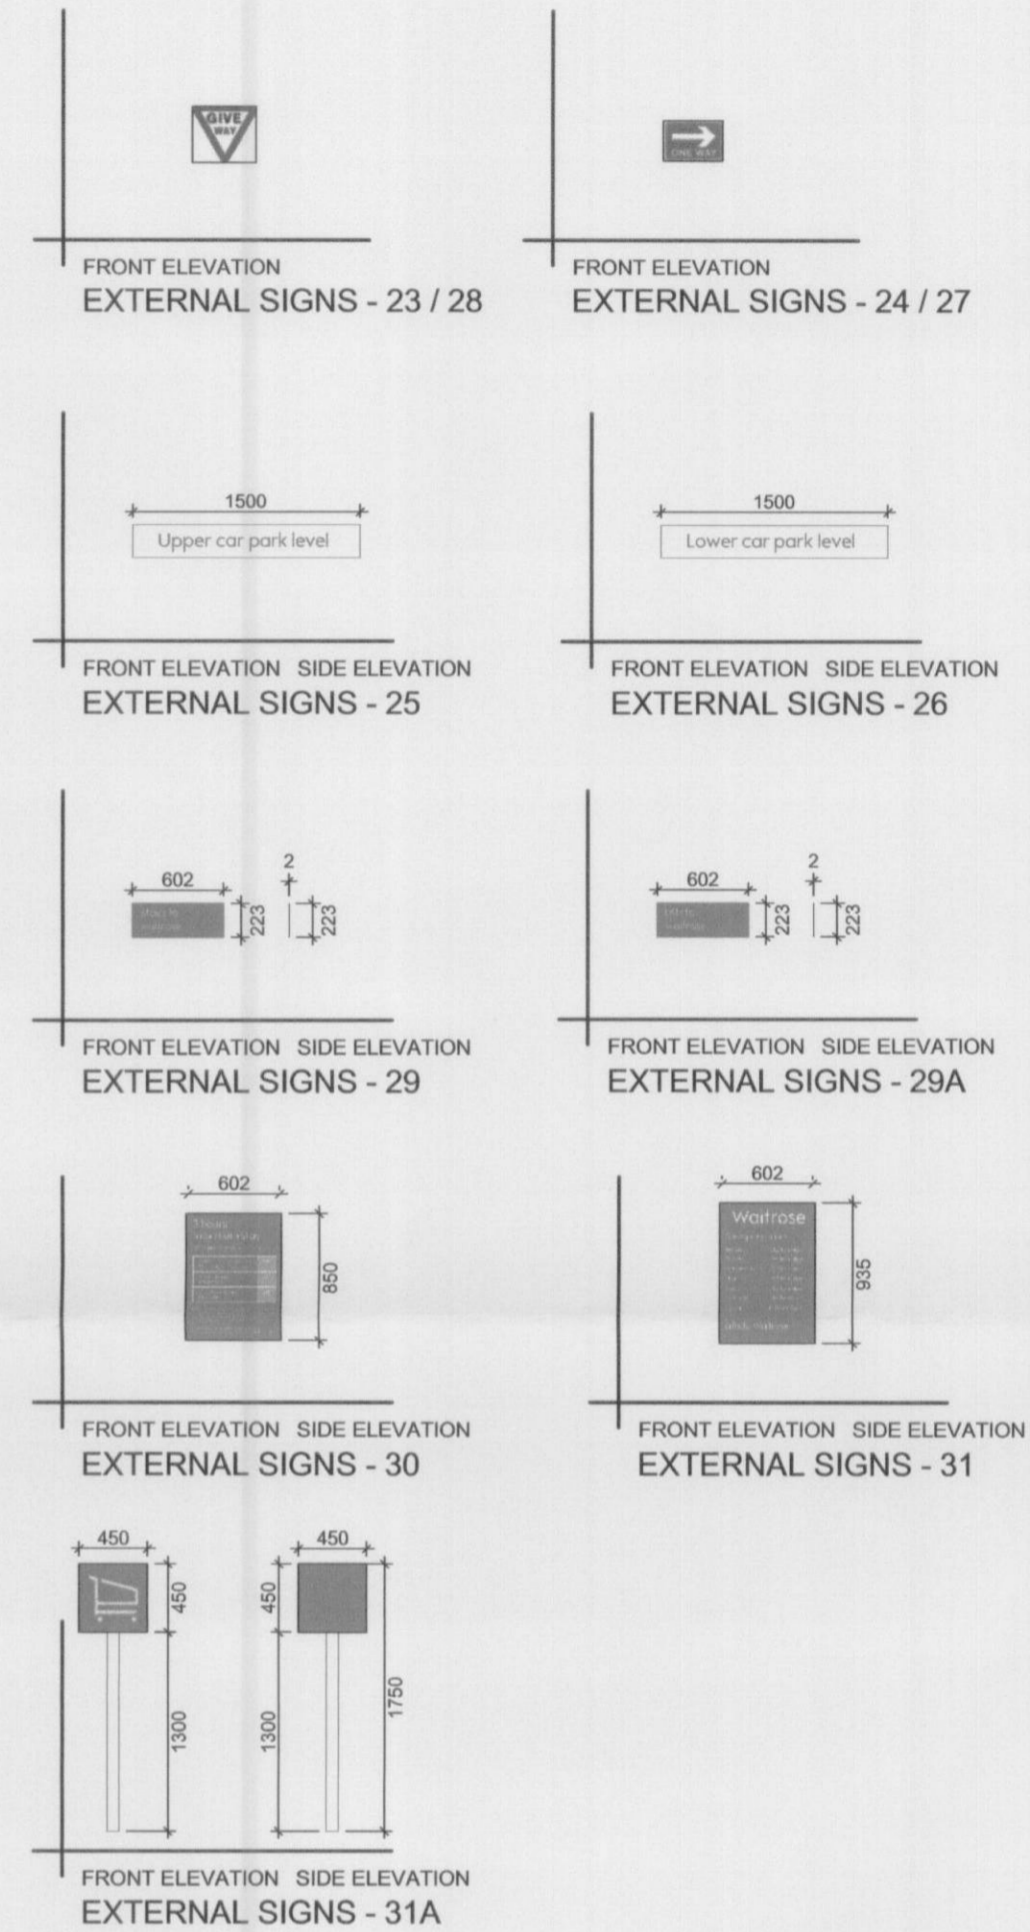

WELWYN HATFIELD
 PLANNING
 OFFICE COPY
 14 AUG 2008
 No: N6/2008/143/A

 

SIGNAGE - PLANNING APPLICATION

NOTES

REV	AMENDMENTS	BY	CHK	DATE	XREFS USED IN THIS DRAWING

PROJECT WAITROSE WELWYN GARDEN CITY				DRAWING No 0214-AG(P2)-102	
TITLE PROPOSED SITE PLAN FIRST FLOOR DECK CAR PARK EXTERNAL SIGNAGE				REV A2	
DATE 07.08.08	SCALE 1:200 1:50	DRAWN BY TD	CHECKED BY CM		

BR Bamber and Reddan
 Architects

Bamber and Reddan T 020 7843 1700
 73 Collier Street F 020 7843 1717
 London N1 9BE E design@bamberandreddan.co.uk

THE COPYRIGHT OF THIS DRAWING OR PART THEREOF BELONGS TO BAMBER & REDDAN ARCHITECTS.
 CONTRACTOR TO CHECK ALL DIMENSIONS PRIOR TO COMMENCING WORK
 - DO NOT SCALE