
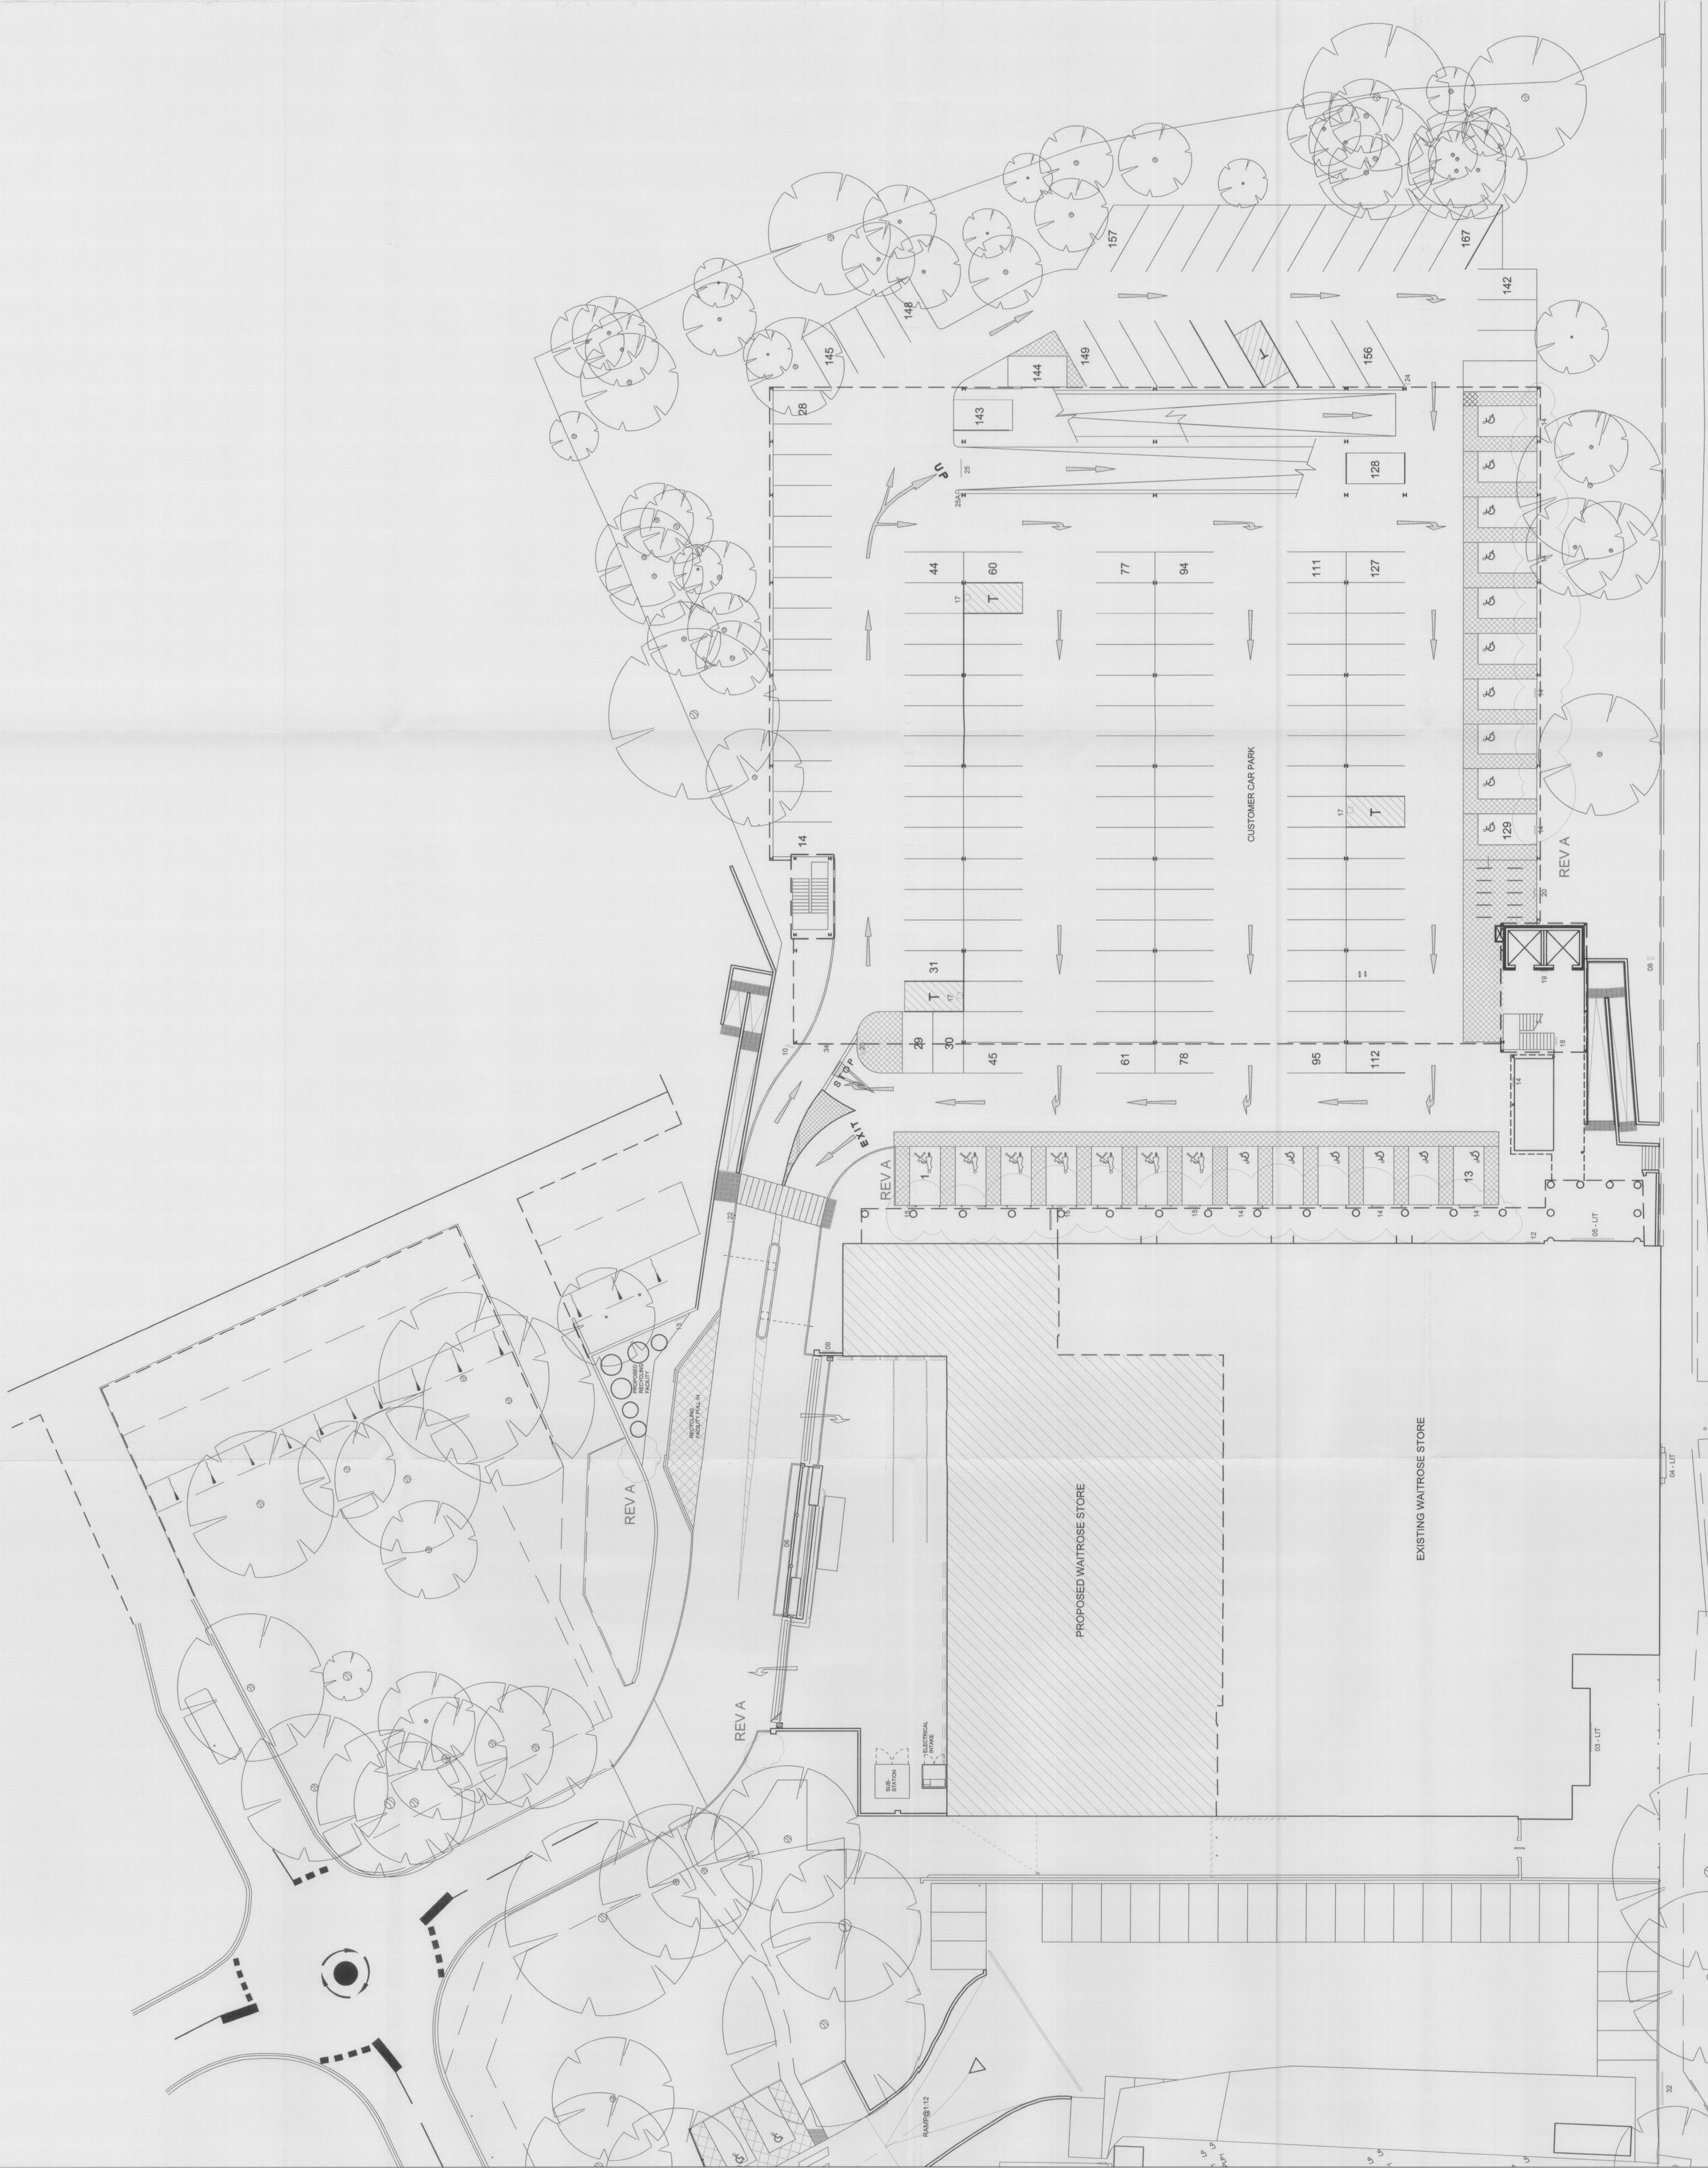


EXTERNAL SIGNS SCALE 1:50

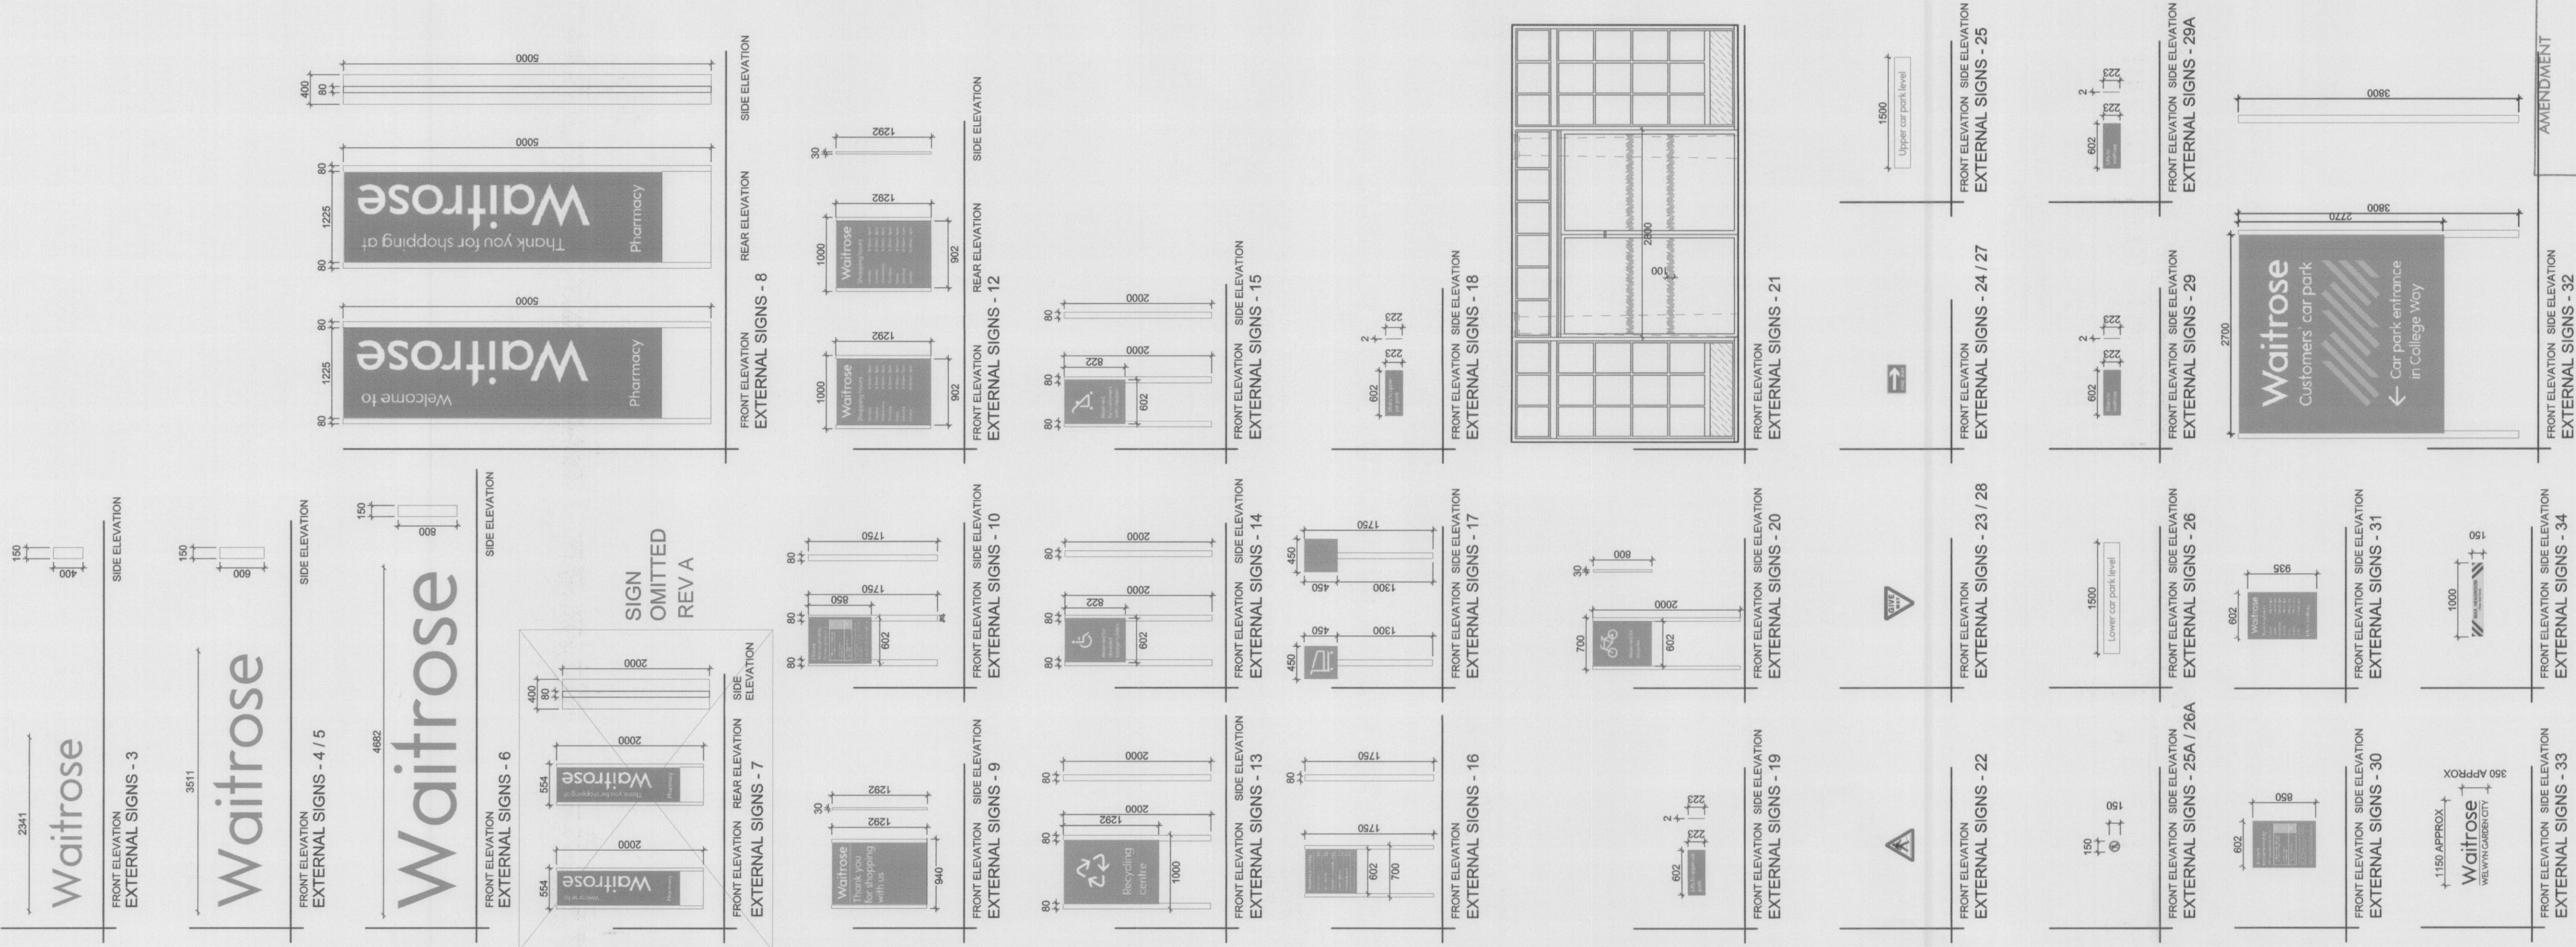

NO. 14/208 / 14/50/418	
AMENDMENT - 3 OCT 2008	
SIGNAGE - PLANNING APPLICATION	
Bamber and Redden Architects	
71 Collier Street London N1 9BE t 020 7613 1177 e design@bamberandredden.co.uk	
DRAWING NO. 021443793-002	
PROPOSED SITE PLAN EXTERNAL SIGNAGE	
DATE 07.08.08	
SCALE 1:200 / 1:50	
DRAWN BY TD	
CHECKED BY CM	
THE SIGNAGE IS BASED ON THE SITE PLAN AND THE SIGNAGE IS BASED ON THE SITE PLAN AND THE SIGNAGE IS BASED ON THE SITE PLAN	