






Proposed Front Elevation

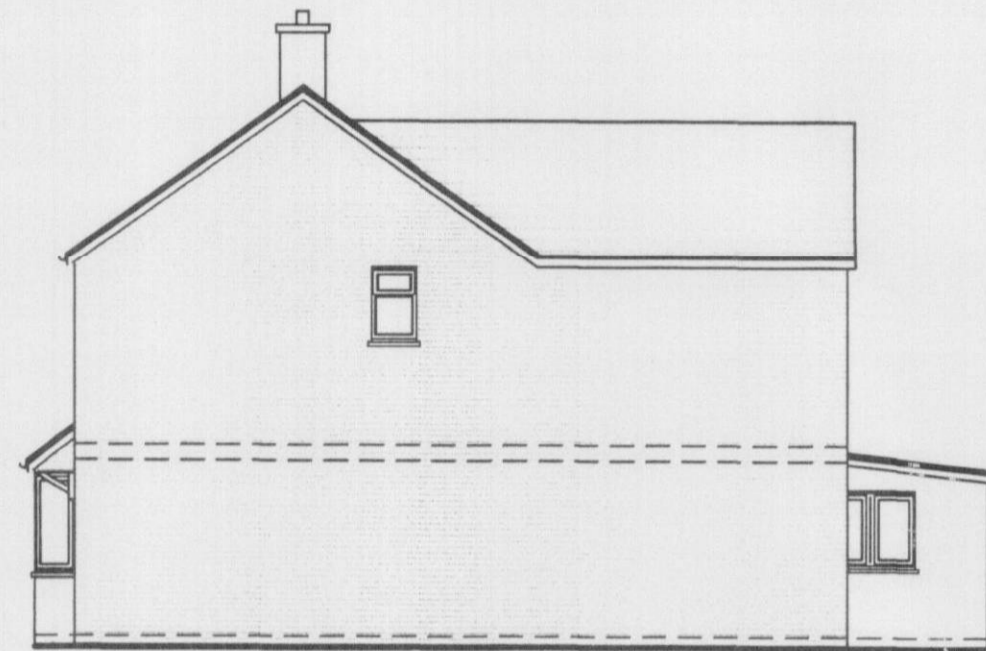


Proposed Side Elevation

 



Proposed Rear Elevation

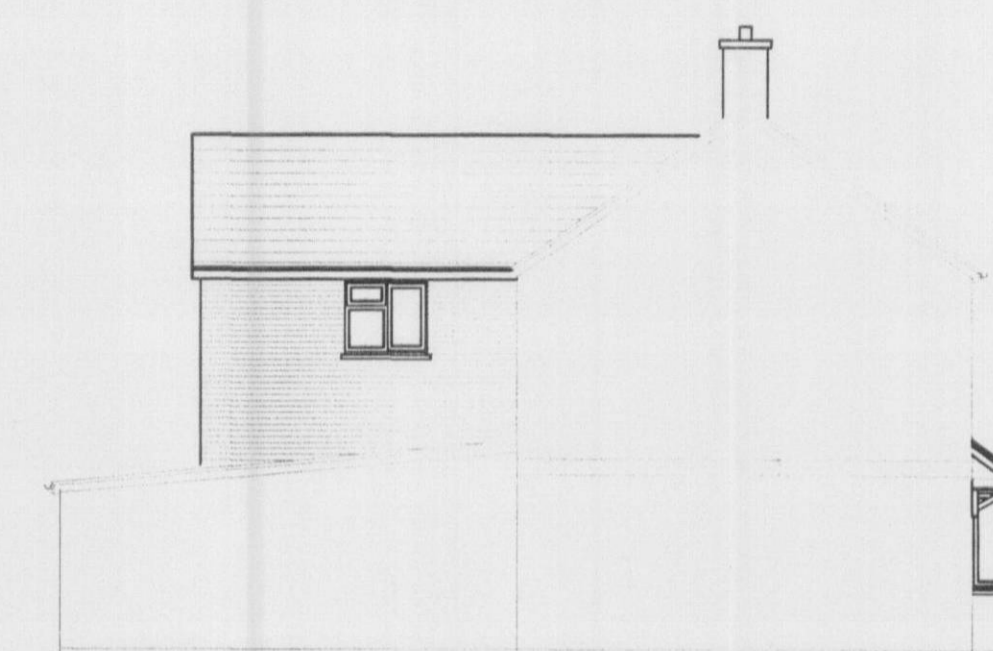


Proposed Side Elevation

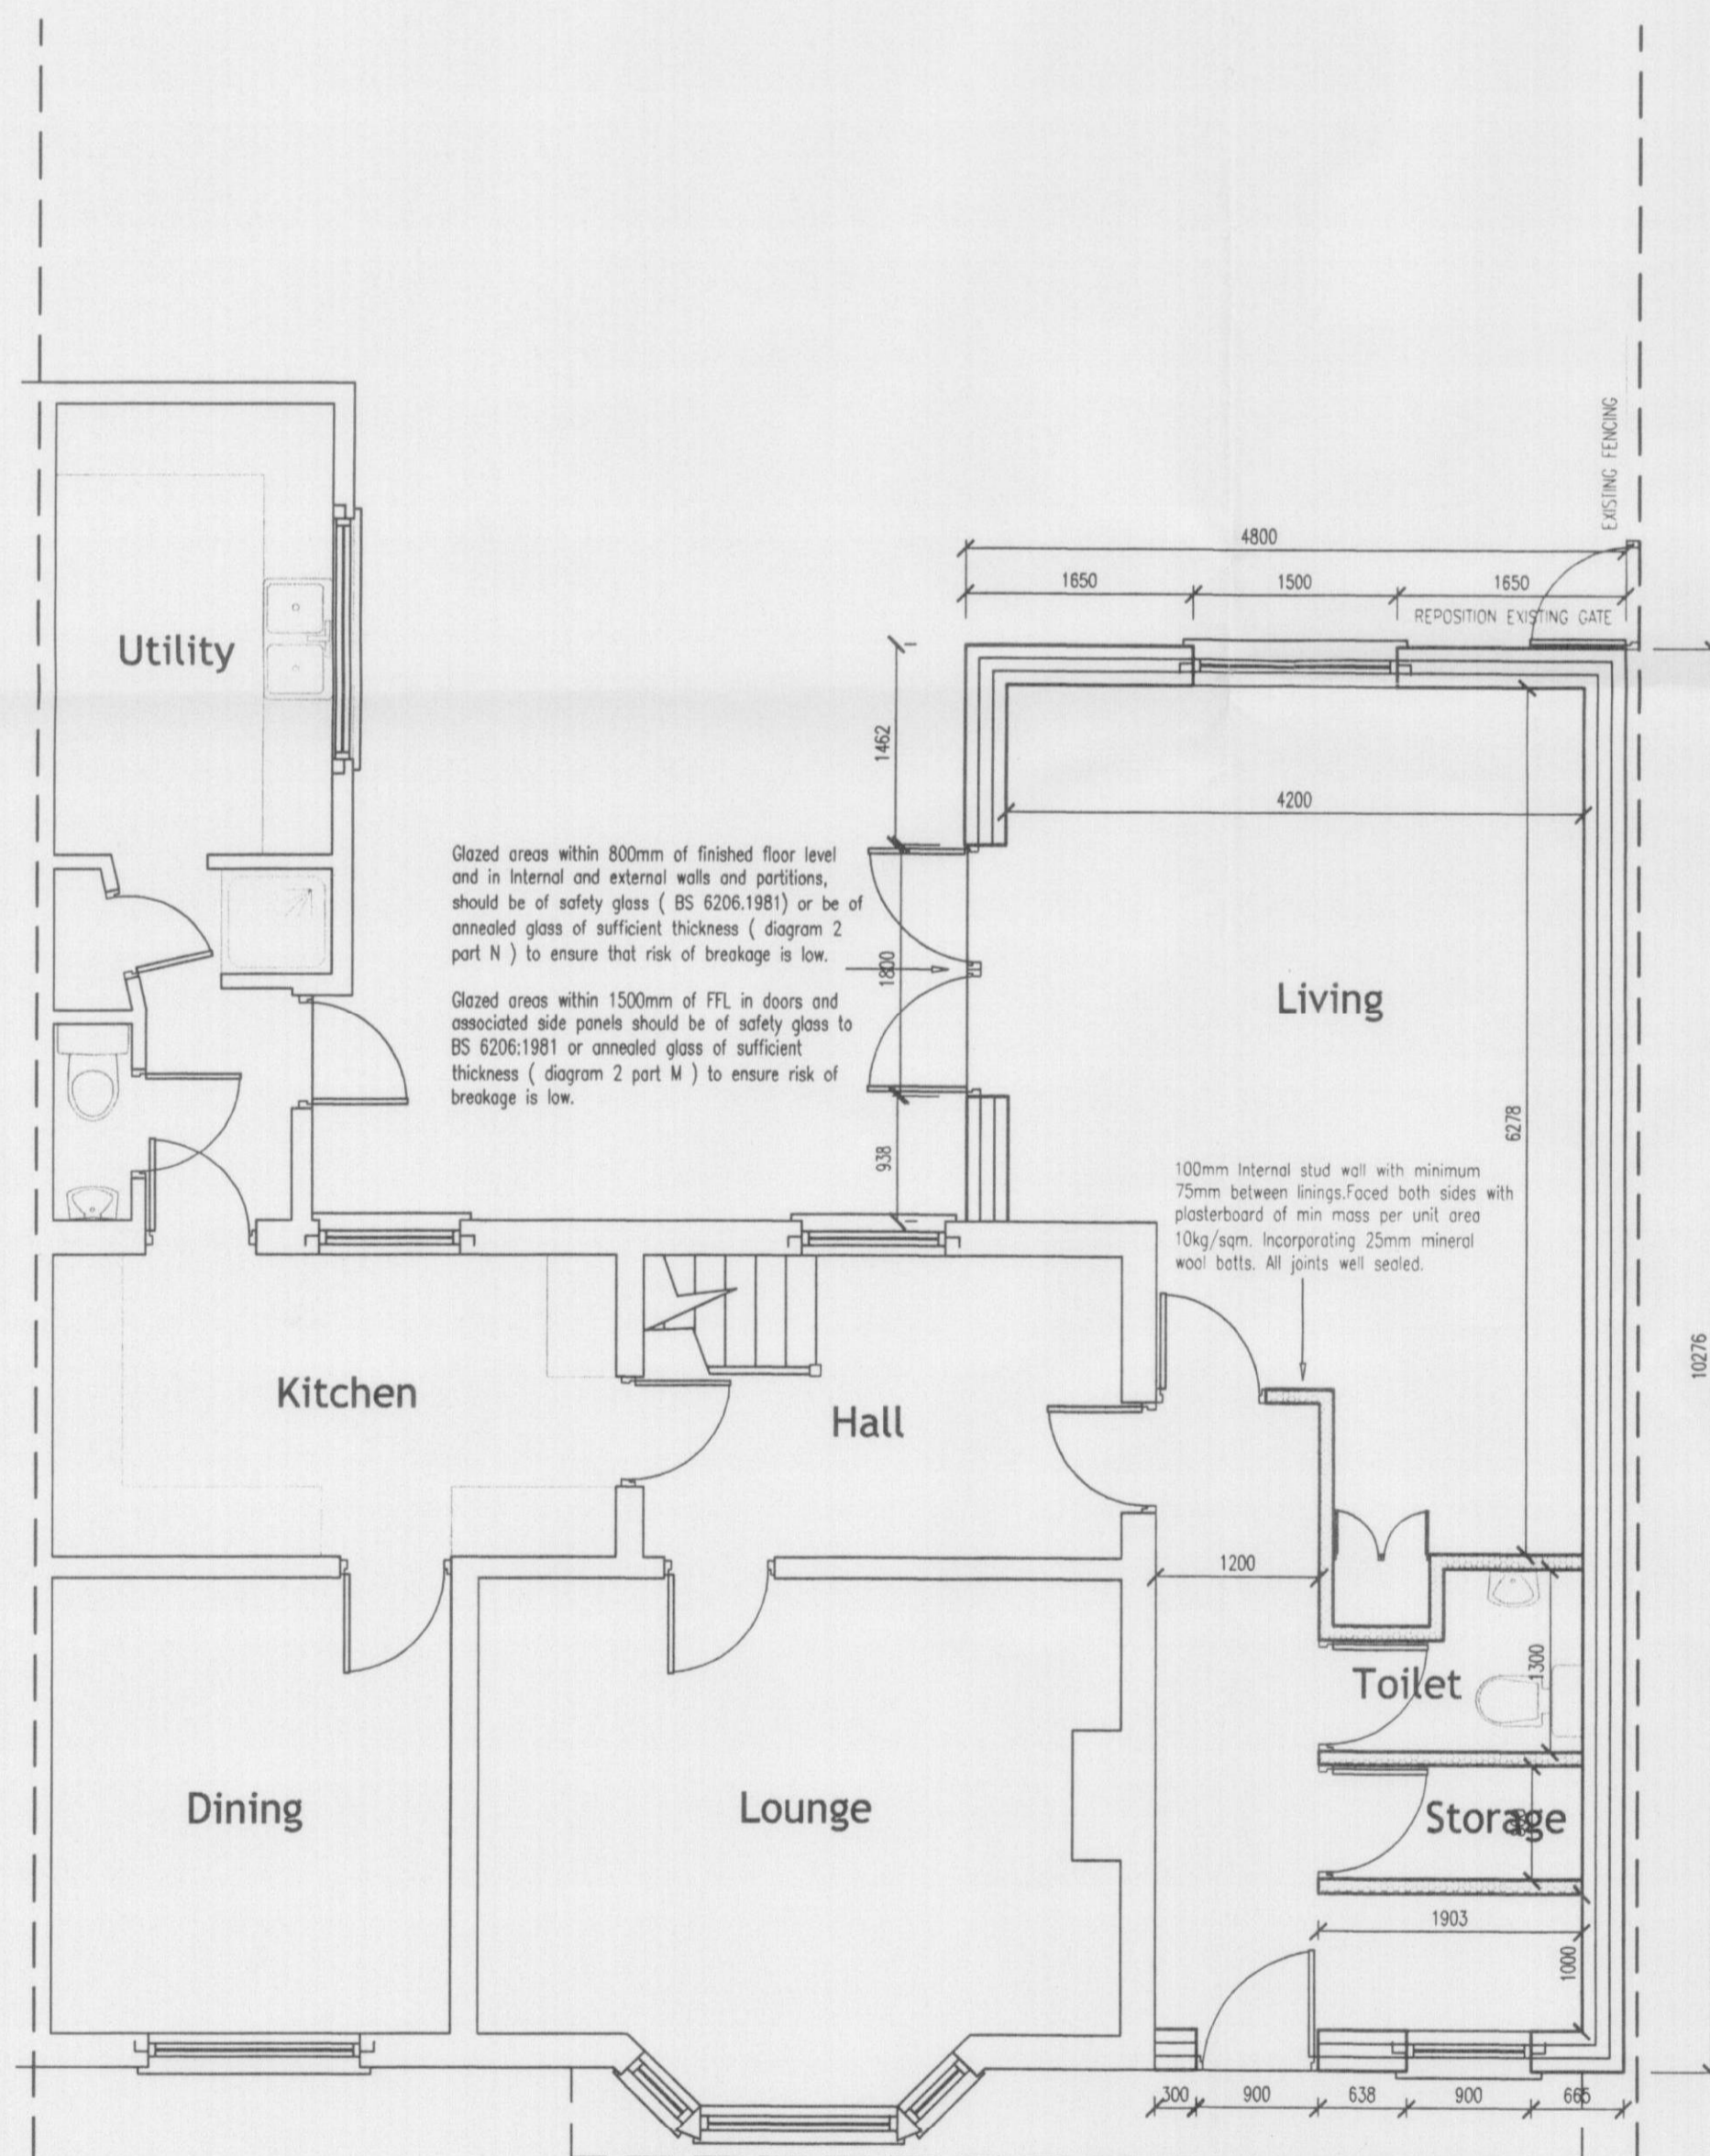

Proposed Ground Floor Plan

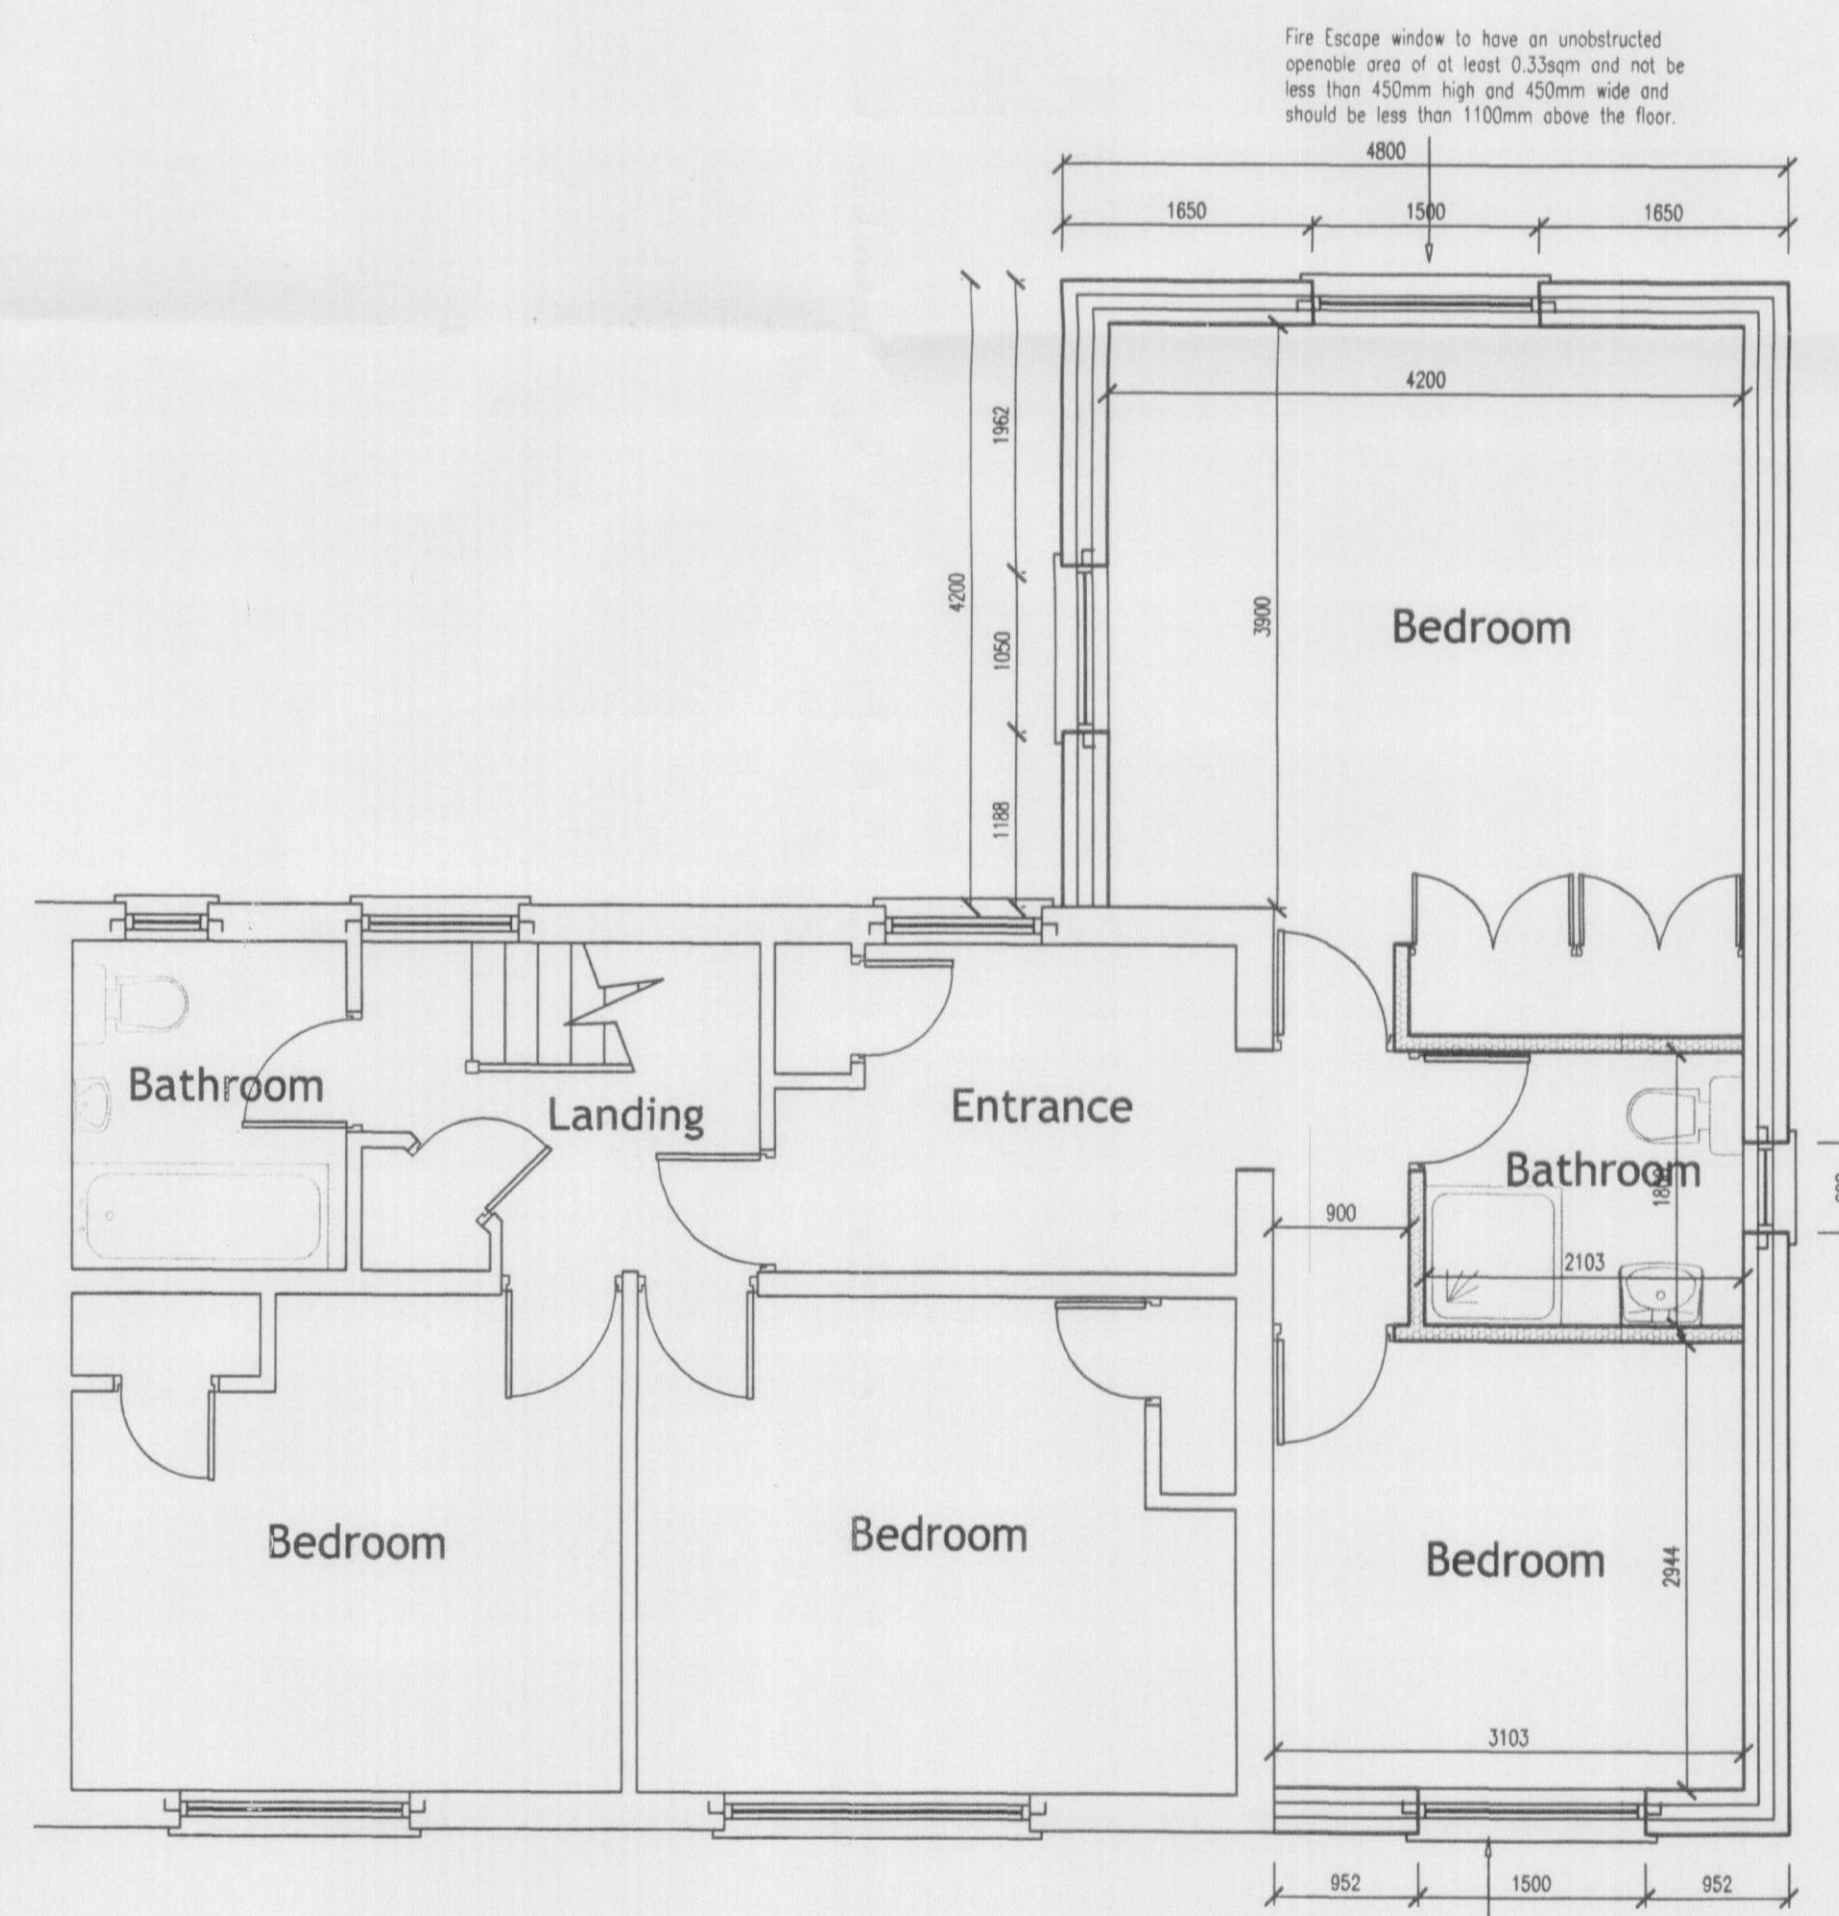 

Proposed First Floor Plan

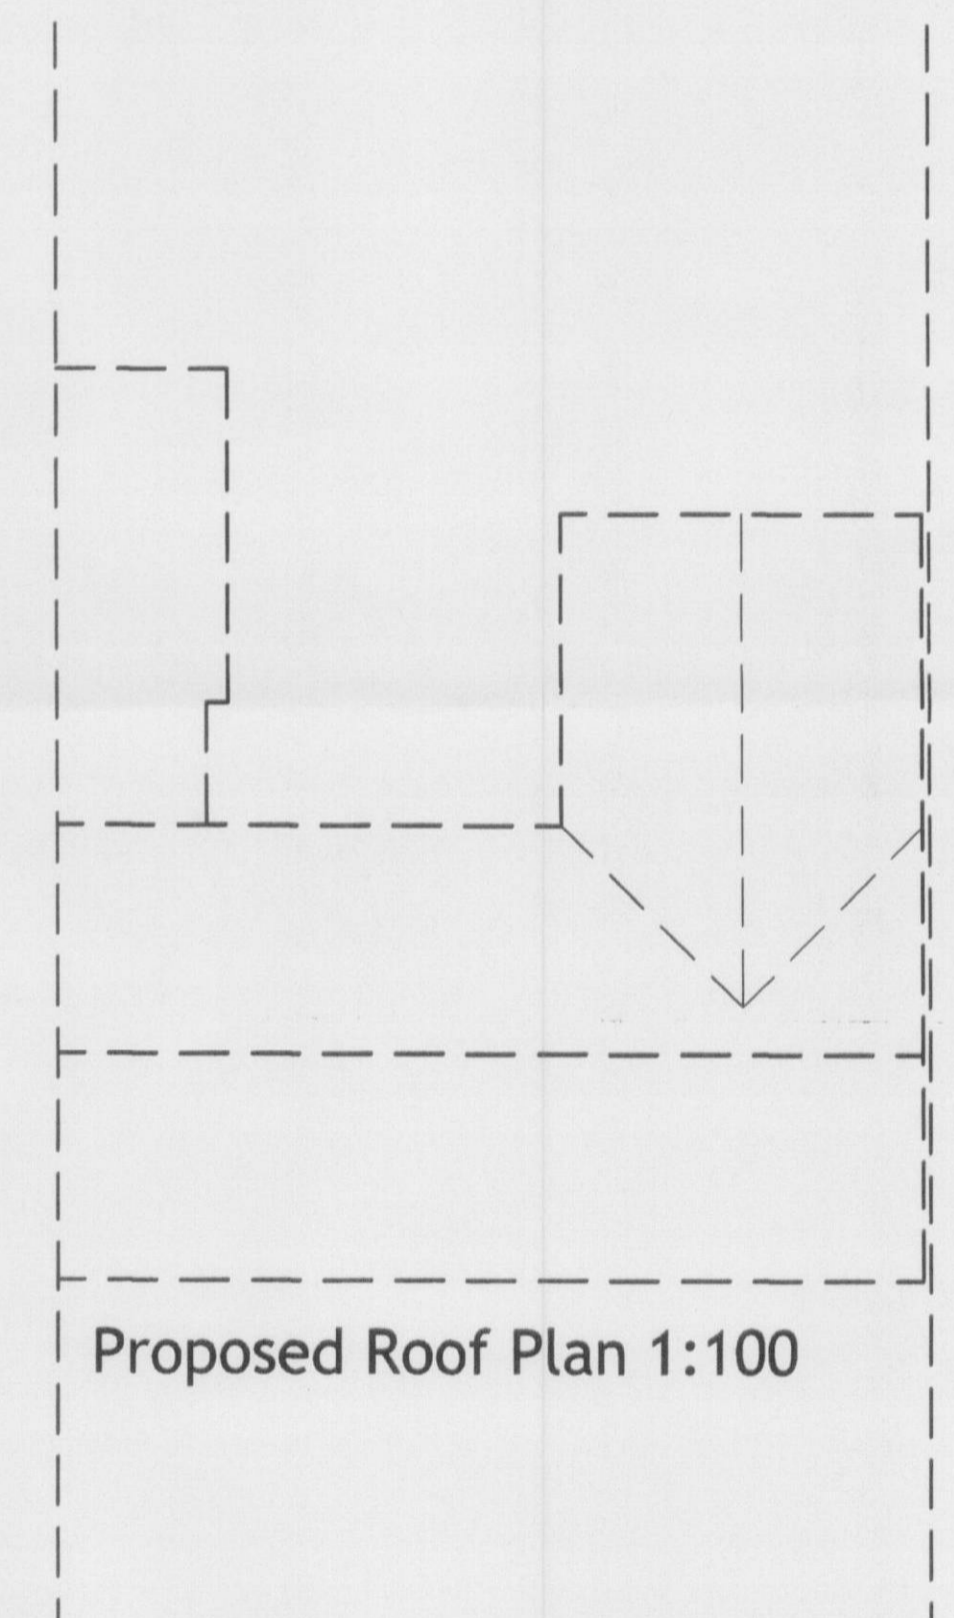

Proposed Roof Plan 1:100

Before works begin
 Contractors must verify all dimensions on site before commencing works on site. Any discrepancies must be reported to Easyplan before works are undertaken or materials are ordered.

EasyPlan

Telephone 01926 623117

project

Proposed Extension
 8 Sycamore's Garden
 Welham Green
 AL9 7PS

drawing

Proposed Floor Plans & Elevations & Section

scale 1:50 date 17/4/08 drawn

Job no 13794/07

Copyright

PLANNING DEPARTMENT
 OFFICE COPY
 - 9 SEP 2008
 NO: Sg/2008/1744/FP