


BLOCK PLAN
SCALE 1:1250

DIRECTIONS & ACCESS TO SITE

M25 JUNCTION 23 ONTO A1(M). TURN OFF AT JUNCTION 4 ONTO A6129 (STANBOROUGH ROAD). AT FIRST MAIN ROUNDABOUT TAKE THE FIRST TURNING INTO PARKWAY. FOLLOW THE ROAD TO THE END AND THE CAMPUS IS IN FRONT. CAR PARK RIGHT OUTSIDE THE FRONT DOOR.

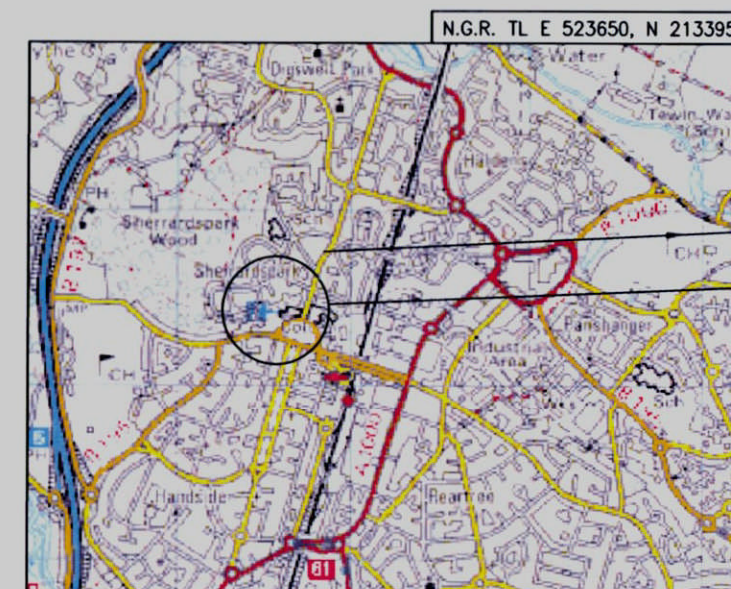

LOCATION PLAN
SCALE 1:50000



DIGSWELL ROAD
LOCATION OF
EXISTING COMPOUND


PLANNING DEPARTMENT
OFFICE COPY

17 MAY 2013

2013/1029



VIEW OF BUILDING

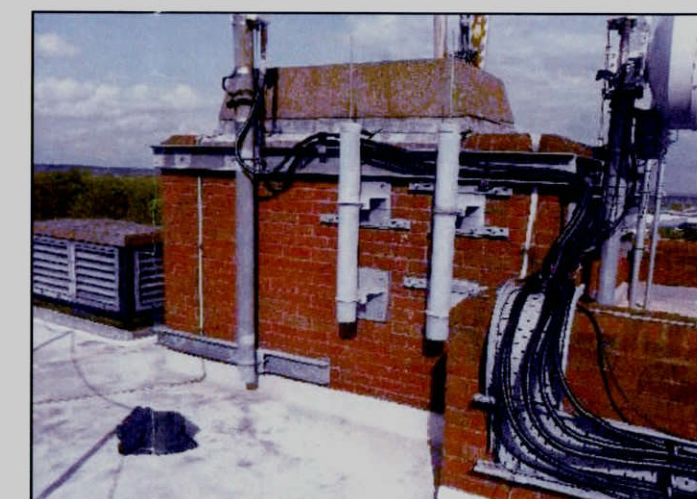

VIEW OF PLANT ROOM

DESIGN NOTE:	ICNIRP DETAILS (IN ACCORDANCE WITH EE DOC. SPEC2315 VERSION 1.0)	COLOUR CHART (REPRESENTS PROPOSED WORK AND NOT THE ACTUAL COLOUR OF THE EQUIPMENT) BLACK — TEXT AND EXISTING BUILDINGS, STRUCTURES, MASTS TREES GREEN — PROPOSED INSTALLATION BLUE — ACCESS ROUTE RED — SITE DEMISE	SITE PLAN CAMPUS WEST THE CAMPUS WELWYN GARDEN CITY HERTFORDSHIRE AL8 6UB				<i>everything everywhere™</i> Everything Everywhere Ltd, Hatfield Business Park, Hatfield, Hertfordshire, AL10 9BW																								
	DESIGN CLASSIFICATION OCCUPATIONAL NOTES:																														
	OPCS TRACKING REFERENCES	CROWN COPYRIGHT RESERVED. MAPS REPRODUCED WITH THE PERMISSION OF THE CONTROLLER OF HM's STATIONERY OFFICE.	SCALE: AS SHOWN WHEN PRINTED AT A3				MBNL CELL ID: TBA																								
	<table border="1"><tr><td>N/A</td><td>AEW</td><td>ANTENNA SWAP</td></tr><tr><td>N/A</td><td>EQP</td><td>CABINET UPGRADE</td></tr><tr><td>N/A</td><td>DSH</td><td>DISH INSTALL</td></tr></table>		N/A	AEW	ANTENNA SWAP	N/A	EQP	CABINET UPGRADE	N/A	DSH	DISH INSTALL	<table border="1"><tr><th>REV</th><th>DESCRIPTION OF REVISION</th><th>BY</th><th>DATE</th></tr><tr><td>A</td><td>FIRST ISSUE FOR APPROVAL</td><td>MO</td><td>16.06.12</td></tr></table>				REV	DESCRIPTION OF REVISION	BY	DATE	A	FIRST ISSUE FOR APPROVAL	MO	16.06.12	<table border="1"><tr><th>MBNL CELL ID:</th><th>EE CELL ID:</th><th>DRG No</th><th>REV</th></tr><tr><td>TBA</td><td>HRT0056</td><td>100</td><td>A</td></tr></table>		MBNL CELL ID:	EE CELL ID:	DRG No	REV	TBA	HRT0056
N/A	AEW	ANTENNA SWAP																													
N/A	EQP	CABINET UPGRADE																													
N/A	DSH	DISH INSTALL																													
REV	DESCRIPTION OF REVISION	BY	DATE																												
A	FIRST ISSUE FOR APPROVAL	MO	16.06.12																												
MBNL CELL ID:	EE CELL ID:	DRG No	REV																												
TBA	HRT0056	100	A																												