




Notes:
Drawing Size:- A2

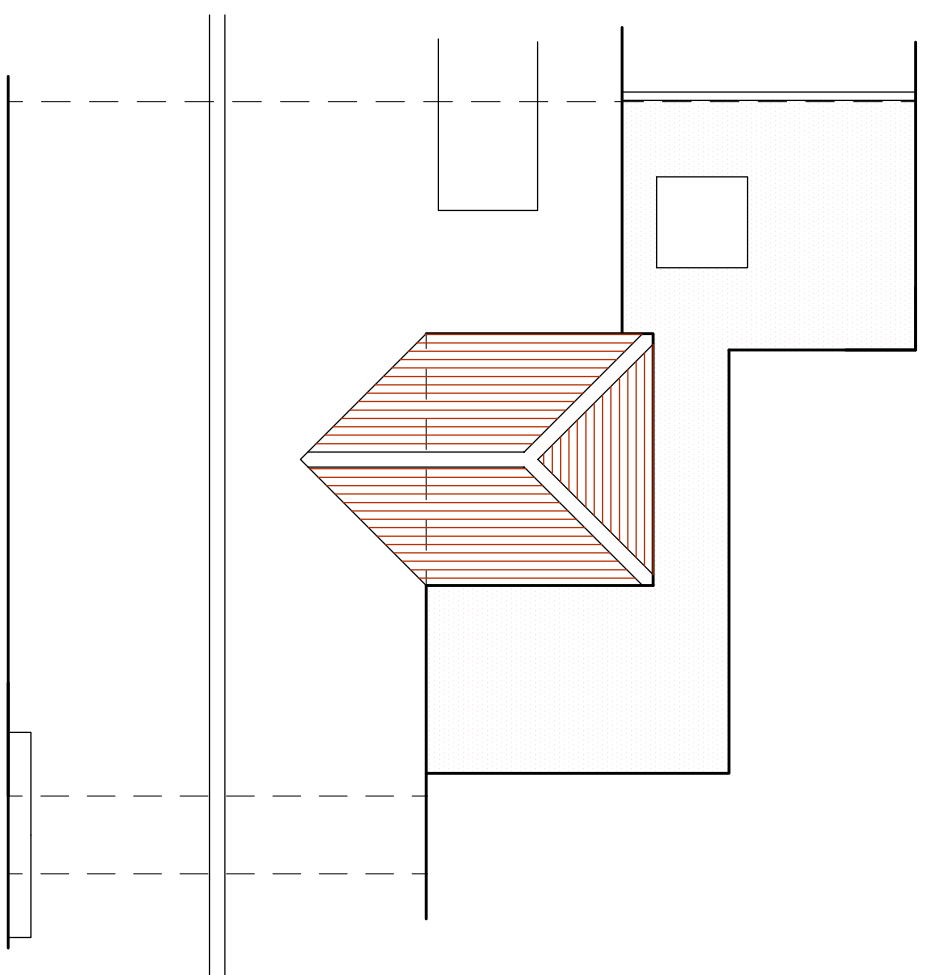

ROOF PLAN
0 1 2 3 4 5
Scale: 1:100

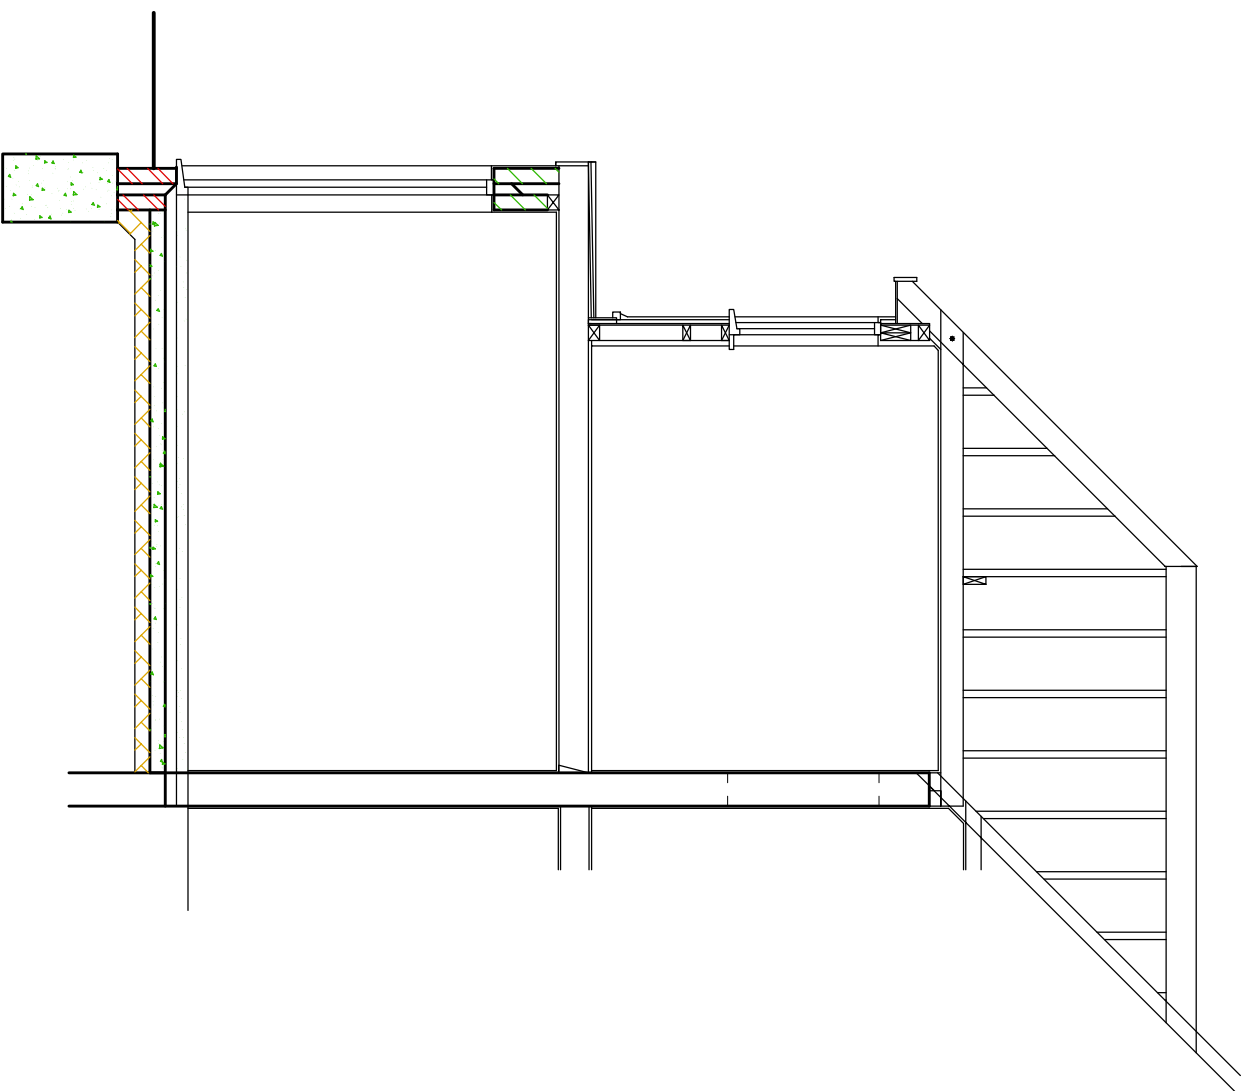

SECTION A - A
0 1 2 3 4 5
Scale: 1:50

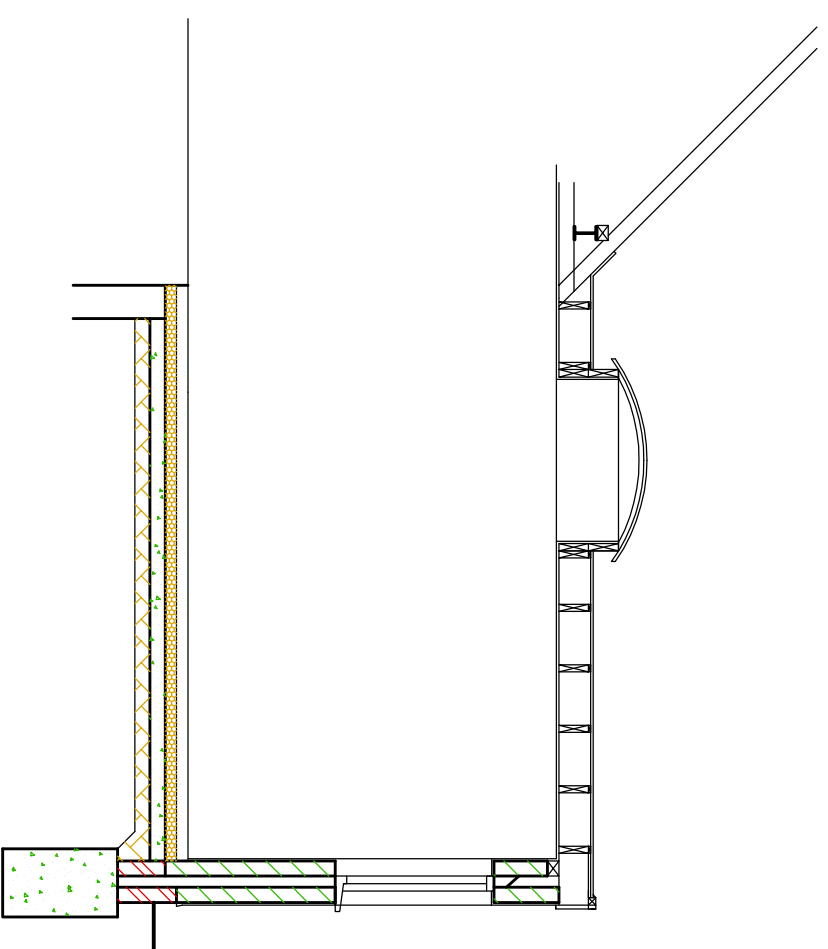

SECTION B - B

Note: All dimensions and details are to be checked by the Client / Contractor before work commences.

Project:
**Proposed Extension
& Alterations**

Client:
Mr. & Mrs. H. Dolton

Site:
**16 Brockswood Lane,
Welwyn Garden City. AL8 7BG**

Drawing:
Sections & Roof Plan

Scales:
1:50, 1:100

Date:
May 2013

Drawing No:
130415.4

Martin Bridge Limited
Chartered Building Surveyors

One Bramble Cottages
Standon Green End
High Cross, Ware
Hertfordshire
SG11 1BW

Telephone: 01920 438515
E-mail: martinbridge@btinternet.com

