




Ground Floor Plan

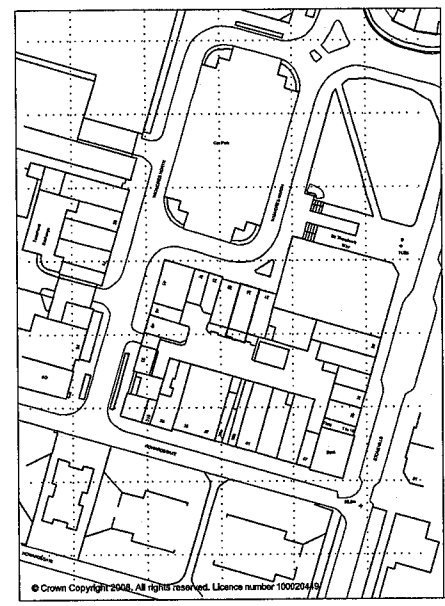


Location Plan
1:1250

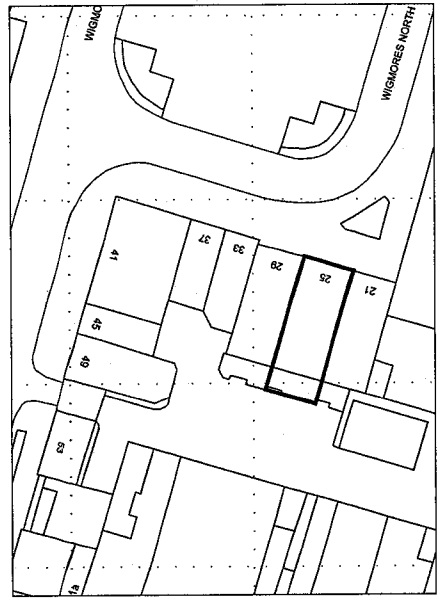

Site Plan
1:500

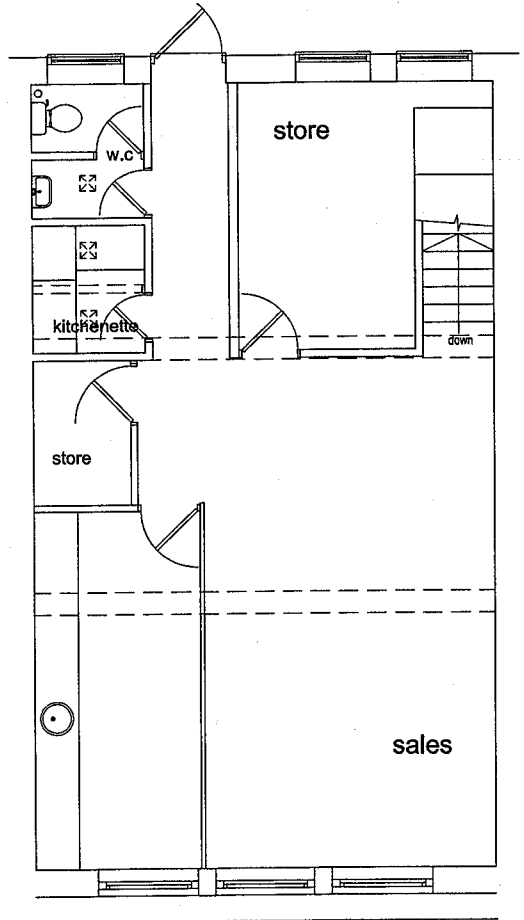

First Floor Plan

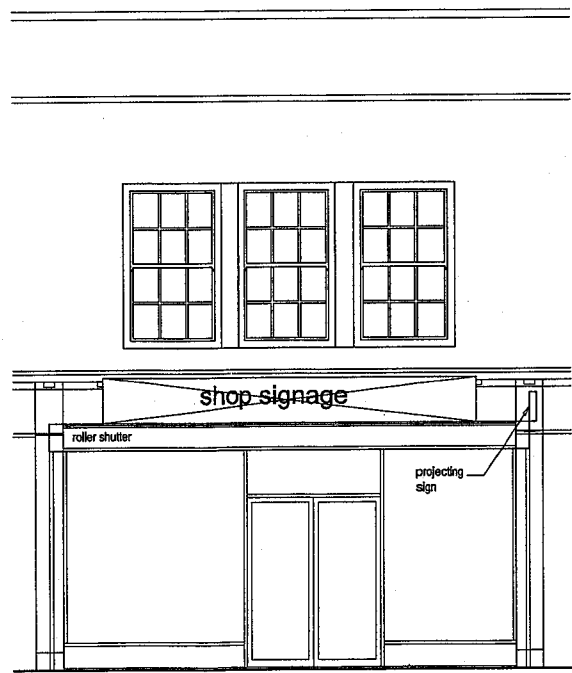


Front Elevation




Rear Elevation

WELWYN HATFIELD
PLANNING
OFFICE COPY
2 2 OCT 2008
No: NG/2008/2028/FP


PLANNING APPLICATION		
	<small>Lawson Architectural Design 27 Littleton Close Kendworth Warwickshire CV8 2WA T: 01928 963 358 M: 07971 477 622 E: ladesign@btinternet.com</small>	
	client	Premiere People
	project	proposed employment agency
	location	25 Wigmore North Welwyn Garden City AL8 6PG
	drawing title	survey
	date	Sept 08
	scale	1:50 & as shown
	drawn	gj
	drawing no.	204/01
revision		

 


**WELWYN HATFIELD
 PLANNING
 OFFICE COPY**
22 OCT 2008
 No: *NG/2008/2028/FP*

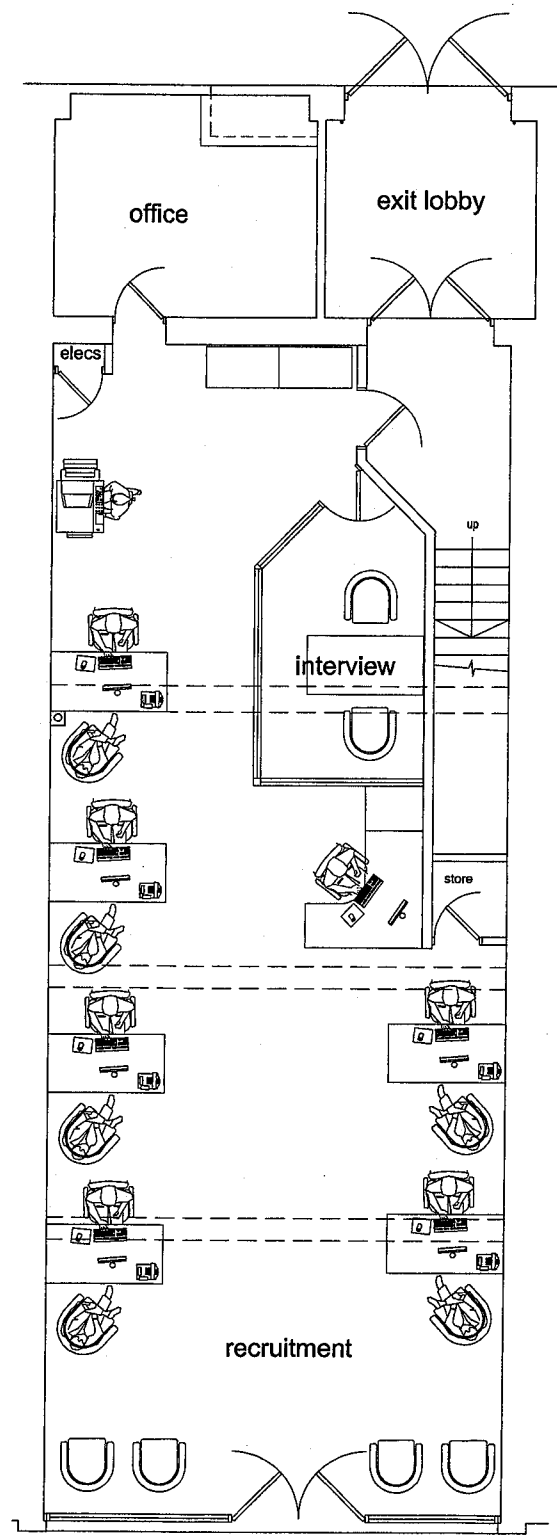

Ground Floor Plan

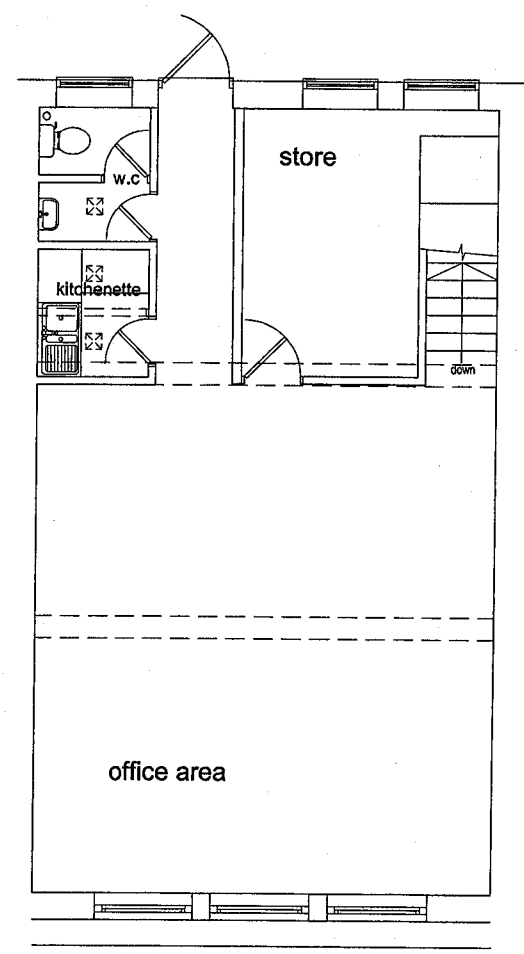

First Floor Plan

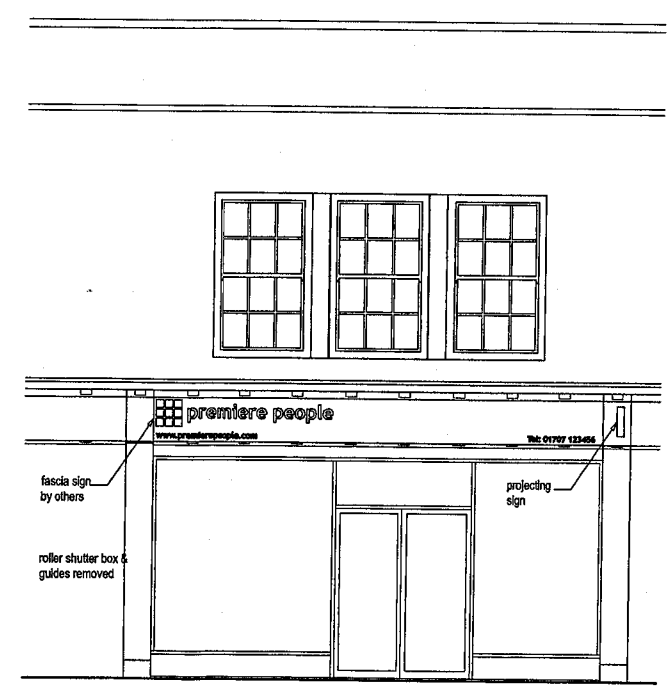

Front Elevation



Rear Elevation

PLANNING APPLICATION		
	<small>Lawson Architectural Design 27 Littleton Close Kenilworth Warwickshire CV35 9WA T: 01926 863 368 M: 07971 477 602 E: ledesign@btinternet.com</small>	
	client Premiere People	
	project proposed employment agency	
	location 25 Wigmores North Welwyn Garden City AL8 6PG	
	drawing title plans, elevations as proposed	
	date Sept 08	drawing no. 204/02
	scale 1:50	revision
	drawn gjl	checked
	date	checked