


NOTES:

PROPERTY / SITE BOUNDARY OUTLINED IN RED.


EXTENT OF TOPOGRAPHICAL SURVEY SHOWN AS DASHED GREY LINE (OTHER FEATURE LOCATIONS ARE APPROXIMATE)

SITE AREA (Approx.) = 4068sq.m (1.005 Acre)

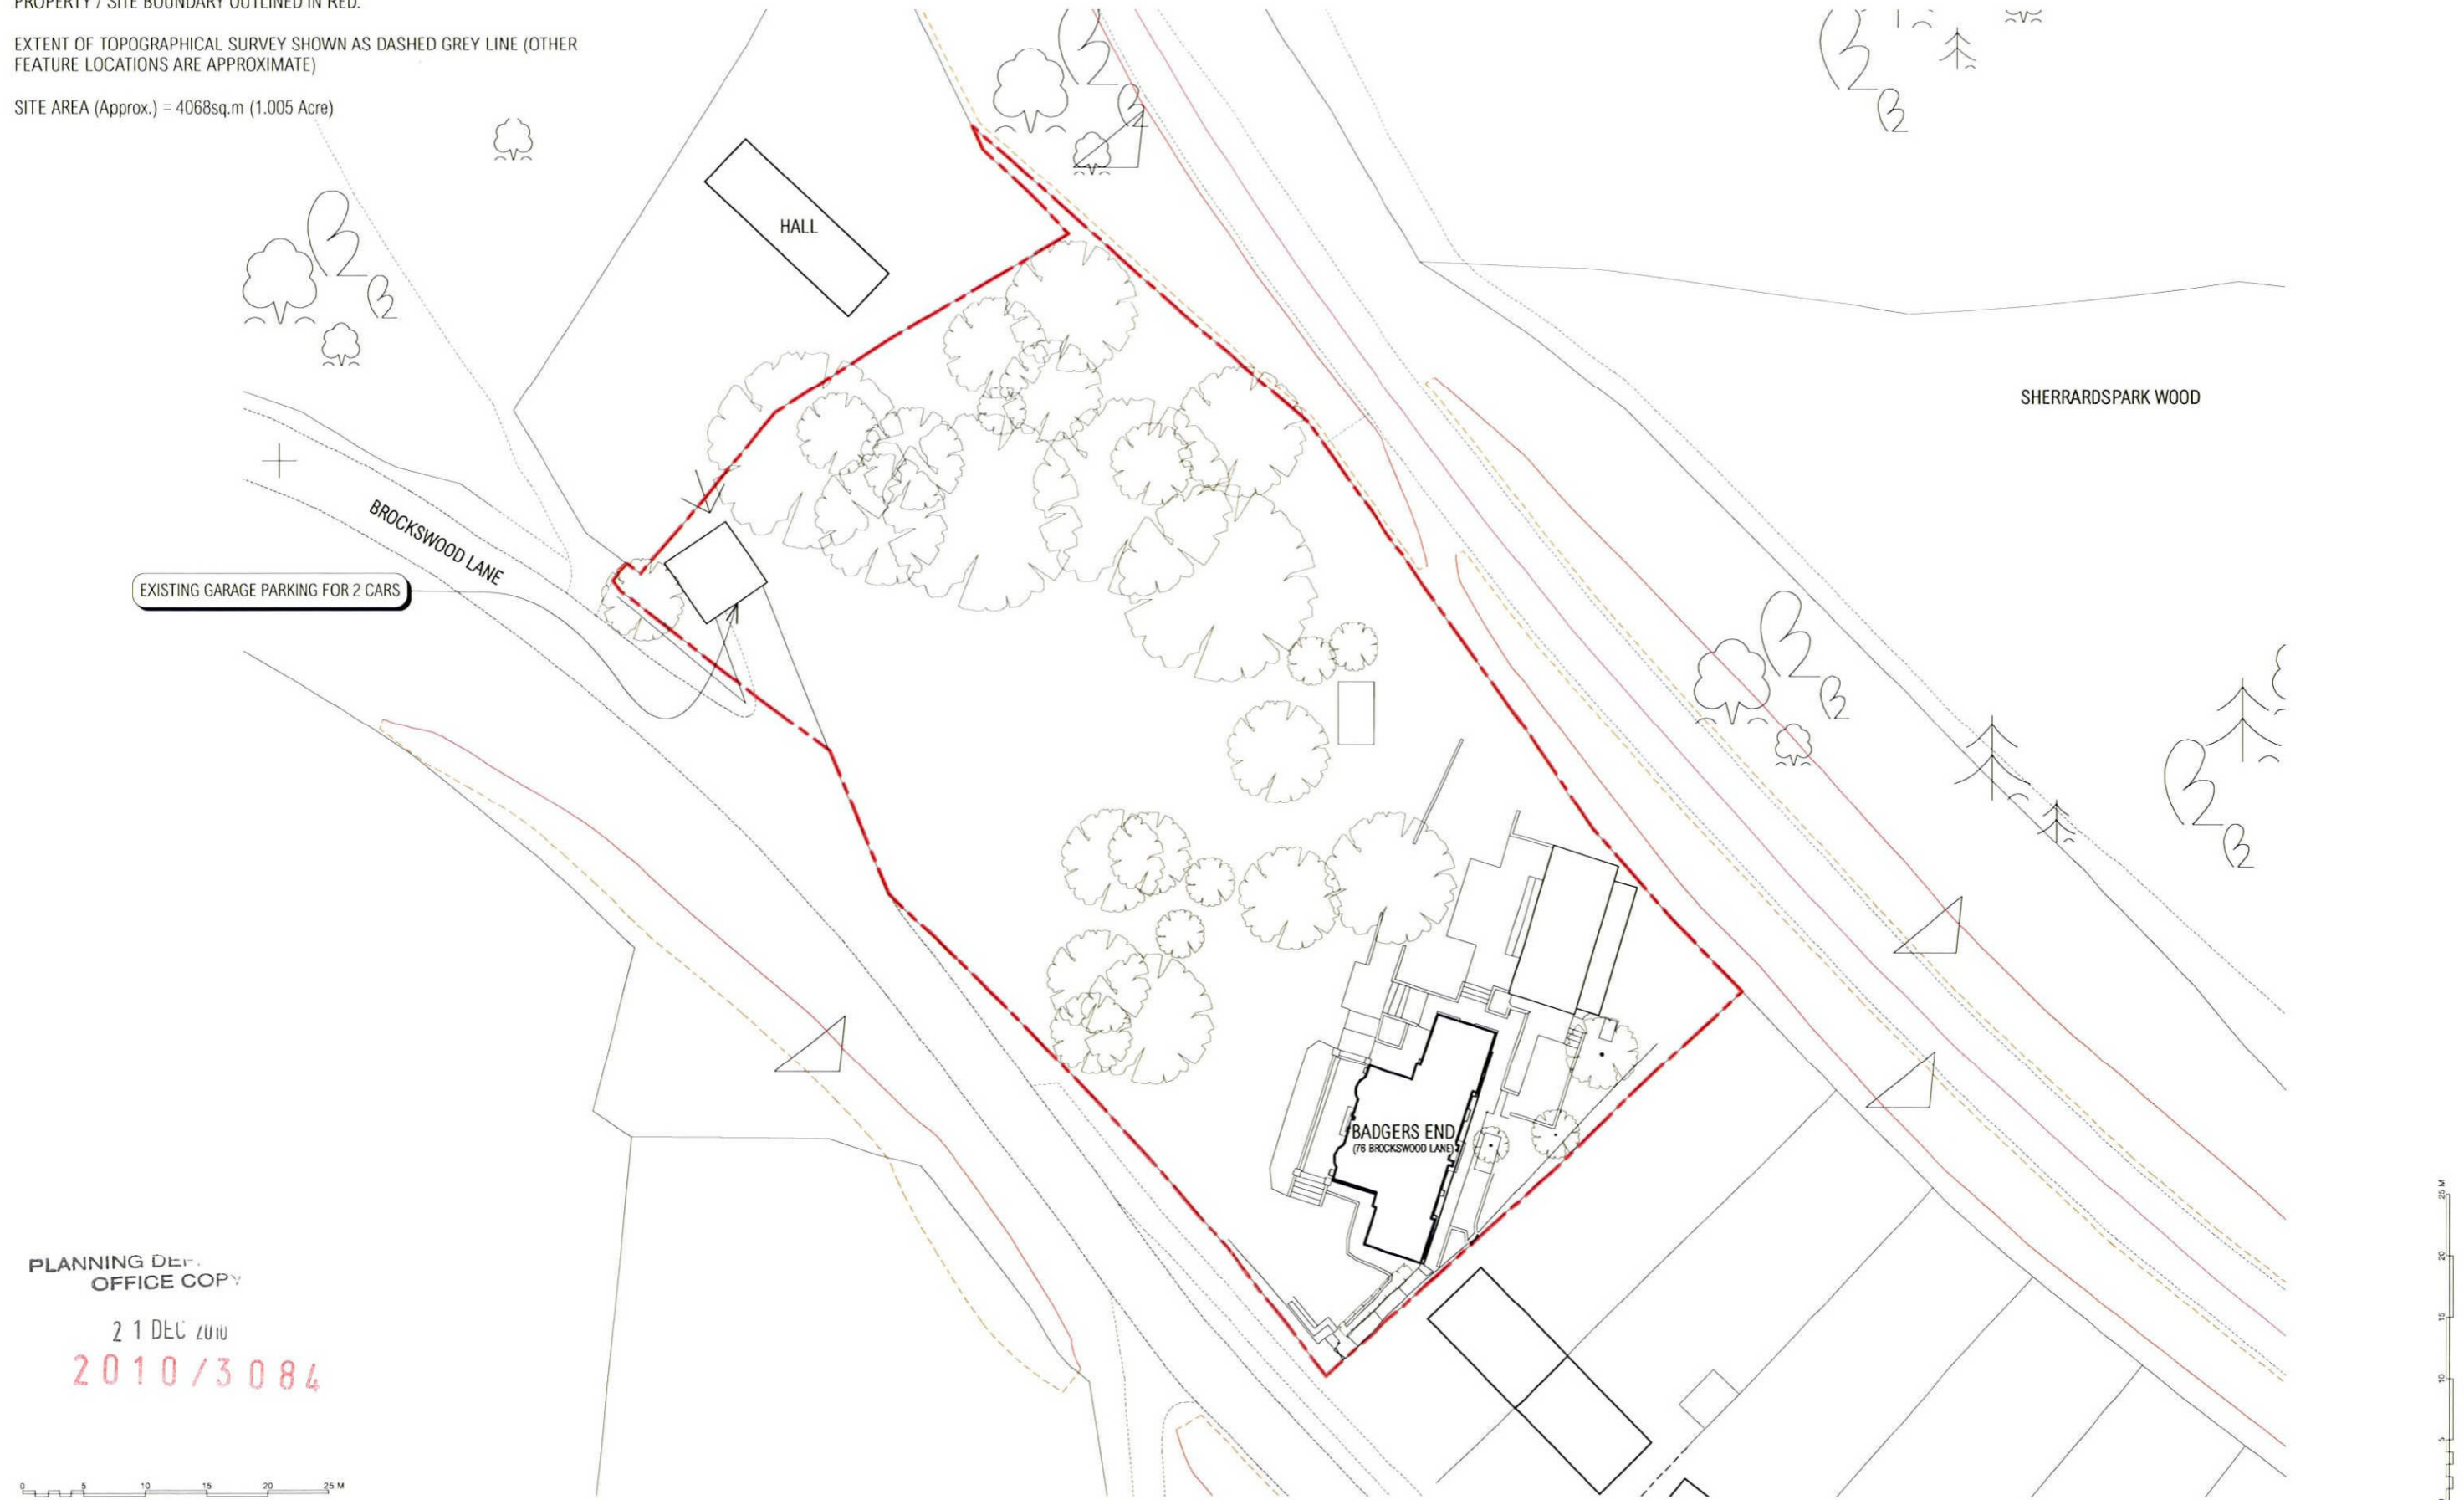

PLANNING DEPT.
OFFICE COPY

21 DEC 2010
2010/3084

 

NOTES / REVISIONS:

OS DATA UNDER LICENSE & 'REPRODUCED FROM SUPERPLAN DATA BY PERMISSION OF ORDNANCE SURVEY ON BEHALF OF THE CONTROLLER OF HER MAJESTY'S STATIONERY OFFICE. © CROWN COPYRIGHT 2010. ALL RIGHTS RESERVED. REFERENCE NUMBER 00964900' REPRODUCTION IN WHOLE OR IN PART IS PROHIBITED WITHOUT THE PRIOR PERMISSION OF ORDNANCE SURVEY.
EXTRACTS FROM MEASURED SURVEY CARRIED OUT BY CSL SURVEYS

Client:	Stuart & Helen Pendell
Project:	Badgers End, 76 Brockswood Lane
Drawing Title:	Site Plan (Topographical extract & OS)

gavin langford architects
0 8 7 0 7 2 0 2 9 6 4
www.gavinlangfordarchitects.com

Scale:	Date:
1:500 @ A3	2010-04-14
Drawing No.	Revision No.
1003/009	0