
 


NOTES:

EXISTING GROUND FLOOR AREAS:

GROSS EXTERNAL FLOOR AREA = 137 sq.m (1,475 sq.ft)



GROSS INTERNAL FLOOR AREA = 116 sq.m (1,249 sq.ft)

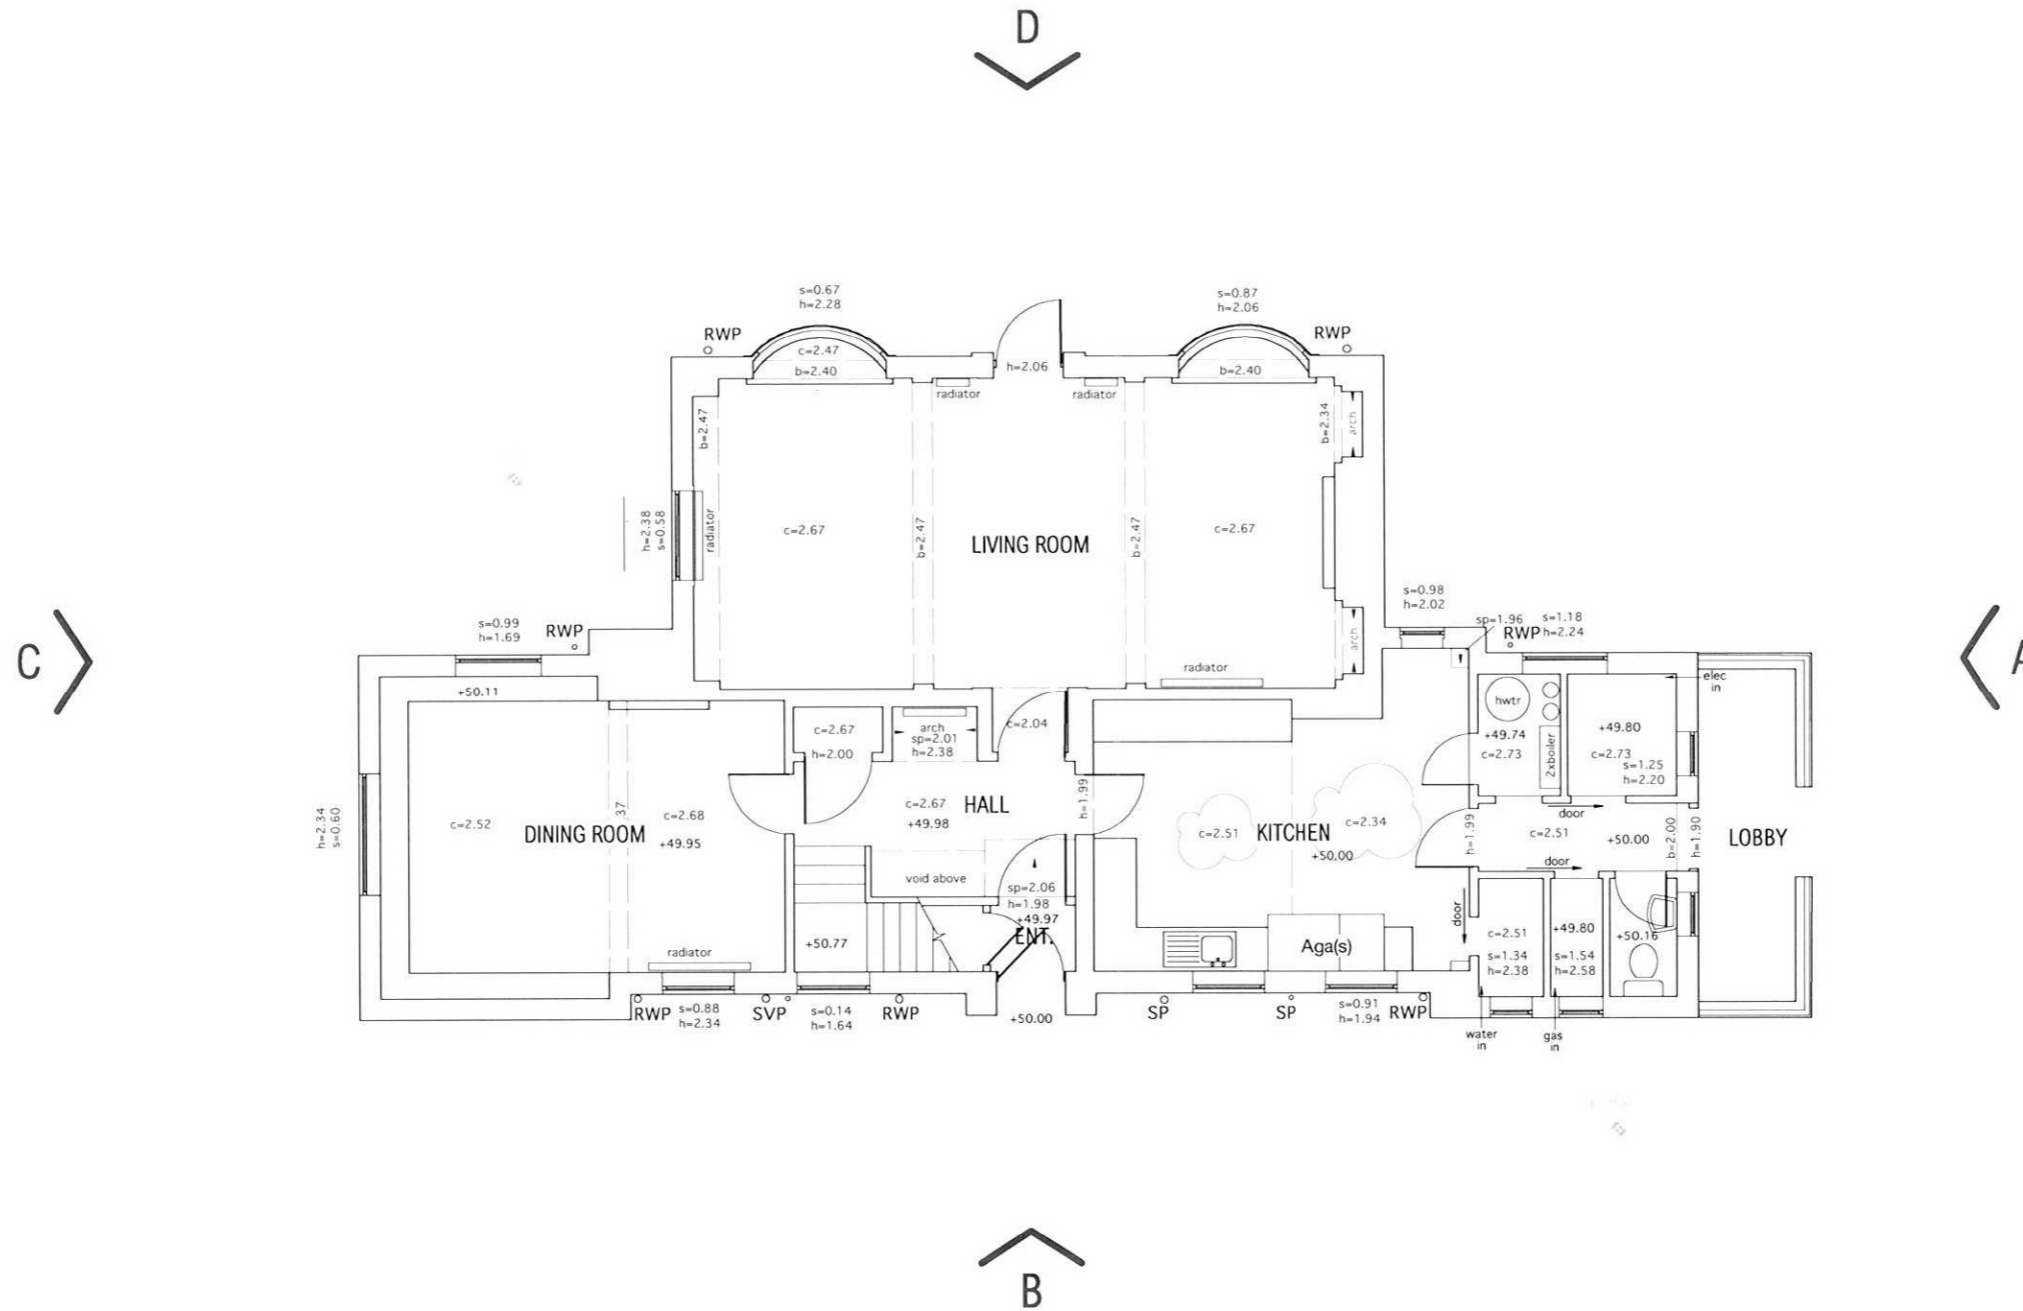

PLANNING DEPARTMENT
OFFICE COPY

21 DEC 2010

2010/3084

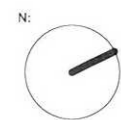 

NOTES / REVISIONS:

EXTRACTS FROM MEASURED SURVEY CARRIED OUT BY CSL SURVEYS

Client:	Stuart & Helen Pendell
Project:	Badgers End, 76 Brockwood Lane
Drawing Title:	Existing Ground Floor Plan

gavin langford architects
0 8 7 0 7 2 0 2 9 6 4
www.gavinlangfordarchitects.com

Scale:	Date:
1:100 @ A3	2010-08-02
Drawing No.	Revision No.
1003/004	0