

NOTES:

ALL APPLICATION DRAWINGS TO BE READ IN CONJUNCTION WITH THE APPLICATION DESIGN & ACCESS STATEMENT




FOR DETAILS OF PROPOSED MATERIALS SEE ELEVATIONS (1003-044 to 047)

PLANNING DEPARTMENT  
OFFICE COPY

21 DEC 2010

2010/3084

COPYRIGHT: GAVIN LANGFORD ARCHITECTS © 2010. ~~DO NOT SCALE THIS DRAWING~~. CONTRACTOR TO CHECK ALL DIMENSIONS ON SITE & REPORT ANY DISCREPANCIES IMMEDIATELY. IF IN DOUBT ALWAYS ASK BEFORE INSTALLATION.

  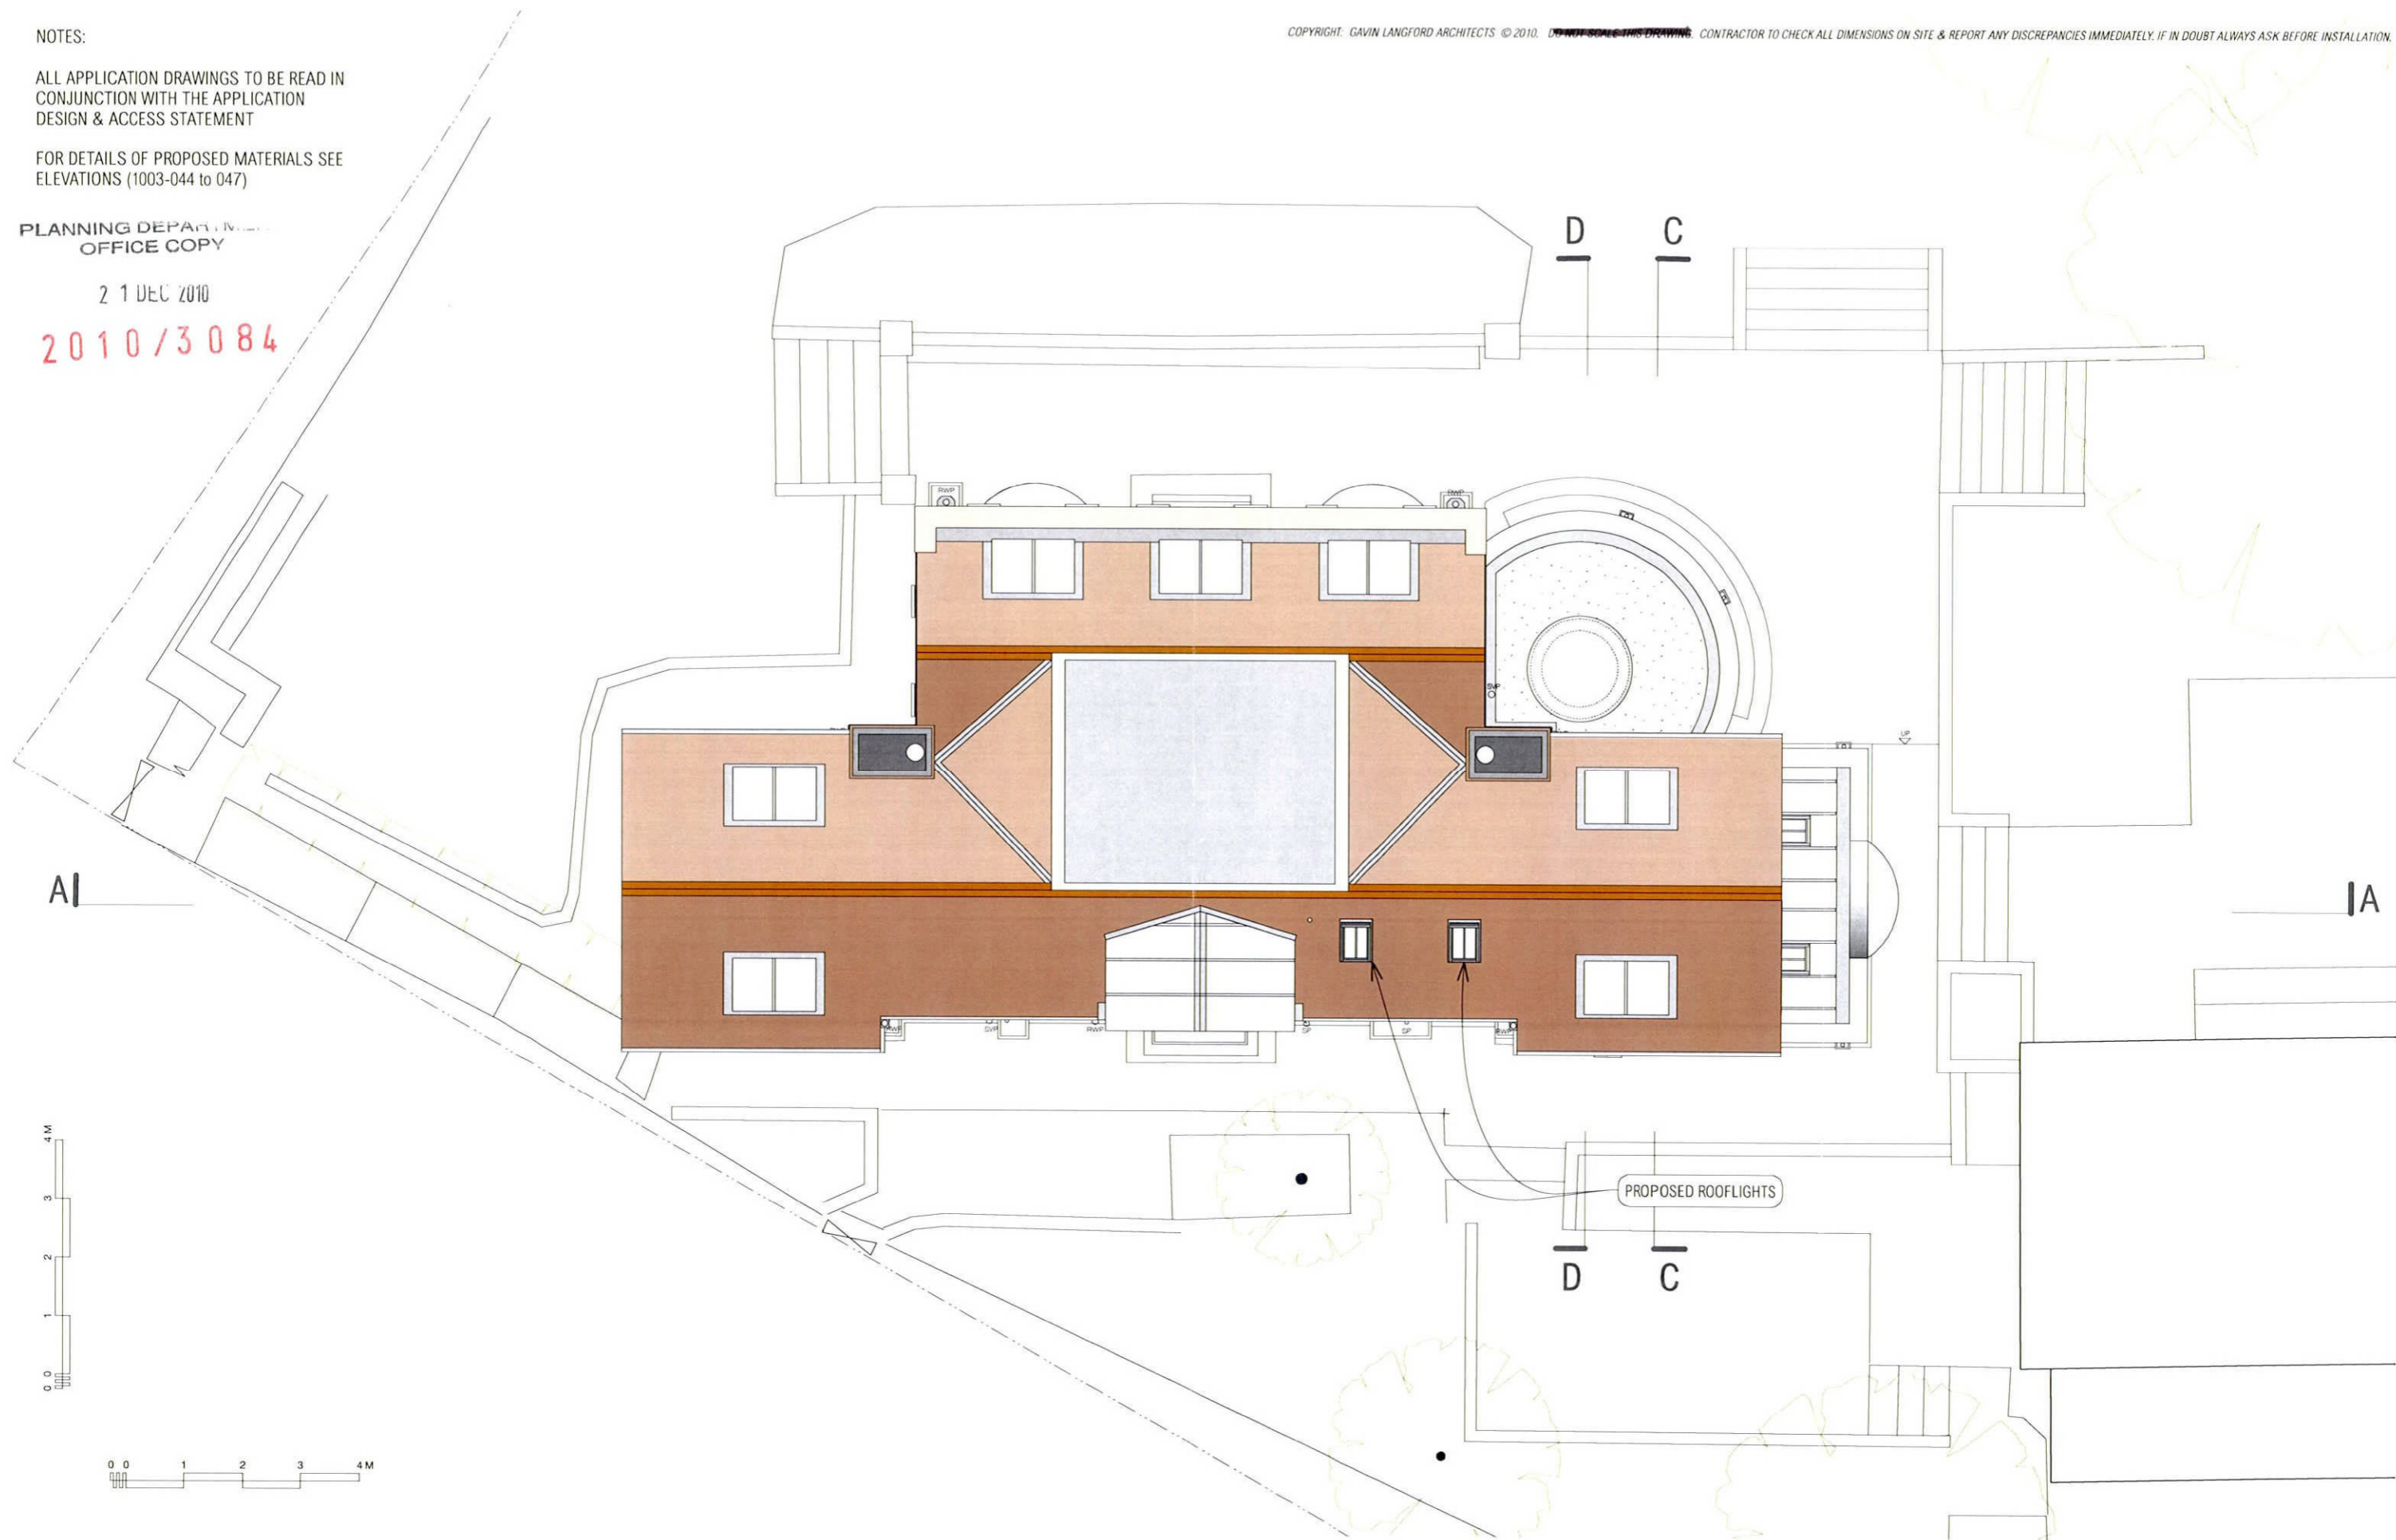

NOTES / REVISIONS:  
0: 2010-12-15. PLANNING ISSUE

Client:	Stuart & Helen Pendell
Project:	Badgers End, 76 Brockwood Lane
Drawing Title:	Proposed Roof Plans

*gavin langford architects*  
0 1 2 2 3 8 4 7 2 0 0  
www.gavinalangfordarchitects.com

Scale:	Date:
1:100 @ A3	2010-12-01
Drawing No.	Revision No.
1003/043	0