

NOTES:




ALL APPLICATION DRAWINGS TO BE READ IN CONJUNCTION WITH THE APPLICATION DESIGN & ACCESS STATEMENT

FOR DETAILS OF PROPOSED MATERIALS SEE ELEVATIONS (1003-044 to 047)

PLANNING DEPARTMENT
OFFICE COPY

21 DEC 2010

2010/3084

  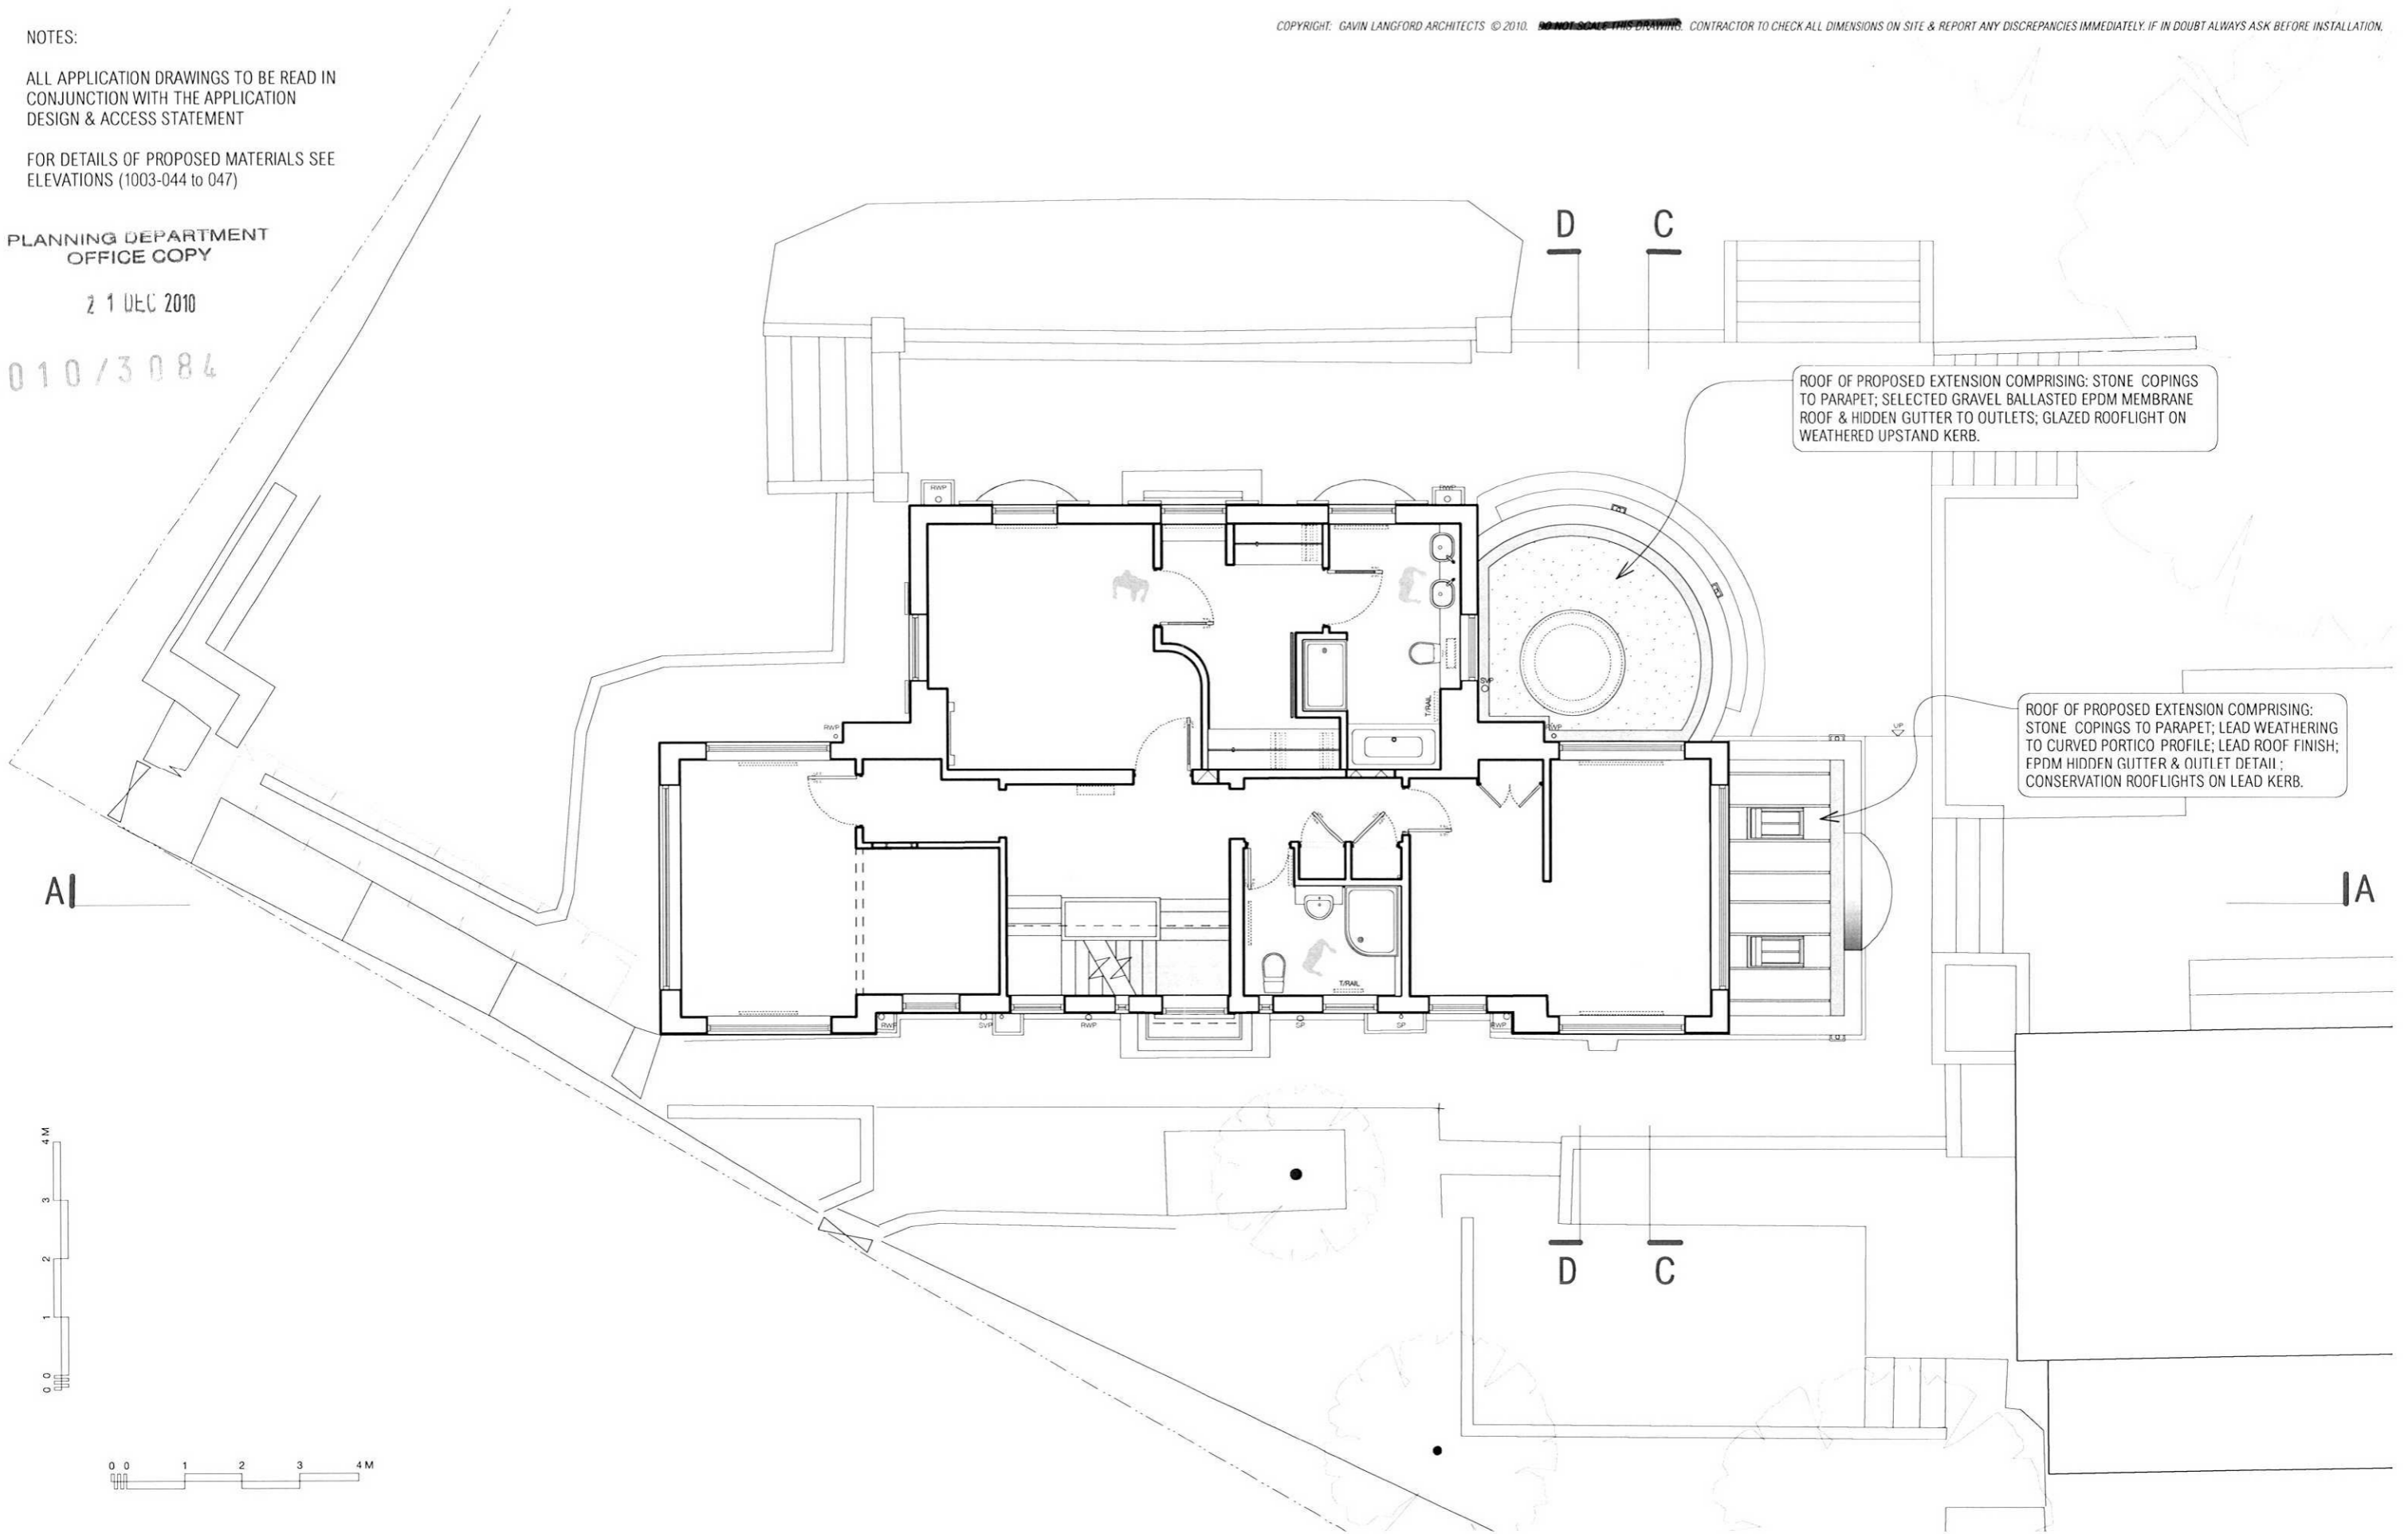

NOTES / REVISIONS:
0: 2010-12-15. PLANNING ISSUE

Client:	Stuart & Helen Pendell
Project:	Badgers End, 76 Brockwood Lane
Drawing Title:	Proposed First Floor Plans

gavin langford architects
0 1 2 2 3 8 4 7 2 0 0
www.gavinlangfordarchitects.com

Scale:	Date:
1:100 @ A3	2010-12-01
Drawing No.	Revision No.
1003/041	0