





SOUTH ELEVATION


Scale: 1:100

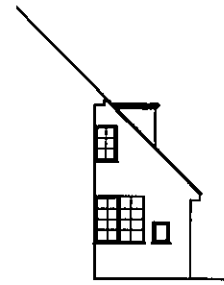

EAST ELEVATION

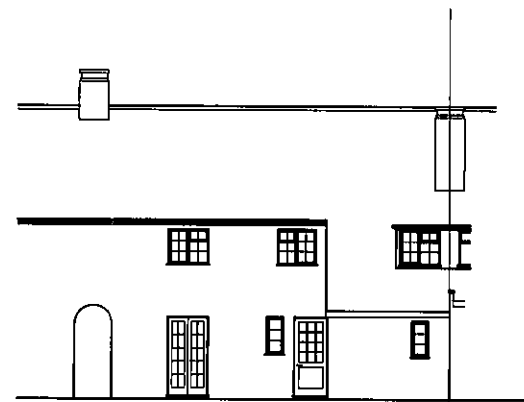


NORTH ELEVATION

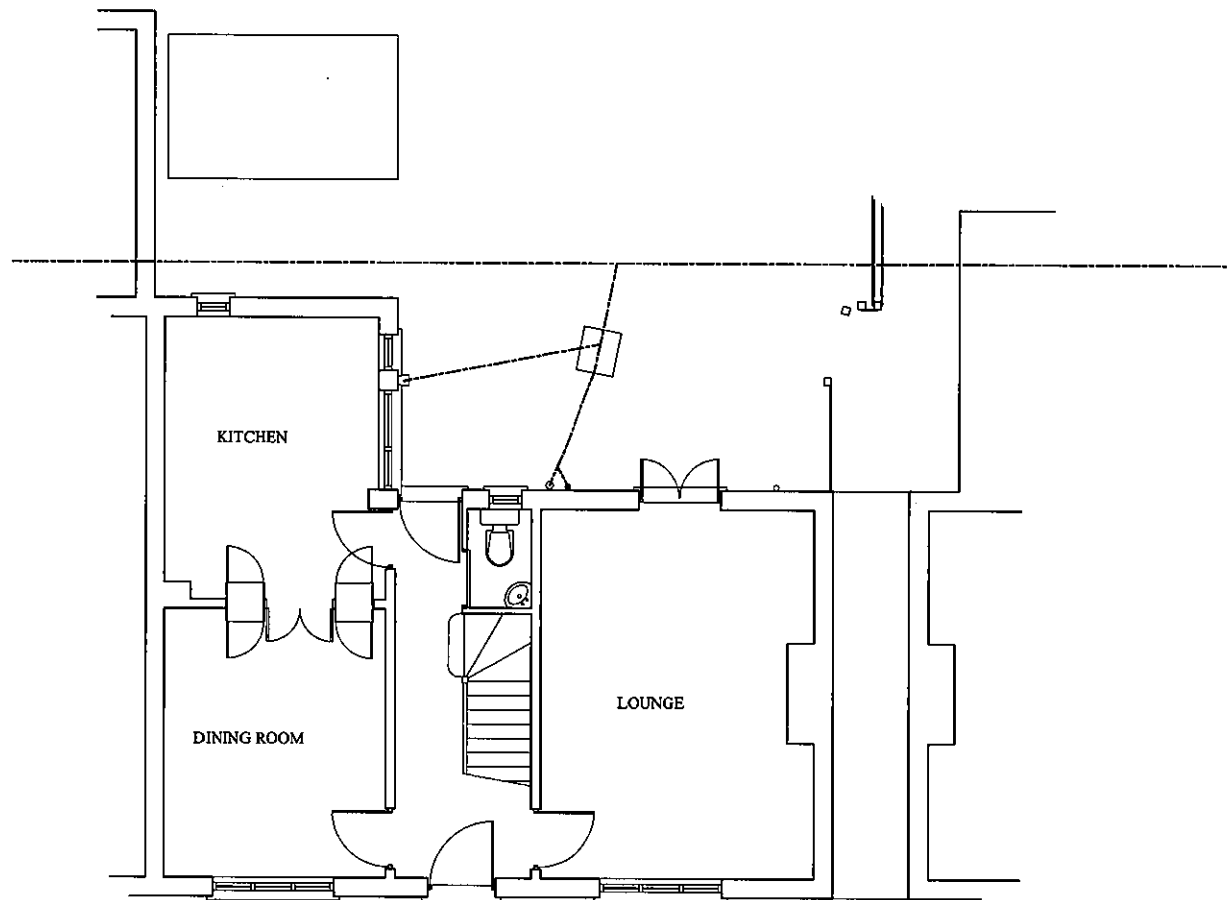

GROUND FLOOR PLAN

Scale: 1:50

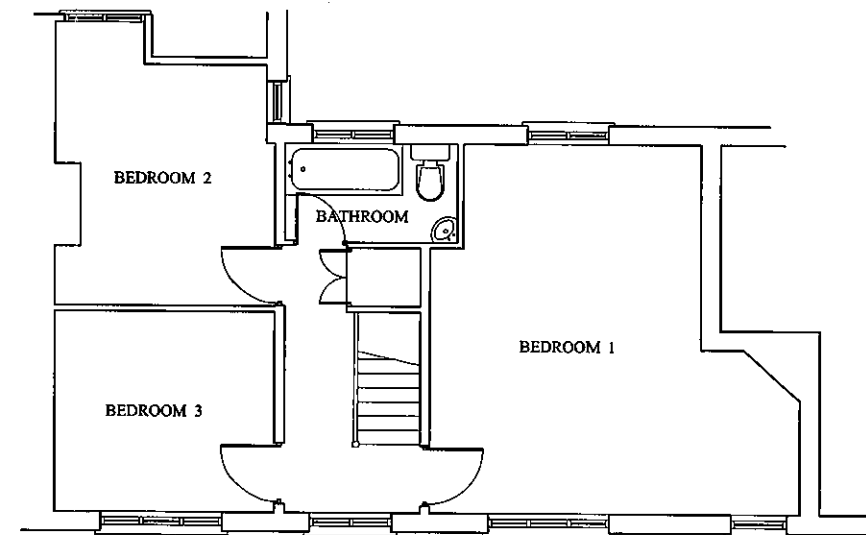

FIRST FLOOR PLAN

Notes:

Drawing Size:- A1

WELWYN HATFIELD
PLANNING
OFFICE COPY

29 JUL 2013

No: 2013 / 1626

Note: All dimensions and details are to be checked by the Client / Contractor before work commences.

Project: Proposed Extension & Alterations

Client: Mr. & Mrs. H. Dolton

Site: 16 Brockwood Lane,
Welwyn Garden City. AL8 7BG

Drawing: Existing Details

Scales: 1:50, 1:100

Date: May 2013

Drawing No: 130415.2

Martin Bridge Limited
Chartered Building Surveyors

One Bramble Cottages
Standon Green End
High Cross, Ware
Hertfordshire.
SG11 1BW



Telephone: 01920 438515
E-mail: martinbridge@btinternet.com