

Notes:

Drawing Size:- A2

See separate specification notes:-
SN 130415

WELWYN HATFIELD
PLANNING
OFFICE COPY

29 JUL 2013

No. 2013 / 1626

Note: All dimensions and details are to be checked
by the Client / Contractor before work commences.

Project:

Proposed Extension
& Alterations

Client:

Mr. & Mrs. H. Dolton

Site:

16 Brockswood Lane,
Welwyn Garden City. AL8 7BG

Drawing:

Sections & Roof Plan

Scales:

1:50, 1:100

Date:

July 2013

Drawing No:


130415.6

Martin Bridge Limited


Chartered Building Surveyors

One Bramble Cottages
Standon Green End
High Cross, Ware
Hertfordshire.
SG11 1BW


Telephone: 01920 438515
E-mail: martinbridge@btinternet.com

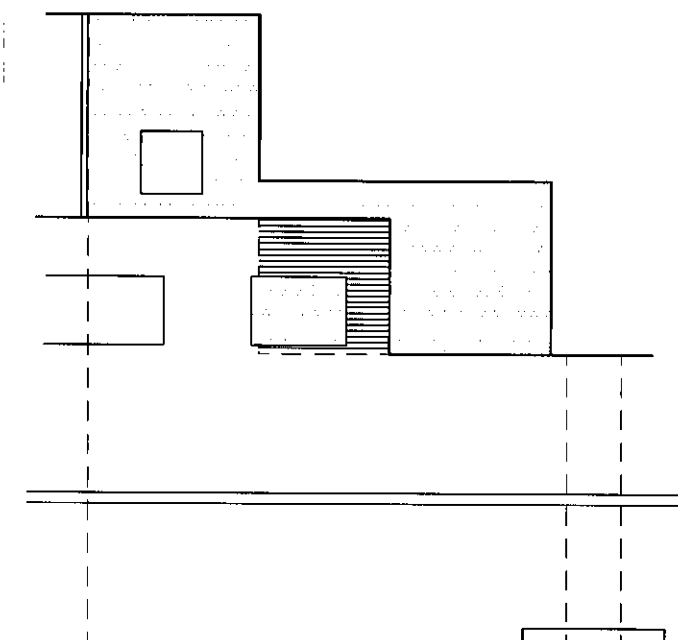


ROOF PLAN

 


Scale: 1:100

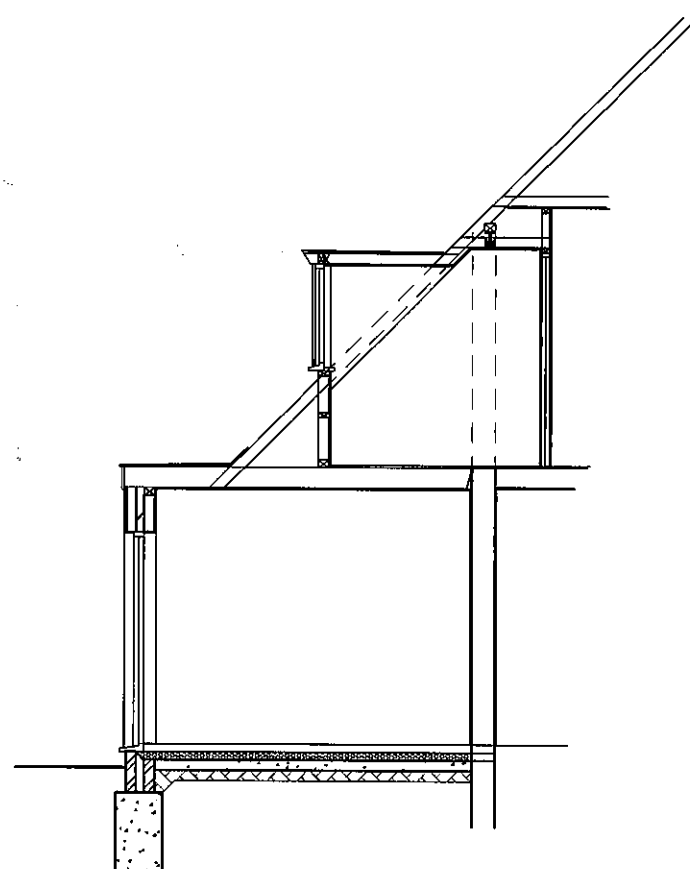

SECTION A - A

 

Scale: 1:50

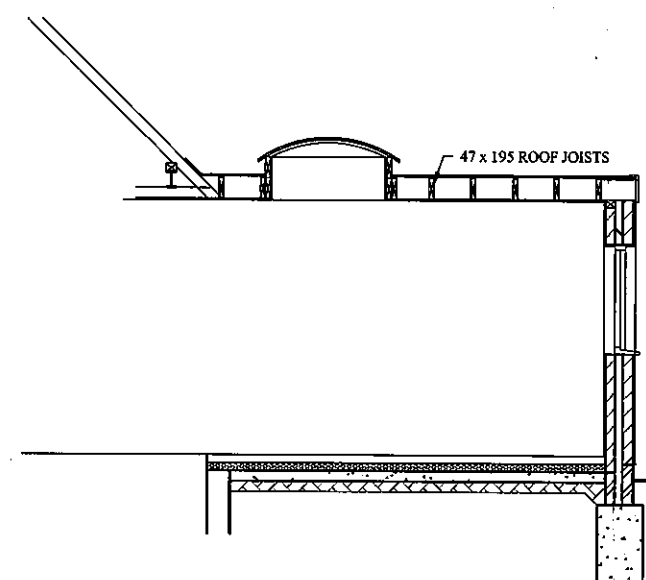

SECTION B - B

47 x 195 ROOF JOISTS