



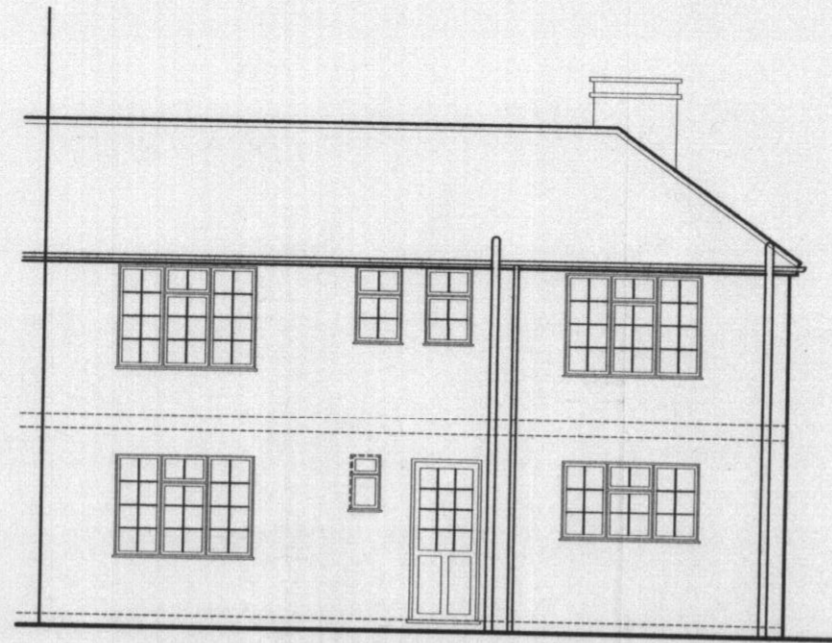


FRONT ELEVATION




REAR ELEVATION

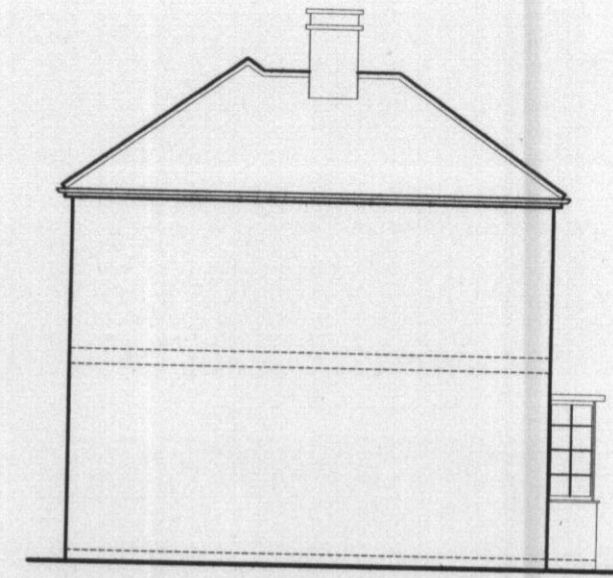


SIDE ELEVATION

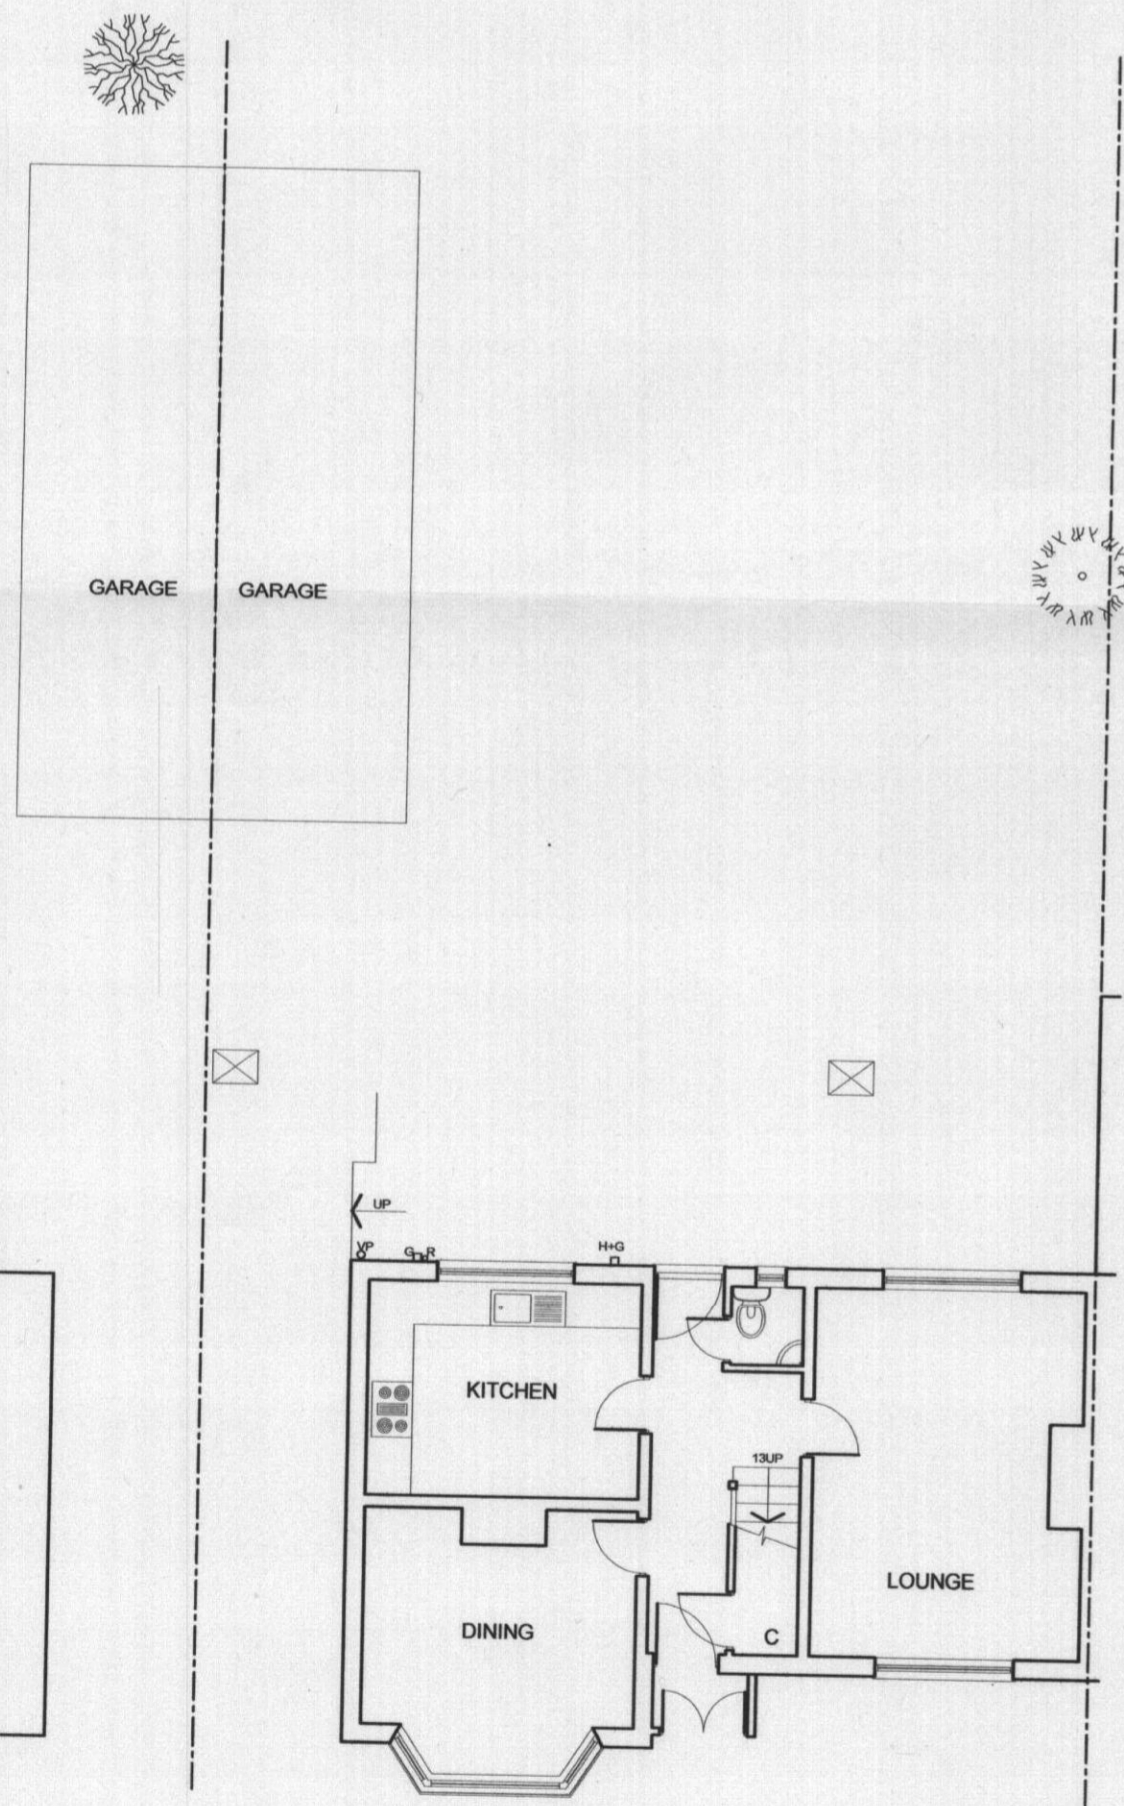

GROUND FLOOR PLAN

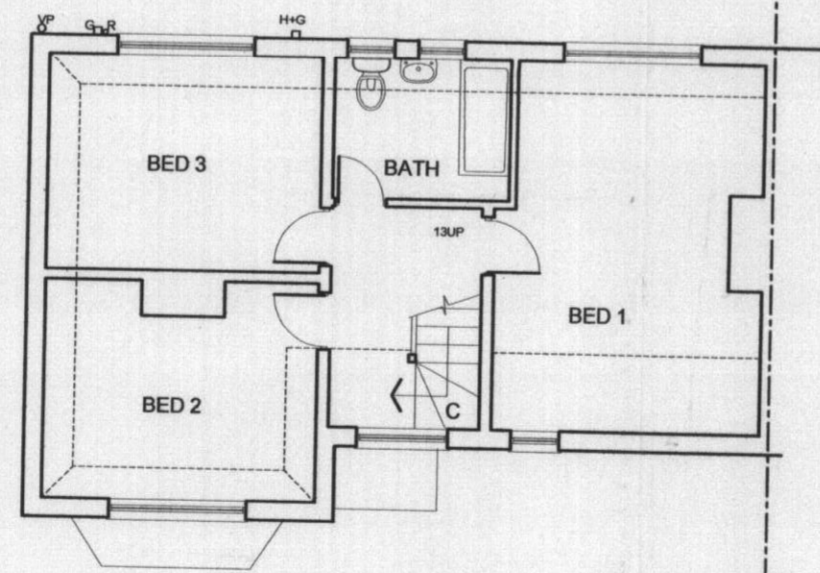

FIRST FLOOR PLAN

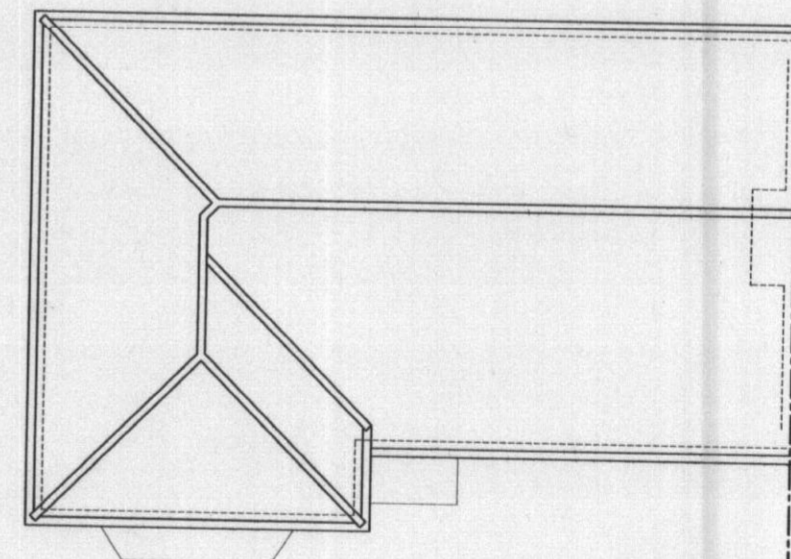

ROOF FLOOR PLAN

WELWYN HATFIELD  
 PLANNING  
 OFFICE COPY  
 10 NOV 2008  
 No. N6 2008 2195 M

THIS DRAWING PRINTED ON A2 SIZE PAPER

REV	DATE	DESCRIPTION	CHECKED



ASE Partnership  
 60 Bridge Road East  
 Welwyn Garden City  
 Herts AL7 1JU

tel 01707-393971  
 fax 01707-393980  
 e-mail info@ase.co.uk

Project:

34 Brockwood Lane  
 WGC

Drawing Title:

PLANS AND ELEVATIONS AS  
 EXISTING

Drawn By: ALI Scale: 1:100 Date: SEPT, 2008

Orig Status: EXISTING Checked:

Drawing No.: 2410-E-01 Revision:

