






FRONT ELEVATION




REAR ELEVATION

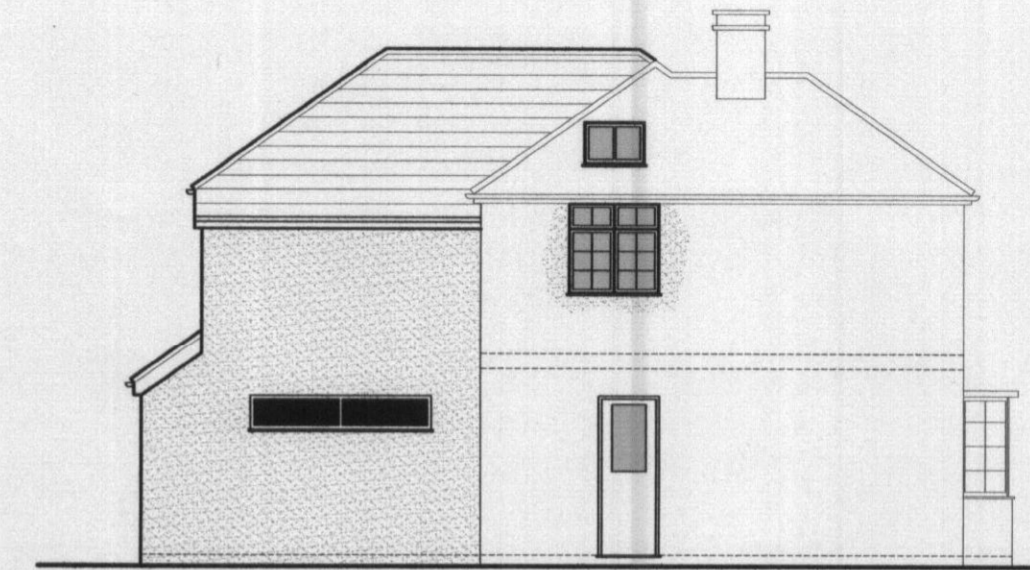


SIDE ELEVATION

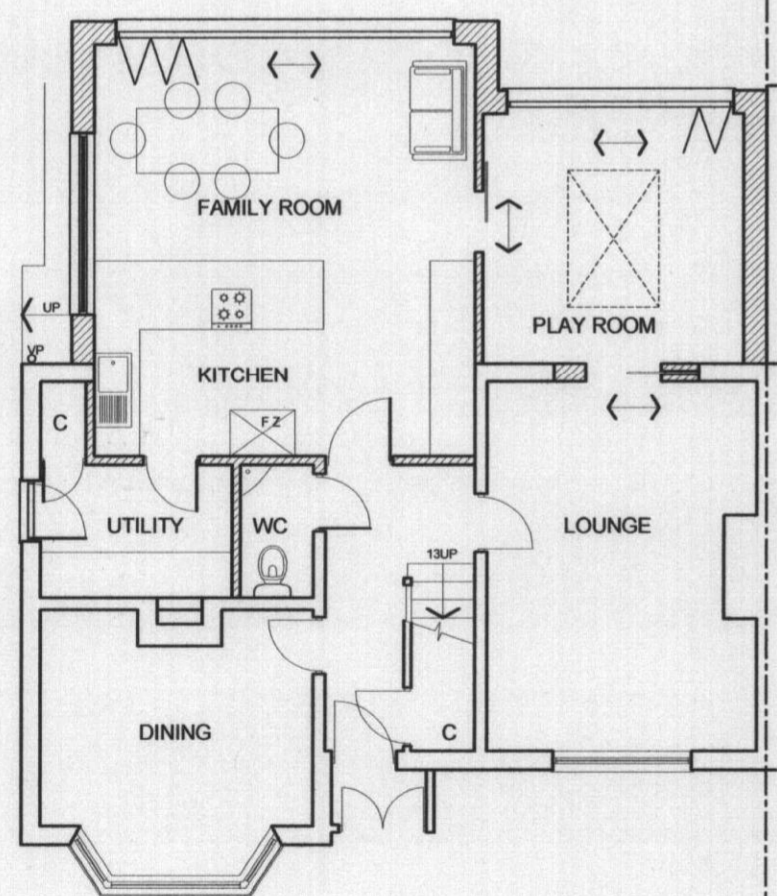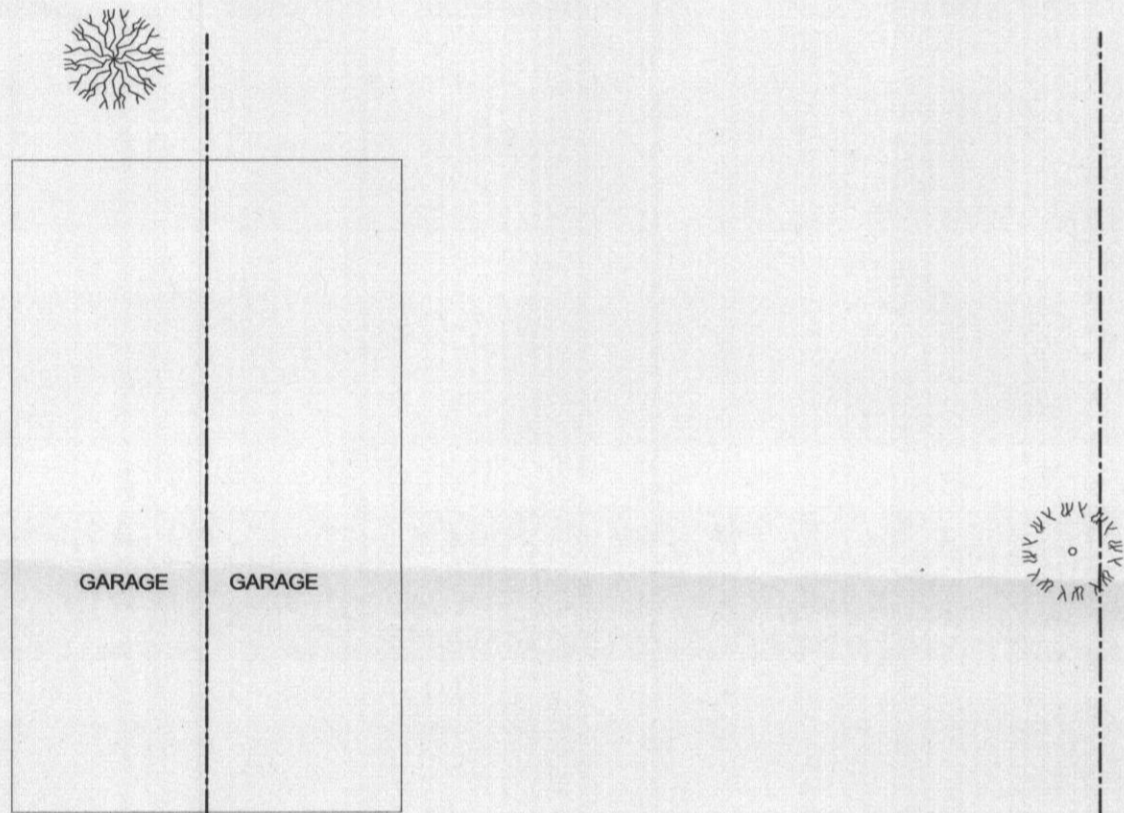

GROUND FLOOR PLAN

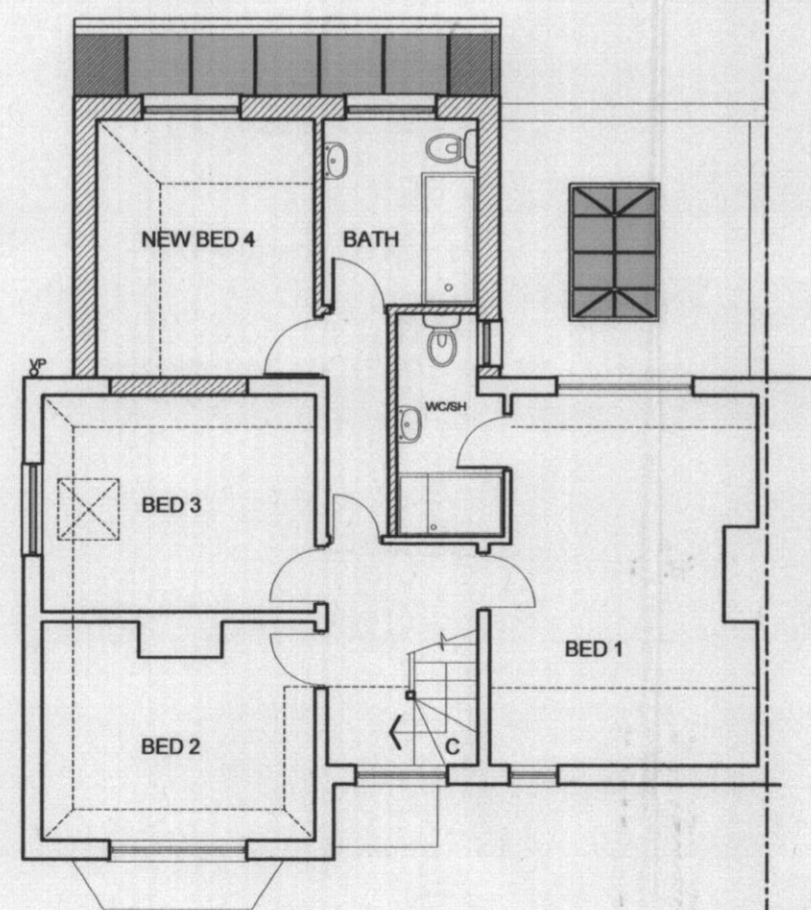

FIRST FLOOR PLAN

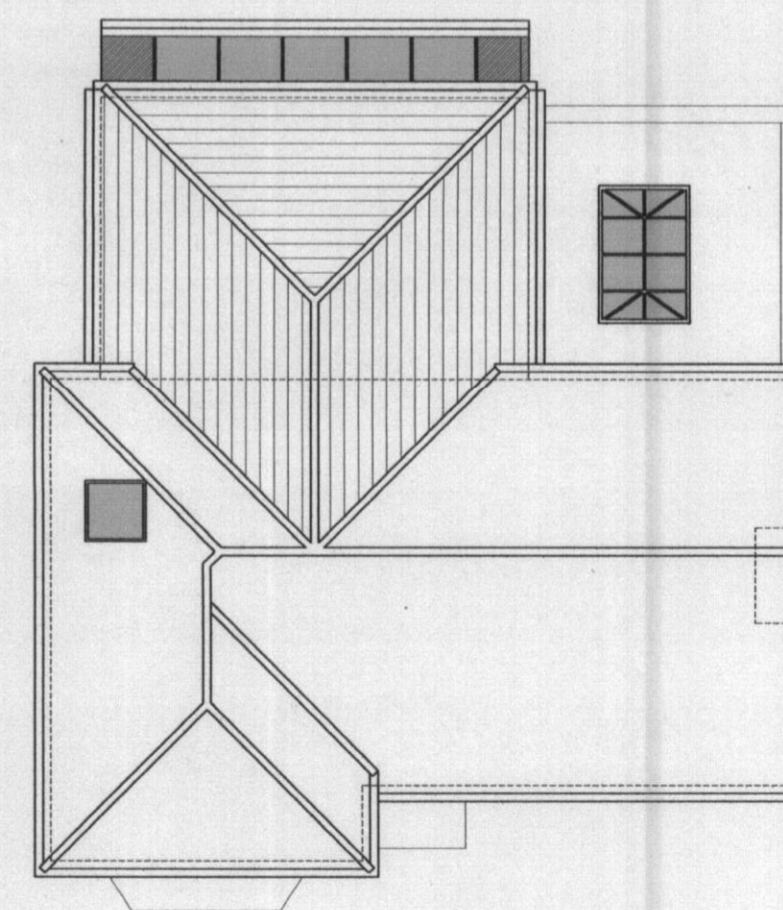

ROOF FLOOR PLAN

THIS DRAWING PRINTED ON A2 SIZE PAPER

REV	DATE	DESCRIPTION	CHECKED

as ep architects
 No. 10008285 R
 10 NOV 2008
 WELWYN HATFIELD PLANNING OFFICE COPY

Project: Partnership
 30 Bridge Road East
 Welwyn Garden City
 Herts AL7 1JU
 Tel: 01707-383971
 Fax: 01707-383980
 E-mail: info@a-s-e.co.uk

Drawing Title: 34 Brockwood Lane
 Welwyn Garden City
 PLANS AND ELEVATIONS AS PROPOSED
 Drawn By: ALI Scale: 1:100 Date: OCT, 2008
 Dig Status: PLANNING Checked
 Drawing No: **2410-P-01** Revision: