
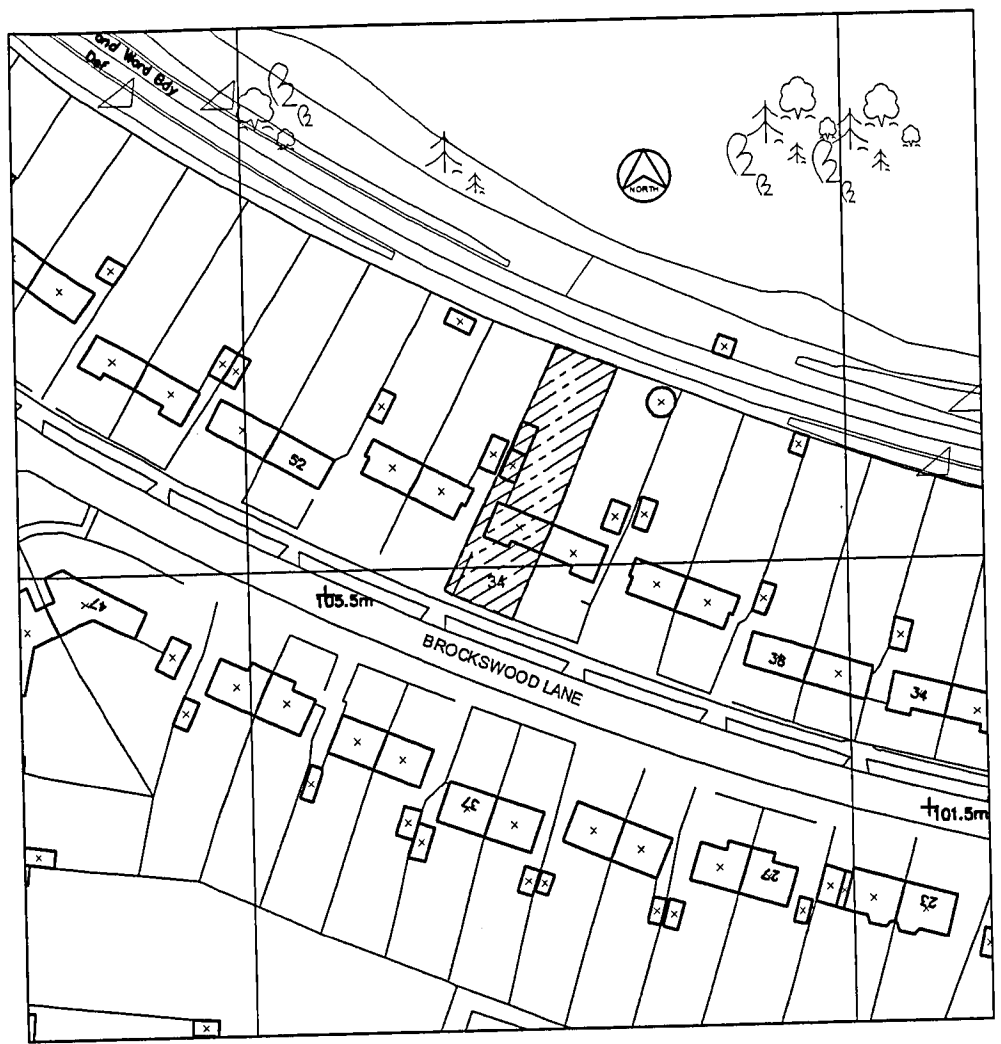


All stated dimensions to be verified on site and the Architect notified of any discrepancies.  
This drawing to be read in accordance with the specifications of Quantities and related drawings.

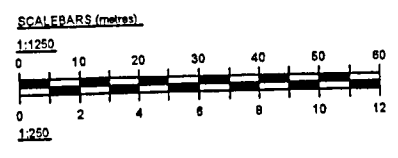

SITE LOCATION PLAN @ 1:1250

WELWYN HATFIELD  
PLANNING  
OFFICE COPY

19 NOV 2008

No: 2008/2234


Project

PROPOSED EXTENSION TO  
46 BROCKWOOD LANE  
WELWYN GARDEN CITY  
AL8 7BG

Title

SITE LOCATION PLAN  
& BLOCK / ROOF PLAN

Scale	Date
1:250, 1:1250 @ A3	NOV 08
Drawn	Checked
JDM	
Drawing Number	Revision
J739/P01	
Jonathan D Moffatt BA(hons) Dip Arch RIBA CHARTERED ARCHITECT	
JDM Architects	
245 The Ridgeway, St. Albans, Herts. AL4 8XG	
Telephone: 01727 845160 Mobile: 07962 217948	
E-Mail: jdmoffatt@clara.co.uk	

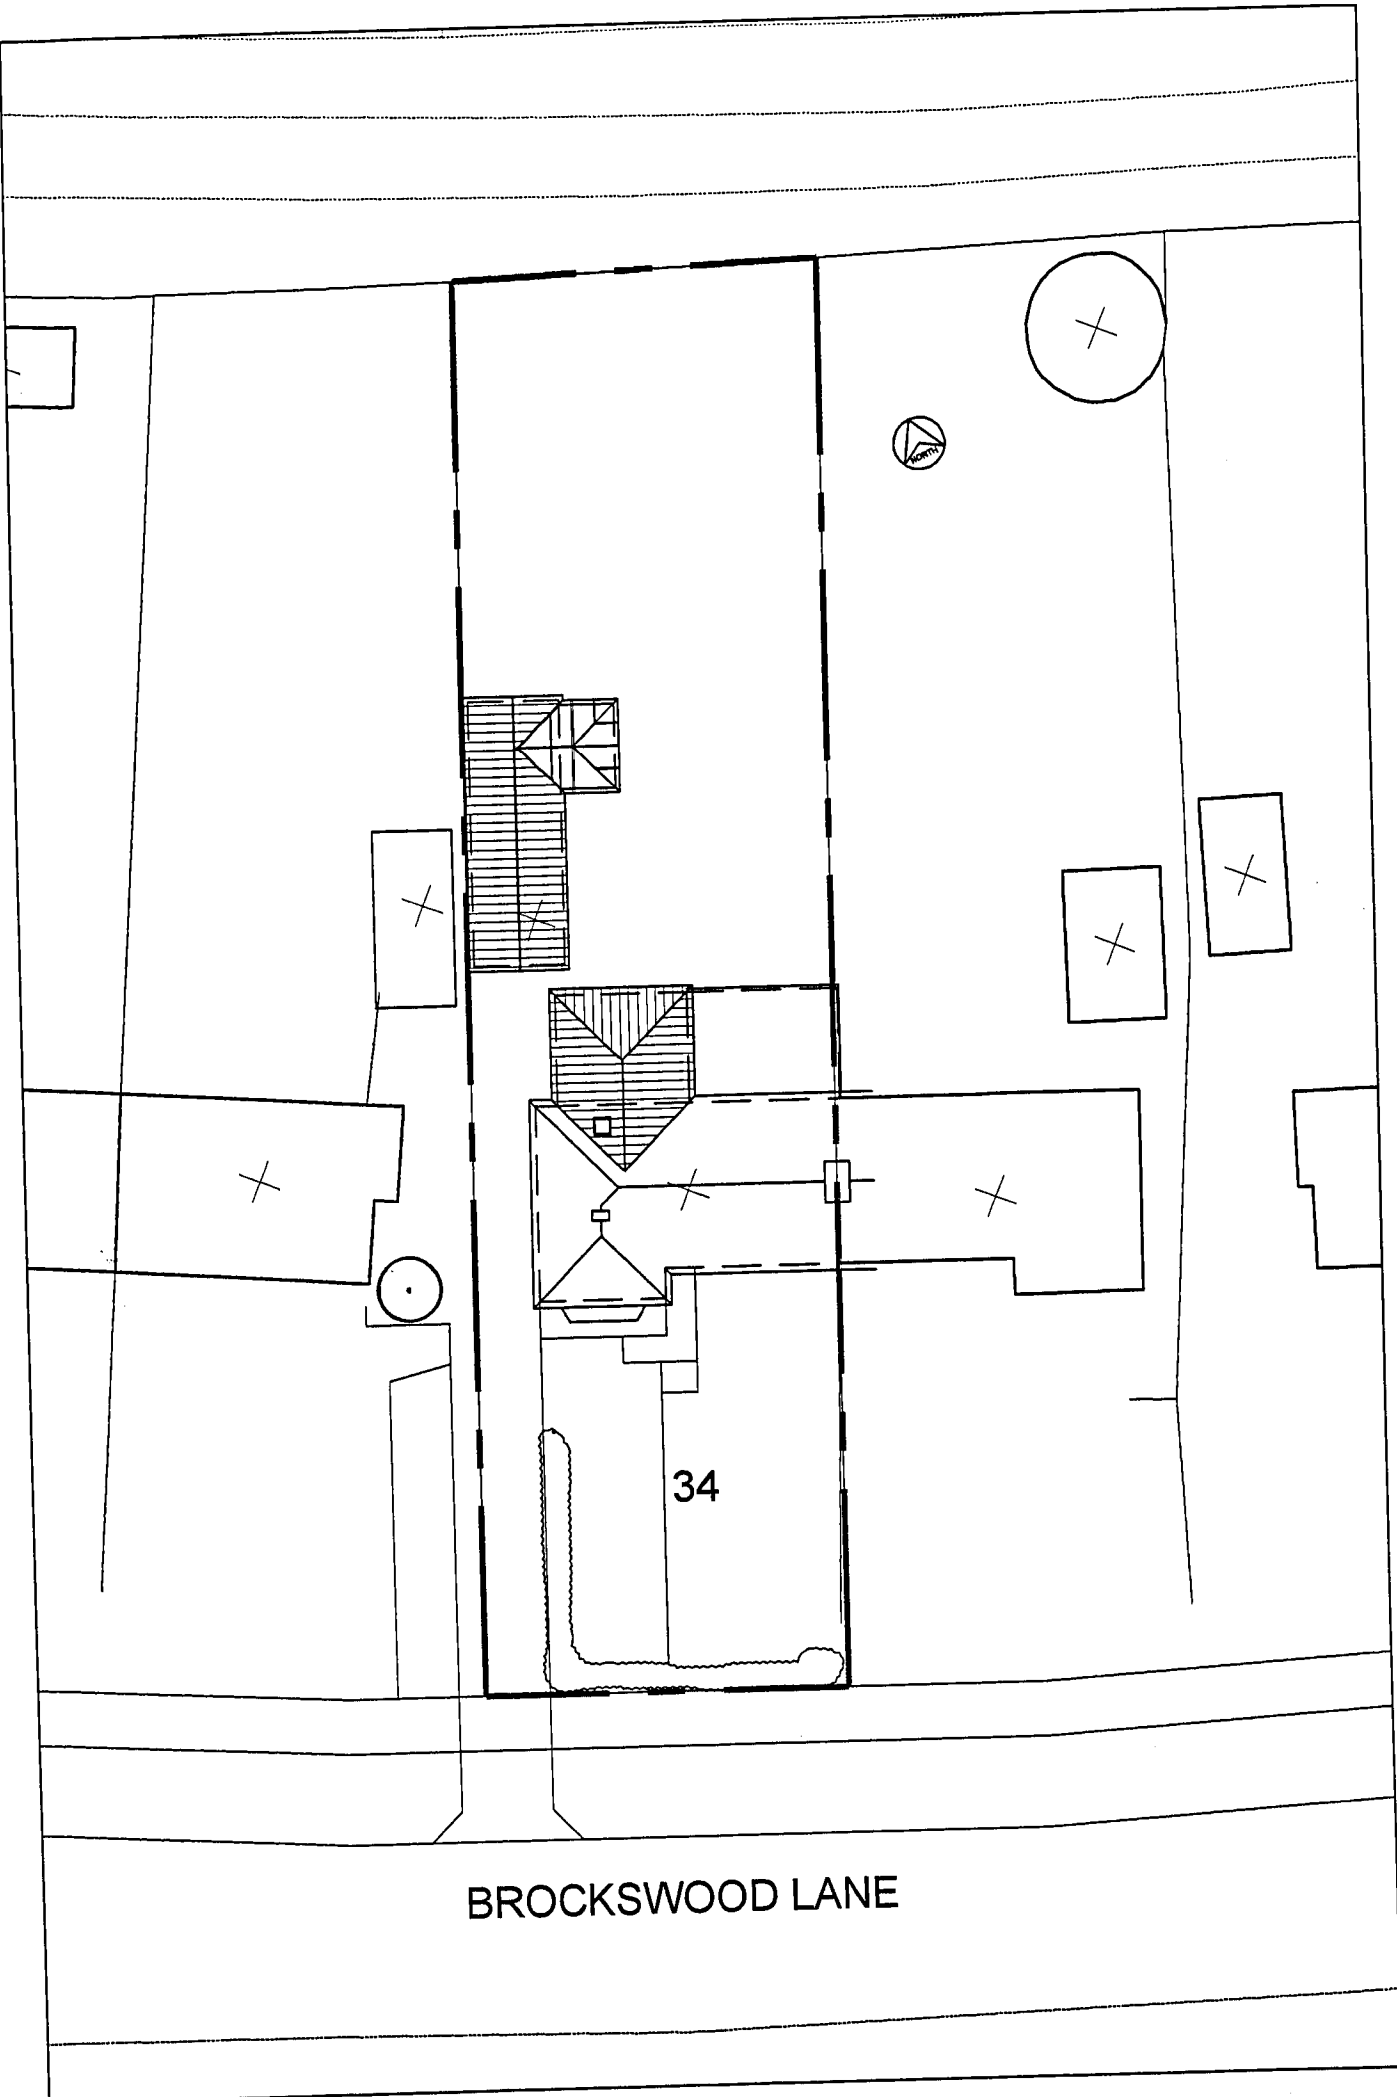

BLOCK PLAN / ROOF PLAN @ 1:250