




PROPOSED REAR ELEVATION

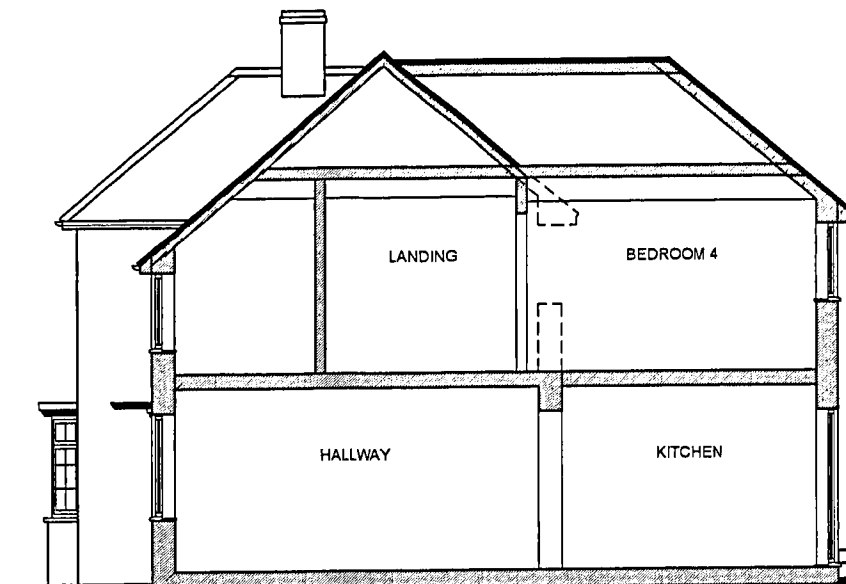


PROPOSED SECTION



GARAGE SIDE ELEVATION




PROPOSED FRONT ELEVATION

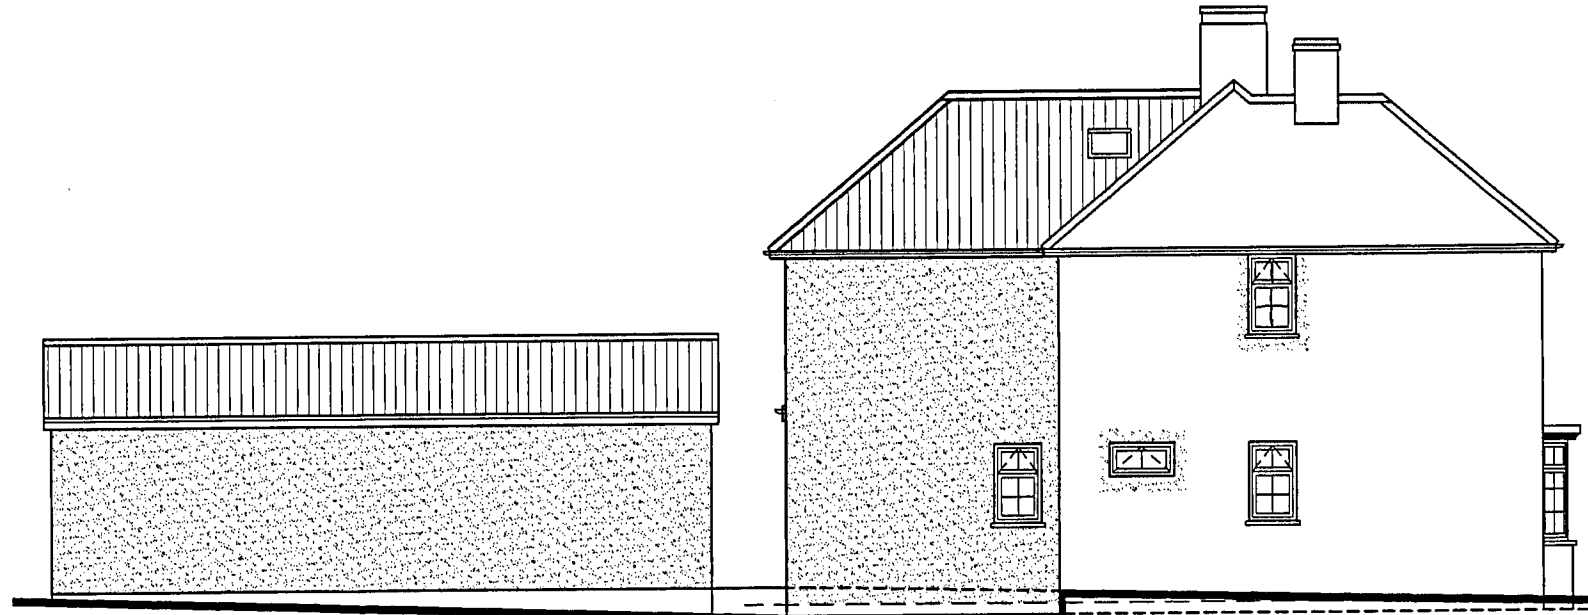


PROPOSED SIDE ELEVATION


EXISTING GARAGE ELEVATIONS

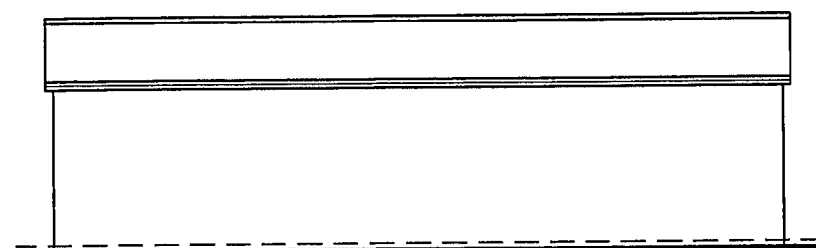


SIDE ELEVATION

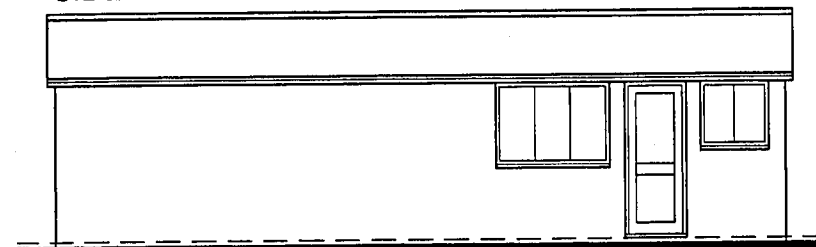

SIDE ELEVATION (GARDEN)

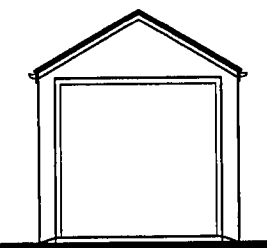

FRONT ELEVATION

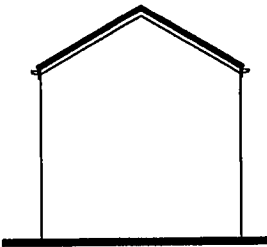

REAR ELEVATION

SCHEDULE OF PROPOSED MATERIALS


WALLS:  
RENDERED BLOCKWORK TO MATCH EXISTING.

ROOFS:  
PITCHED ROOF TO BE CONCRETE PLAIN TILES TO MATCH EXISTING.


WINDOWS & DOORS:  
NEW WINDOWS & DOORS TO BE WHITE FINISH UPVC / ALUMINIUM FRAMED DOUBLE GLAZED WINDOWS TO MATCH EXISTING.  
ROOF WINDOWS TO BE GREY ALUMINIUM FRAMED BY VELUX.  
GARAGE CONSERVATORY FRAMEWORK TO BE STAINED TIMBER.

RAINWATER GOODS ETC:  
BLACK FINISH UPVC TO MATCH EXISTING.

N.B. ALL NEW WORKS SHOWN HATCHED

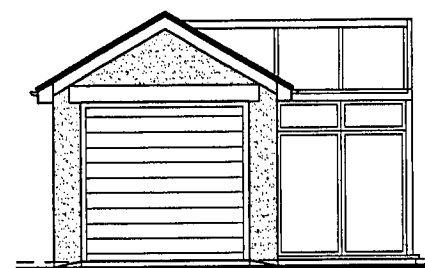

GARAGE FRONT ELEVATION

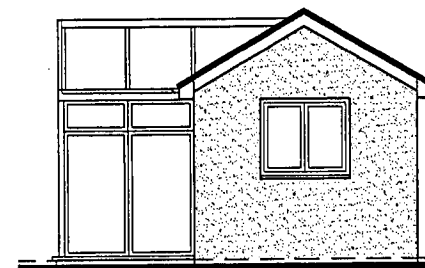

GARAGE REAR ELEVATION

WELWYN HATFIELD  
PLANNING  
OFFICE COPY  
19 NOV 2008  
No: 2008/2234

NOTES

All stated dimensions to be verified on site and the Architect notified of any discrepancies.  
This drawing to be read in accordance with the specification/ Bills of Materials and related drawings.

SCALEBARS (metres)

1:100  
0 1 2 3 4 5  
0 2 4 6 8 10  
1:200

Project  
**PROPOSED EXTENSION TO  
46 BROCKWOOD LANE  
WELWYN GARDEN CITY  
AL8 7BG**

Title  
**PROPOSED ELEVATIONS**

Scale	Date
1:100 @ A3	NOV 08
Drawn	Checked
JDM	
Drawing Number	Revision
<b>J739/P04</b>	
Jonathan D Moffatt BA(hons) DipArch RIBA CHARTERED ARCHITECT JDM Architects 245 The Ridgeway, St. Albans, Herts. AL4 9XG Telephone: 01727 845160 Mobile: 07962 217948 E-Mail: jdmoffatt@clare.co.uk	