




Notes

1. This drawing has been prepared in accordance with the scope of RPS's appointment with its client and is subject to the terms and conditions of that appointment. RPS accepts no liability for any use of this document other than by its client and only for the purposes for which it was prepared and provided.
2. If received electronically it is the recipients responsibility to print to correct scale. Only written dimensions should be used.

SUSTAINABLE HARDWOOD 45° TIMBER
HIT AND MISS FENCING AND GATES
1800mm HIGH, 100mm POSTS, 125mm
BOARDING

SUSTAINABLE HARDWOOD 45° TIMBER
HIT AND MISS FENCING AND GATES
1800mm HIGH, 100mm POSTS, 125mm
BOARDING


SUSTAINABLE HARDWOOD 45° TIMBER
HIT AND MISS FENCING AND GATES
1800mm HIGH, 100mm POSTS, 125mm
BOARDING

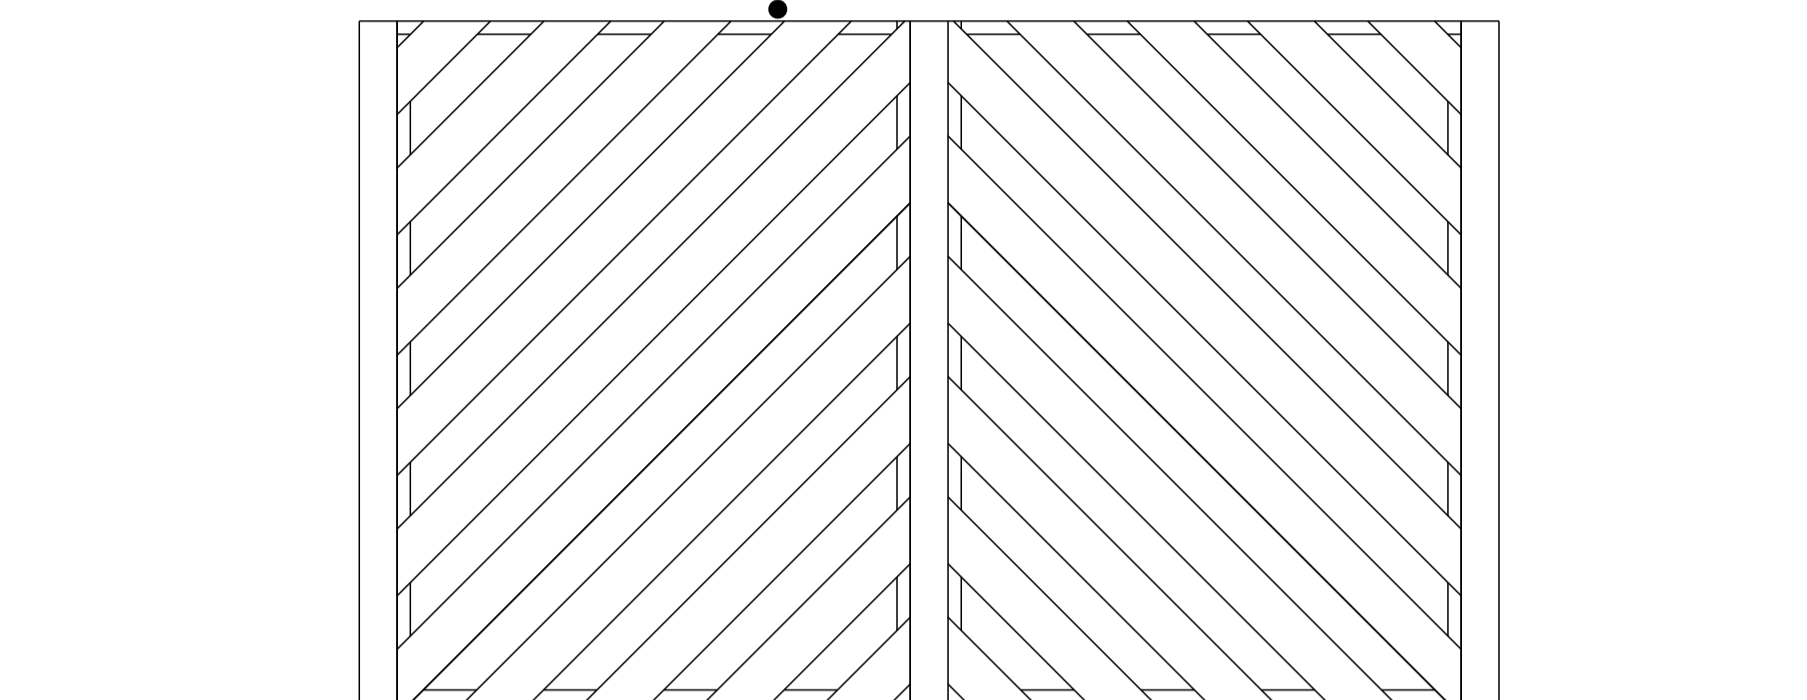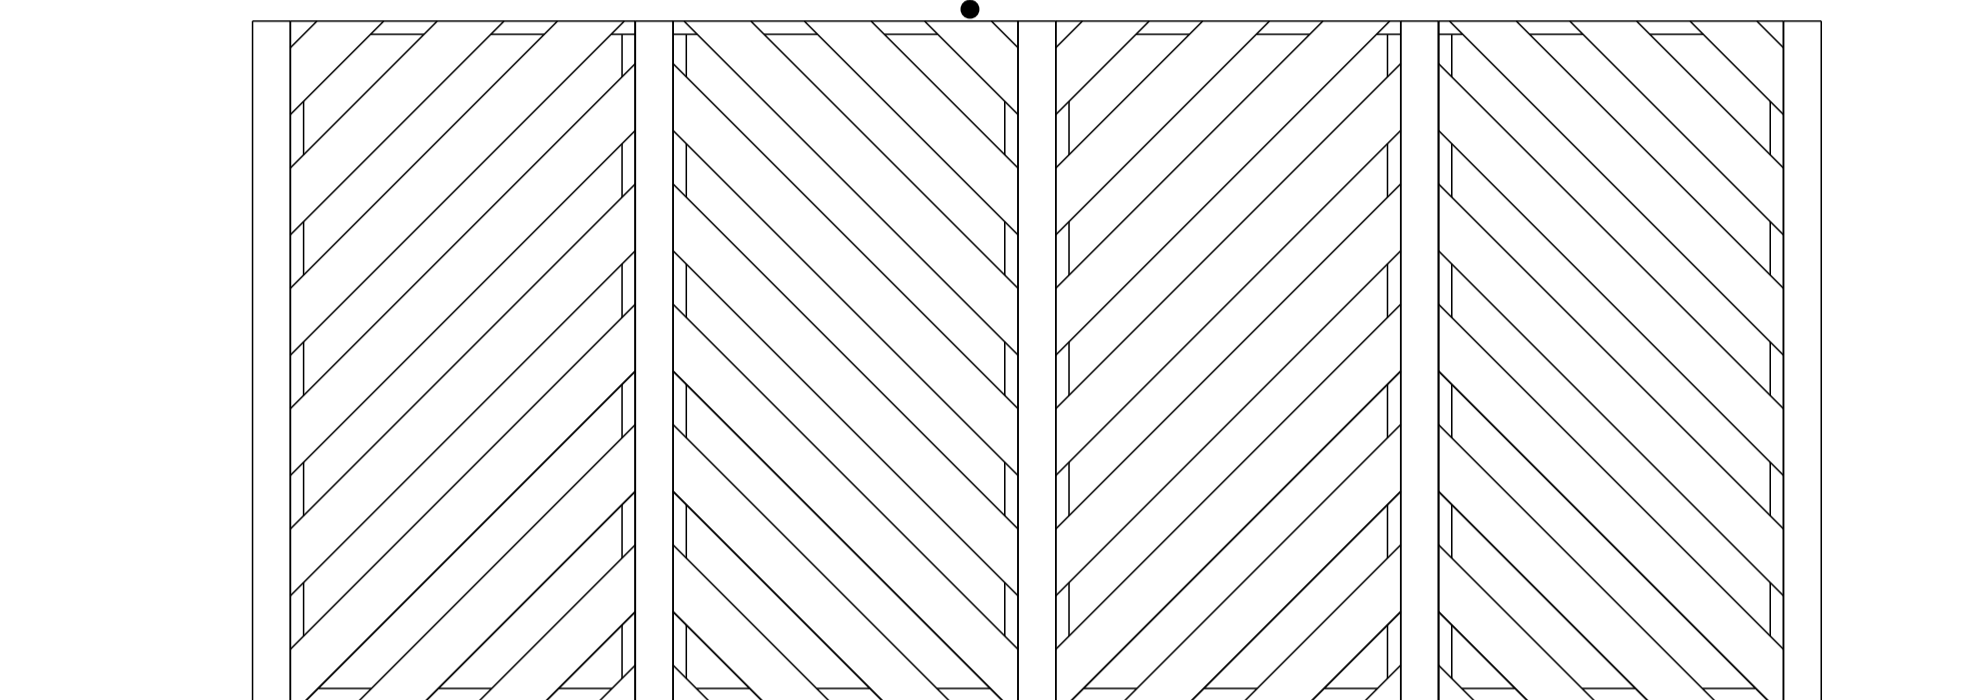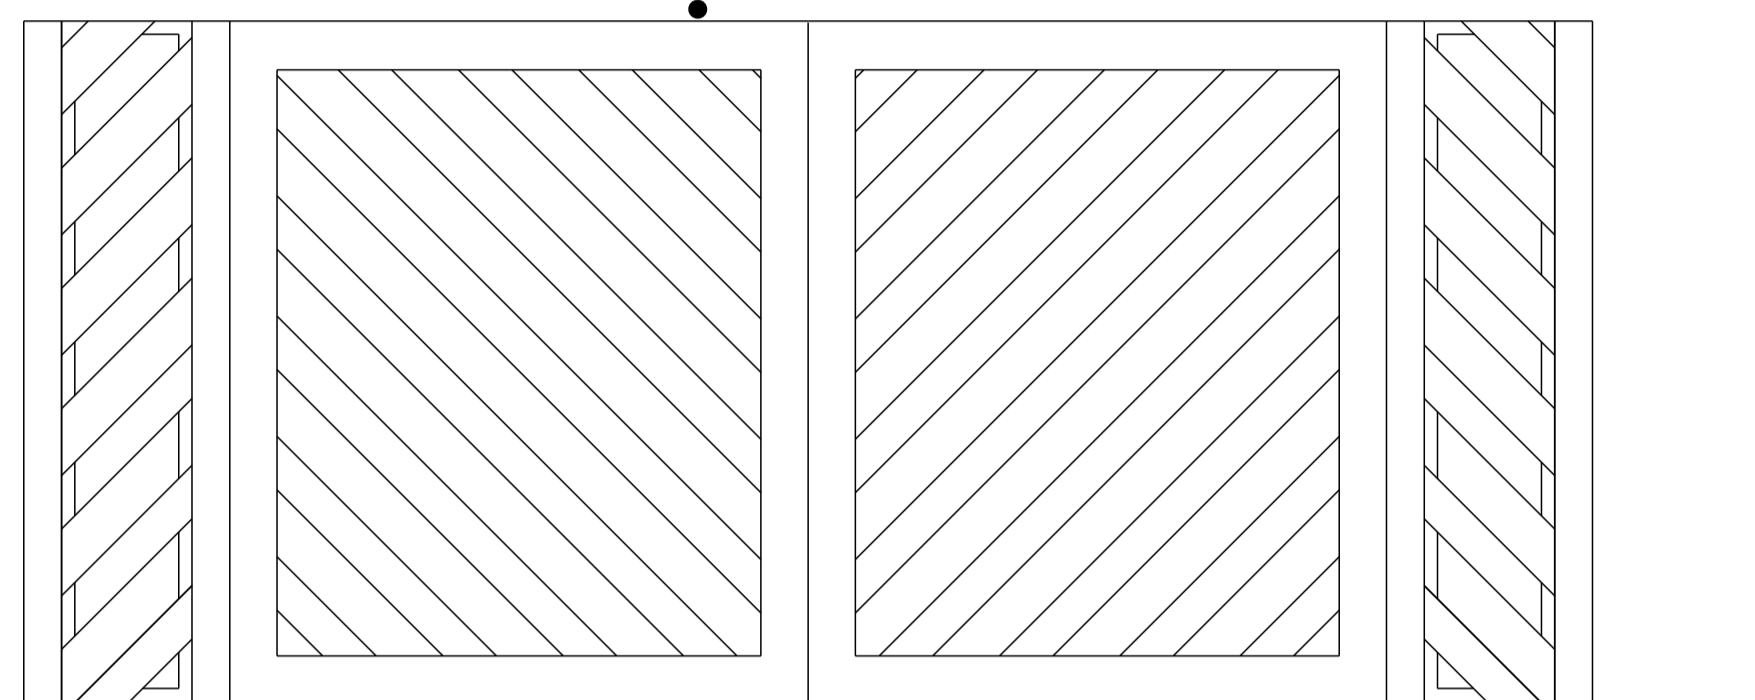

Front Elevation: Scale 1:20

Rear Elevation: Scale 1:20

Side Elevation: Scale 1:20

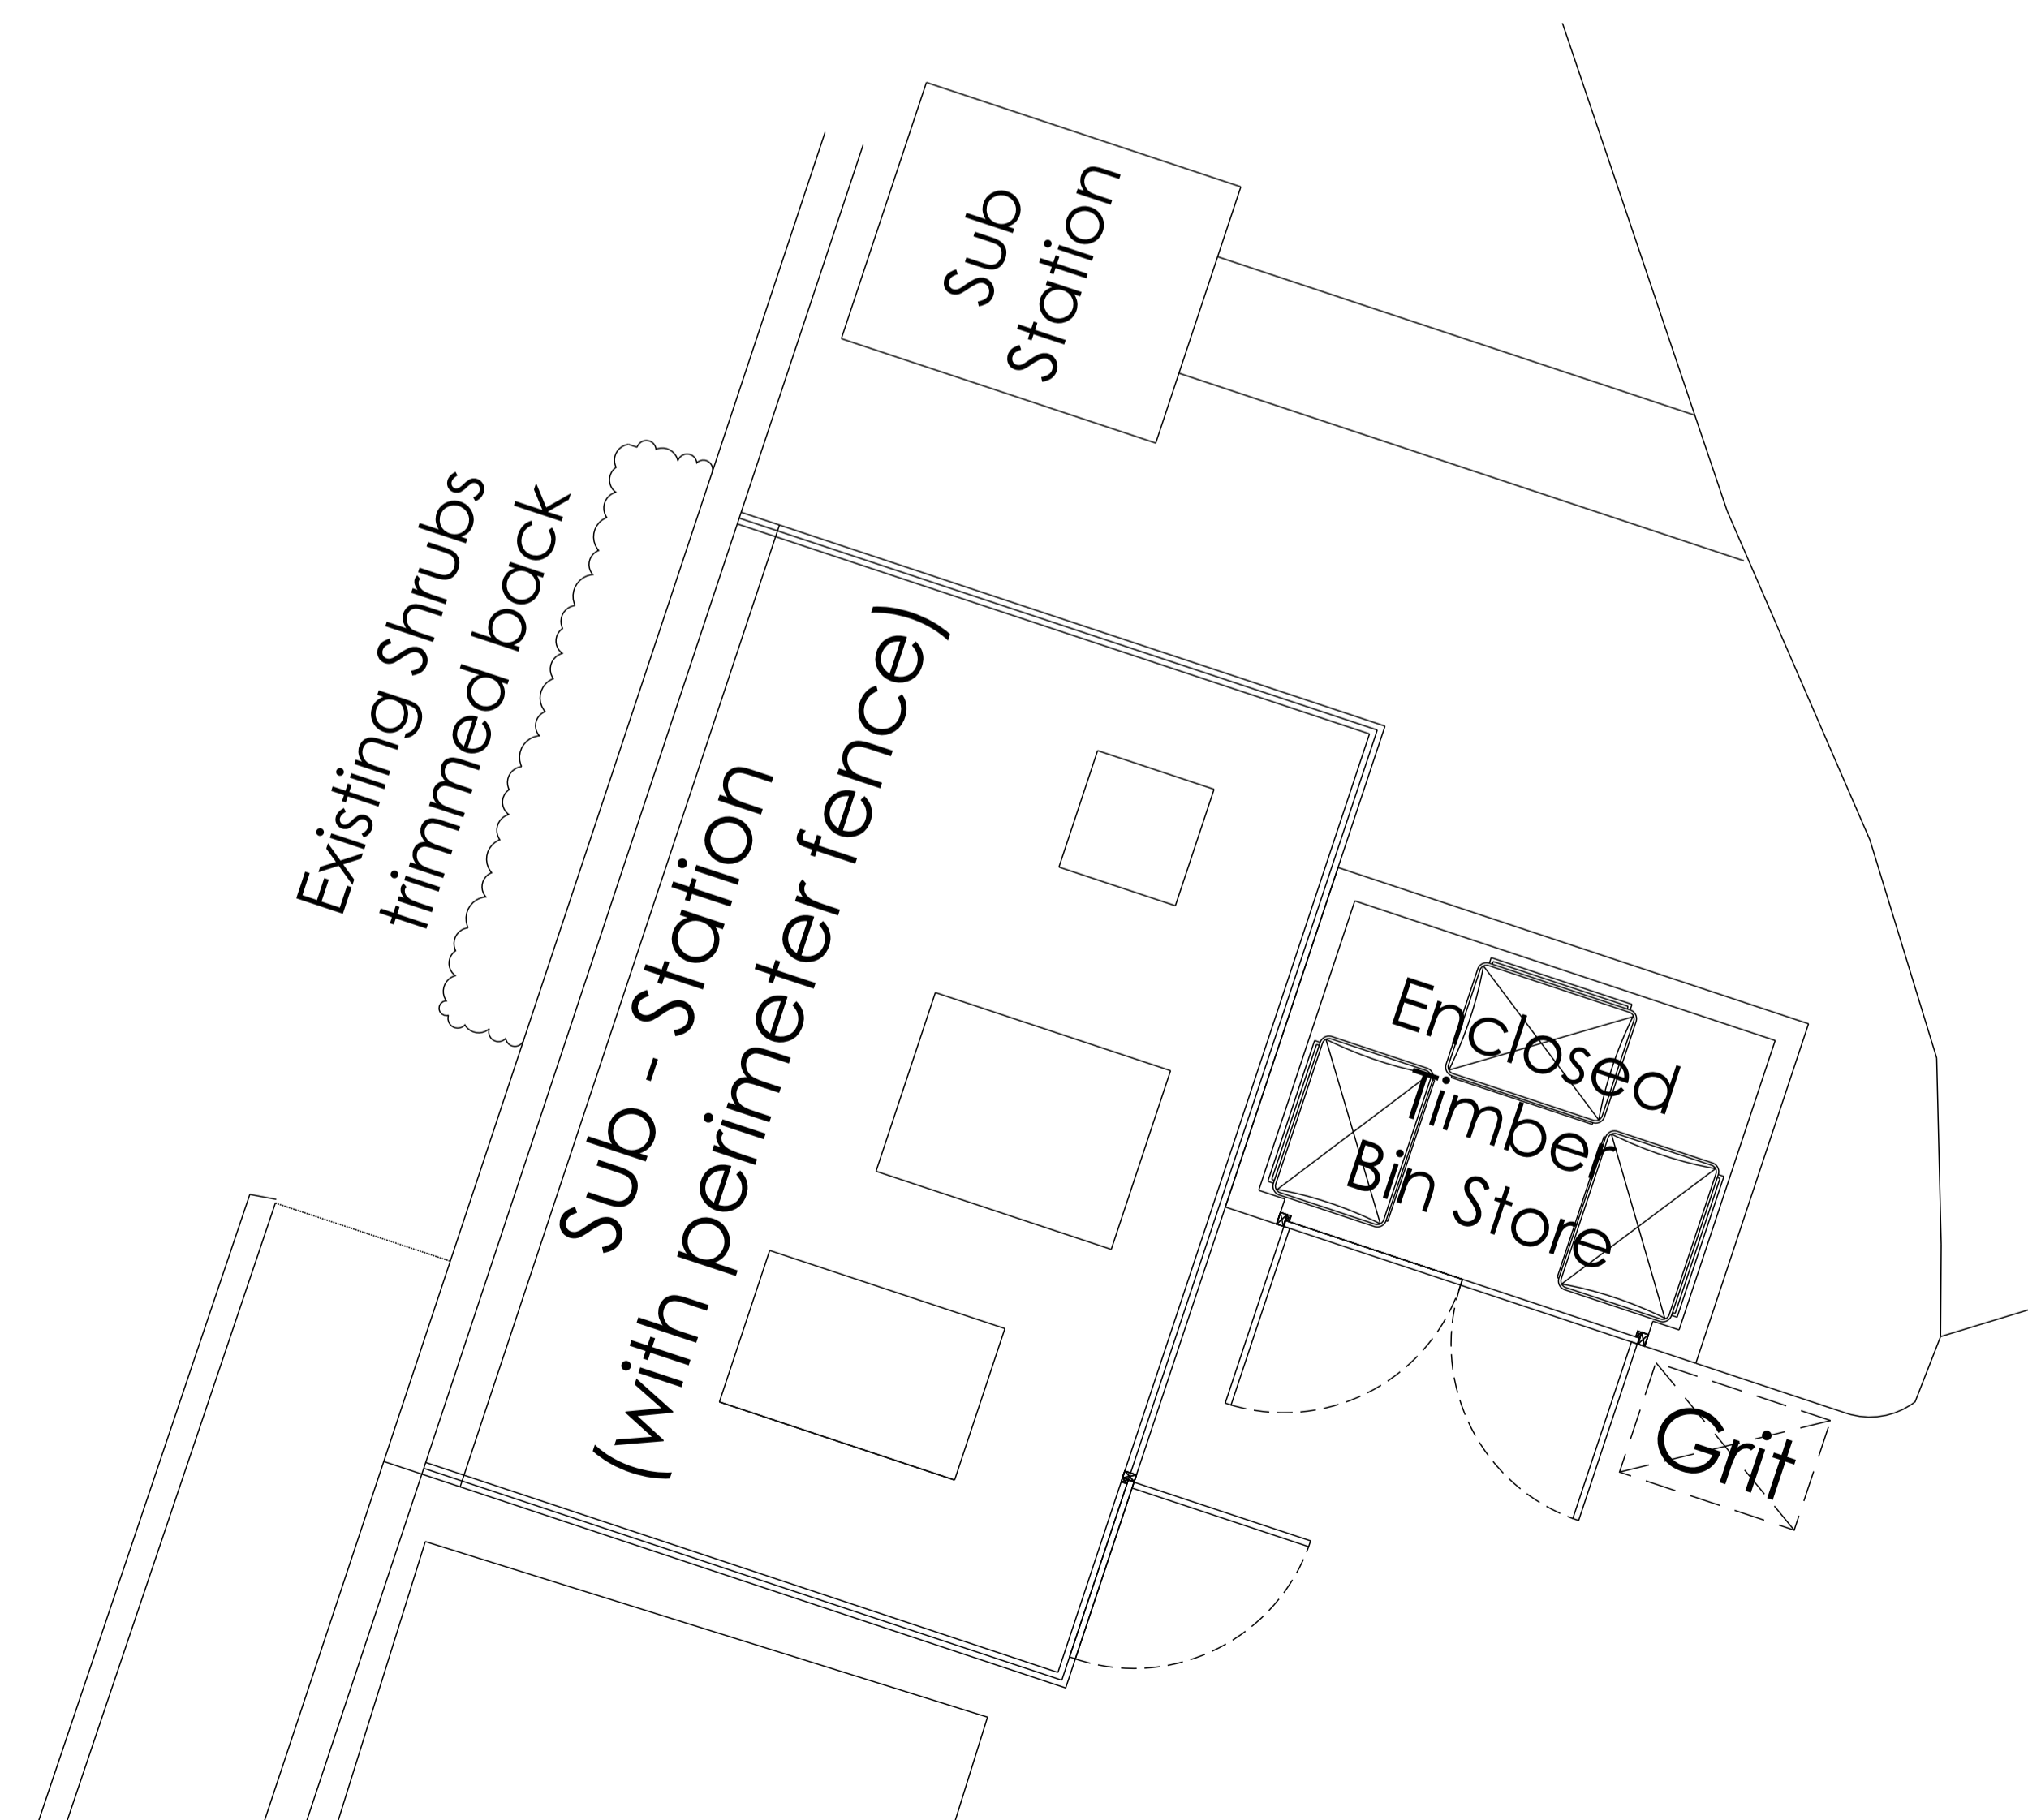

Plan of Proposed Bin Store: Scale 1:50

Rev	Description	Date	Initial	Checked

For guidance only. Do not scale off this drawing



Highfield House, 5 Ridgeway
Quinton Business Park, Birmingham B32 1AF
T: +44(0)121 213 5500 E: rpsbrm@rpsgroup.com F: +44(0)121 213 5502

Client Welwyn Hatfield Borough Council

Project Campus East

Title Proposed Bin Store

Status	Drawn By	PM/Checked by
Planning	ACG	-
Job Ref	Scale @ A1	Date Created
AAA5172	VARIES	1-11-2013

Drawing Number	Rev
AAA5172-A-P1-035	-