




FRONT ELEVATION

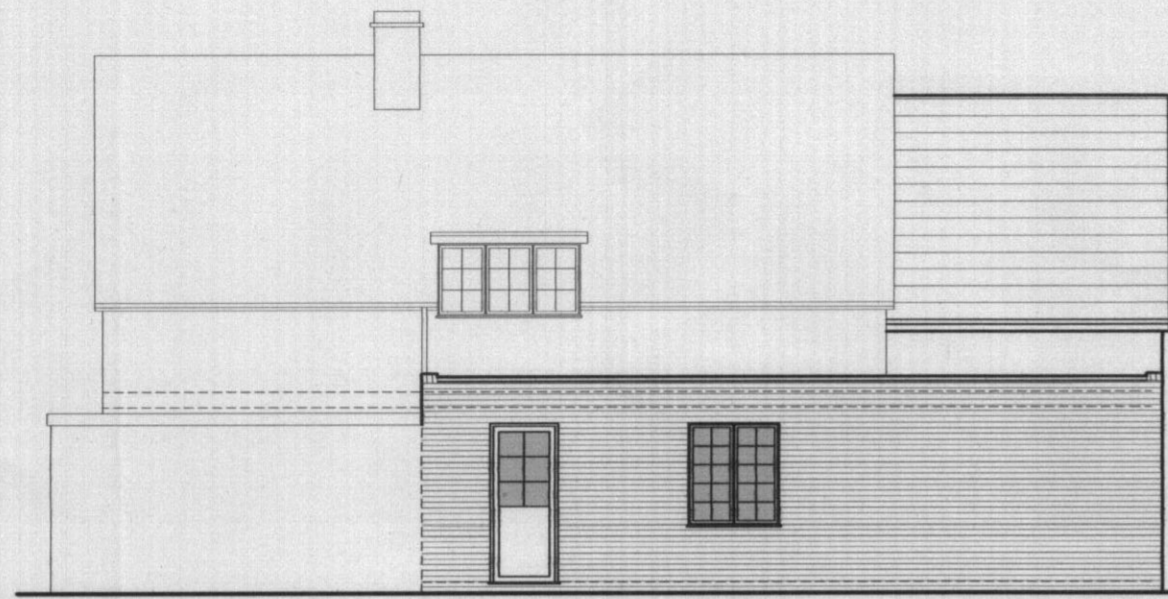


SIDE ELEVATION




REAR ELEVATION




SIDE ELEVATION

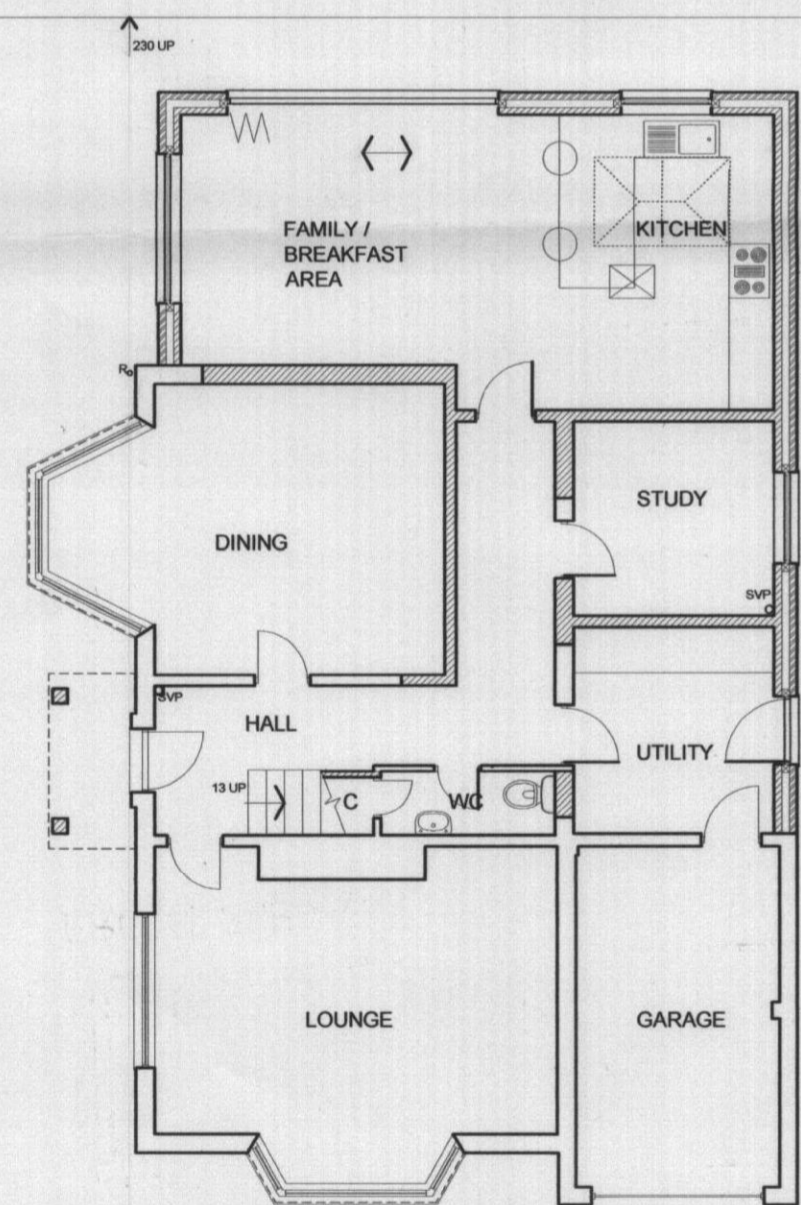

GROUND FLOOR PLAN

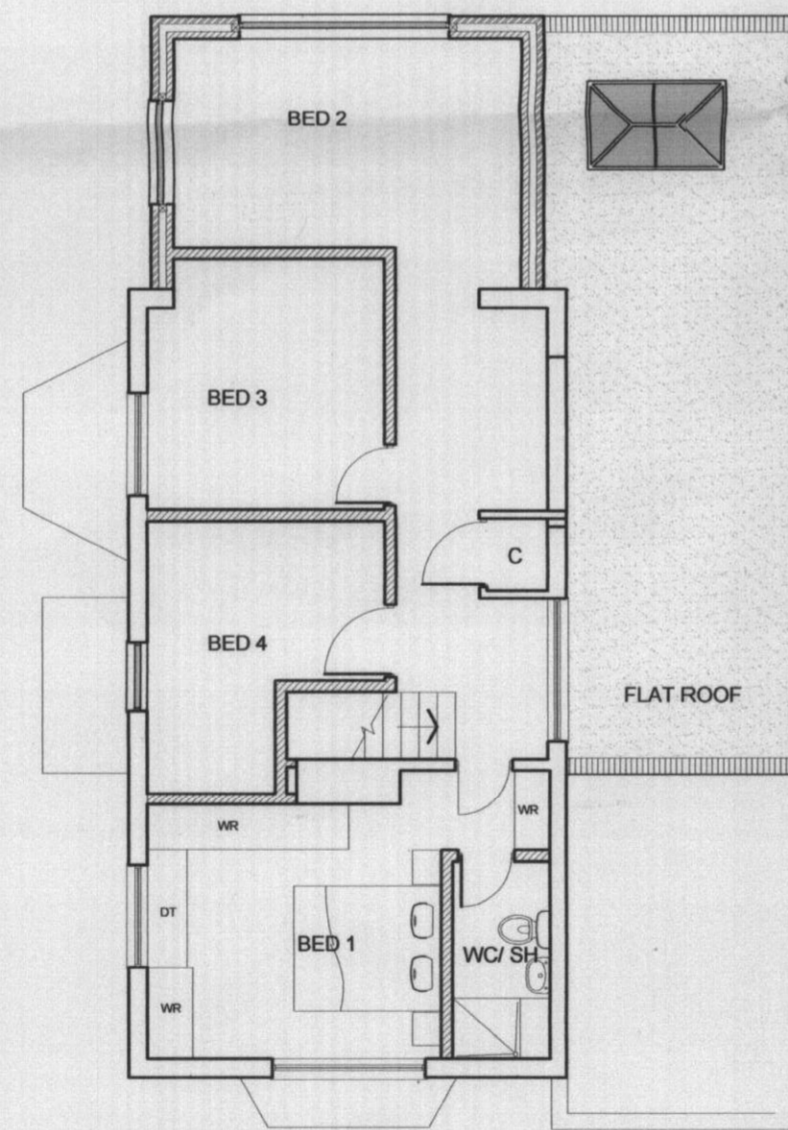

FIRST FLOOR PLAN

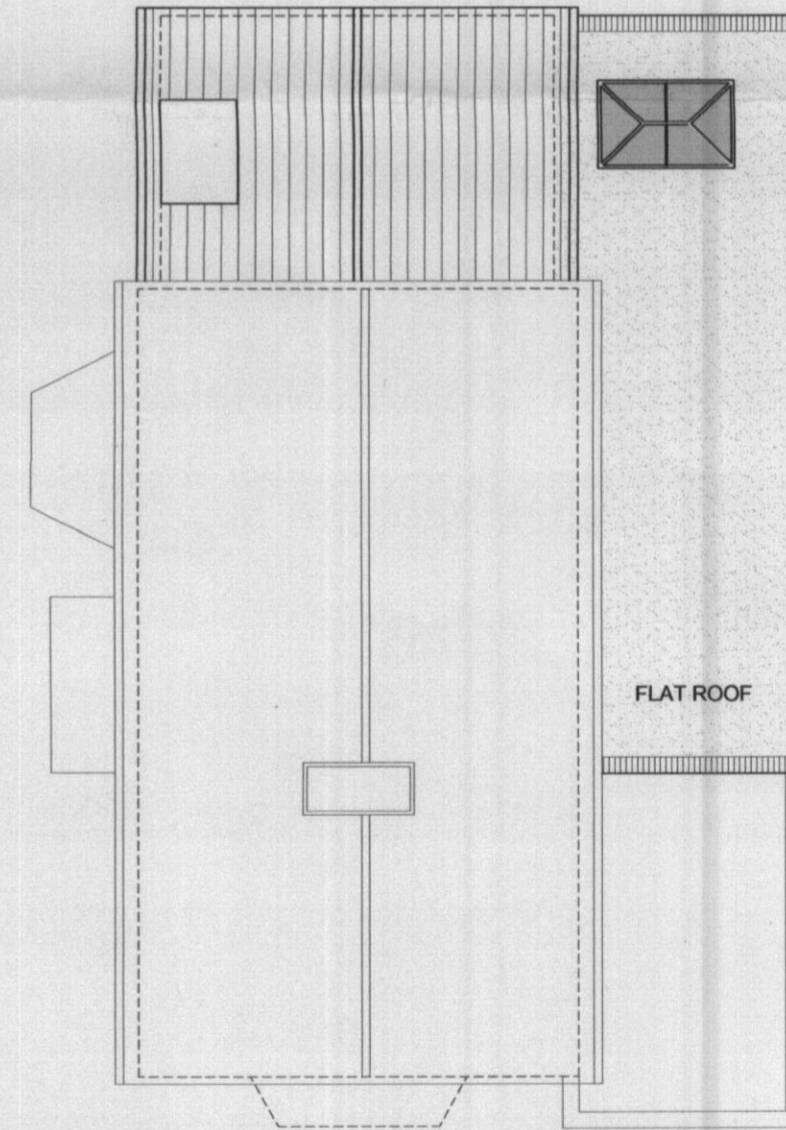

ROOF PLAN

AMENDMENT
13 FEB 2009
N6/2008/2492/FR
NO: W6/2008/2493/EM

THIS DRAWING PRINTED ON A2 SIZE PAPER

C	REV	DATE	DESCRIPTION	BY	CHECKED
		11.02.09	NEW FRONT DORMER DESIGN AMENDED TO SUIT PLANNING DEPT		



ASE Partnership
60 Bridge Road East
Welwyn Garden City
Herts AL7 1JU

tel 01707-393971
fax 01707-393980
e-mail info@as-e.co.uk

Project:

2 THE REDDINGS
WGC

Drawing Title:

PLANS AND ELEVATIONS AS
PROPOSED

Drawn By: ALI Scale: 1:100 Date: JAN, 2009

Orig Status: PLANNING Checked:

Drawing No: 2414-P-01 Revision: C

