




LOFT FLOOR PLAN

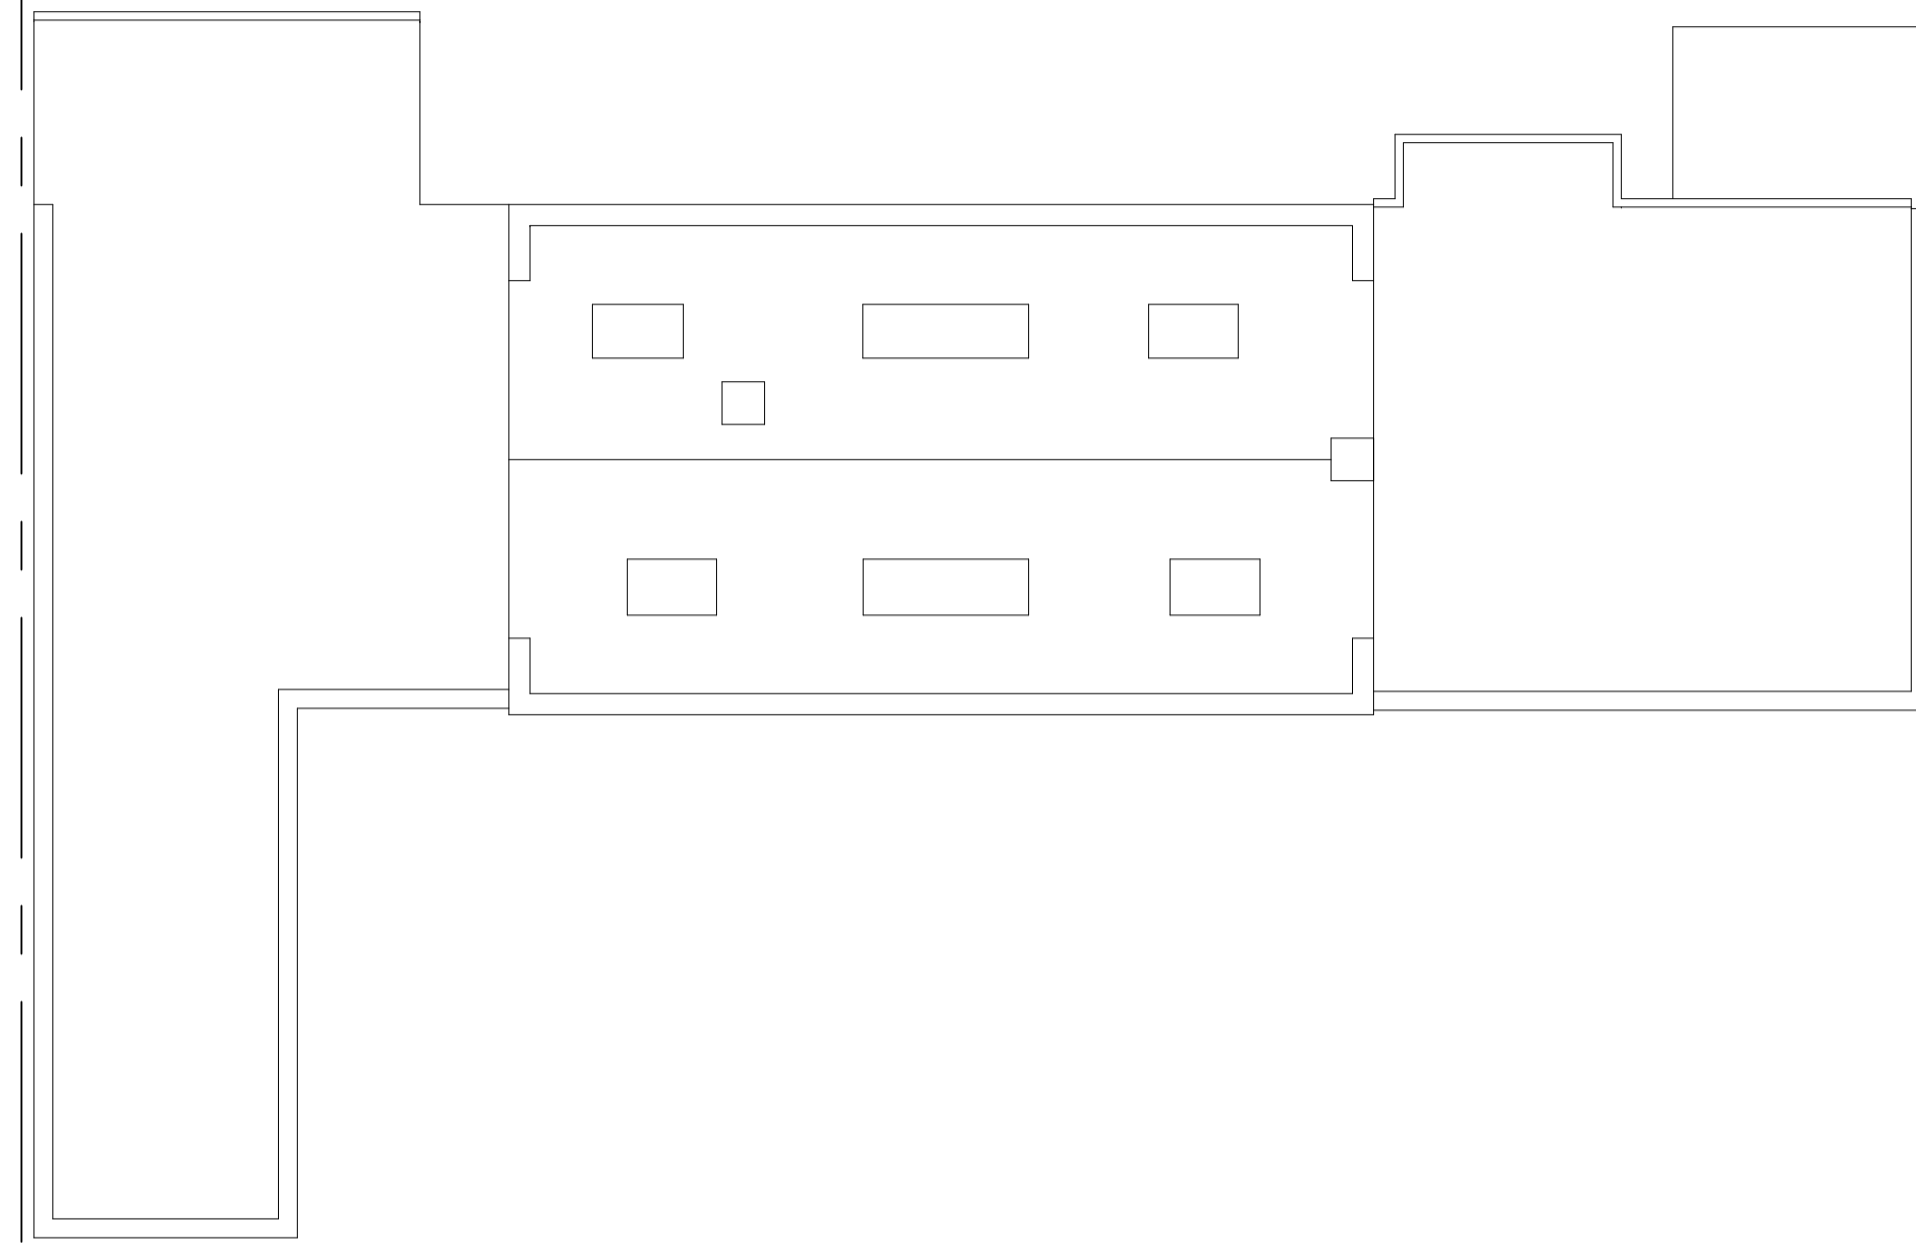



ROOF PLAN

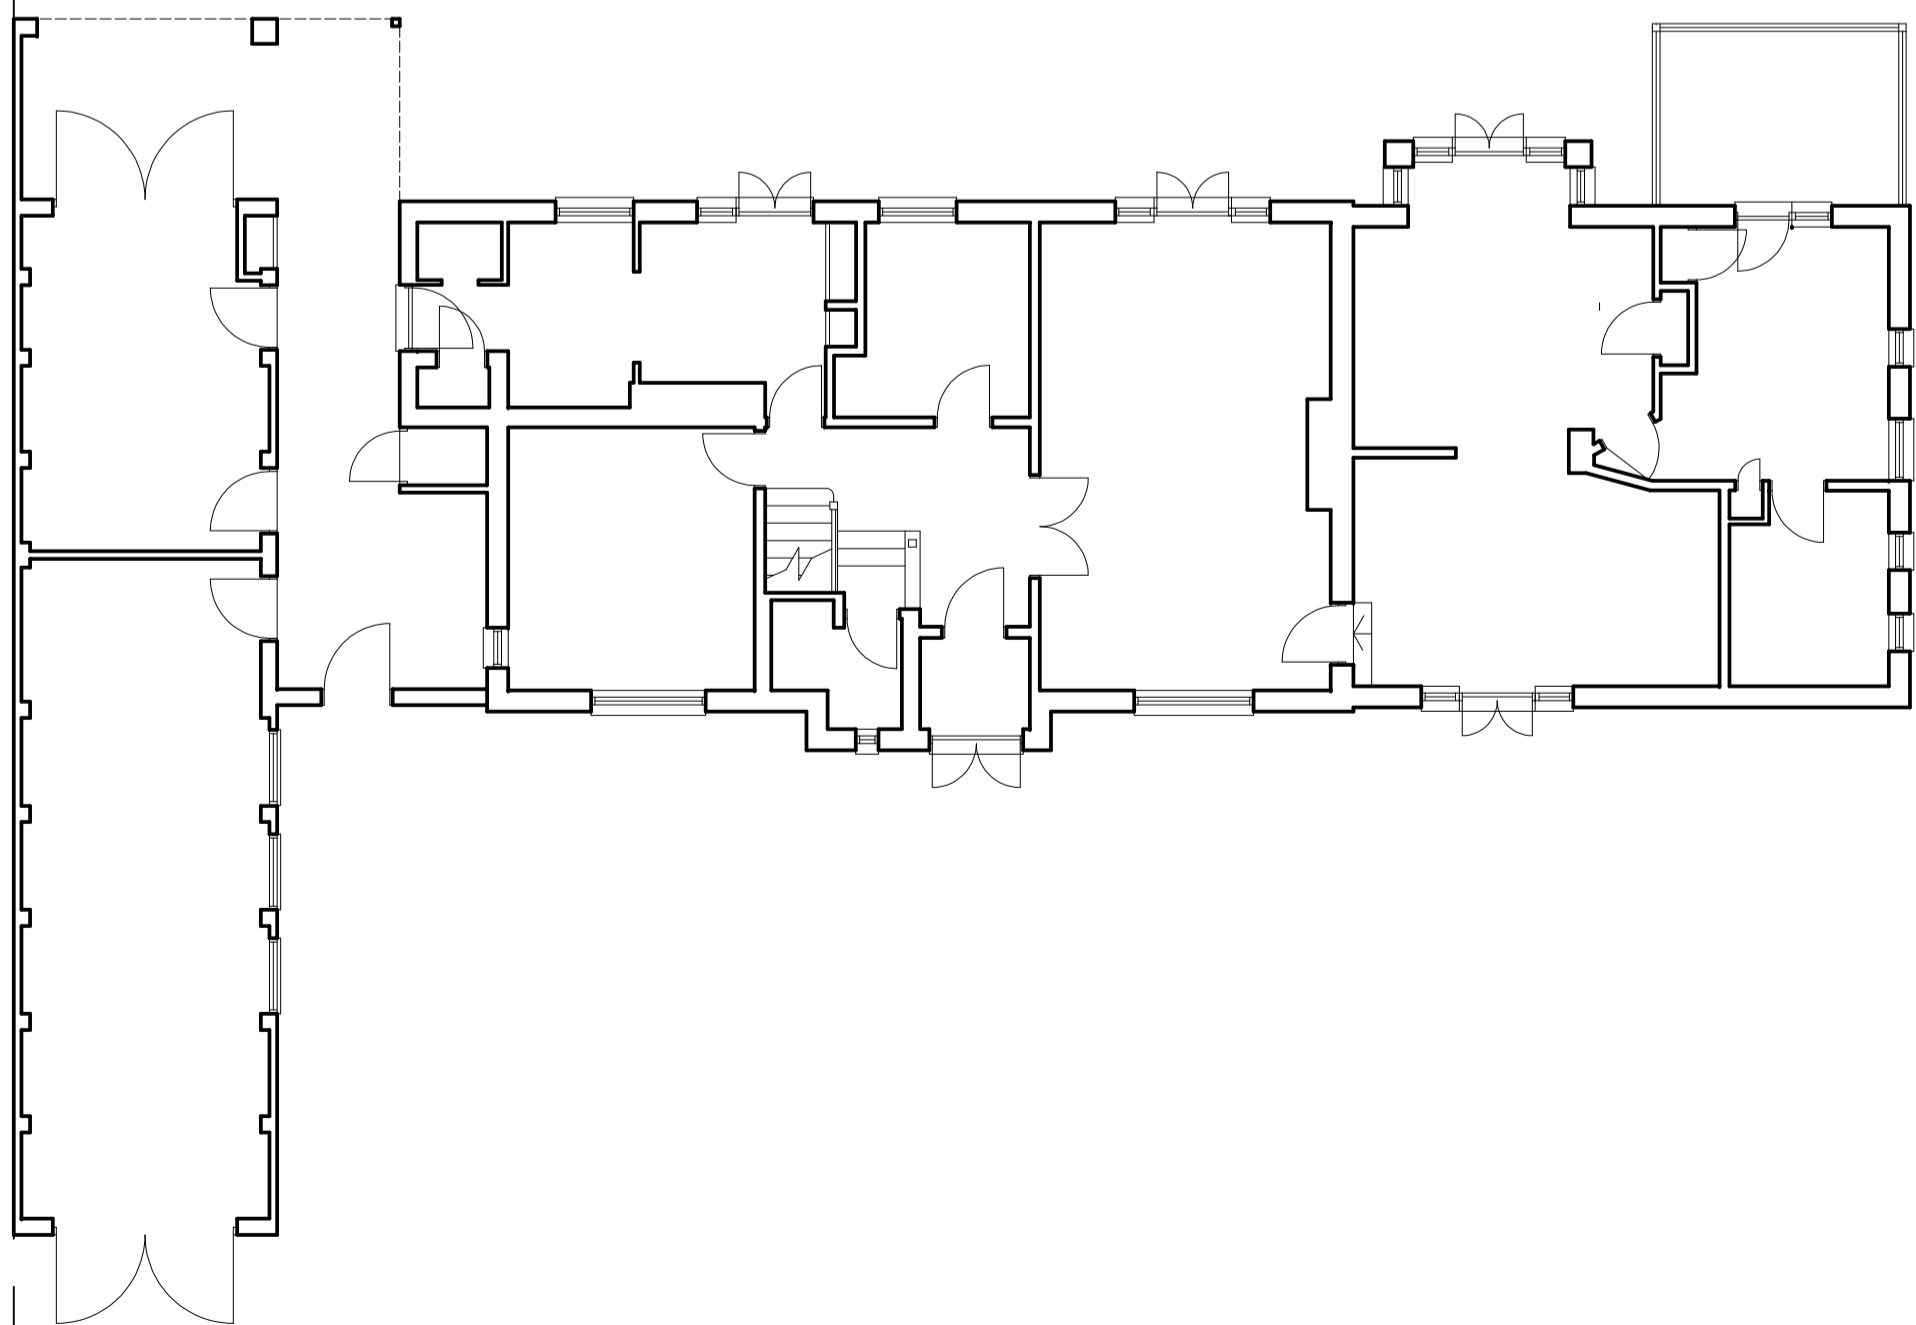

GROUND FLOOR PLAN

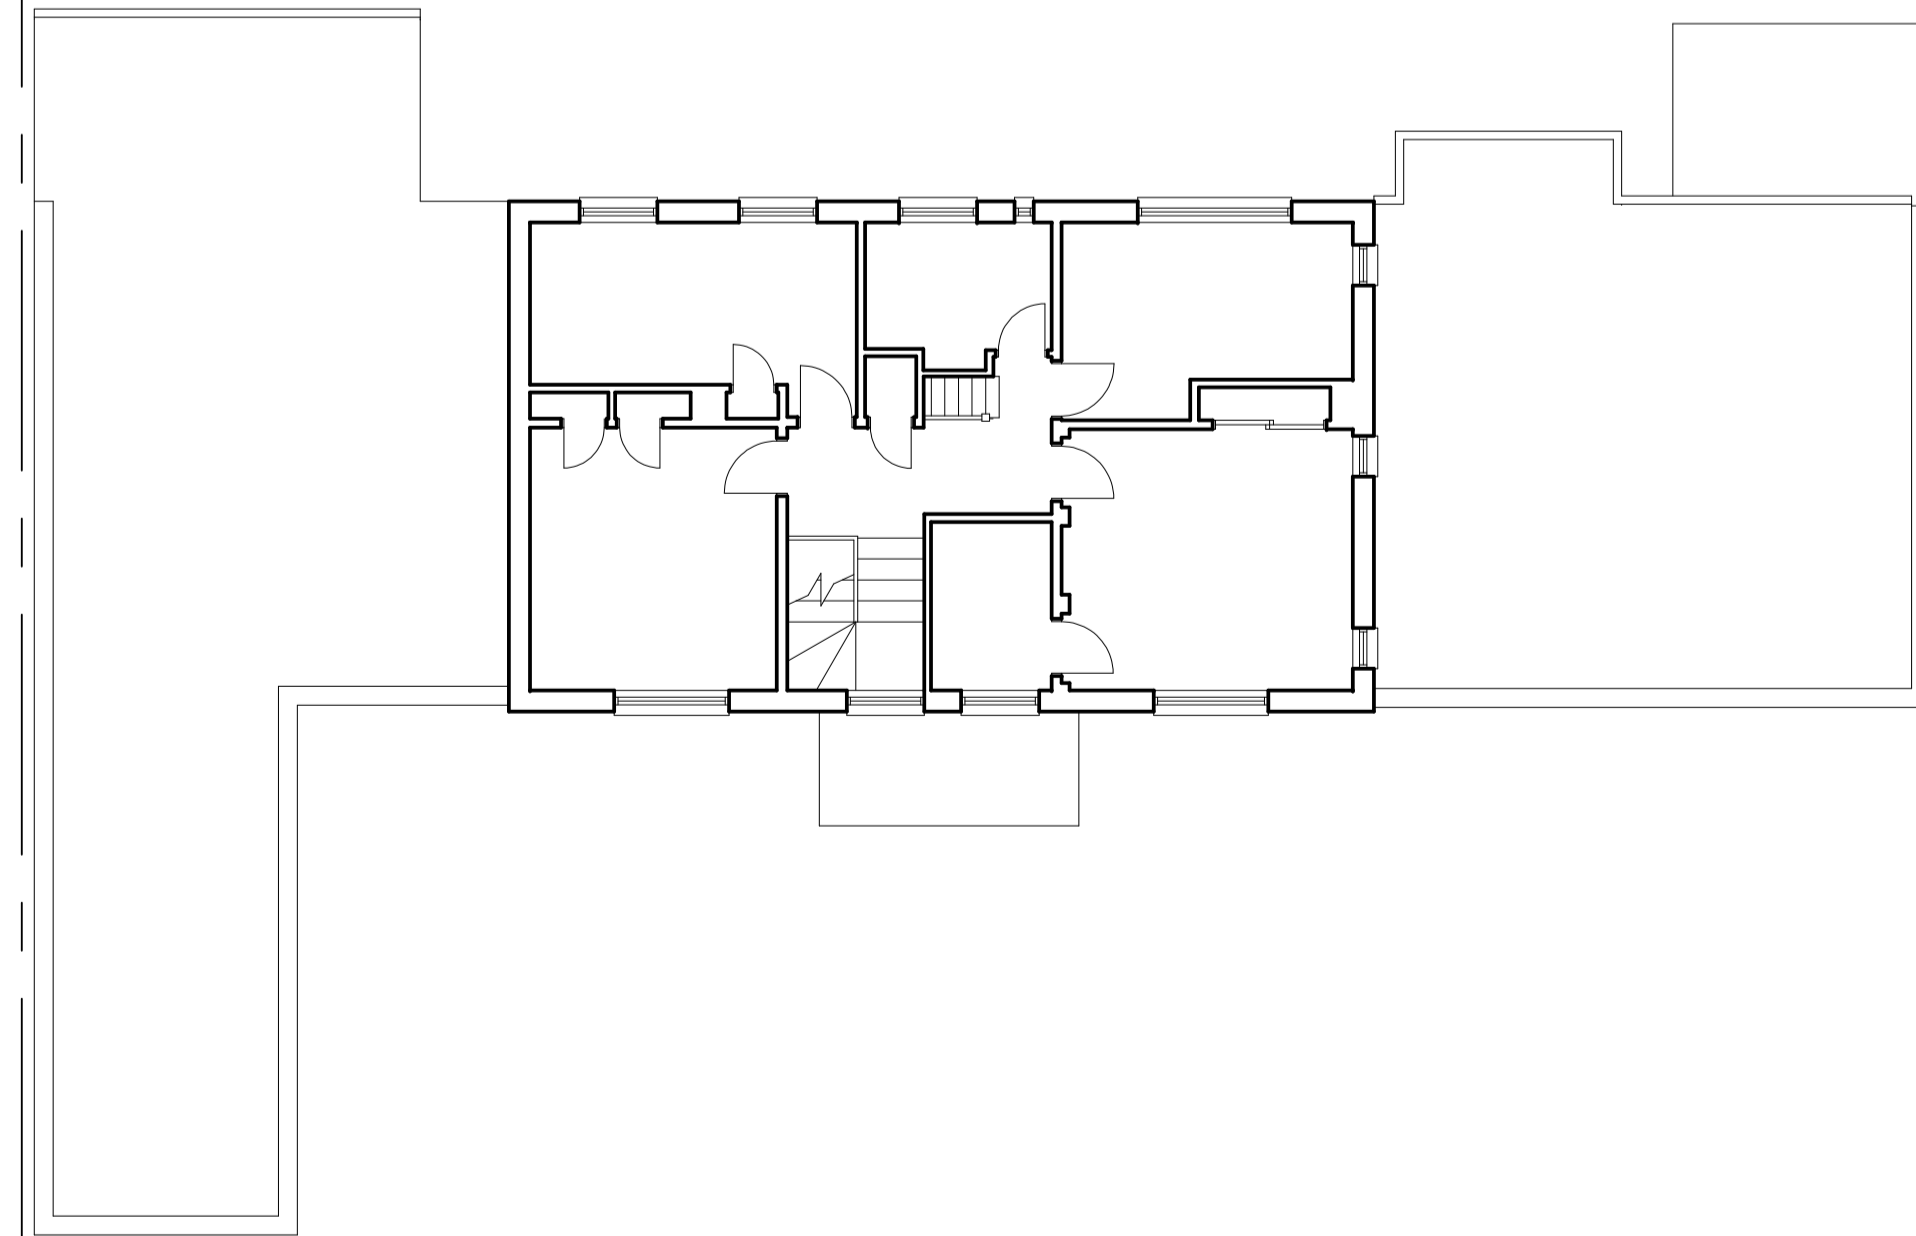

FIRST FLOOR PLAN

  

THIS DRAWING PRINTED ON A1 SIZE PAPER



HOME EXTENSION DESIGNS  
 60 BRIDGE ROAD EAST  
 WELWYN GARDEN CITY  
 HERTS AL7 1JU  
 tel : 01707 393971  
 fax : 01707 393980  
 e:stuarto@hed.co.uk

Project: 7 DENSLEY CLOSE,  
 WELWYN GARDEN CITY,  
 HERTS.

Drawing Title: EXISTING PLANS

Drawn By:	DAMIEN	Scale:	1:100	Date:	MAR 2013
Eng Status:	EXISTING	Checked:			
Drawing No.:	3018-E01	Revised:			