



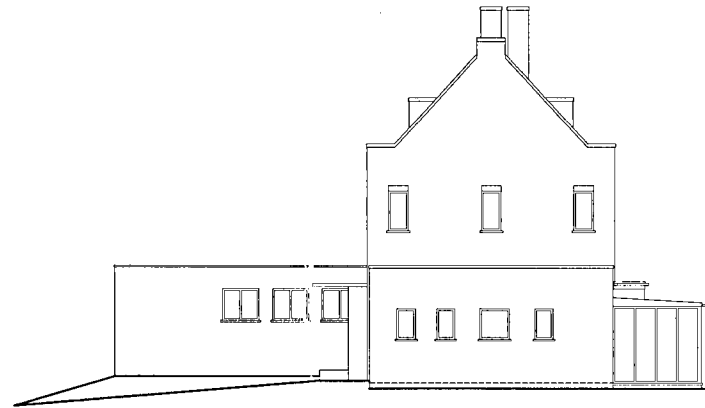

REAR ELEVATION




SIDE ELEVATION

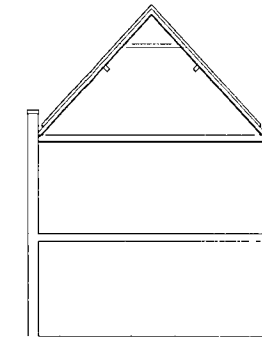

TYPICAL SECTION



FRONT ELEVATION

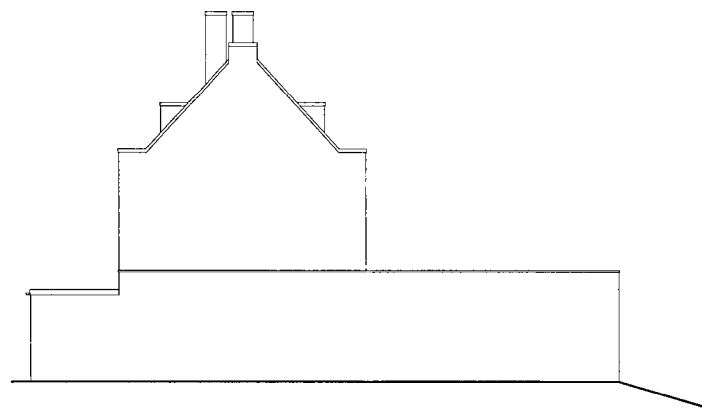

SIDE ELEVATION

WELWYN HATFIELD  
PLANNING  
24 OCT 2013  
No: \_\_\_\_\_

THIS DRAWING PRINTED ON A1 SIZE PAPER



HOME EXTENSION DESIGNS  
60 BRIDGE ROAD EAST  
WELWYN GARDEN CITY  
HERTS AL7 1JU  
tel : 01707 393971  
fax : 01707 393980  
e:stuartc@hed.co.uk

Project: 7 DENSLEY CLOSE,  
WELWYN GARDEN CITY,  
HERTS.

Drawing Title: EXISTING ELEVATIONS

Drawn by: DAMIEN Scale: 1:100 Date: MAR 2013

By: Existing

Drawing No: 3018-E02

