





FRONT ELEVATION

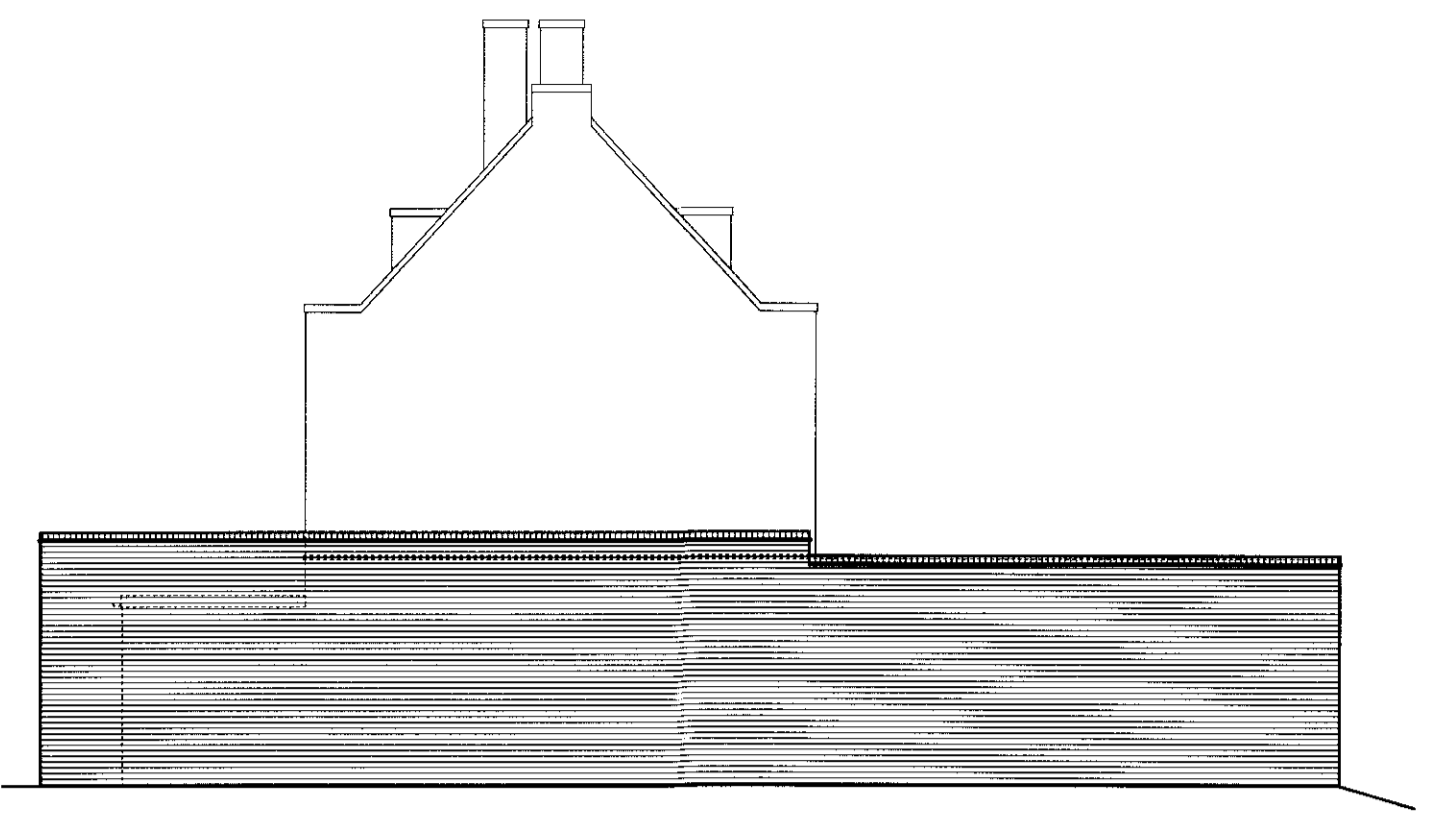


SIDE ELEVATION



REAR ELEVATION

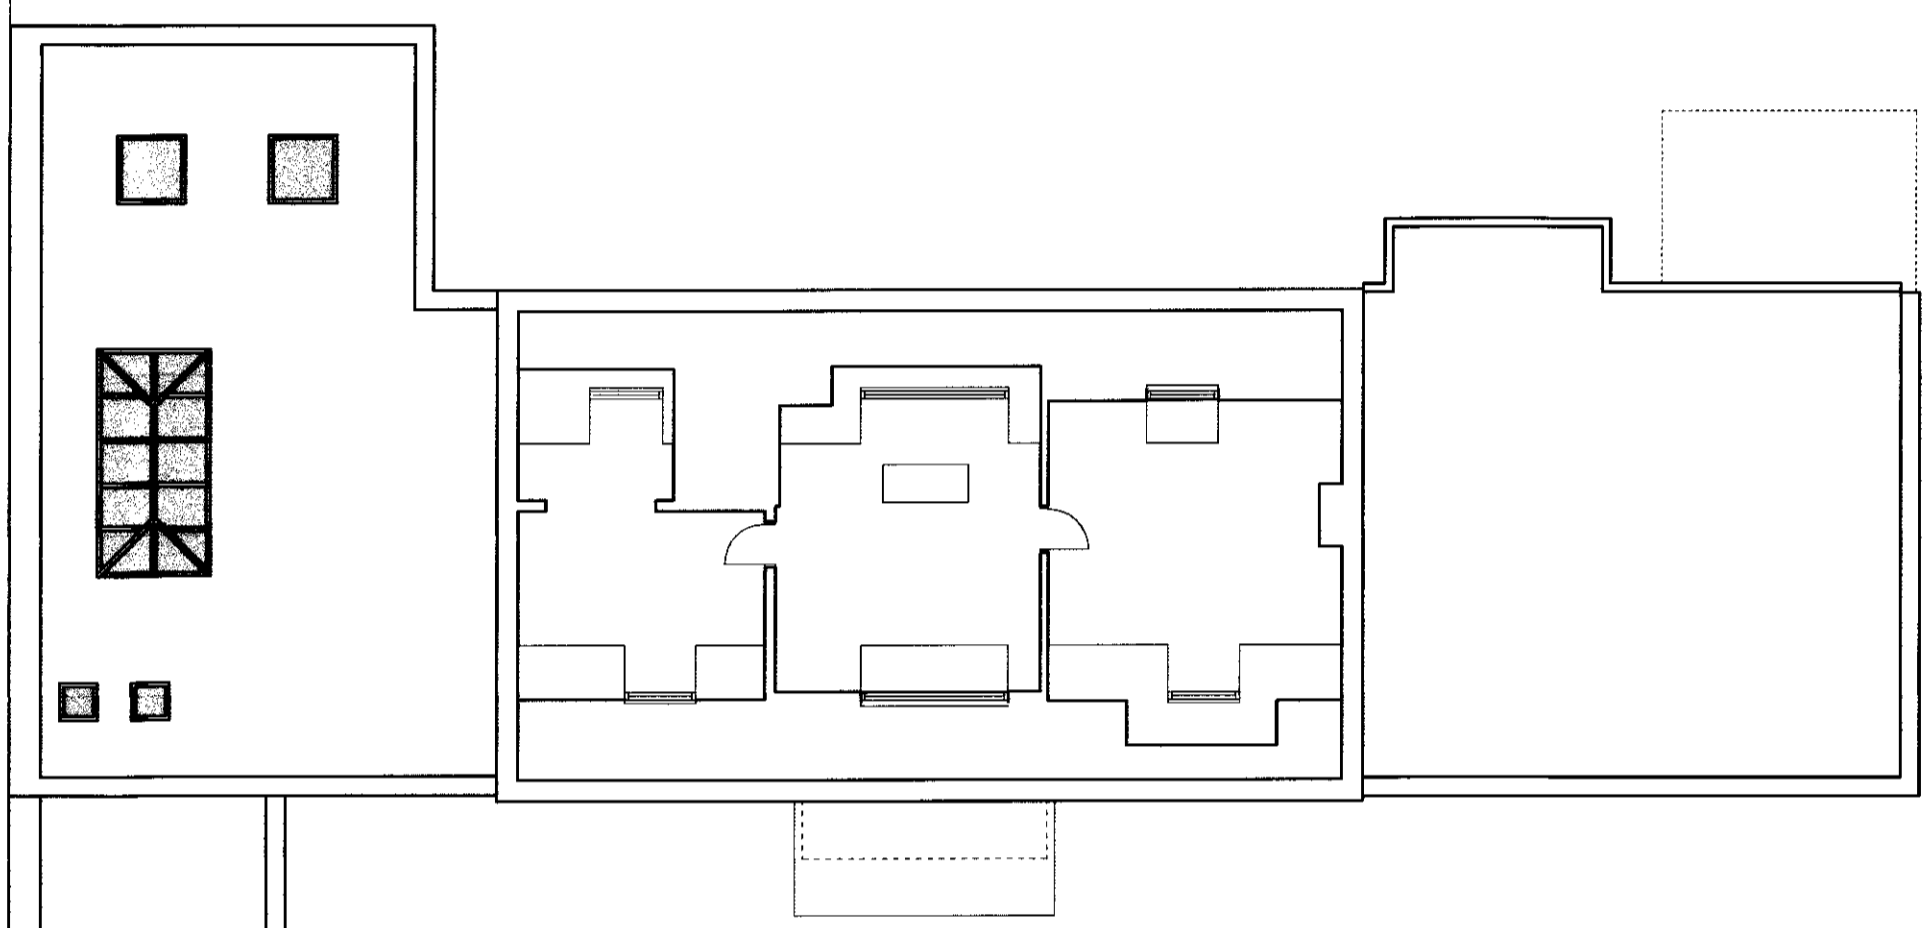


LOFT FLOOR PLAN

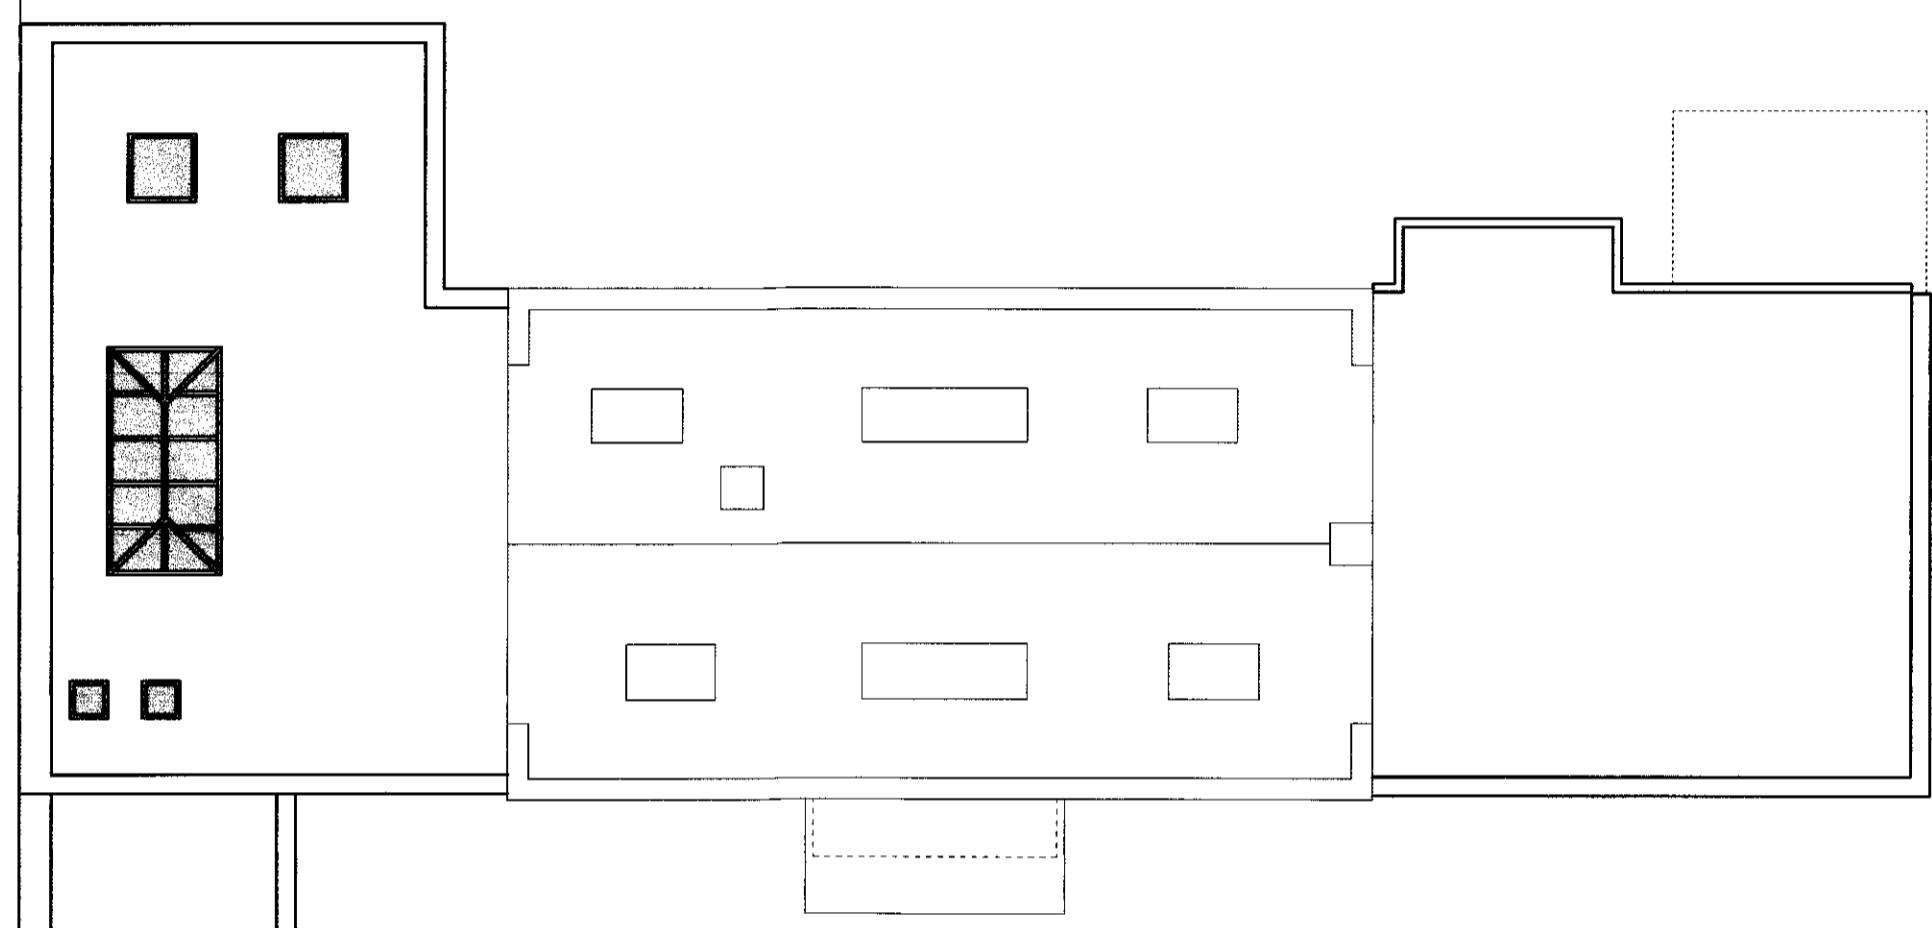


ROOF PLAN



SIDE ELEVATION

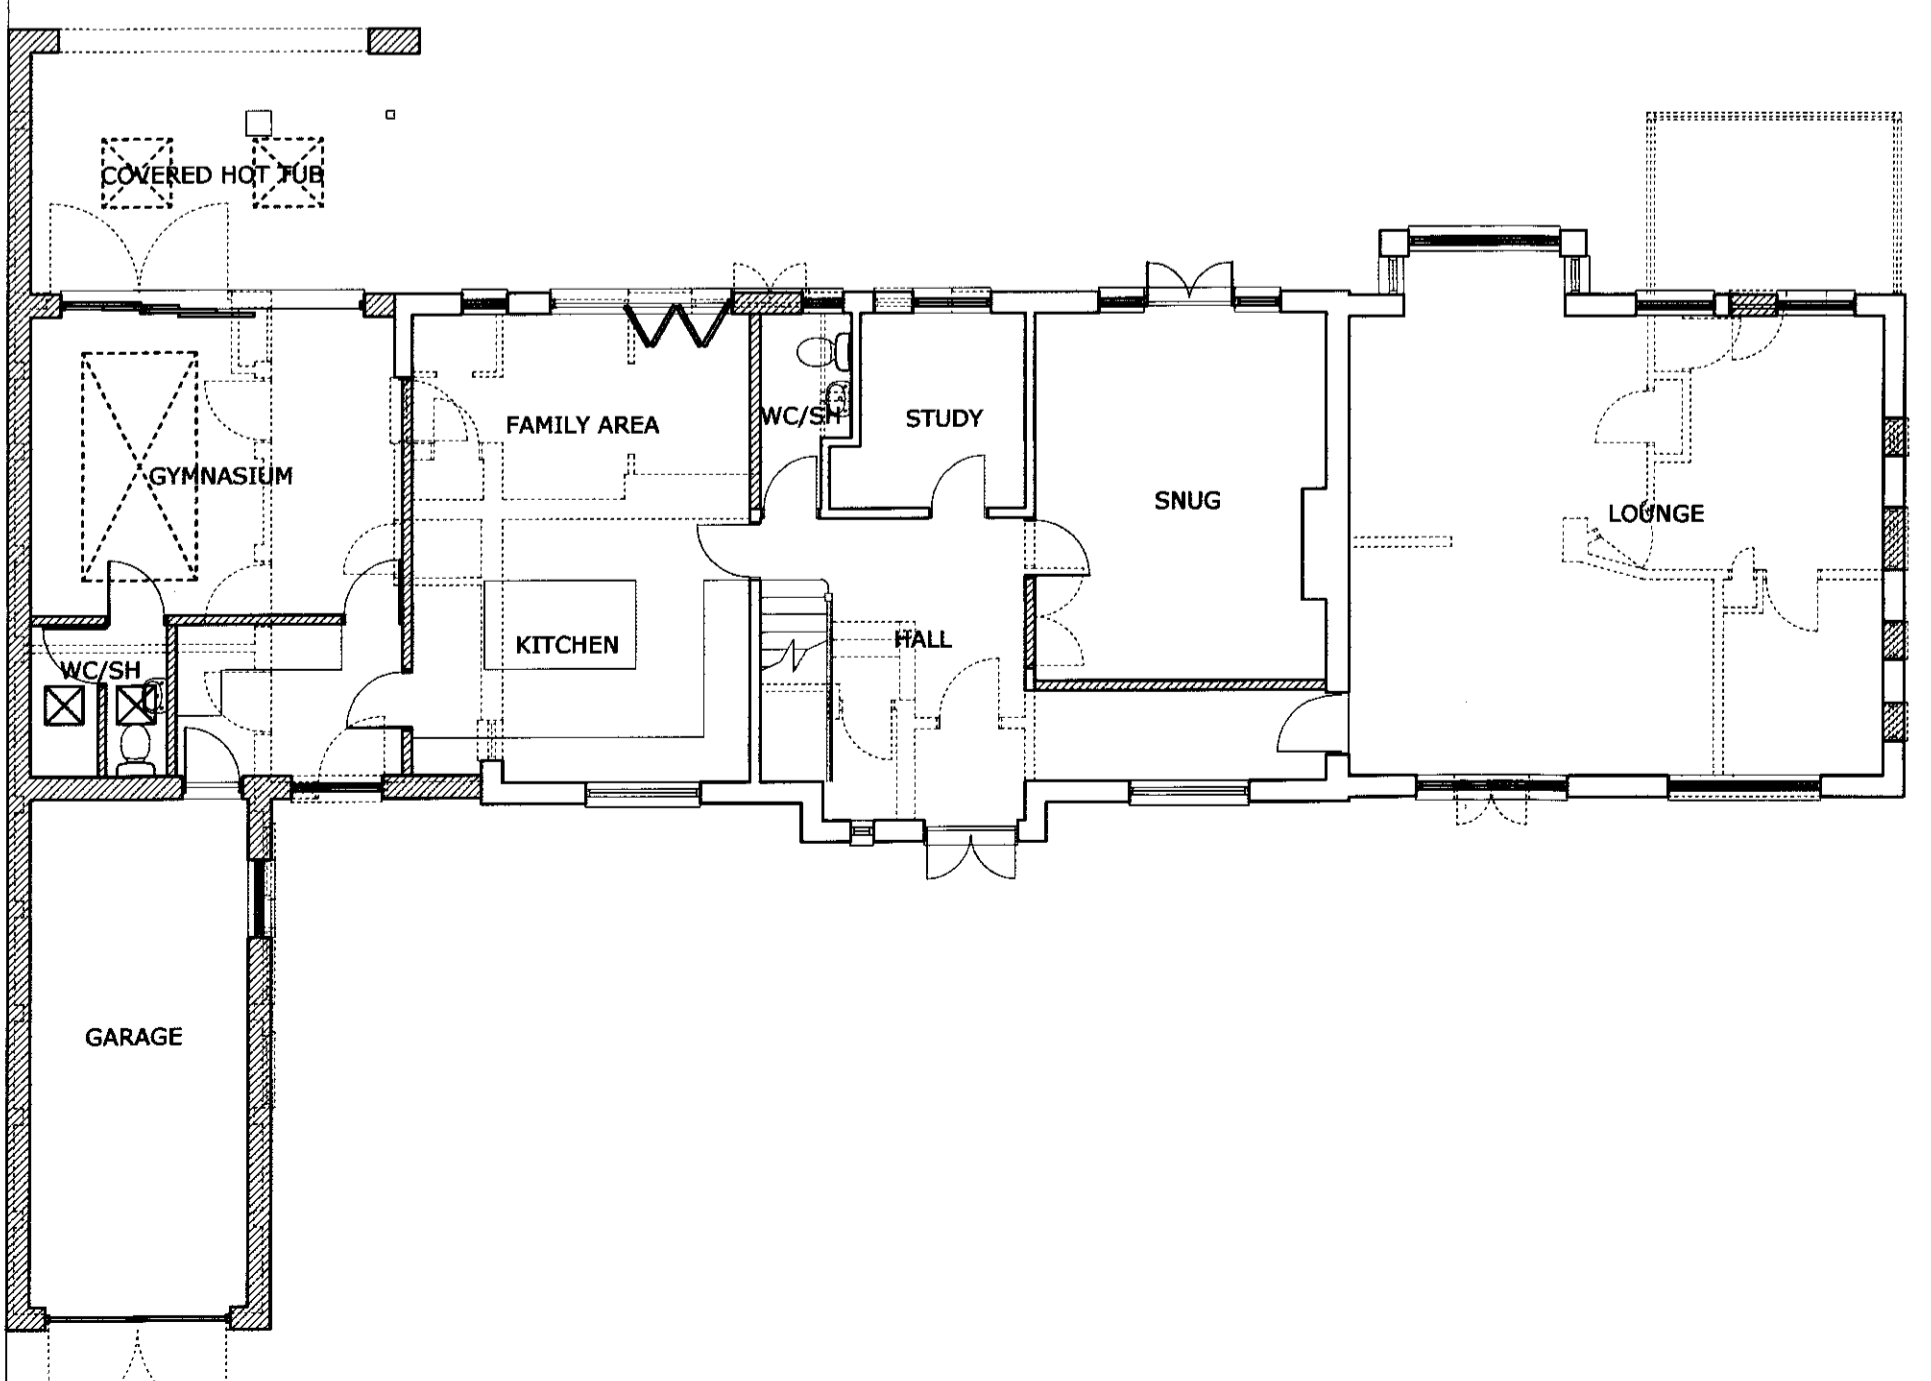

GROUND FLOOR PLAN

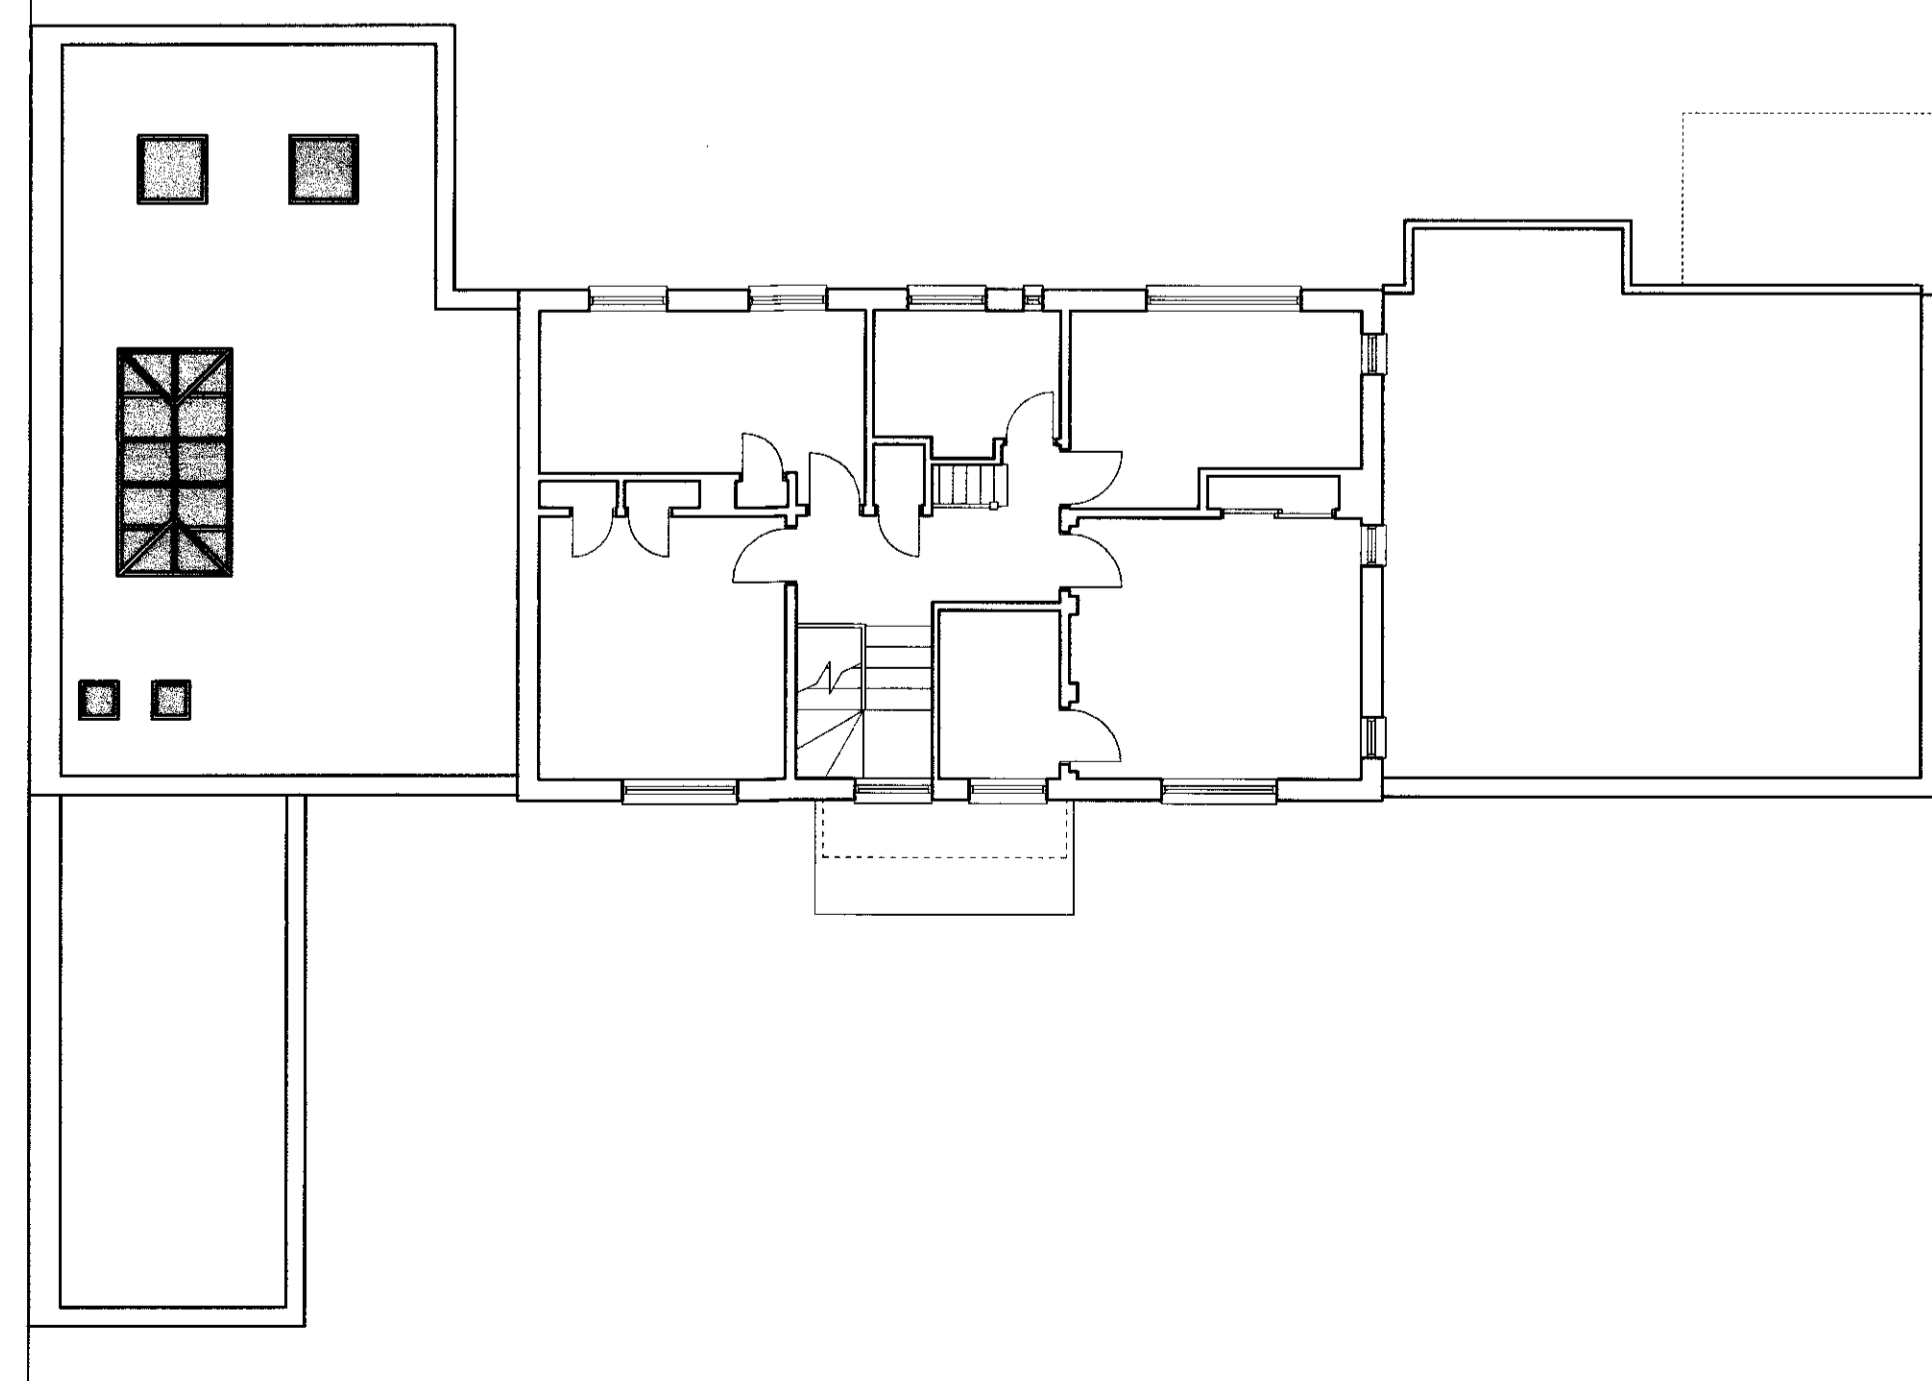

FIRST FLOOR PLAN

WELWYN HATFIELD
PLANNING
24 OCT 2013
No:

REV B 11-10-13 MINOR AMENDMENTS.

REV A 18-07-13 TWO EXISTING FIRST FLOOR
SIDE WINDOWS ADDED TO
SIDE ELEVATION

THIS DRAWING PRINTED ON A1 SIZE PAPER



HOME EXTENSION DESIGNS
60 BRIDGE ROAD EAST
WELWYN GARDEN CITY
HERTS AL7 1JU
tel : 01707 393971
fax : 01707 393980
e:stuartc@hed.co.uk

Project: 7 DENSLEY CLOSE,
WELWYN GARDEN CITY,
HERTS.

Drawing Title: PROPOSED PLANS AND ELEVATIONS

| | | |
|----------------------|--------------|----------------|
| Drawn By: DAMIEN | Scale: 1:100 | Date: APR 2013 |
| Disc Name: PLANNING | | Checked: |
| Drawing No: 3018-P01 | | Revised: B |

