


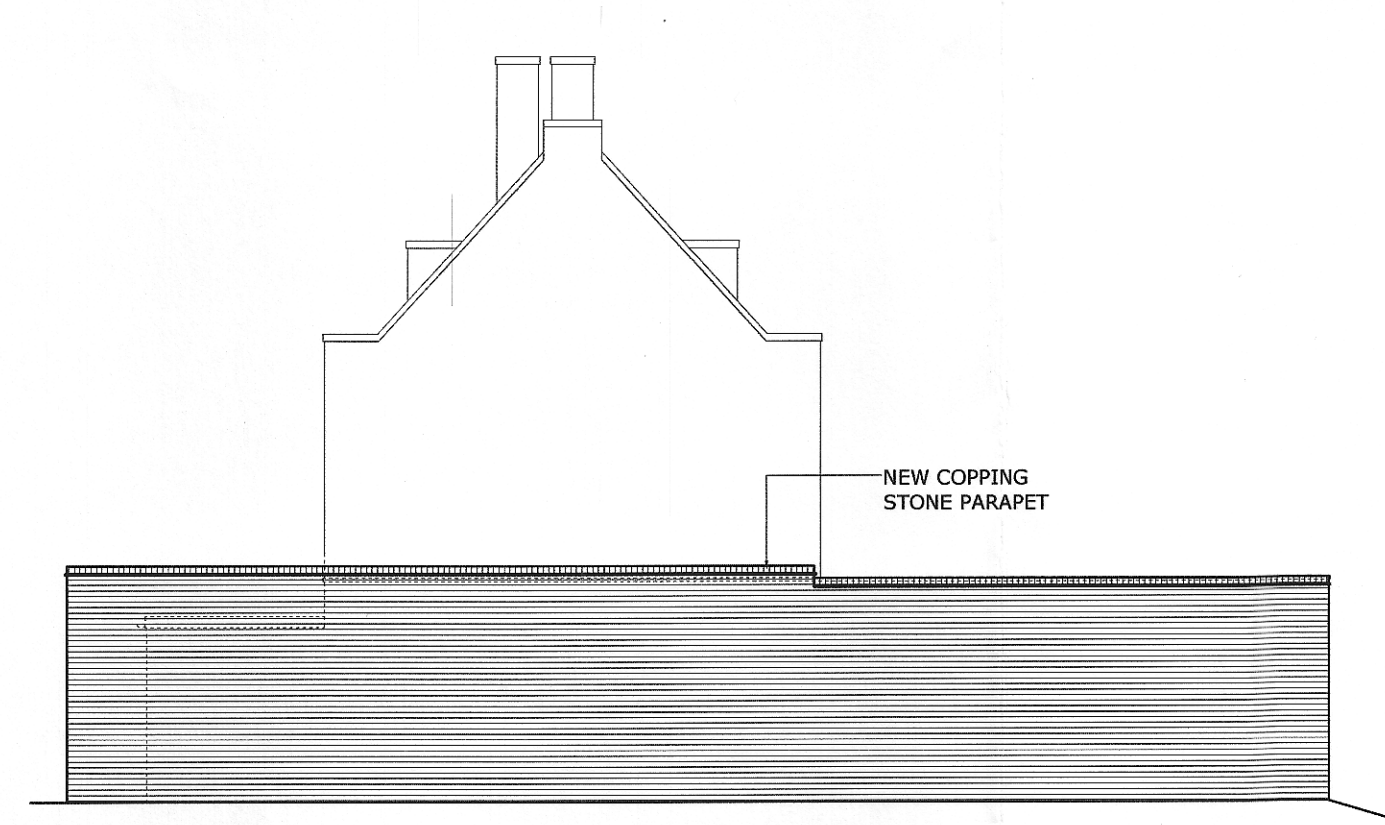


FRONT ELEVATION




SIDE ELEVATION




REAR ELEVATION

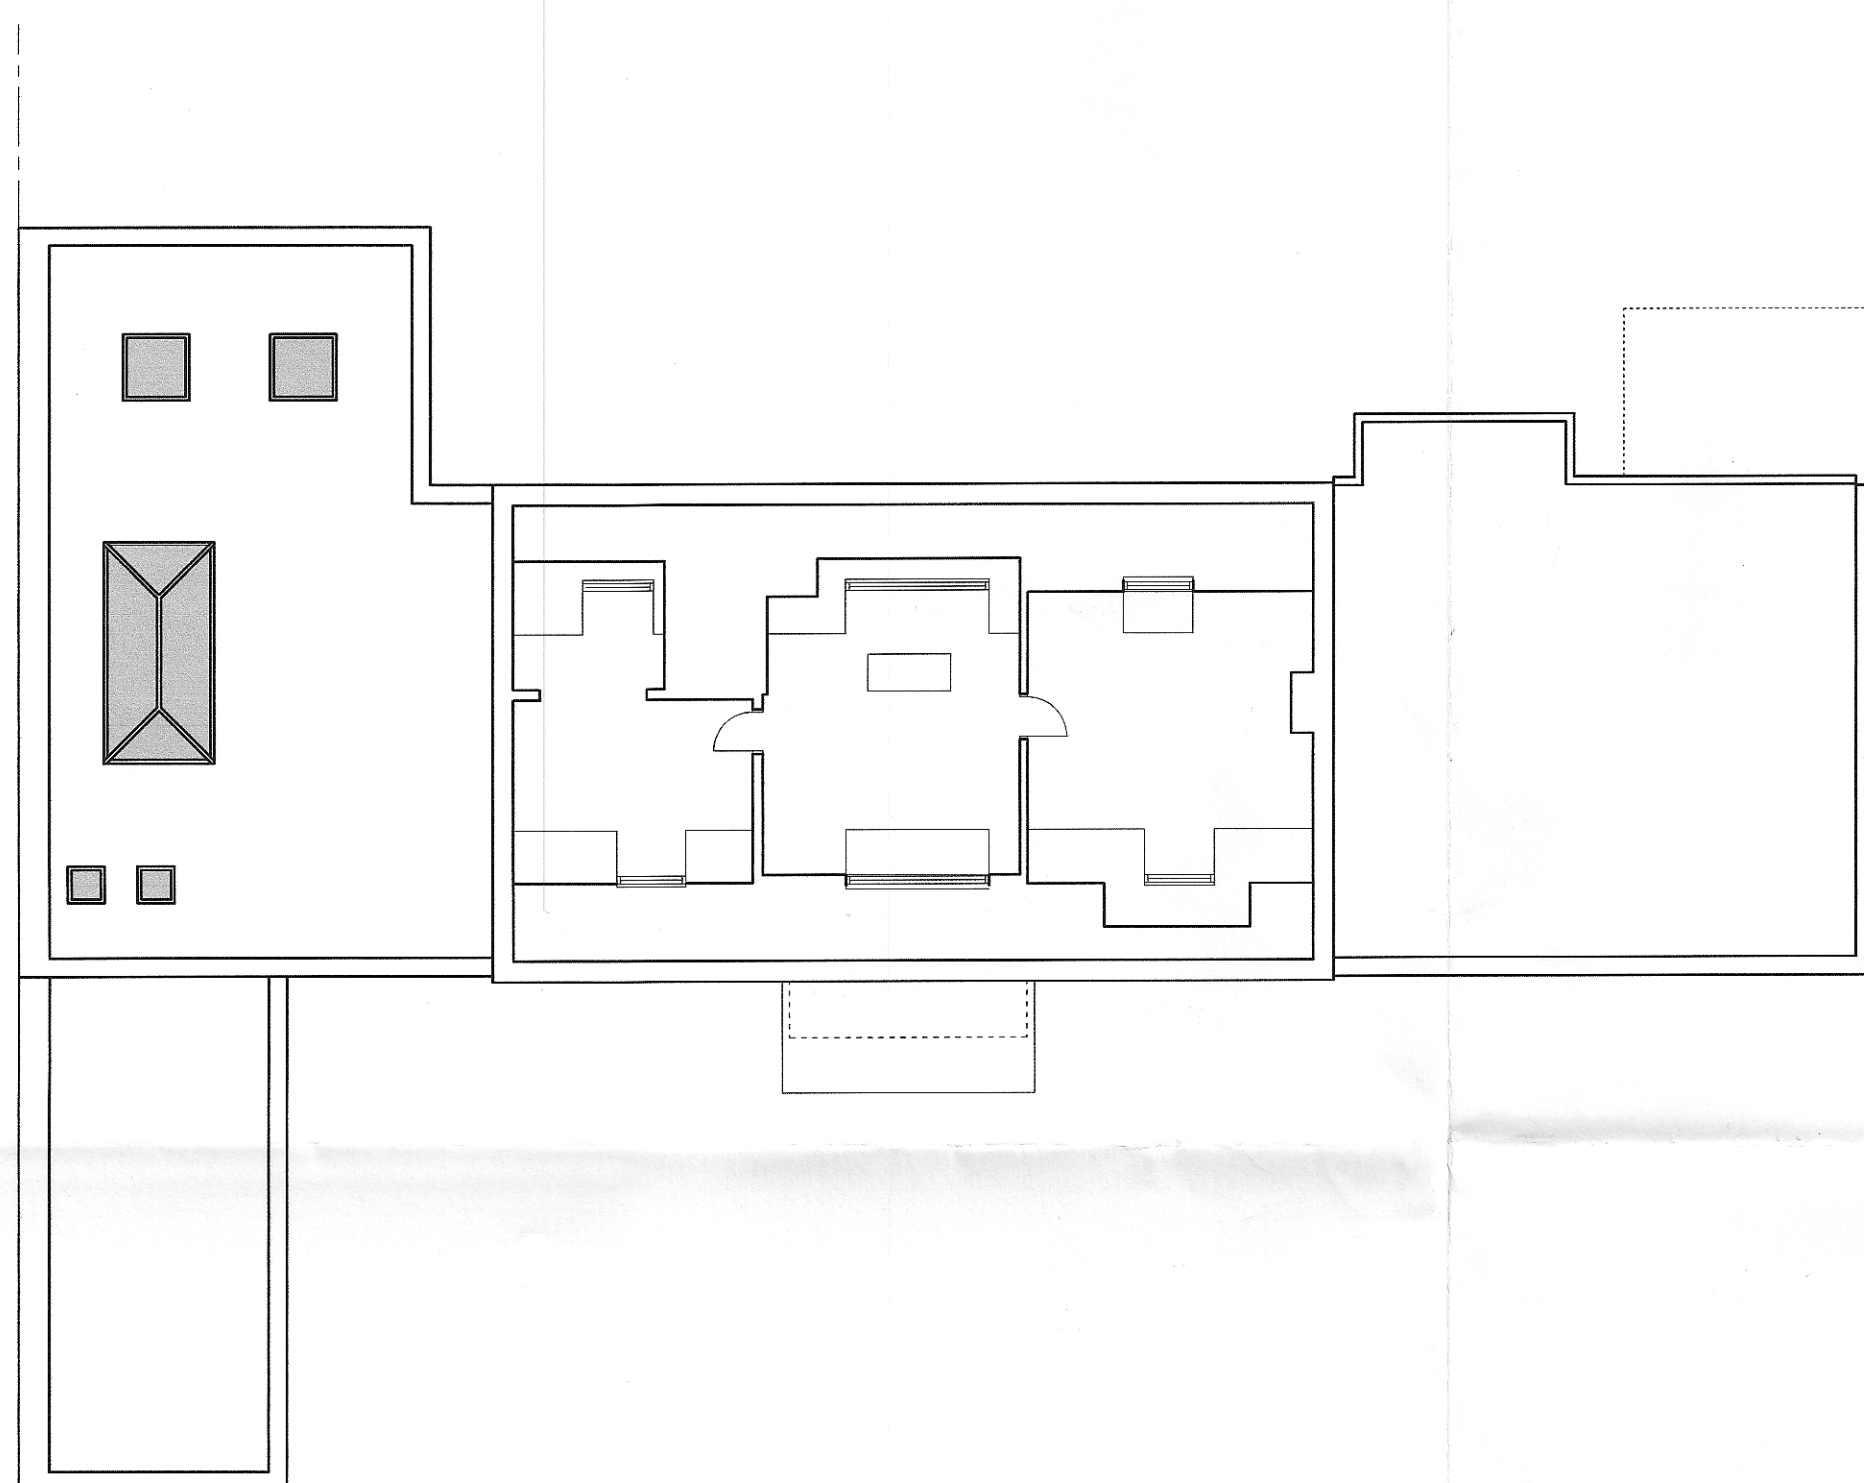


LOFT FLOOR PLAN

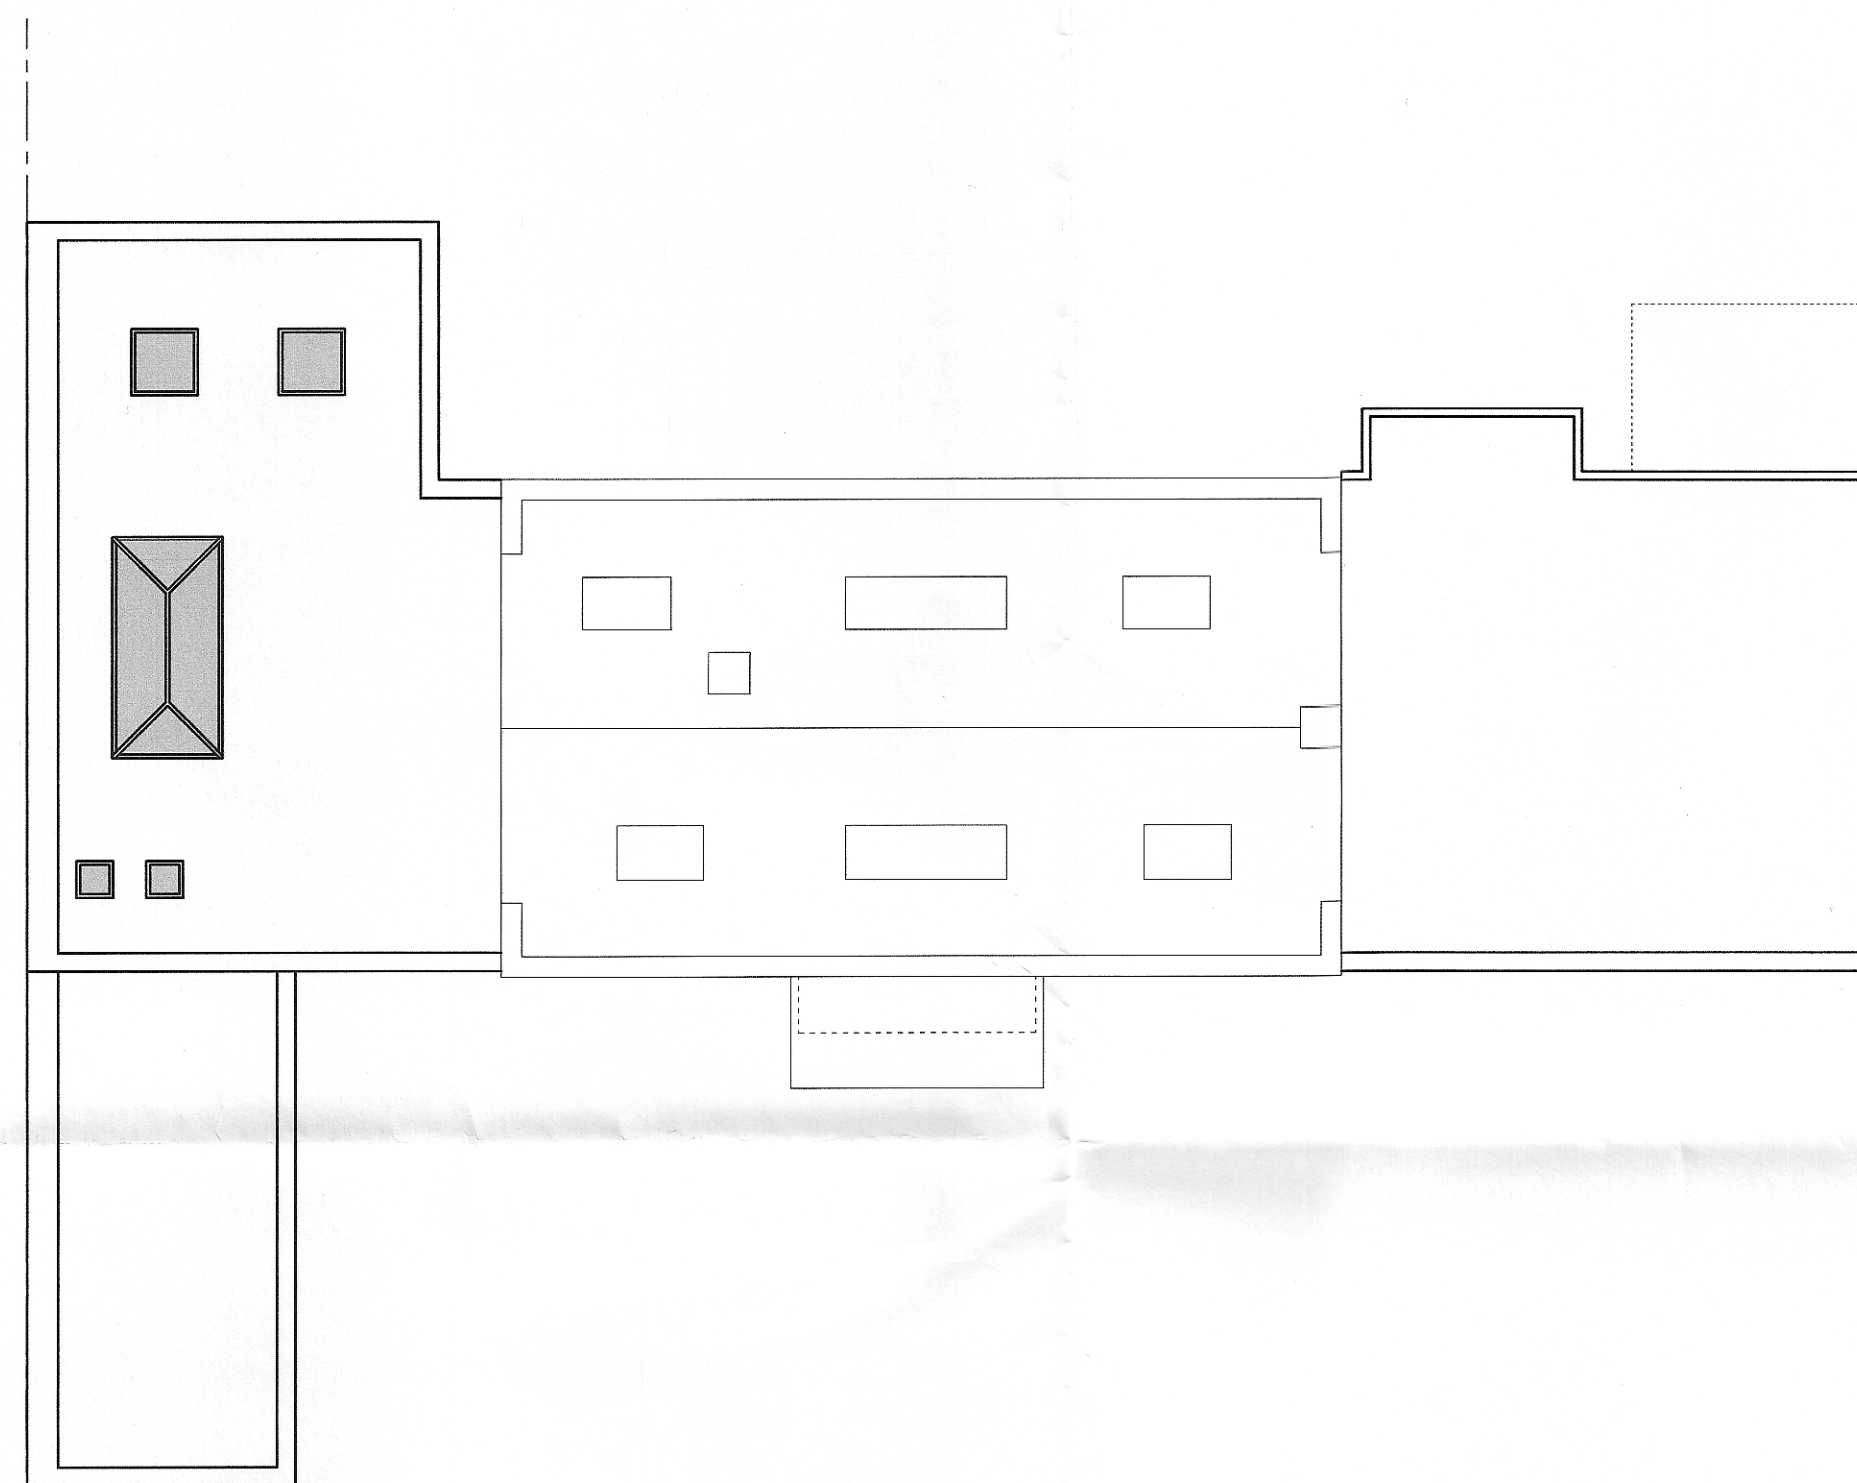


ROOF PLAN

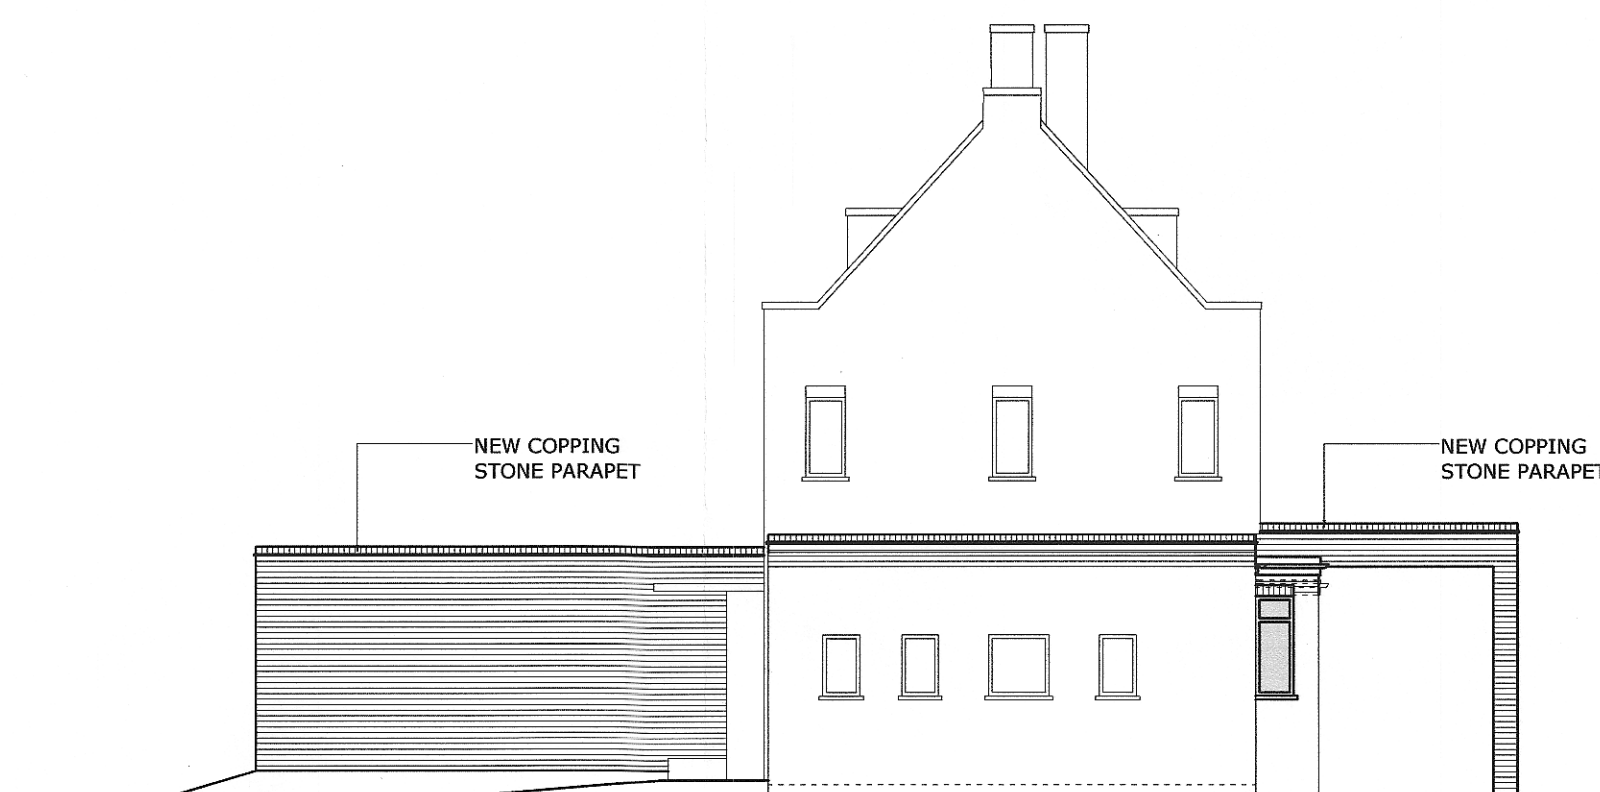

SIDE ELEVATION

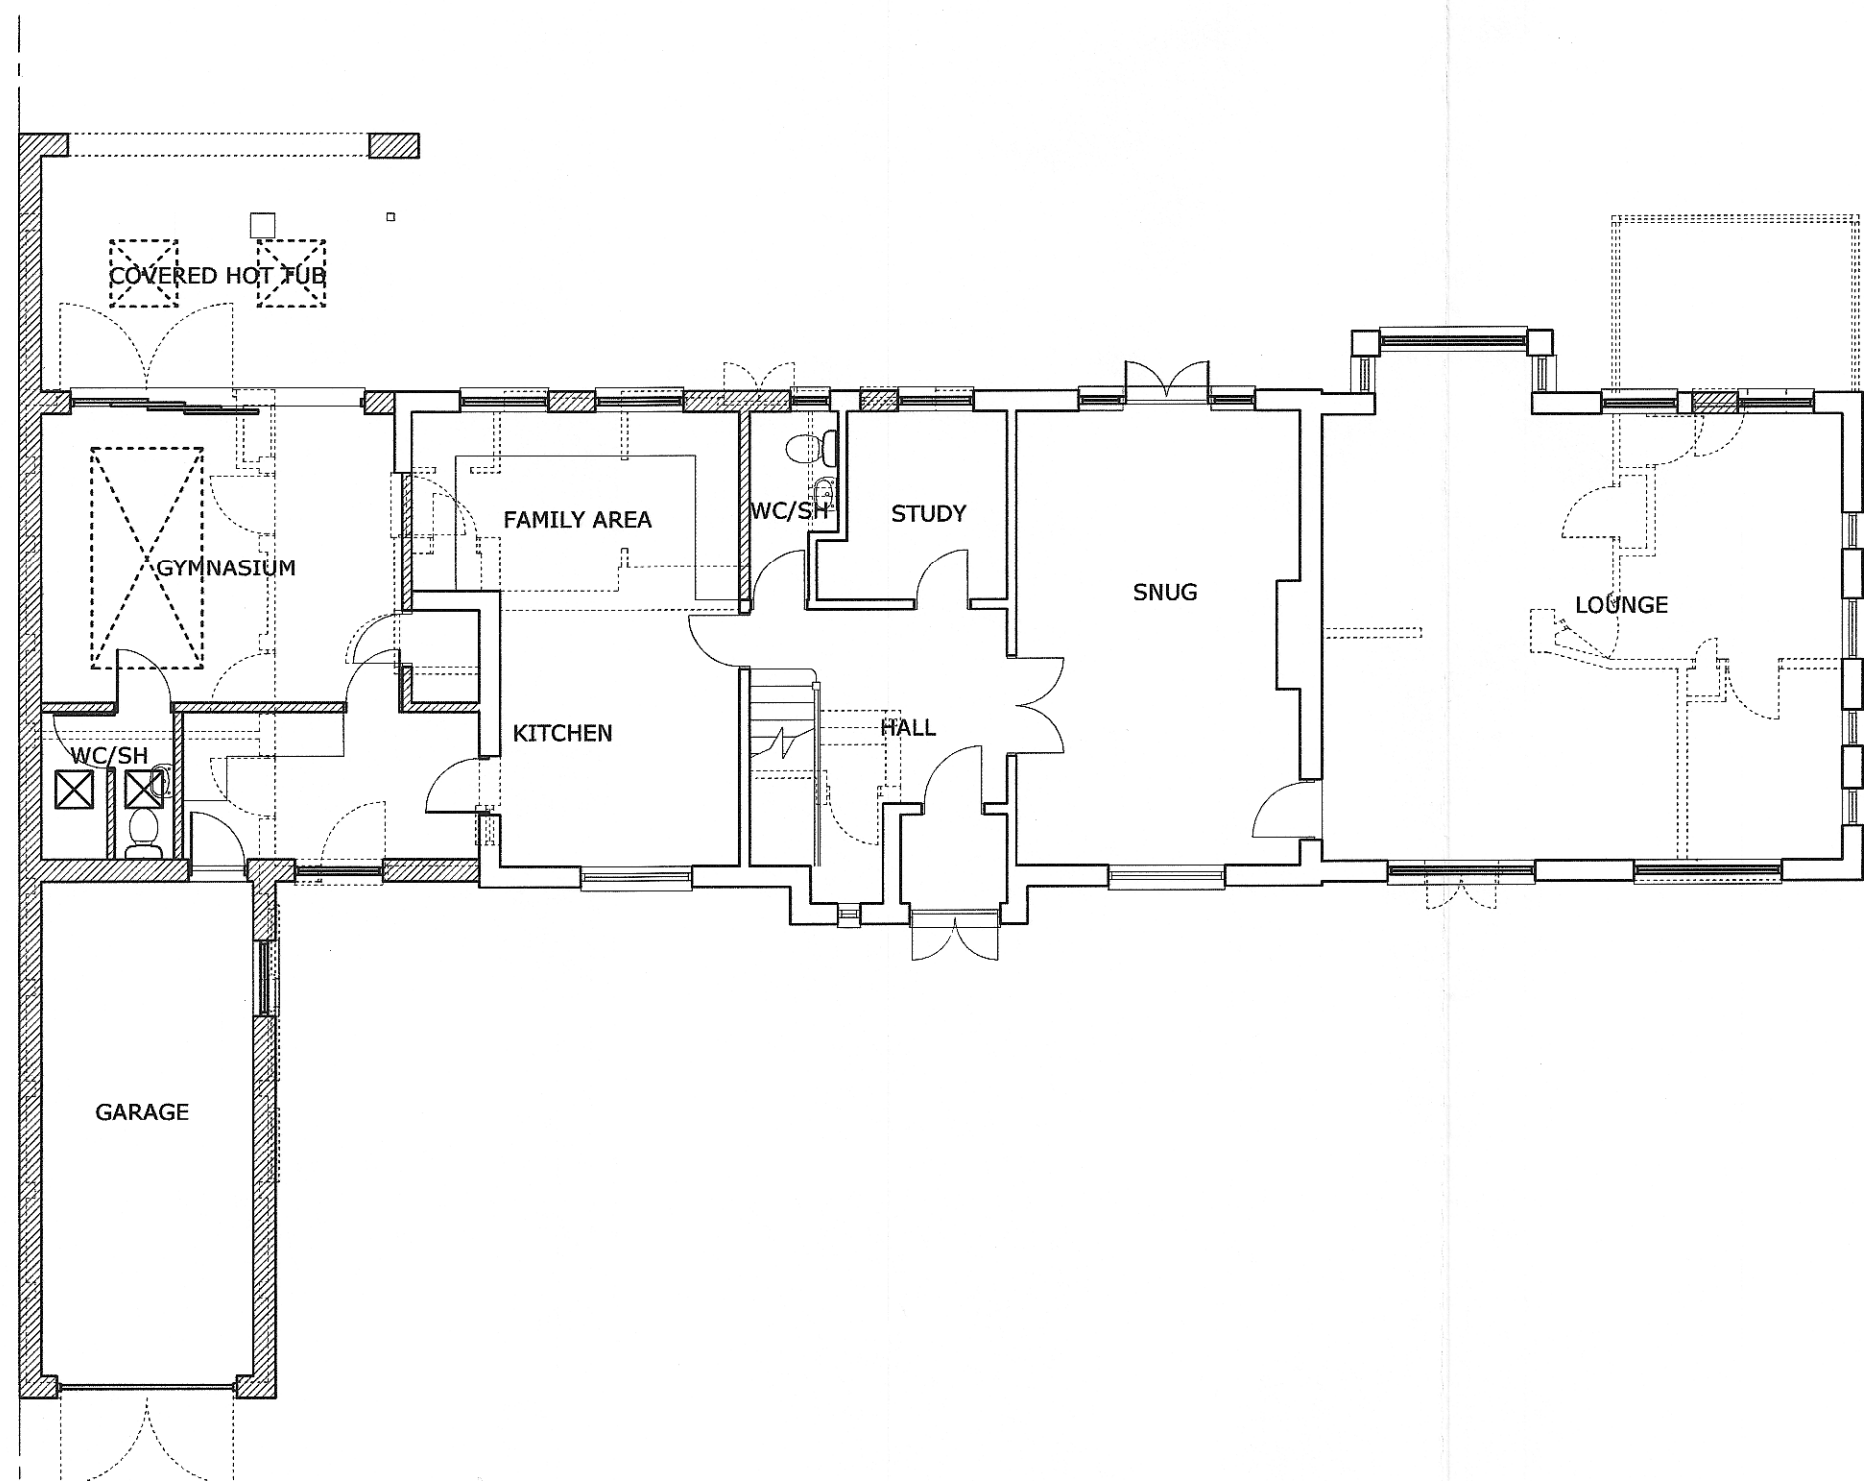

GROUND FLOOR PLAN

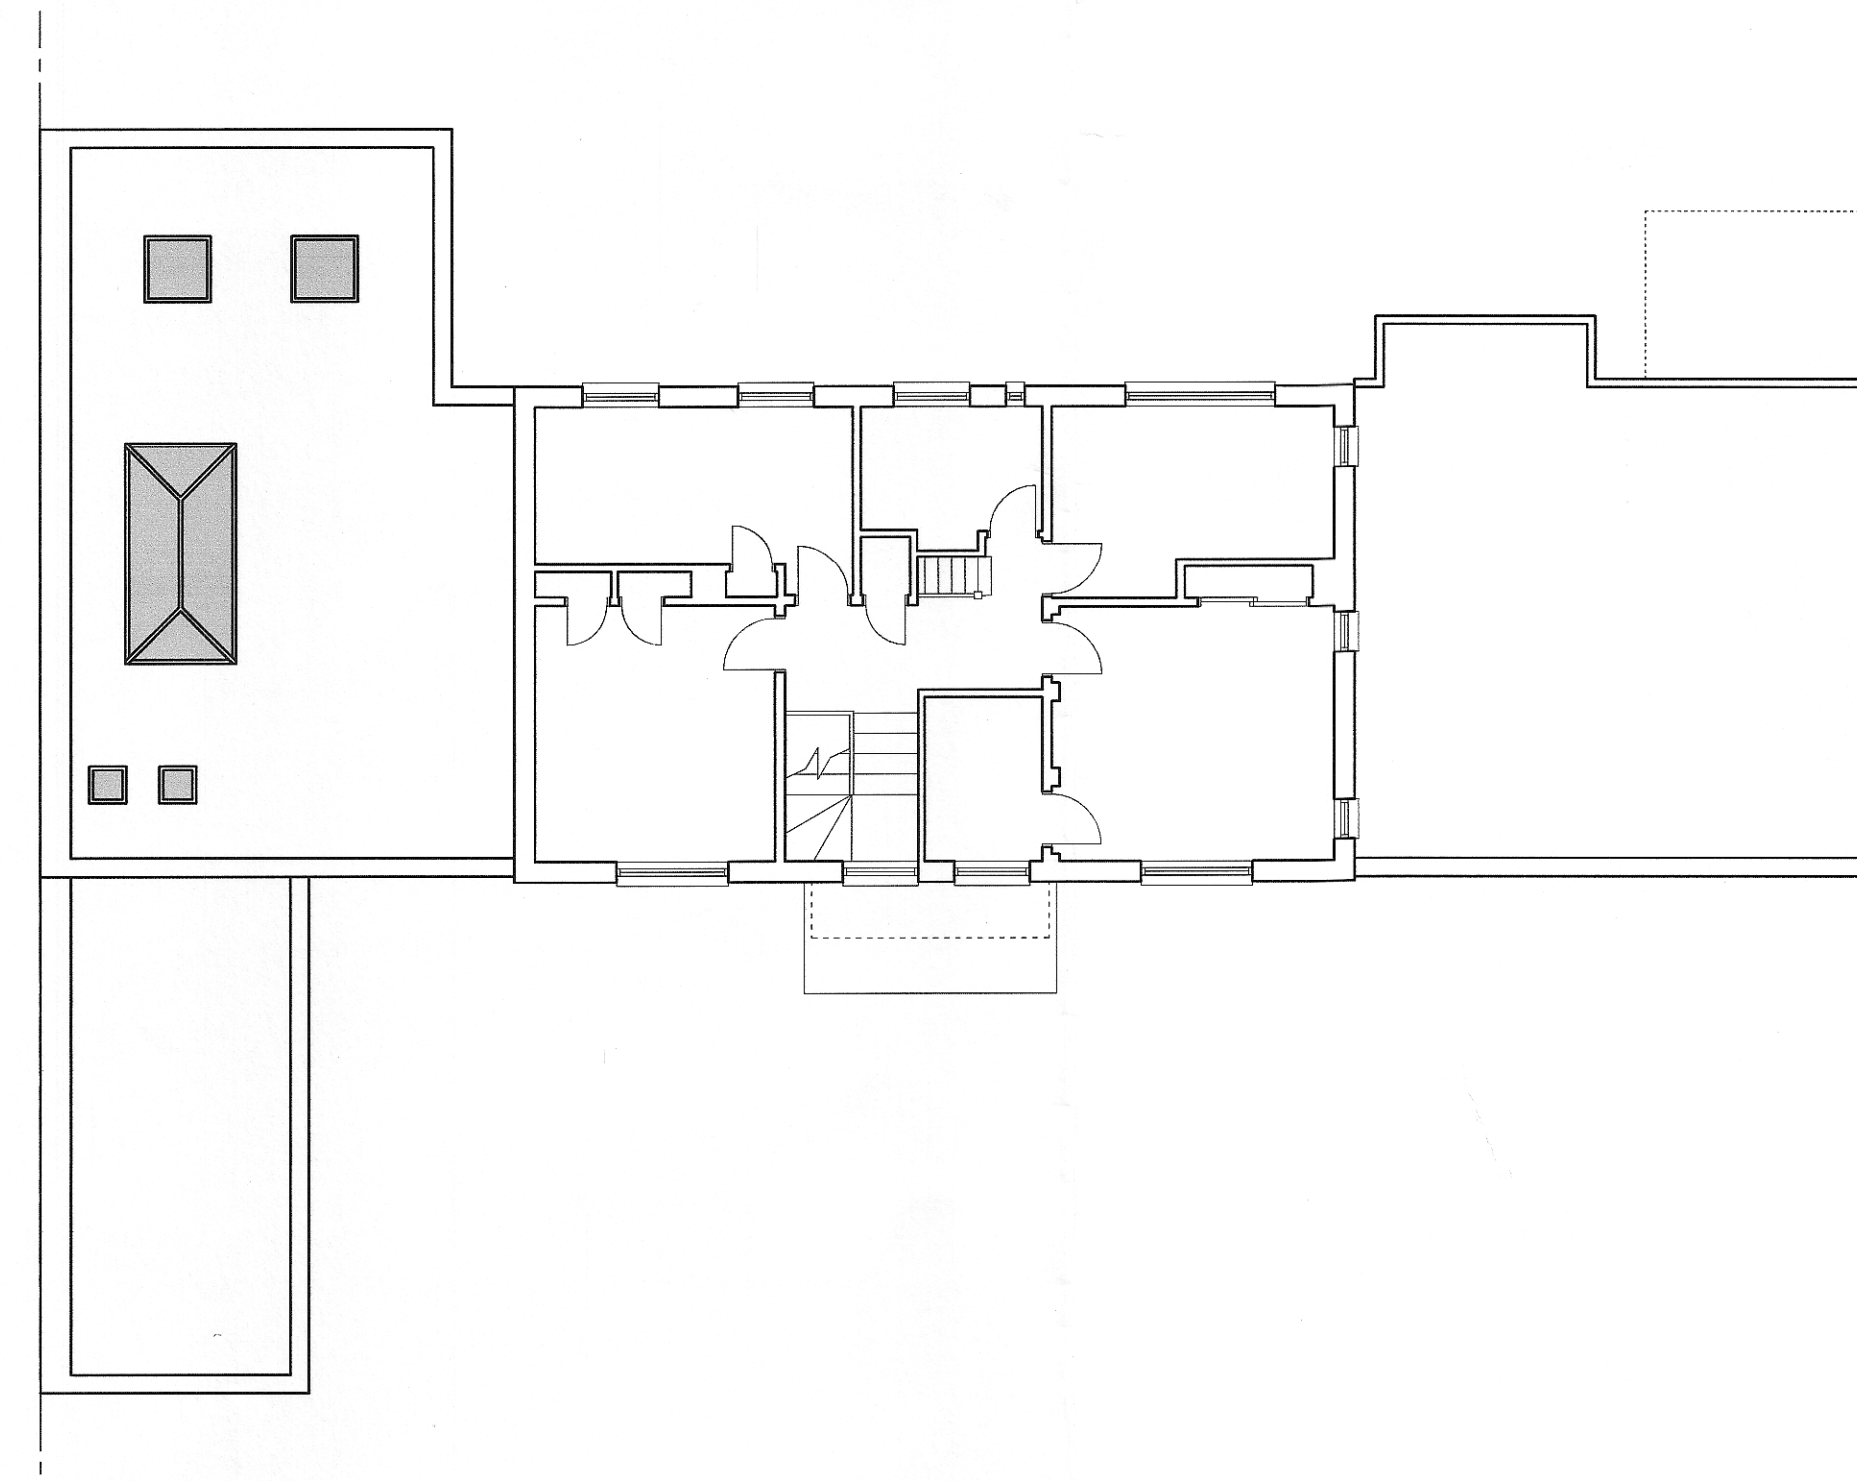

FIRST FLOOR PLAN

REV C 10-12-13 MINOR AMENDMENTS.

REV B 11-10-13 MINOR AMENDMENTS.

REV A 18-07-13 TWO EXISTING FIRST FLOOR
SIDE WINDOWS ADDED TO
SIDE ELEVATION

THIS DRAWING PRINTED ON A1 SIZE PAPER



HOME EXTENSION DESIGNS
60 BRIDGE ROAD EAST
WELWYN GARDEN CITY
HERTS AL7 1JU
tel : 01707 393971
fax : 01707 393980
e:stuartc@hed.co.uk

Project: 7 DENSLEY CLOSE,
WELWYN GARDEN CITY,
HERTS.

Drawing Title: PROPOSED PLANS AND ELEVATIONS

Drawn By: DAMIEN	Scale: 1:100	Date: APR 2013
Drawn Status: PLANNING	Checked:	
Drawing No: 3018-P01	Revision: C	

