


Notes

1. Contractors must check all dimensions on site. Only figured dimensions are to be worked from. Discrepancies must be reported to the Architect or Engineer before proceeding. © This drawing is copyright.
2. Reproduced from OS Sitemap © by permission of Ordnance Survey under the Control of Her Majesty's Stationery Office. Crown Copyright 2008. All rights reserved. Licence number 100007126.

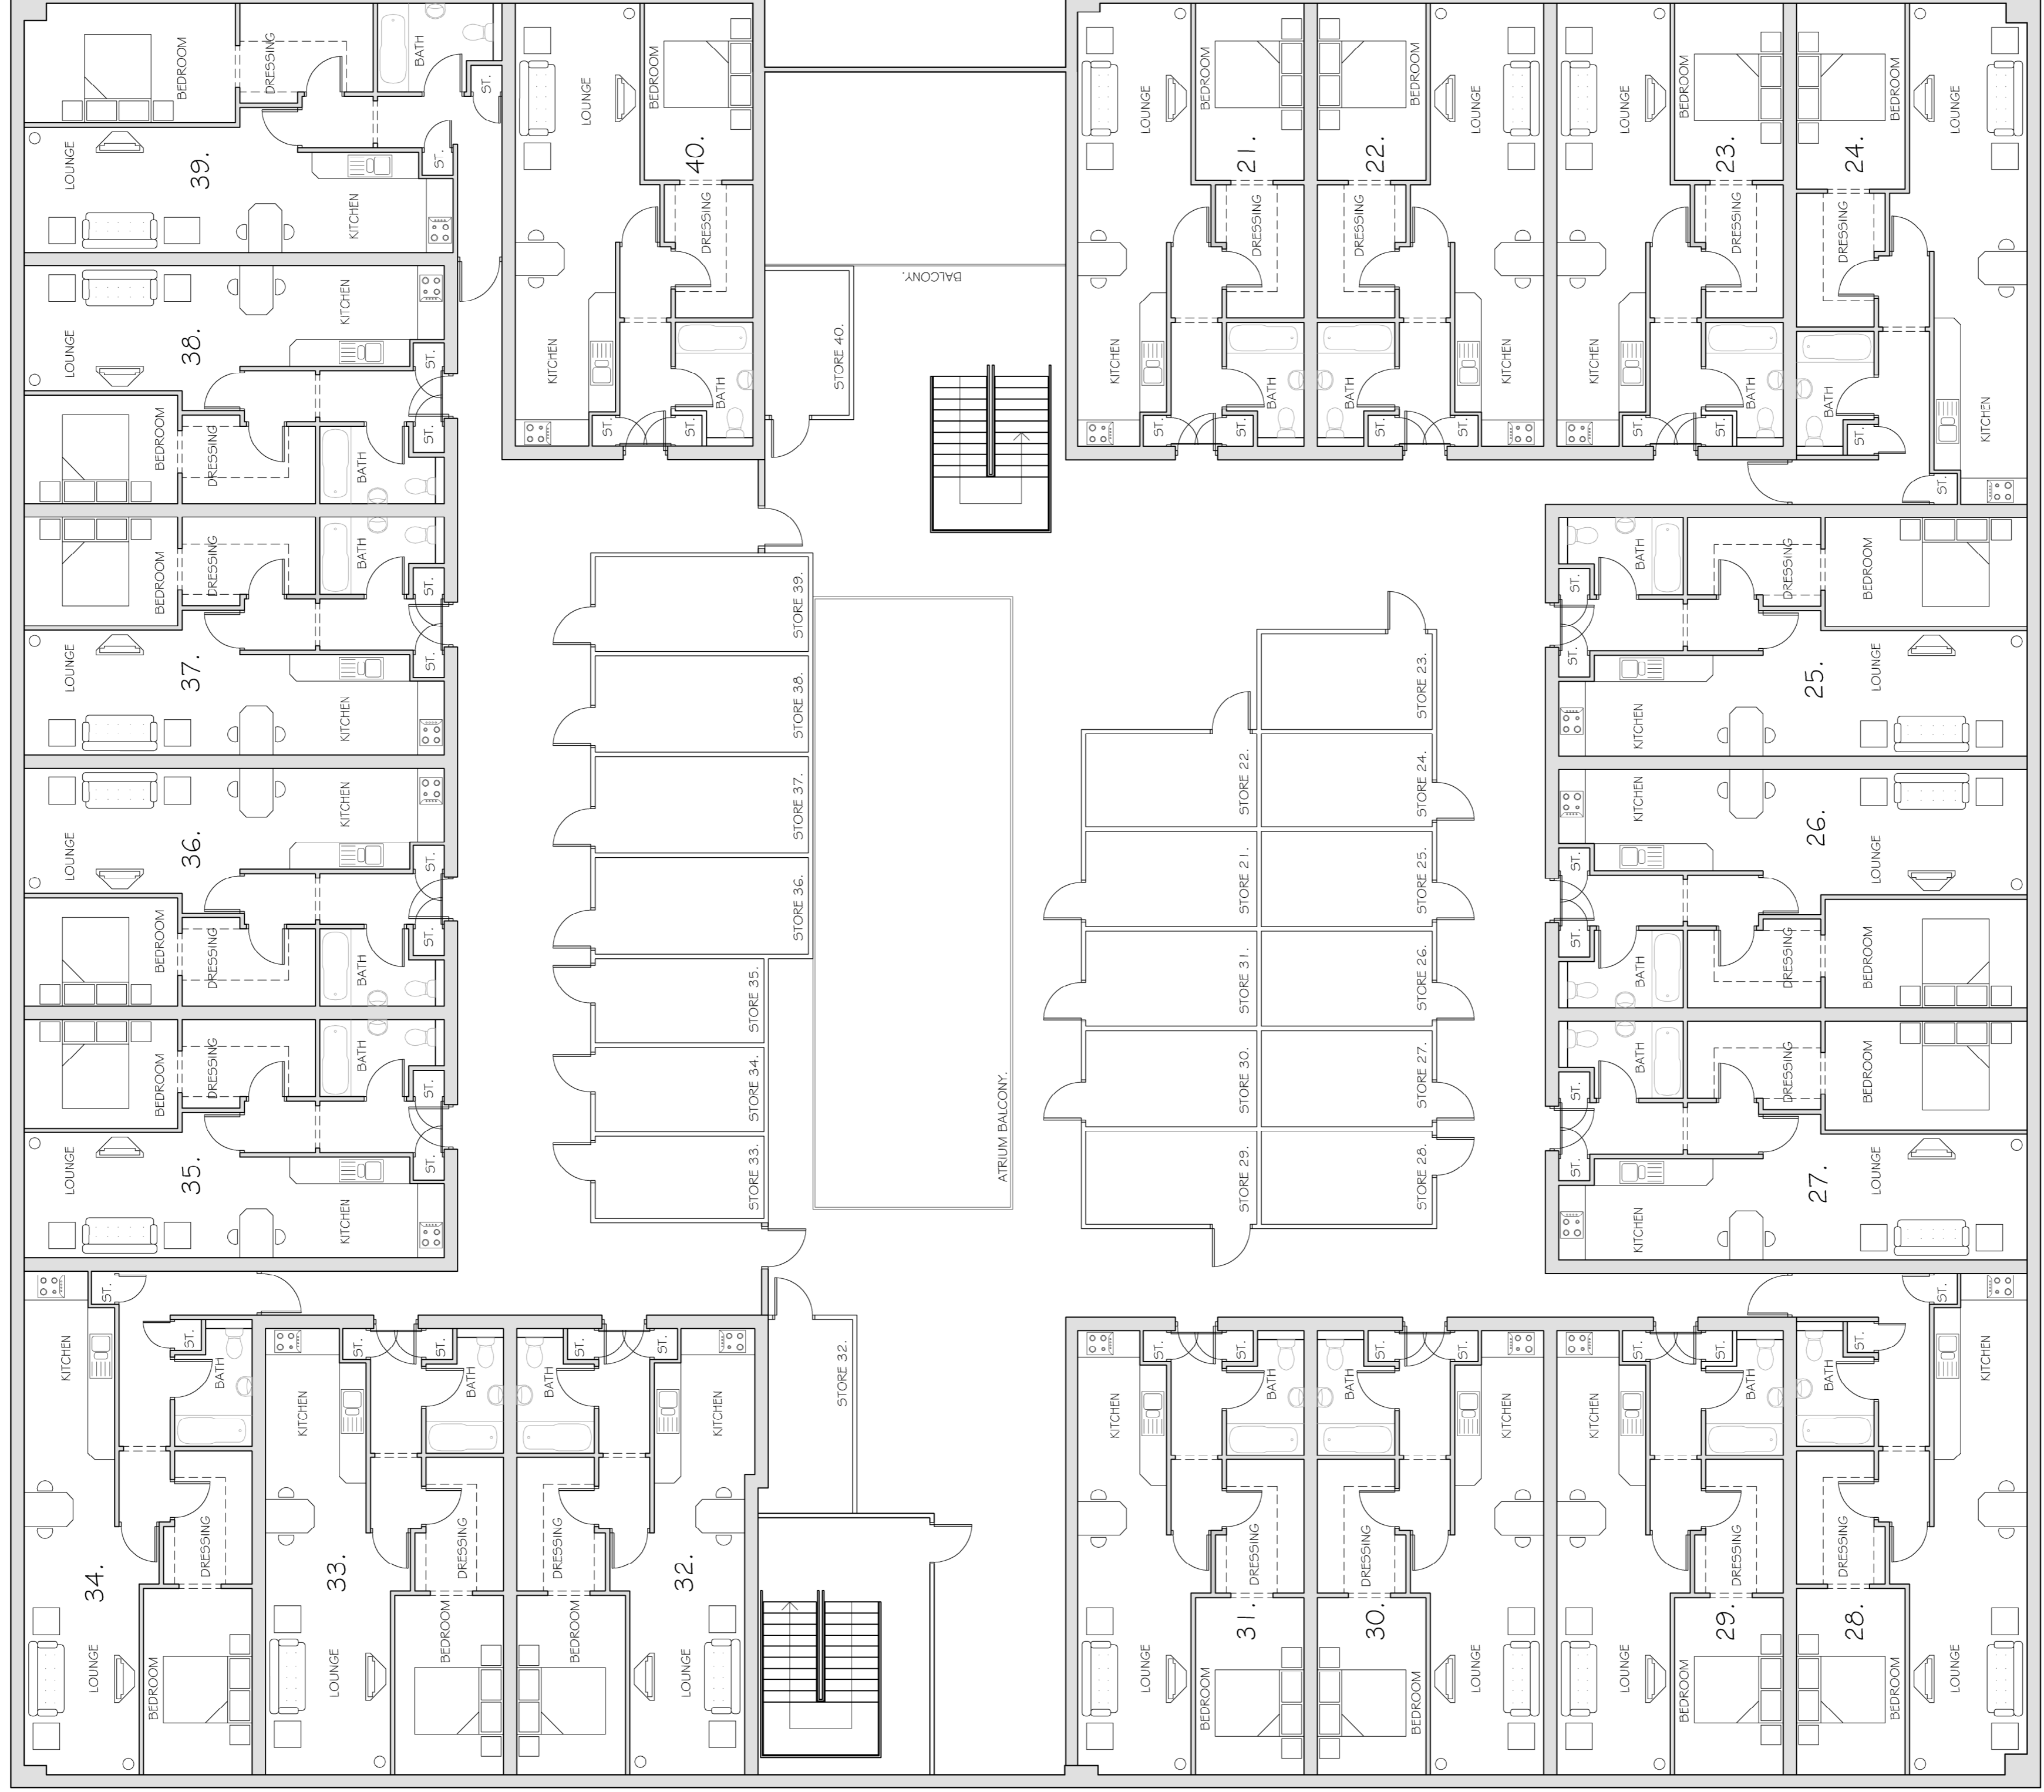

FIRST FLOOR PLAN

Rev A	Alum balconies added as client instructions.	Description	DR	GS	Mr 2013
Reason			Drawn	Checked	Date
	Preliminary	Information	Construction	Tender	As Built

Woods Hardwick
 Architects, Engineers and Development Consultants
 15-17 Godington Road
 Bedford
 MK43 0JF
 United Kingdom
 T: +44 (0)1234 268662
 F: +44 (0)1234 353034
 www.woods-hardwick.com

Title: **Highways House: Broadwater Road, Welwyn.**

Details: **Residential Conversion Plan**
First Floor

Scale: **1:100@A1** Date: **Oct 2013** Drawn: **DR** Chk: **GS**
 Please consider the environment before printing this drawing

17095-102A