


1 THIS DRAWING IS NOT TO BE SCALED  
 2 ALL DIMENSIONS & LEVELS TO BE CHECKED ON SITE BEFORE COMMENCEMENT OF WORK  
 3 ARCHITECT TO BE NOTIFIED OF ANY OMISSIONS OR ERRORS  
 4 THIS DRAWING IS COPYRIGHT ©

**PROPOSED MATERIALS - to match extg**

FLAT ROOF polypropylene grey membrane  
 WALLS - pcc parapet copings  
 red brickwork-flush bond  
 WINDOWS/white pvc aluminium frames  
 DOORS clear toughened glass

parapet wall raised 350mm

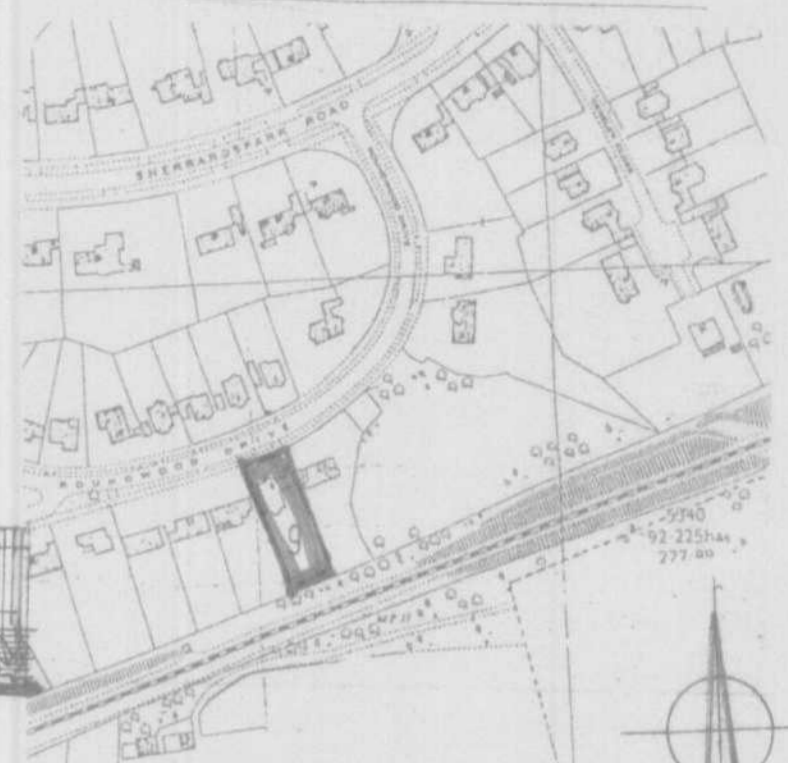


SITE LOCATION PLAN 1:2500




SOUTH ELEVATION


**proposed**

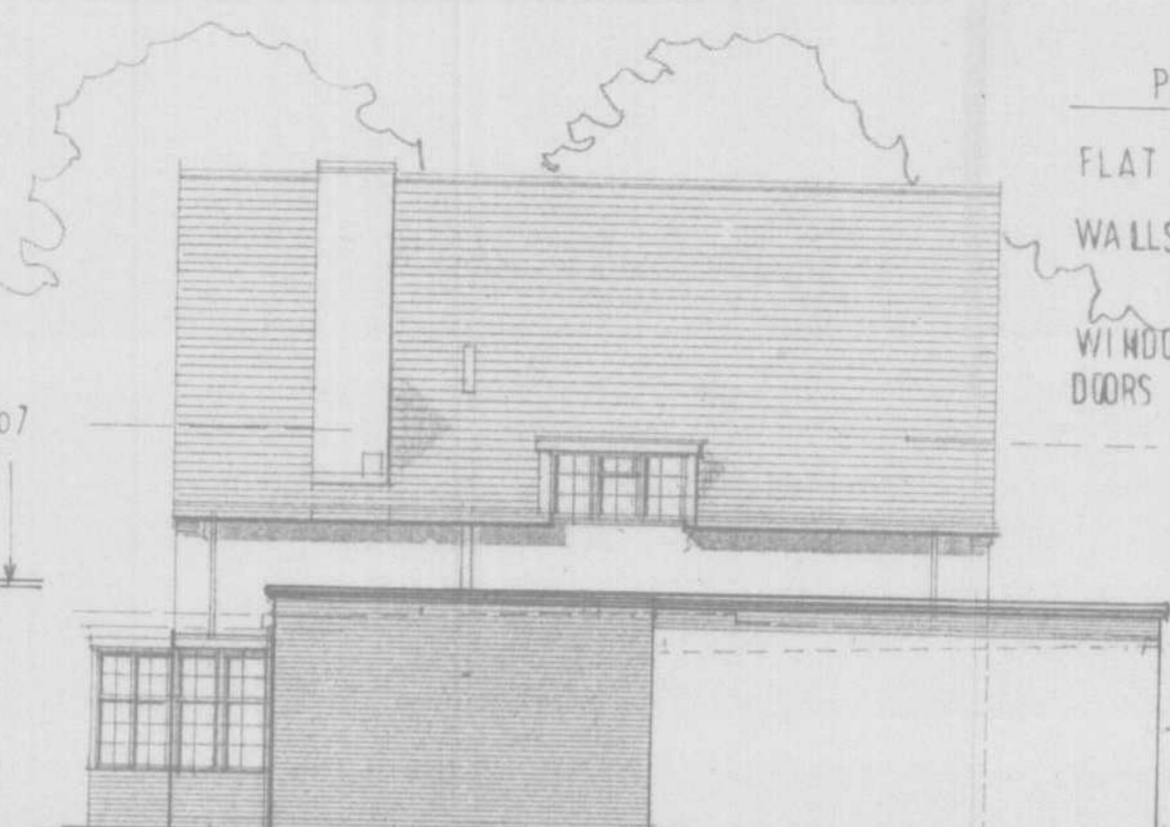

WEST ELEVATION

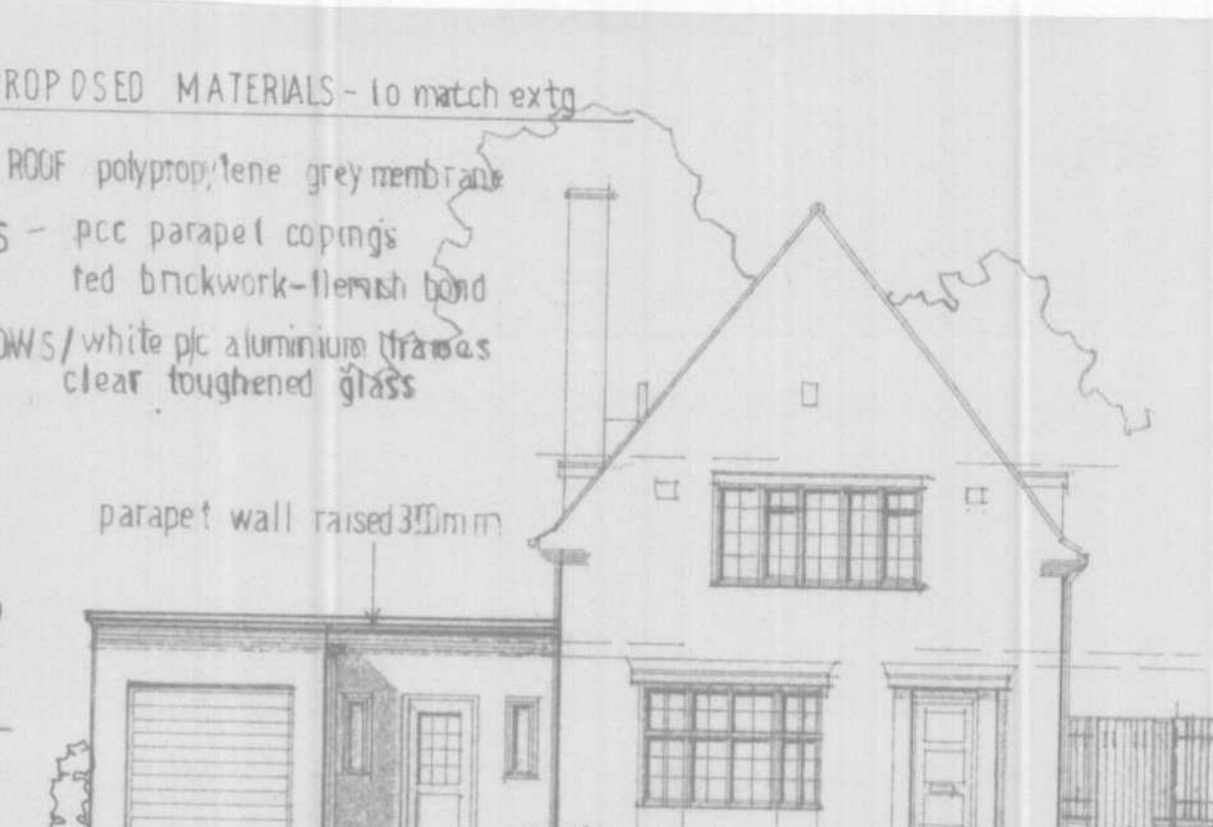


NORTH ELEVATION

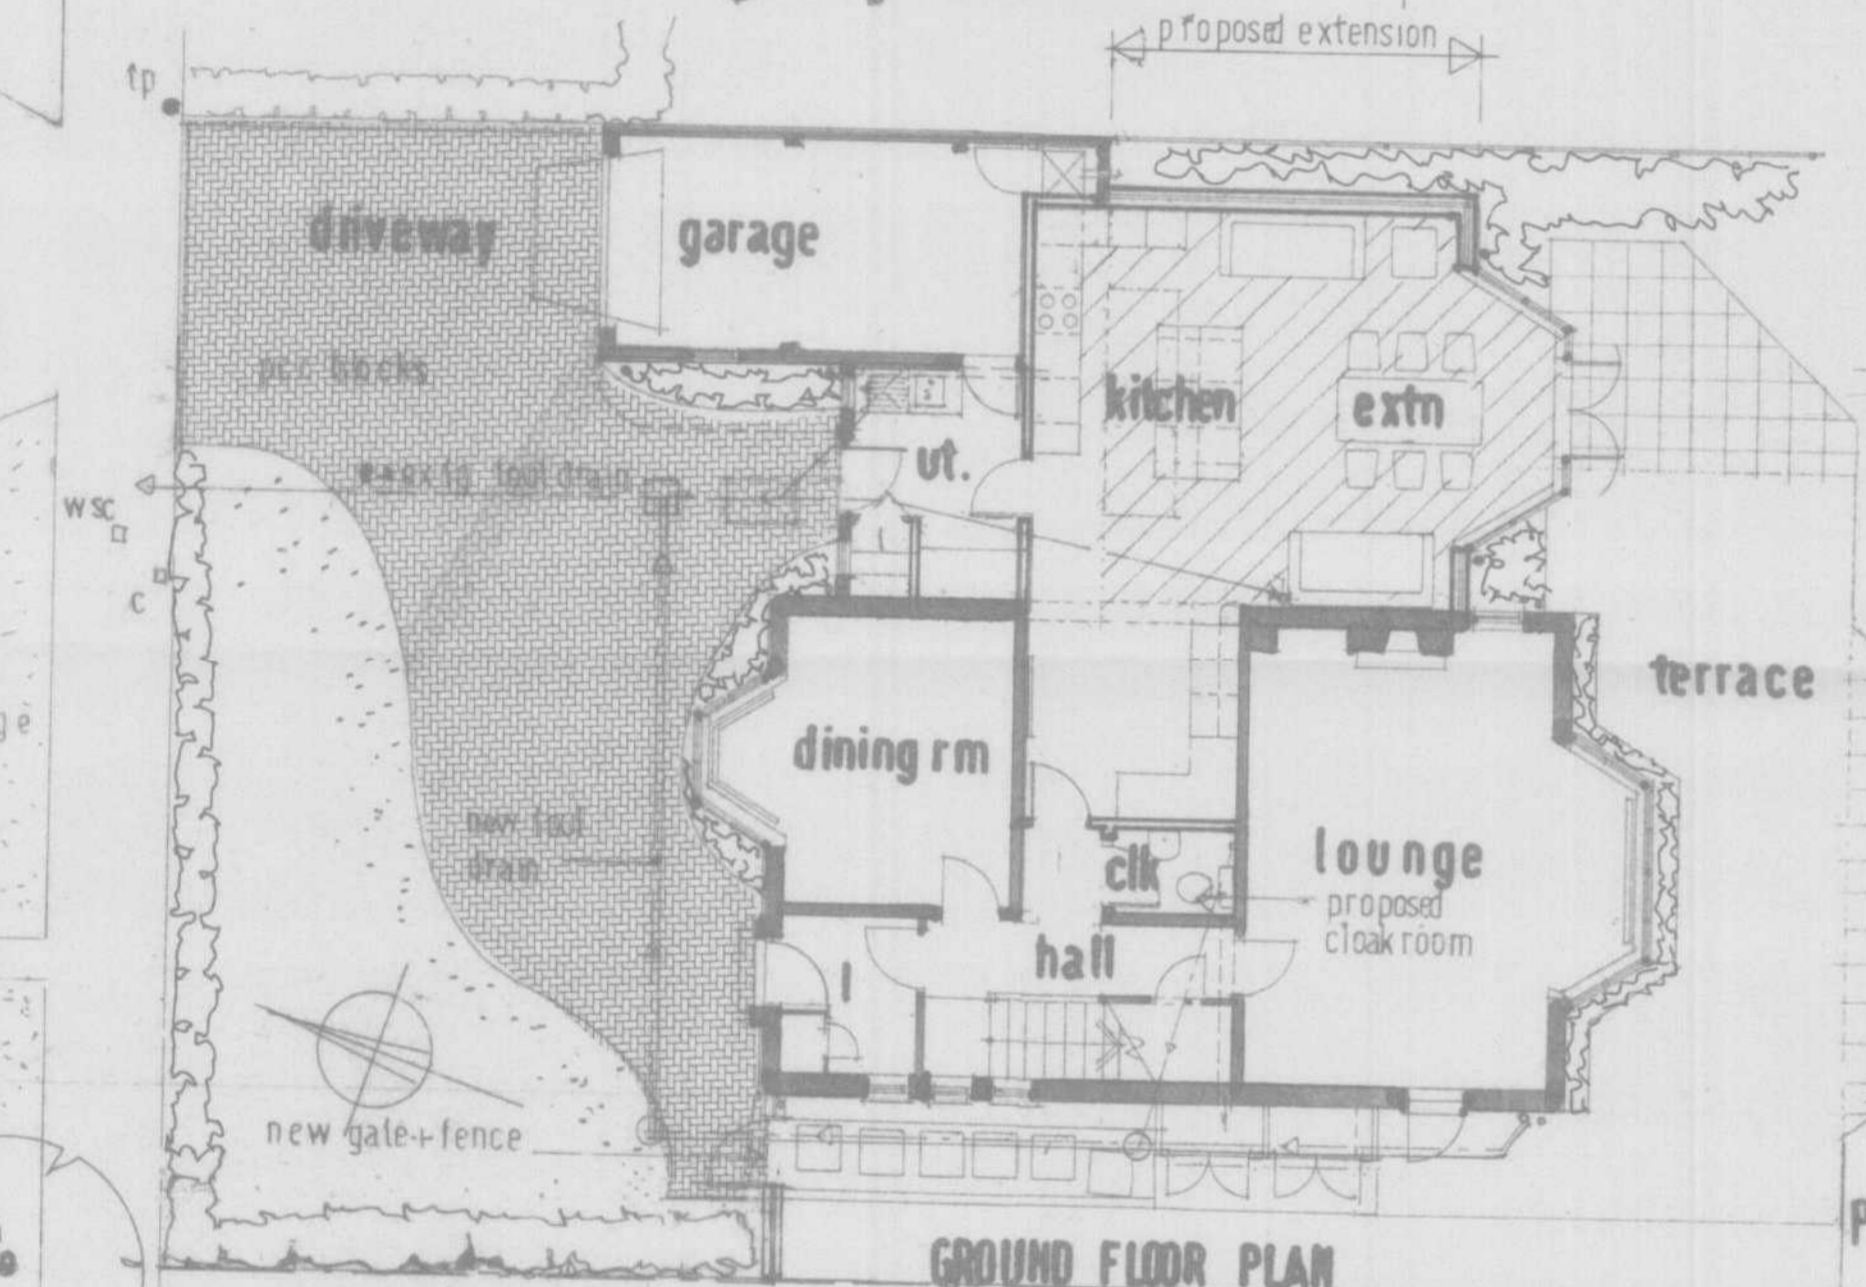


GROUND FLOOR PLAN

PROPOSED

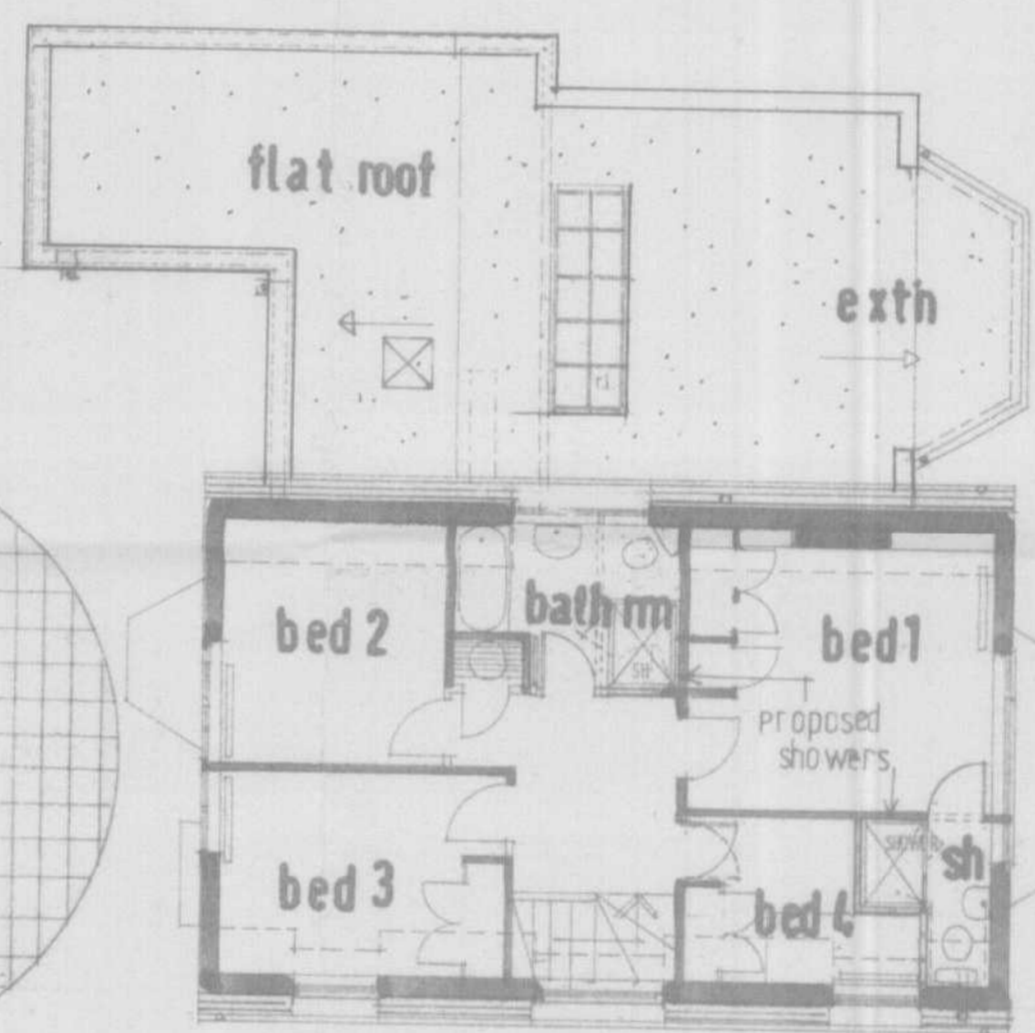

PROPOSED FIRST FLOOR PLAN

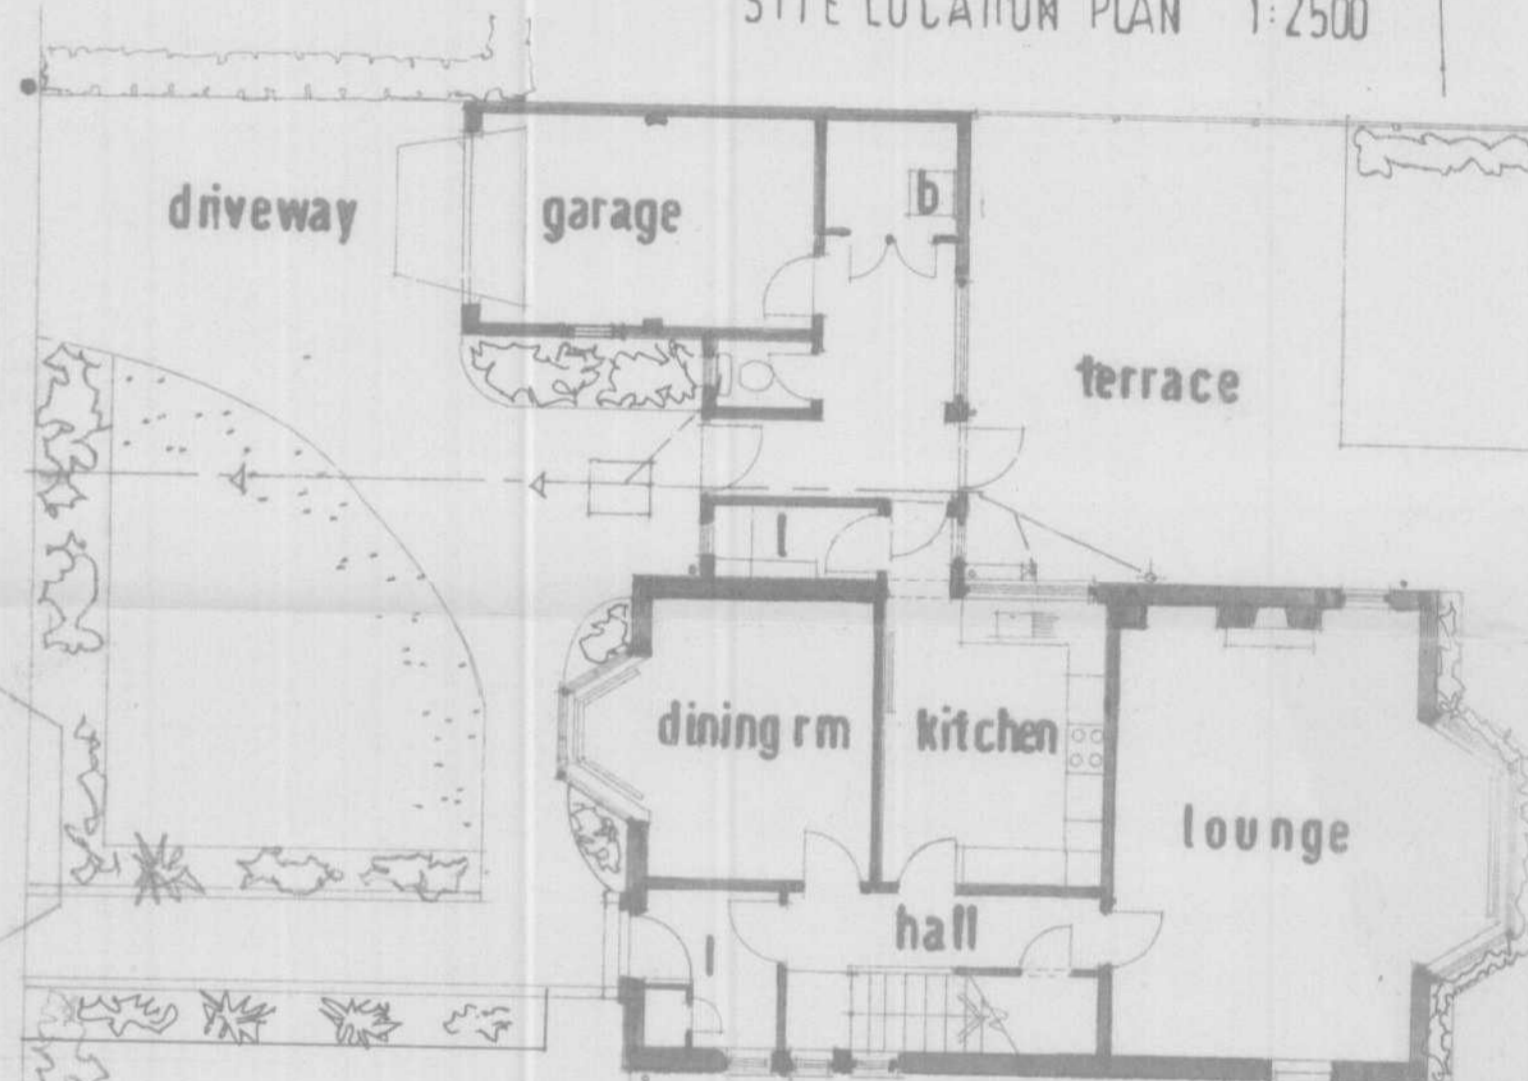


EXISTING GROUND FLOOR PLAN



SOUTH ELEVATION

**existing**

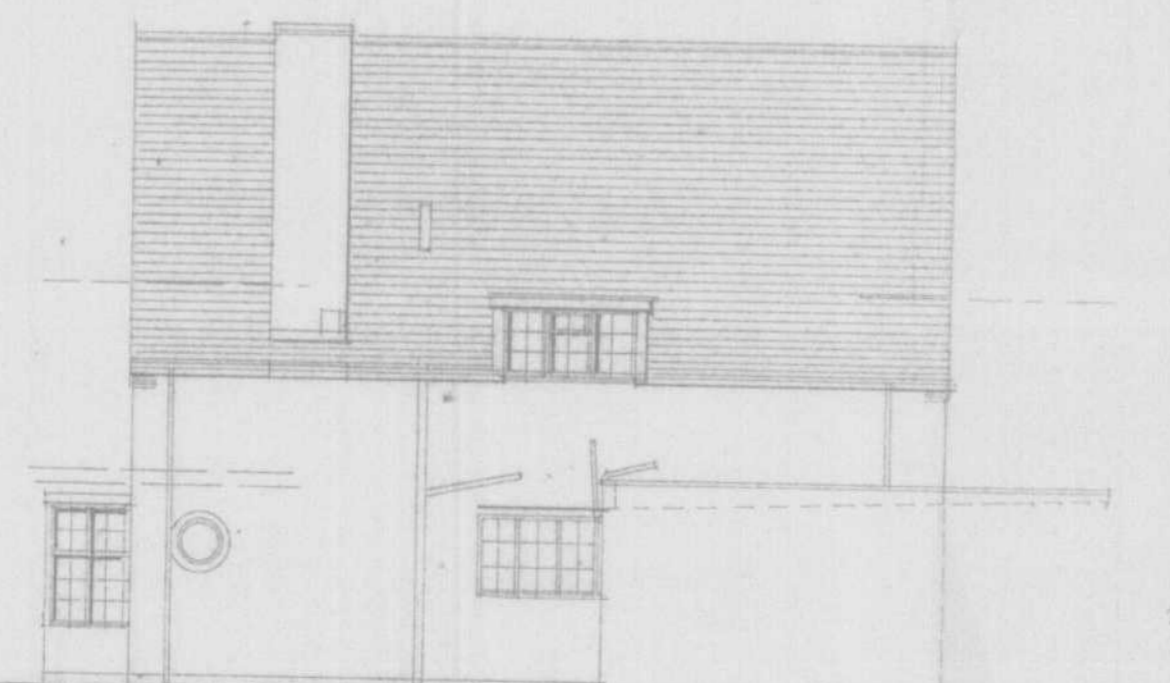

WEST ELEVATION



EXISTING NORTH ELEVATION

**AMENDMENT**  
 03 APR 2007  
 NO: L6/2007/466/EM



**N.B. ARCHITECTS**  
 Architects & Planning Consultants

2 Bakers Lane • Collicote • Herts SG4 8XG  
 Tel/Fax: 01438 820611 • Mobile: 07831 352815

PROJECT  
**PROPOSED G.F. EXTENSION**  
**9 ROUNDWOOD DRIVE**  
**WELWYN GARDEN CITY**

TITLE  
**PROPOSED+EXISTING PLANS**

DATE MARCH 07 SCALE 1:100

964-D-01