

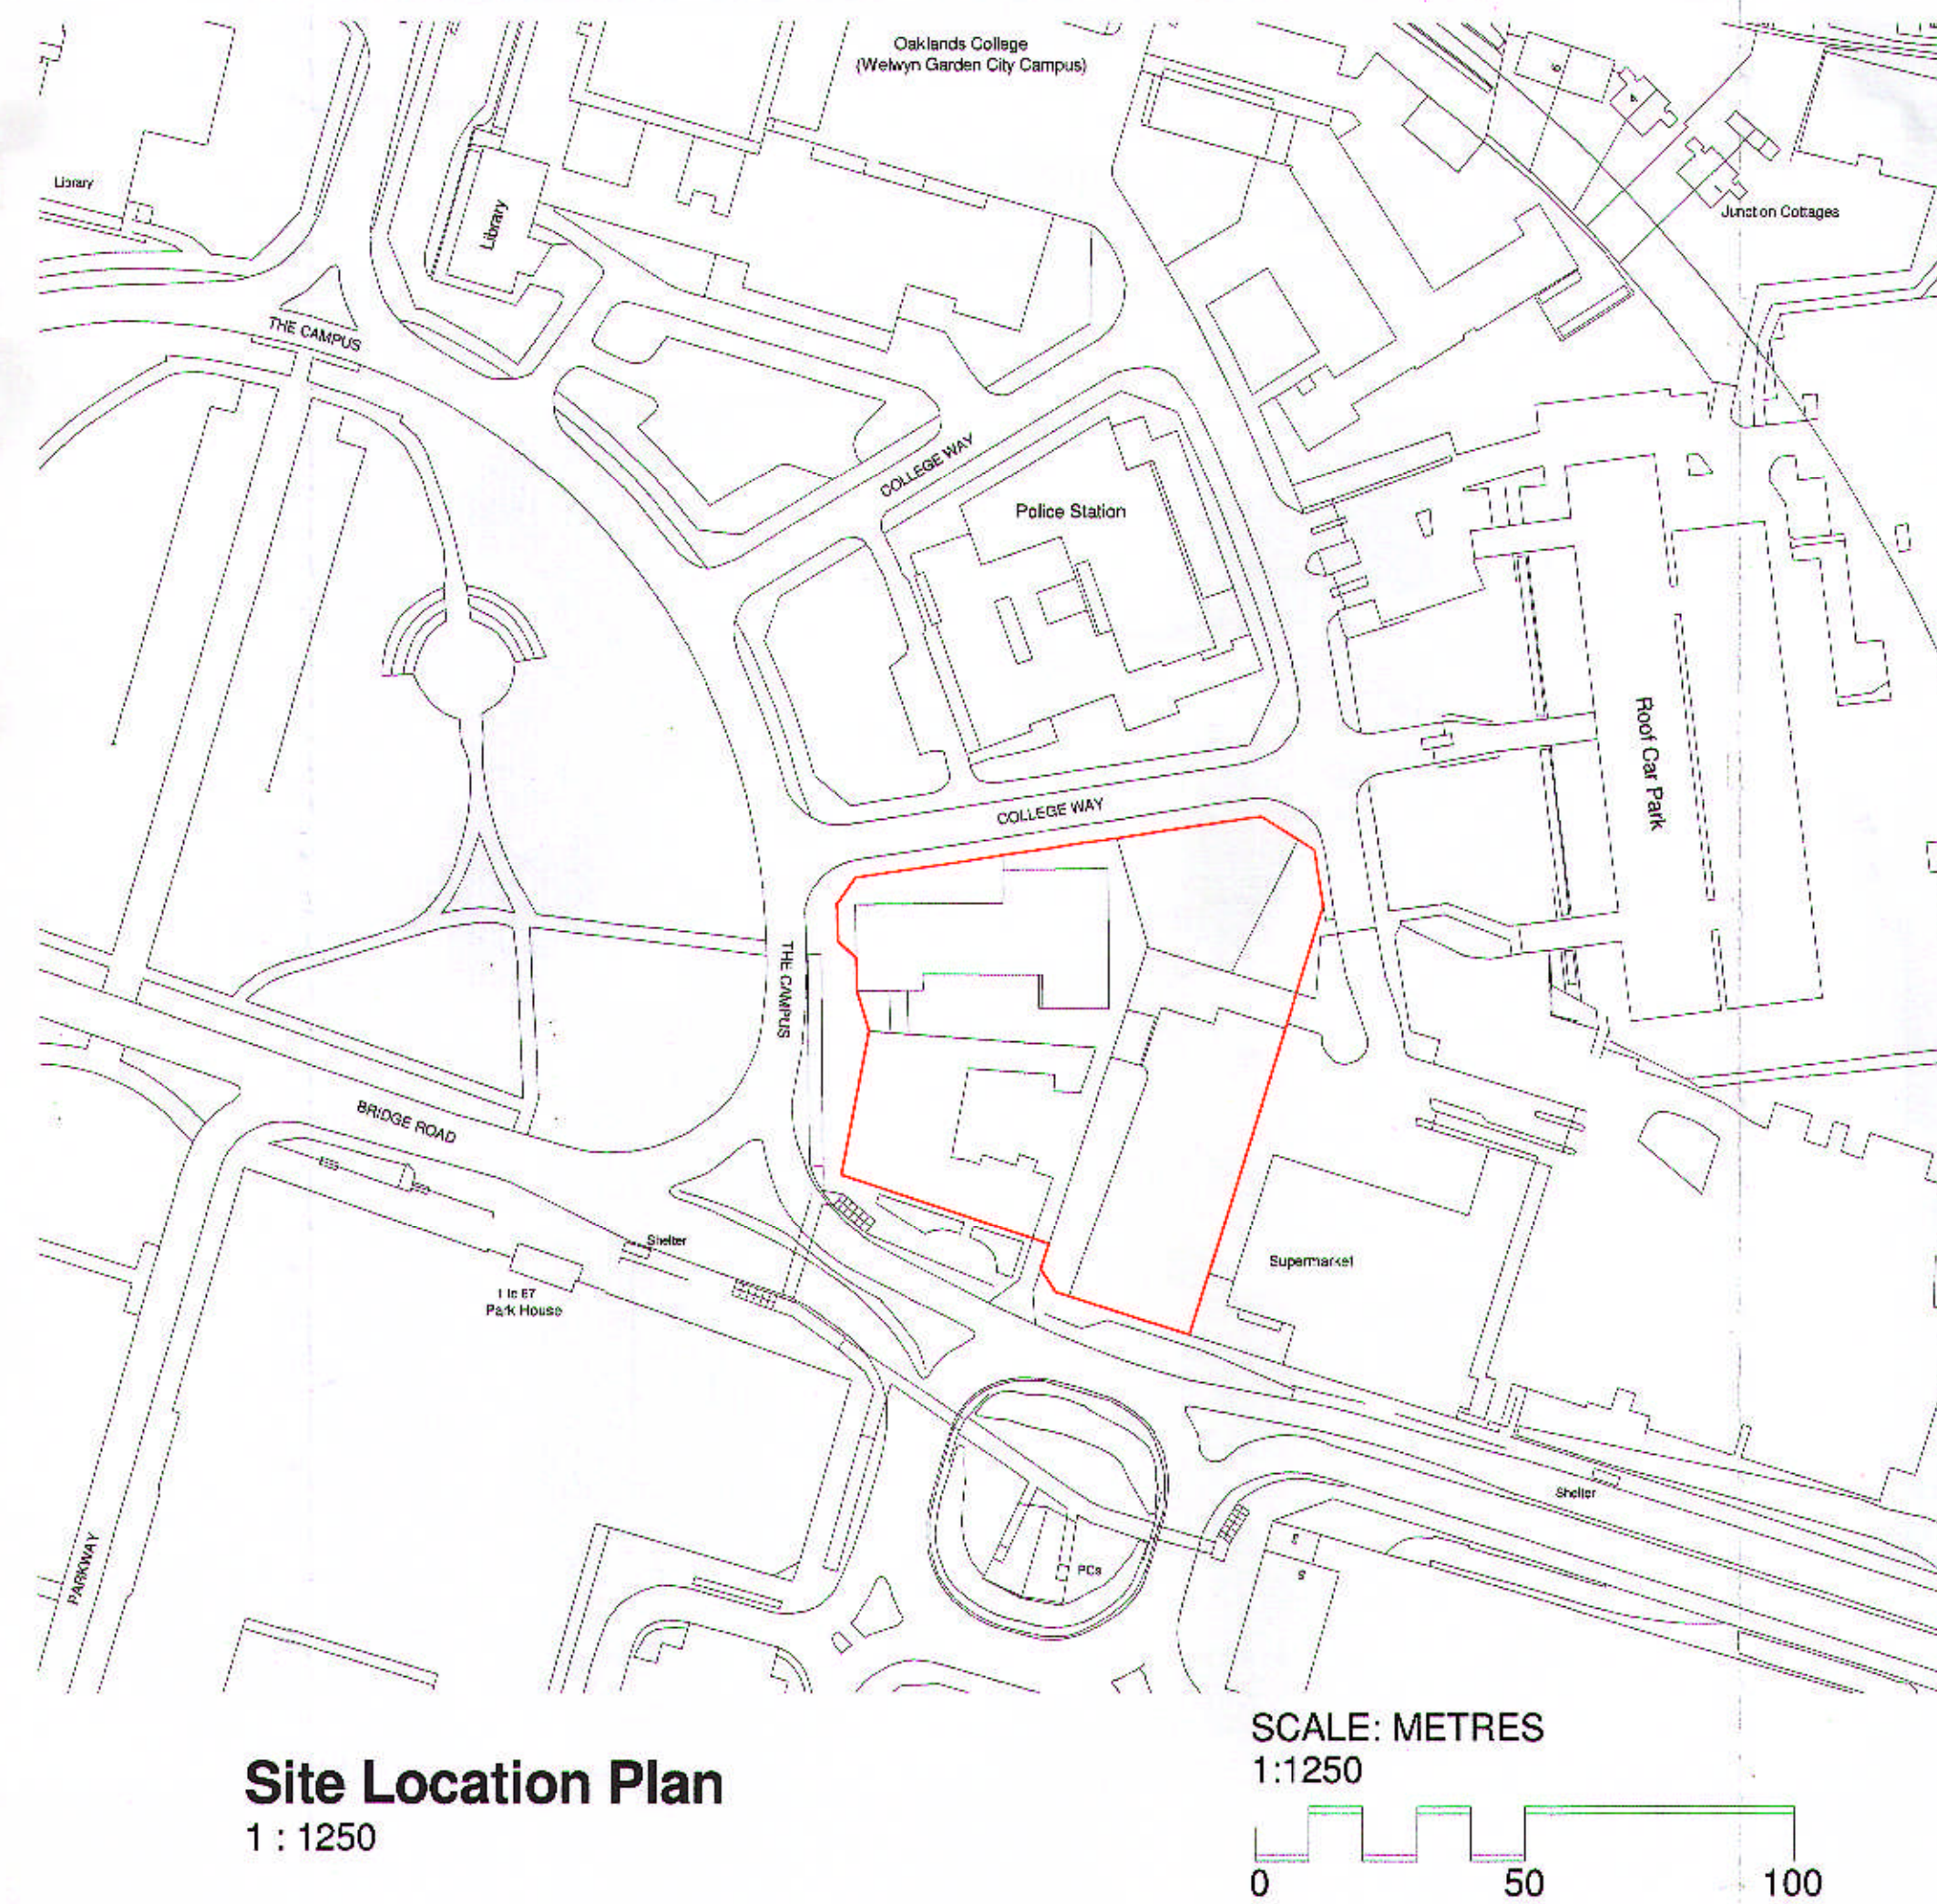


The contractor is responsible for taking and checking all dimensions and angles. Any discrepancies between this drawing and other information shall be reported to the designer. Construction should ONLY proceed from drawings issued under Working Drawing (For Construction) status, unless prior written consent is given. Should any site personnel, or those employed to carry out work on their behalf, choose alternative materials or components to those specified by the client without reference and agreement with the client then they do so entirely at their own risk.

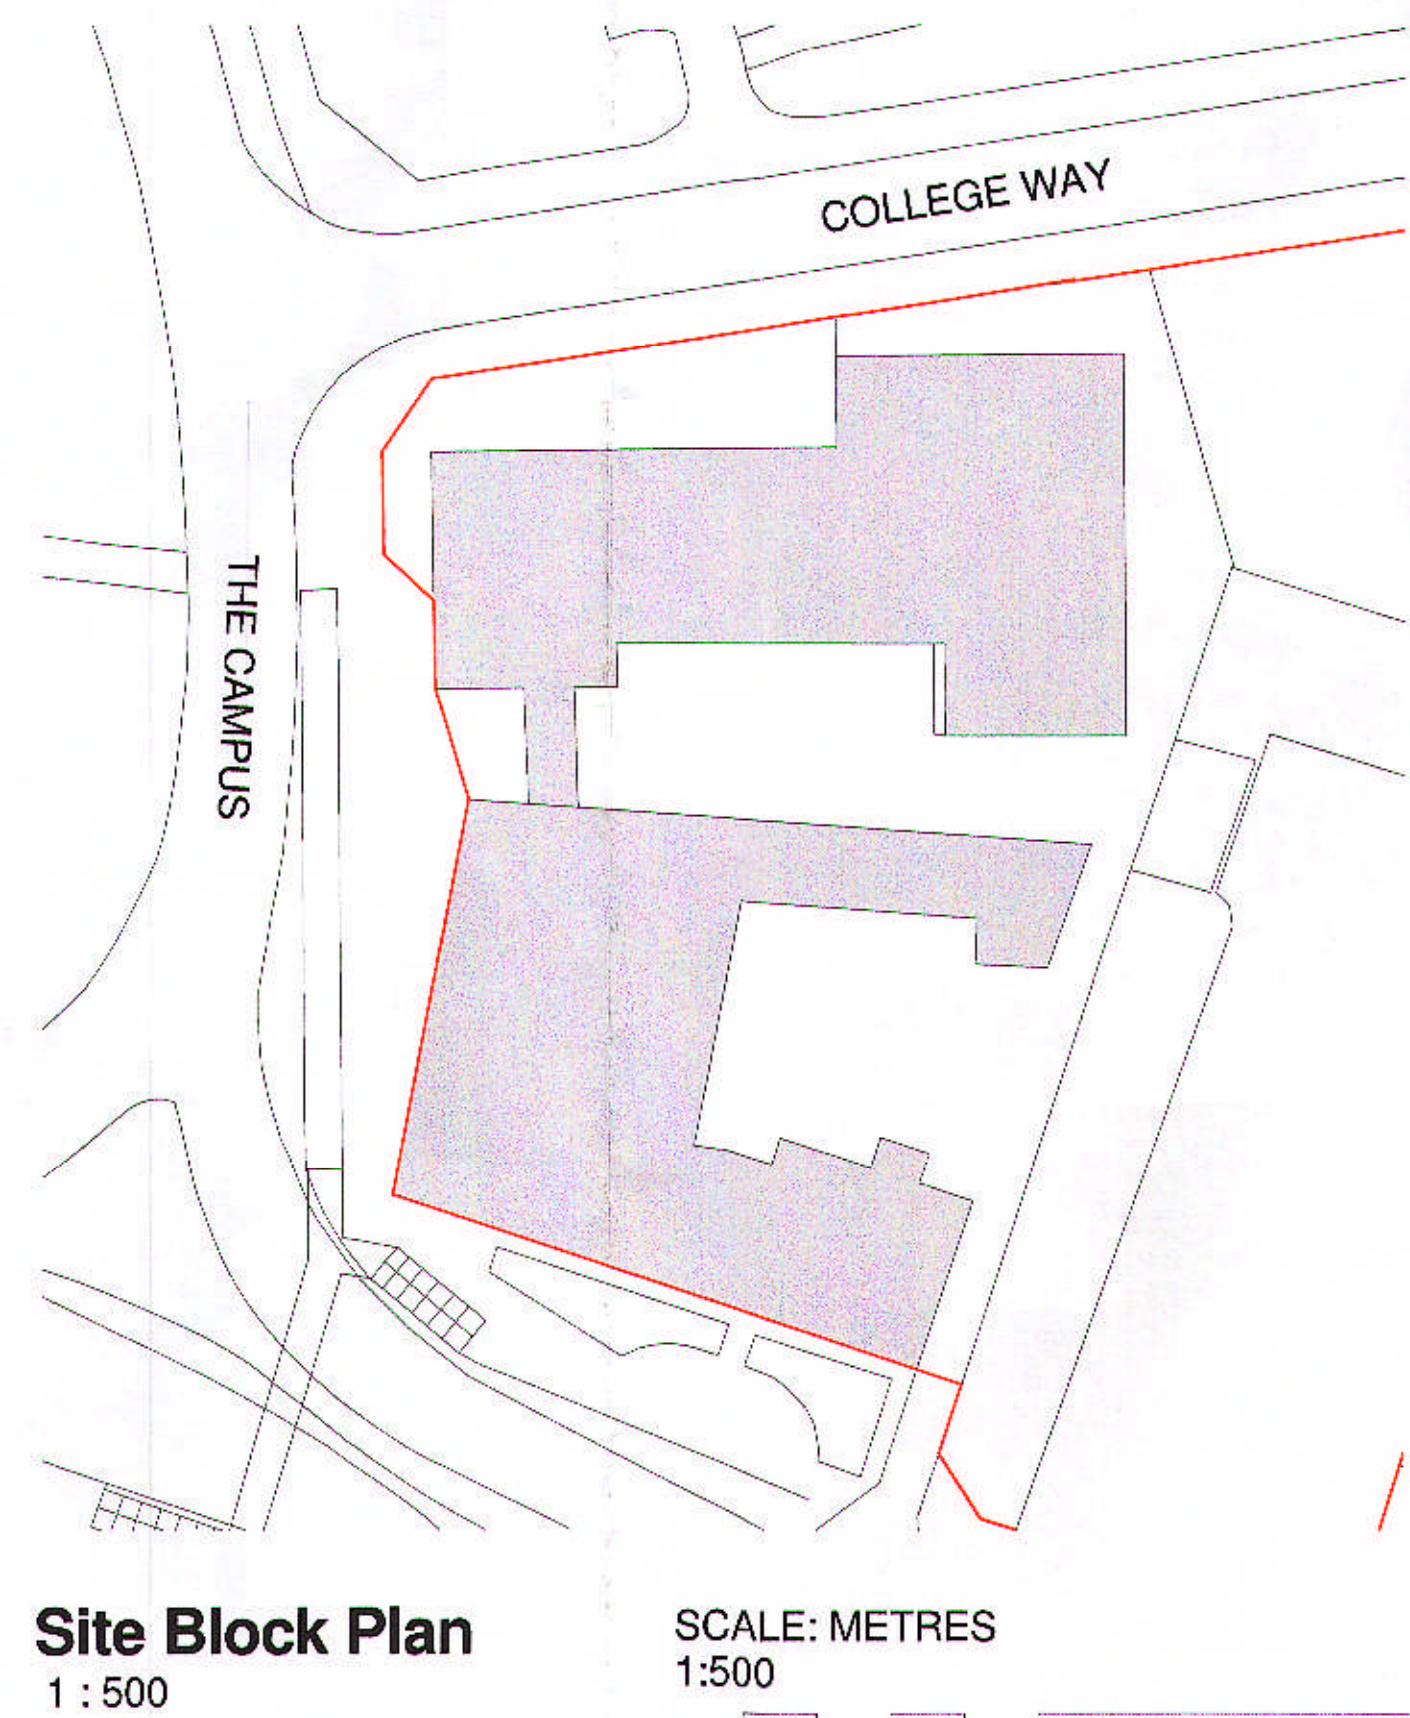

Rev. No. Date Issued by

Planning

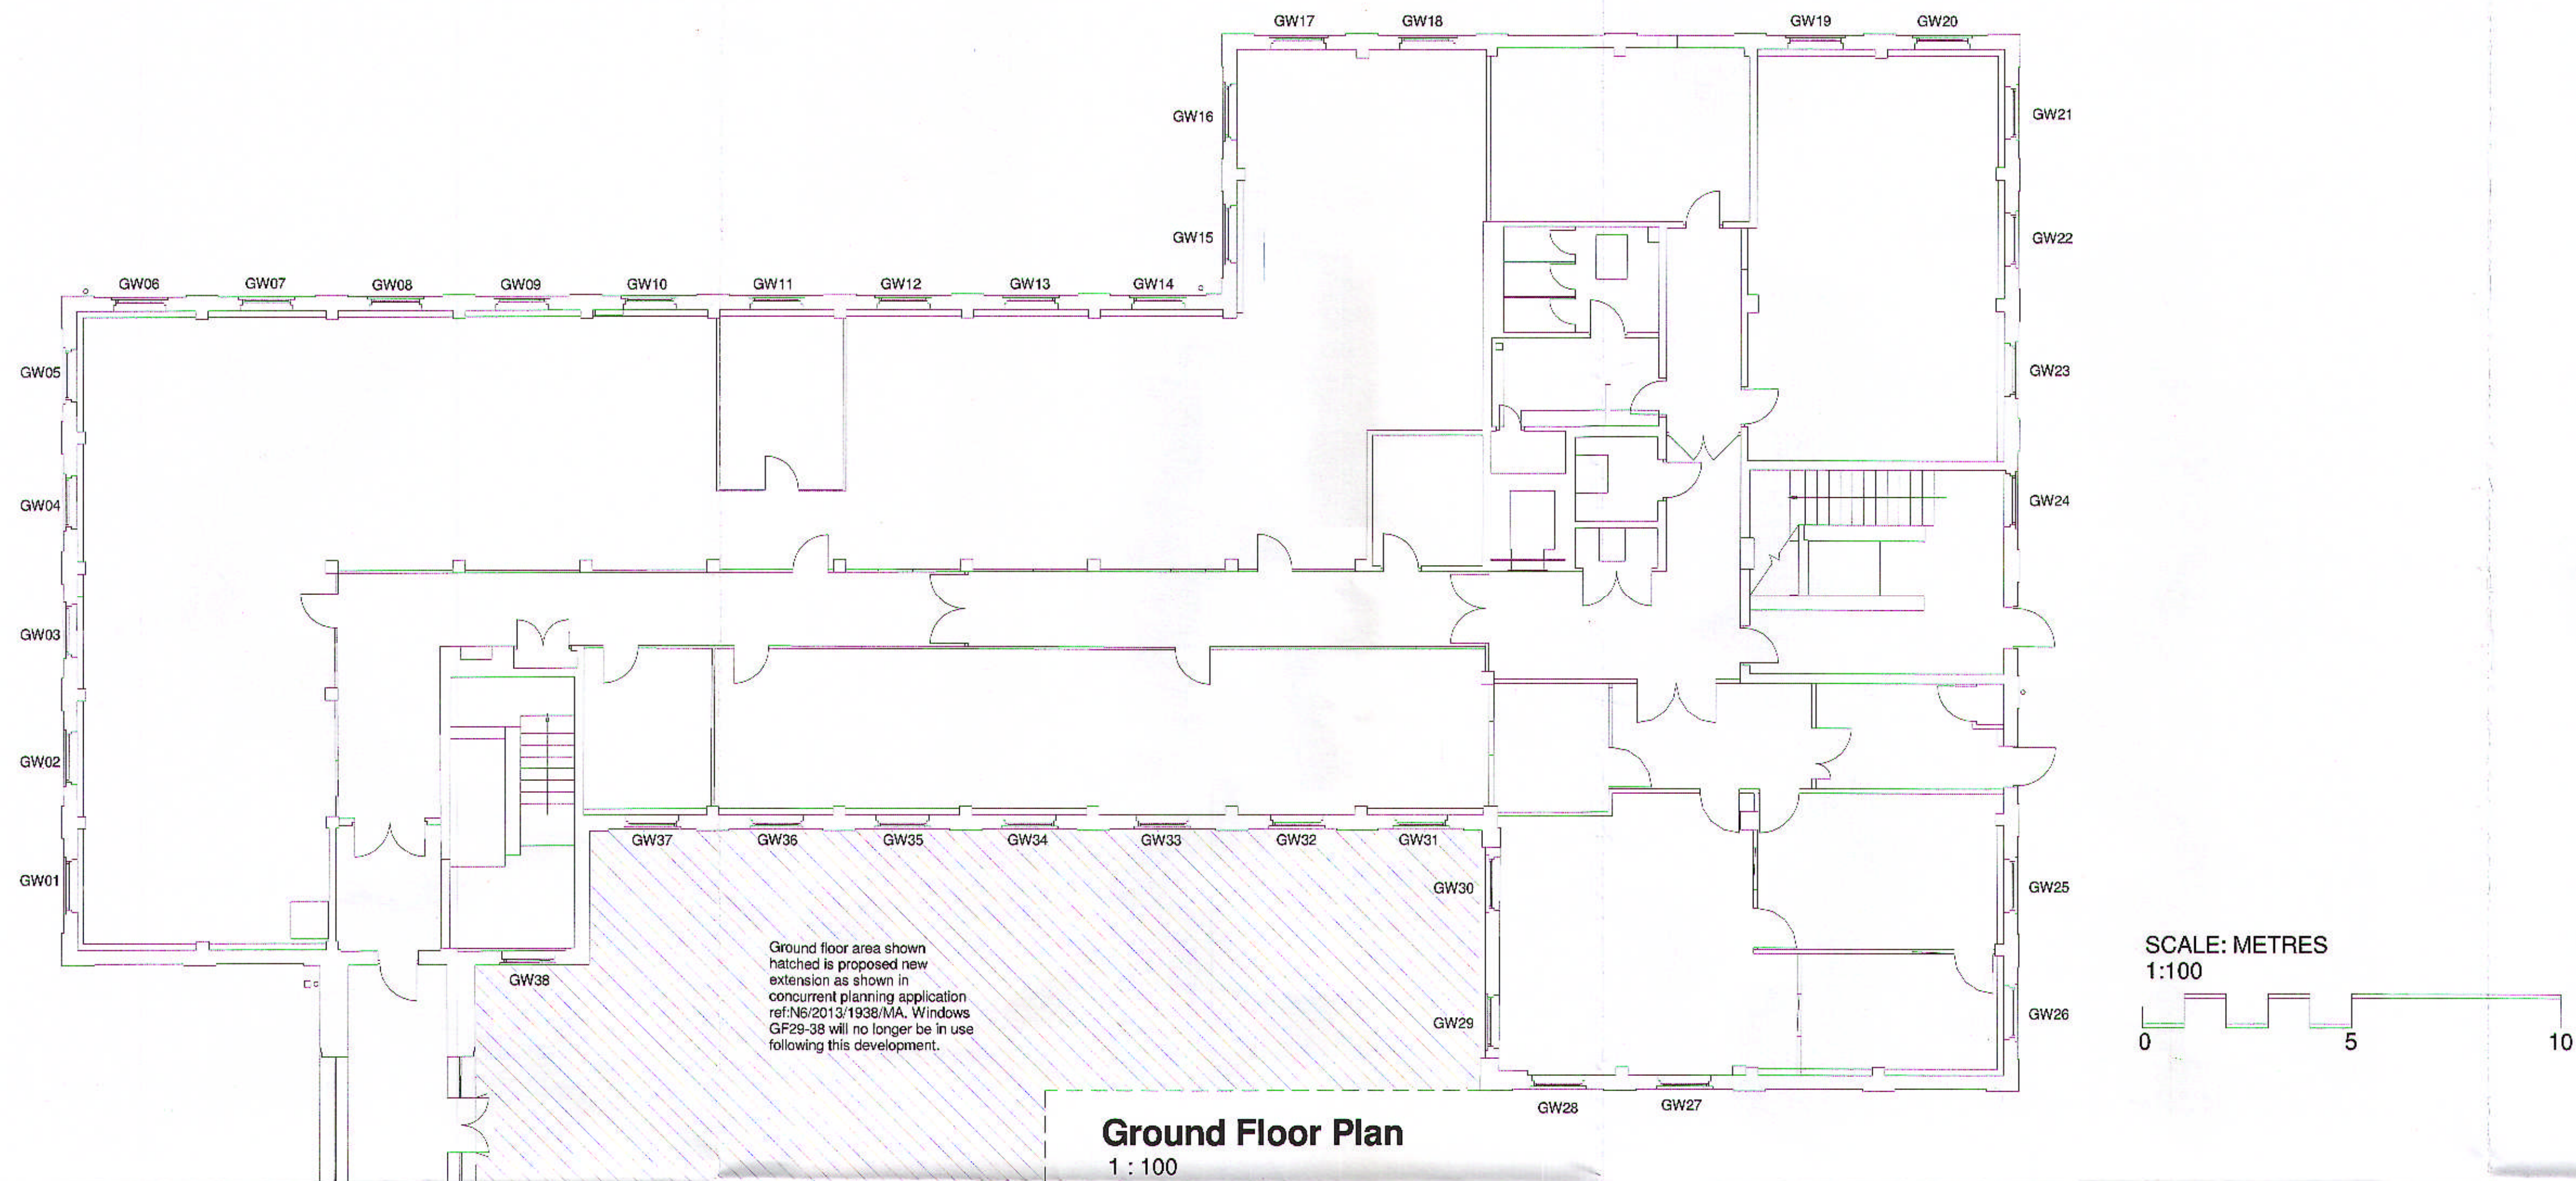

Project
Campus East Window Replacement
Campus East, Welwyn Garden City
Drawing

Existing Ground Floor Plan & Location Plans

Date Dec 2013 Drawn JAC

Drawing No. A100 Checked MC

Scale As indicated Sheet Size A1 Revision