



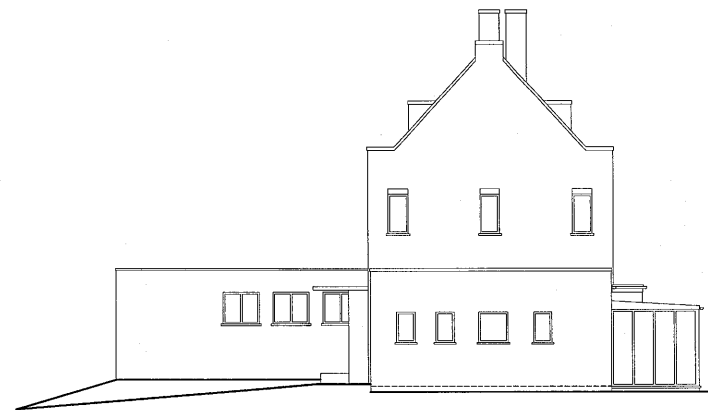

REAR ELEVATION




SIDE ELEVATION

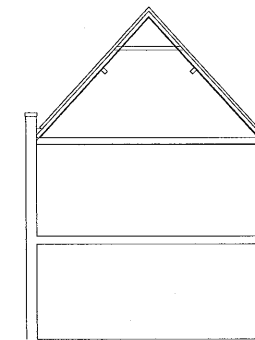


TYPICAL SECTION



FRONT ELEVATION

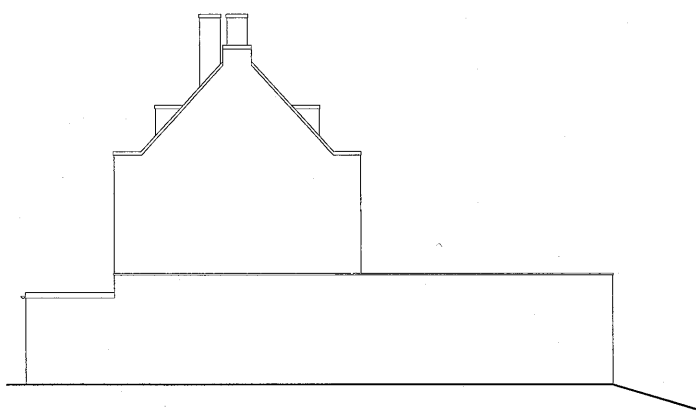

SIDE ELEVATION

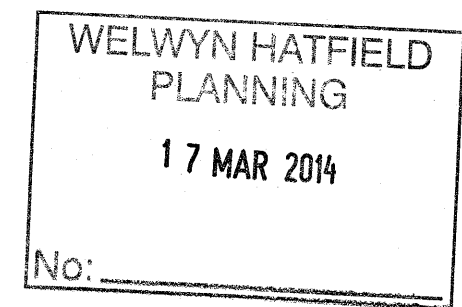

THIS DRAWING PRINTED ON A1 SIZE PAPER



HOME EXTENSION DESIGNS  
 60 BRIDGE ROAD EAST  
 WELWYN GARDEN CITY  
 HERTS AL7 1JU  
 tel : 01707 393971  
 fax : 01707 393980  
 e:stuartc@hed.co.uk

PROJECT: 7 DENSLEY CLOSE,  
 WELWYN GARDEN CITY,  
 HERTS.

DRAWING TITLE: EXISTING ELEVATIONS

Drawn By: DAMEN	Scale: 1:100	Date: MAR 2013
By: EXISTING		
Drawn By: 3018-E02		

