




ROOF PLAN

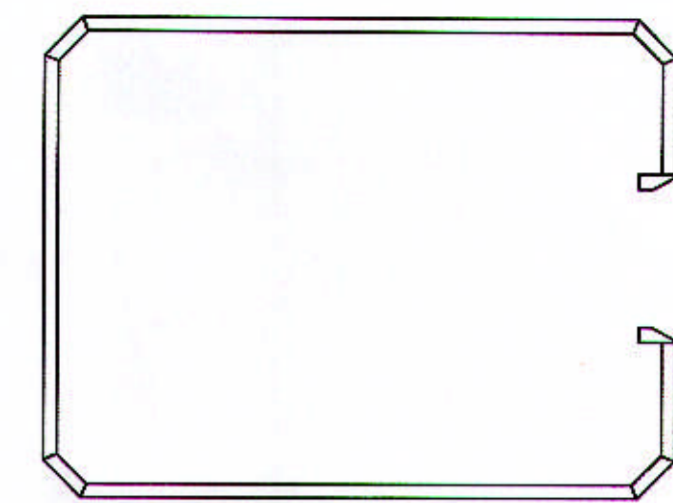


FLOOR PLAN

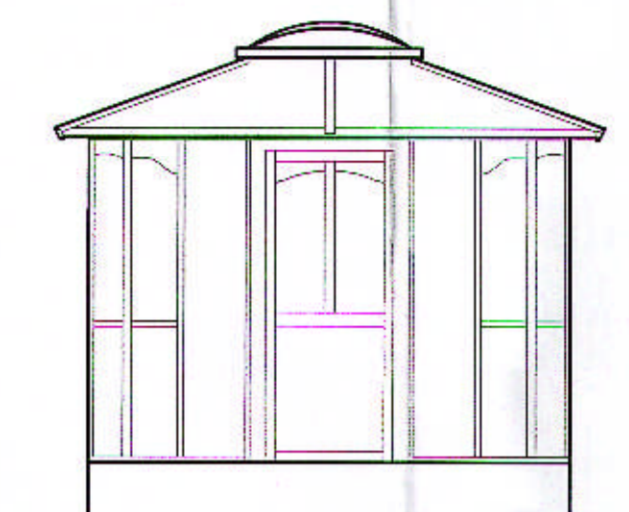


FRONT ELEVATION

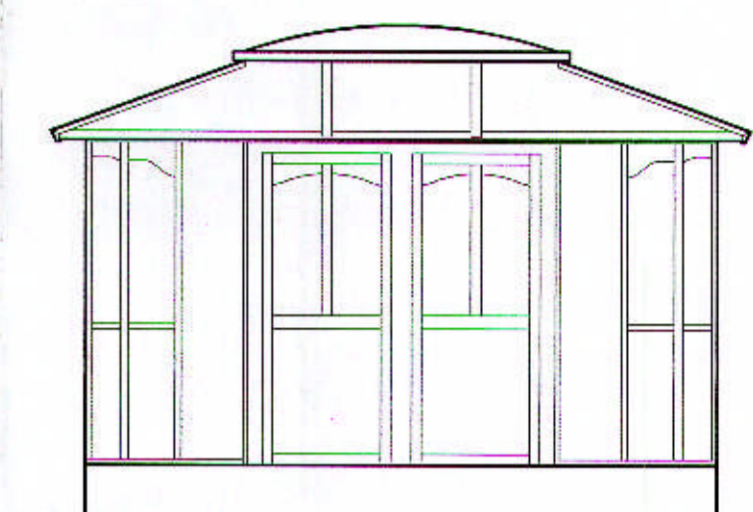


SIDE ELEVATION

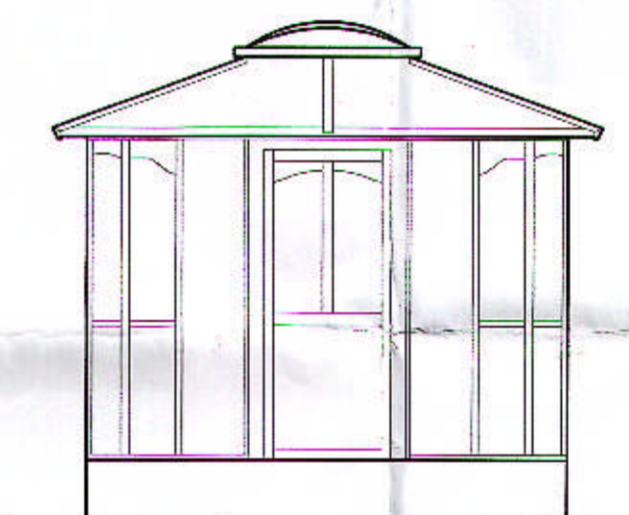

REAR ELEVATION

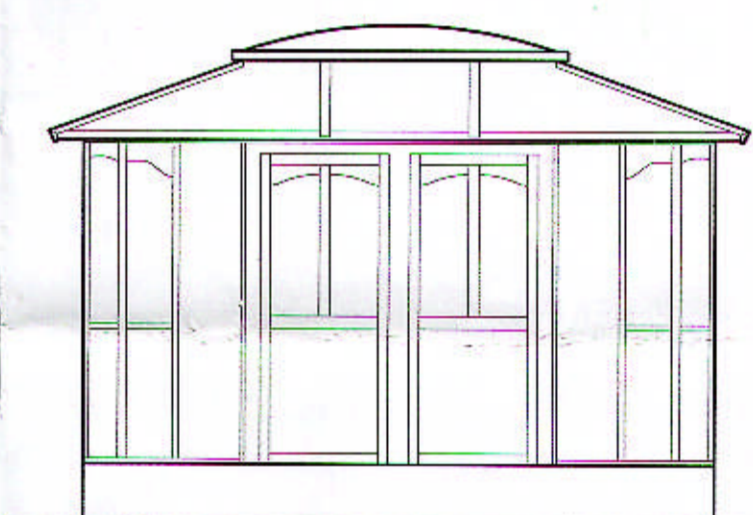

SIDE ELEVATION

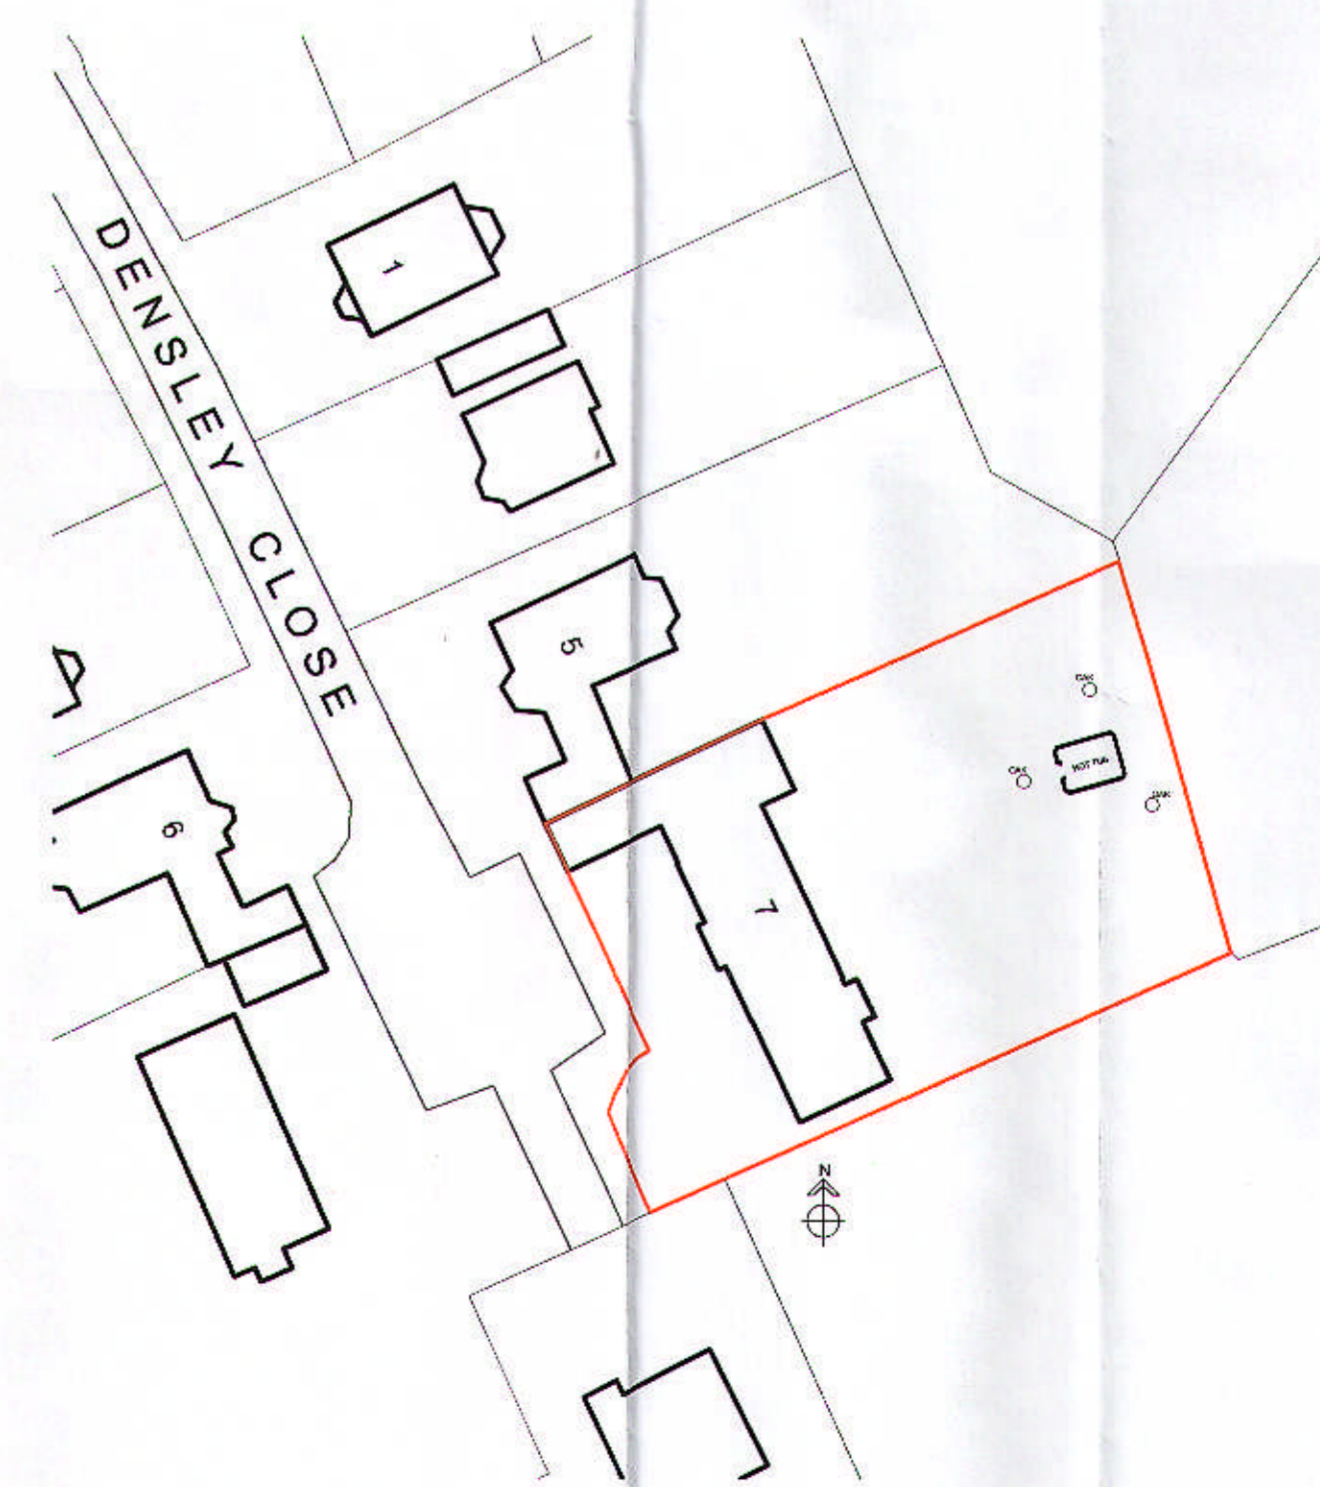

WELWYN HATFIELD
PLANNING
17 MAR 2014
No:

THIS DRAWING PRINTED ON A1 SIZE PAPER



HOME EXTENSION DESIGNS
60 BRIDGE ROAD EAST
WELWYN GARDEN CITY
HERTS AL7 1JU
tel : 01707 393971
fax : 01707 393980
e:stuart@hed.co.uk

7 DENSLEY CLOSE,
WELWYN GARDEN CITY,
HERTS.

PLANS AND ELEVATIONS
Scale: 1:100, 1:500
Date: 17 March 2014
3018-P02