




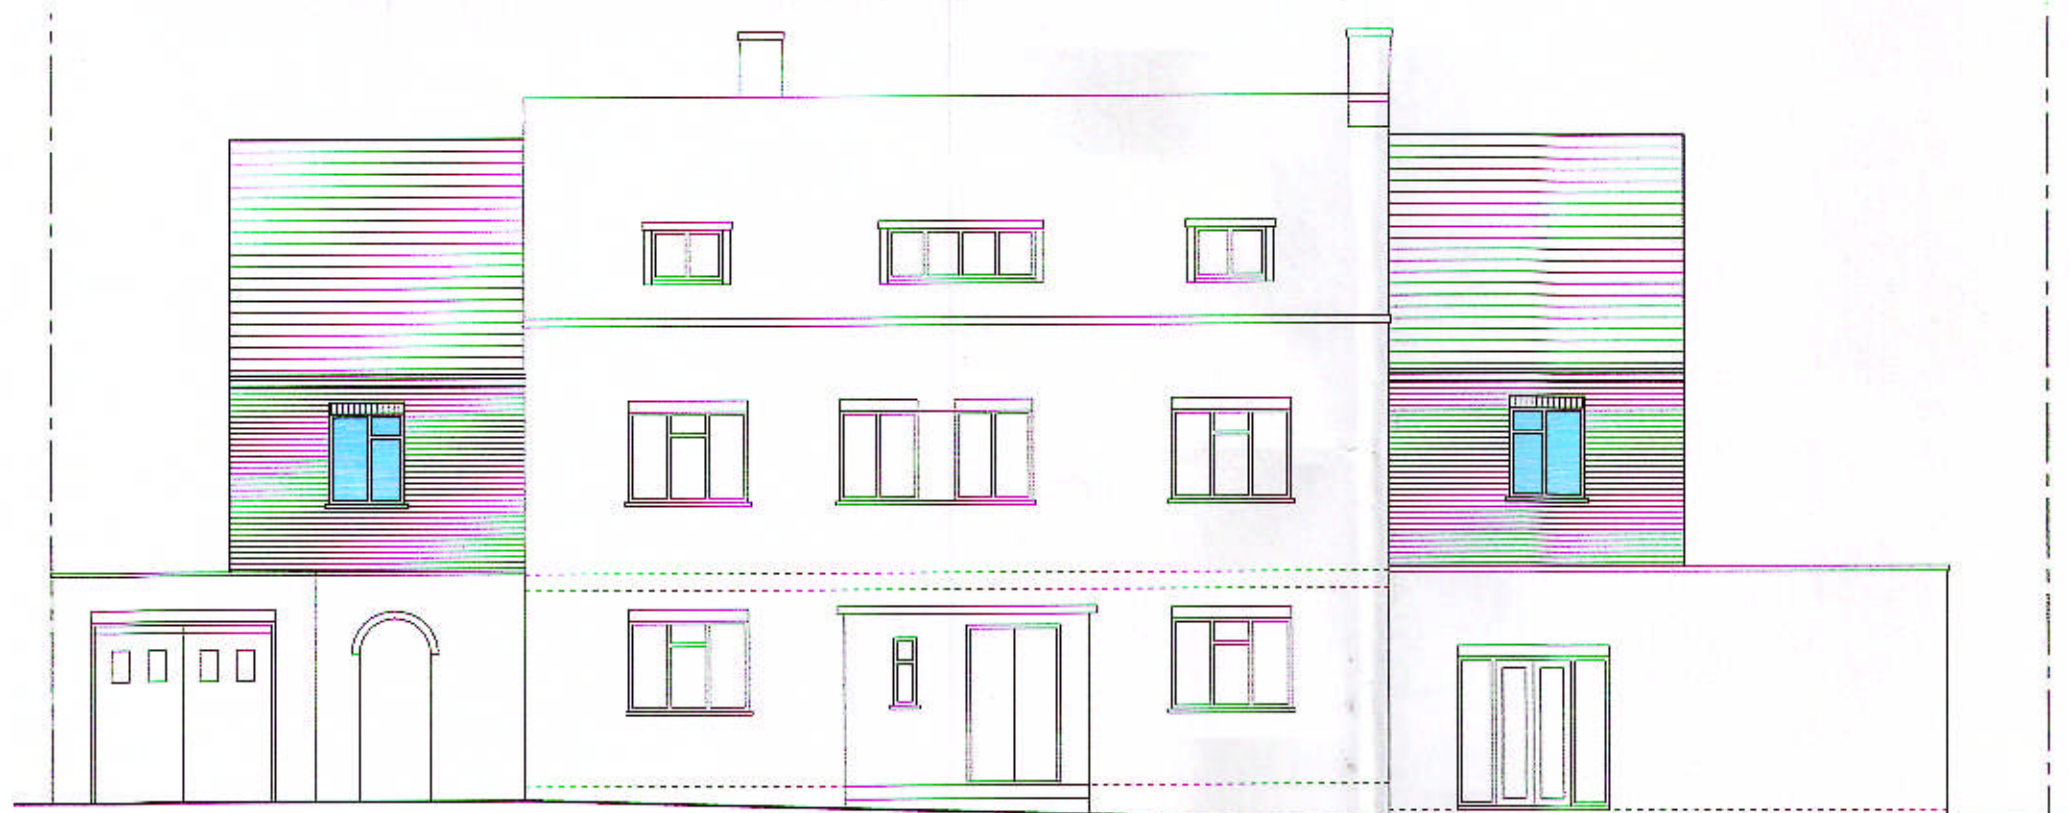


FRONT ELEVATION

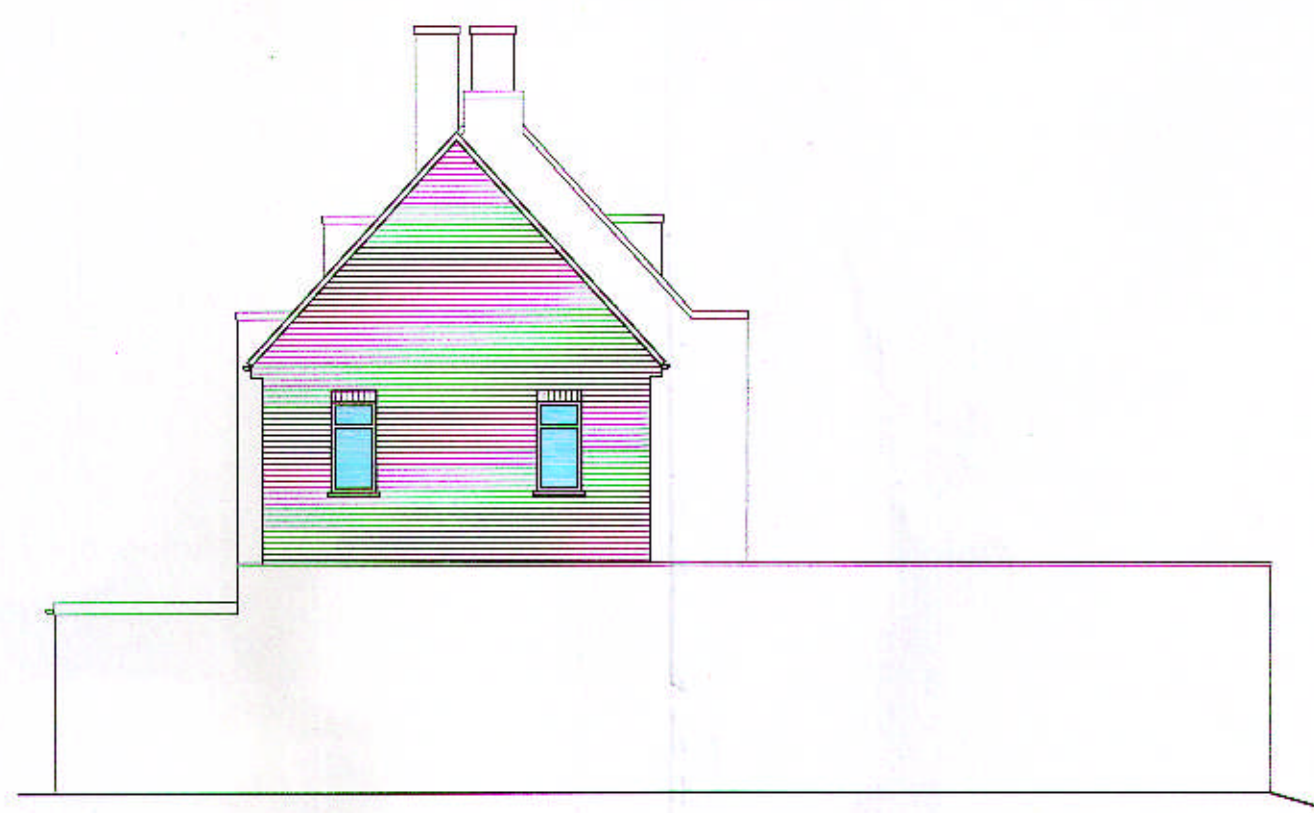


SIDE ELEVATION

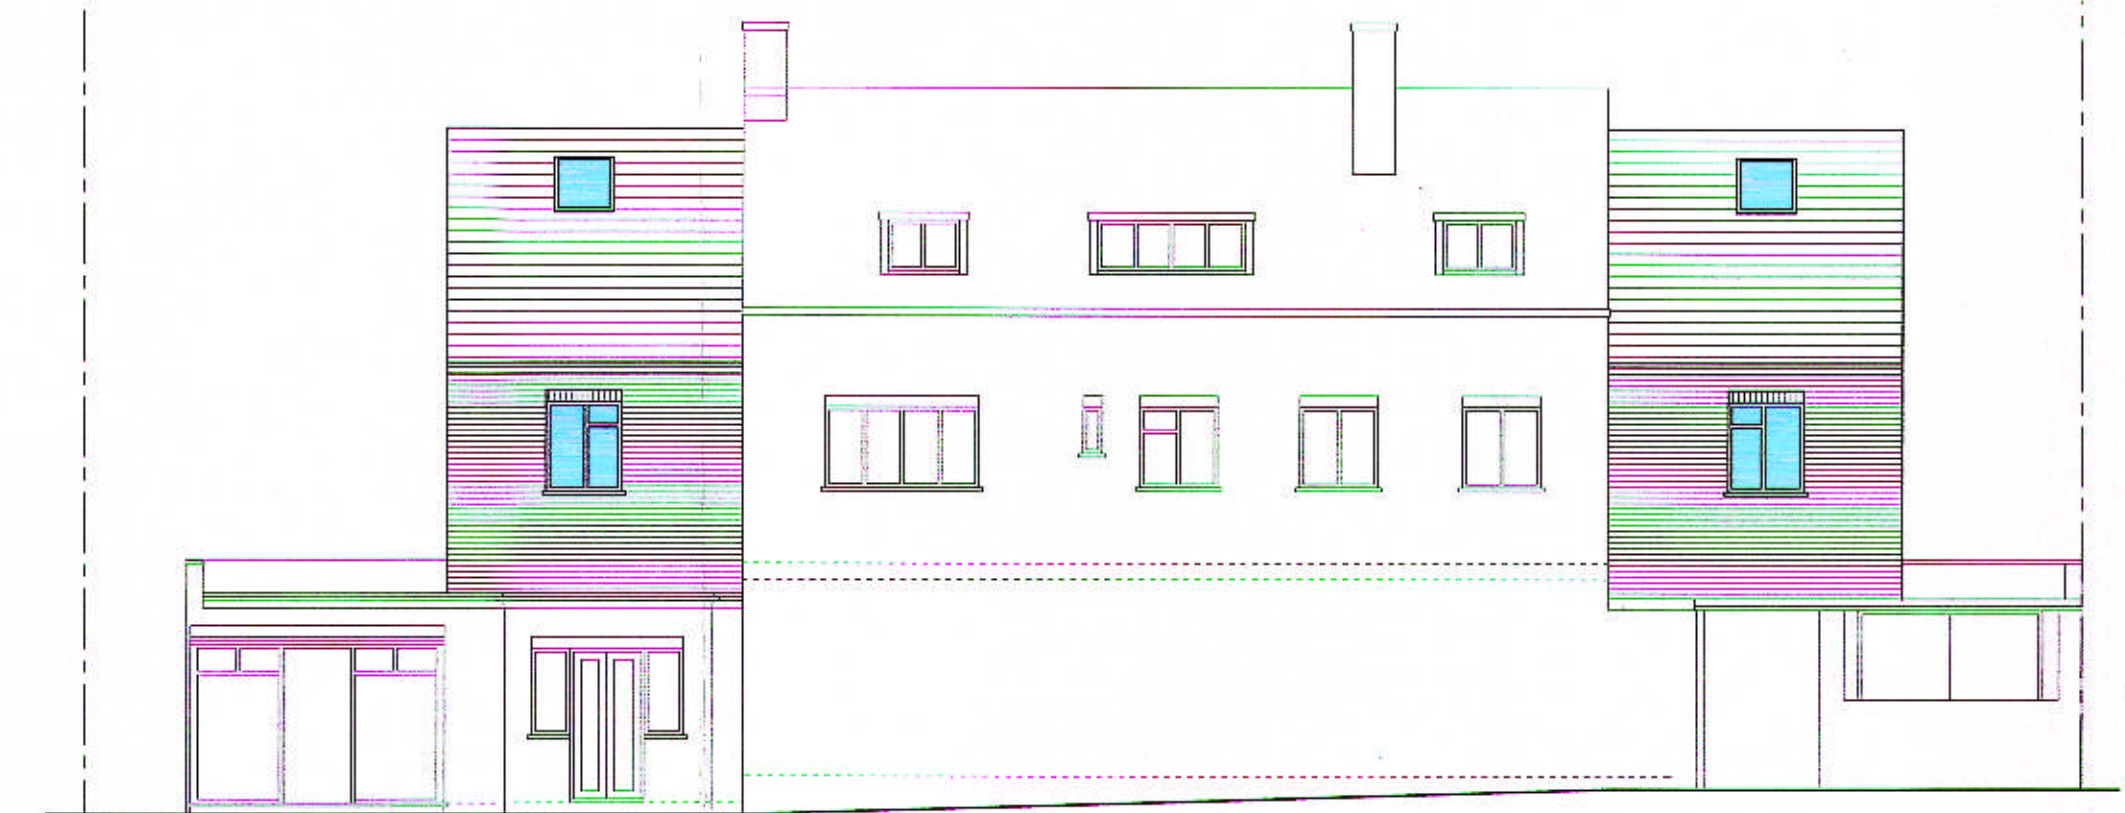

REAR ELEVATION

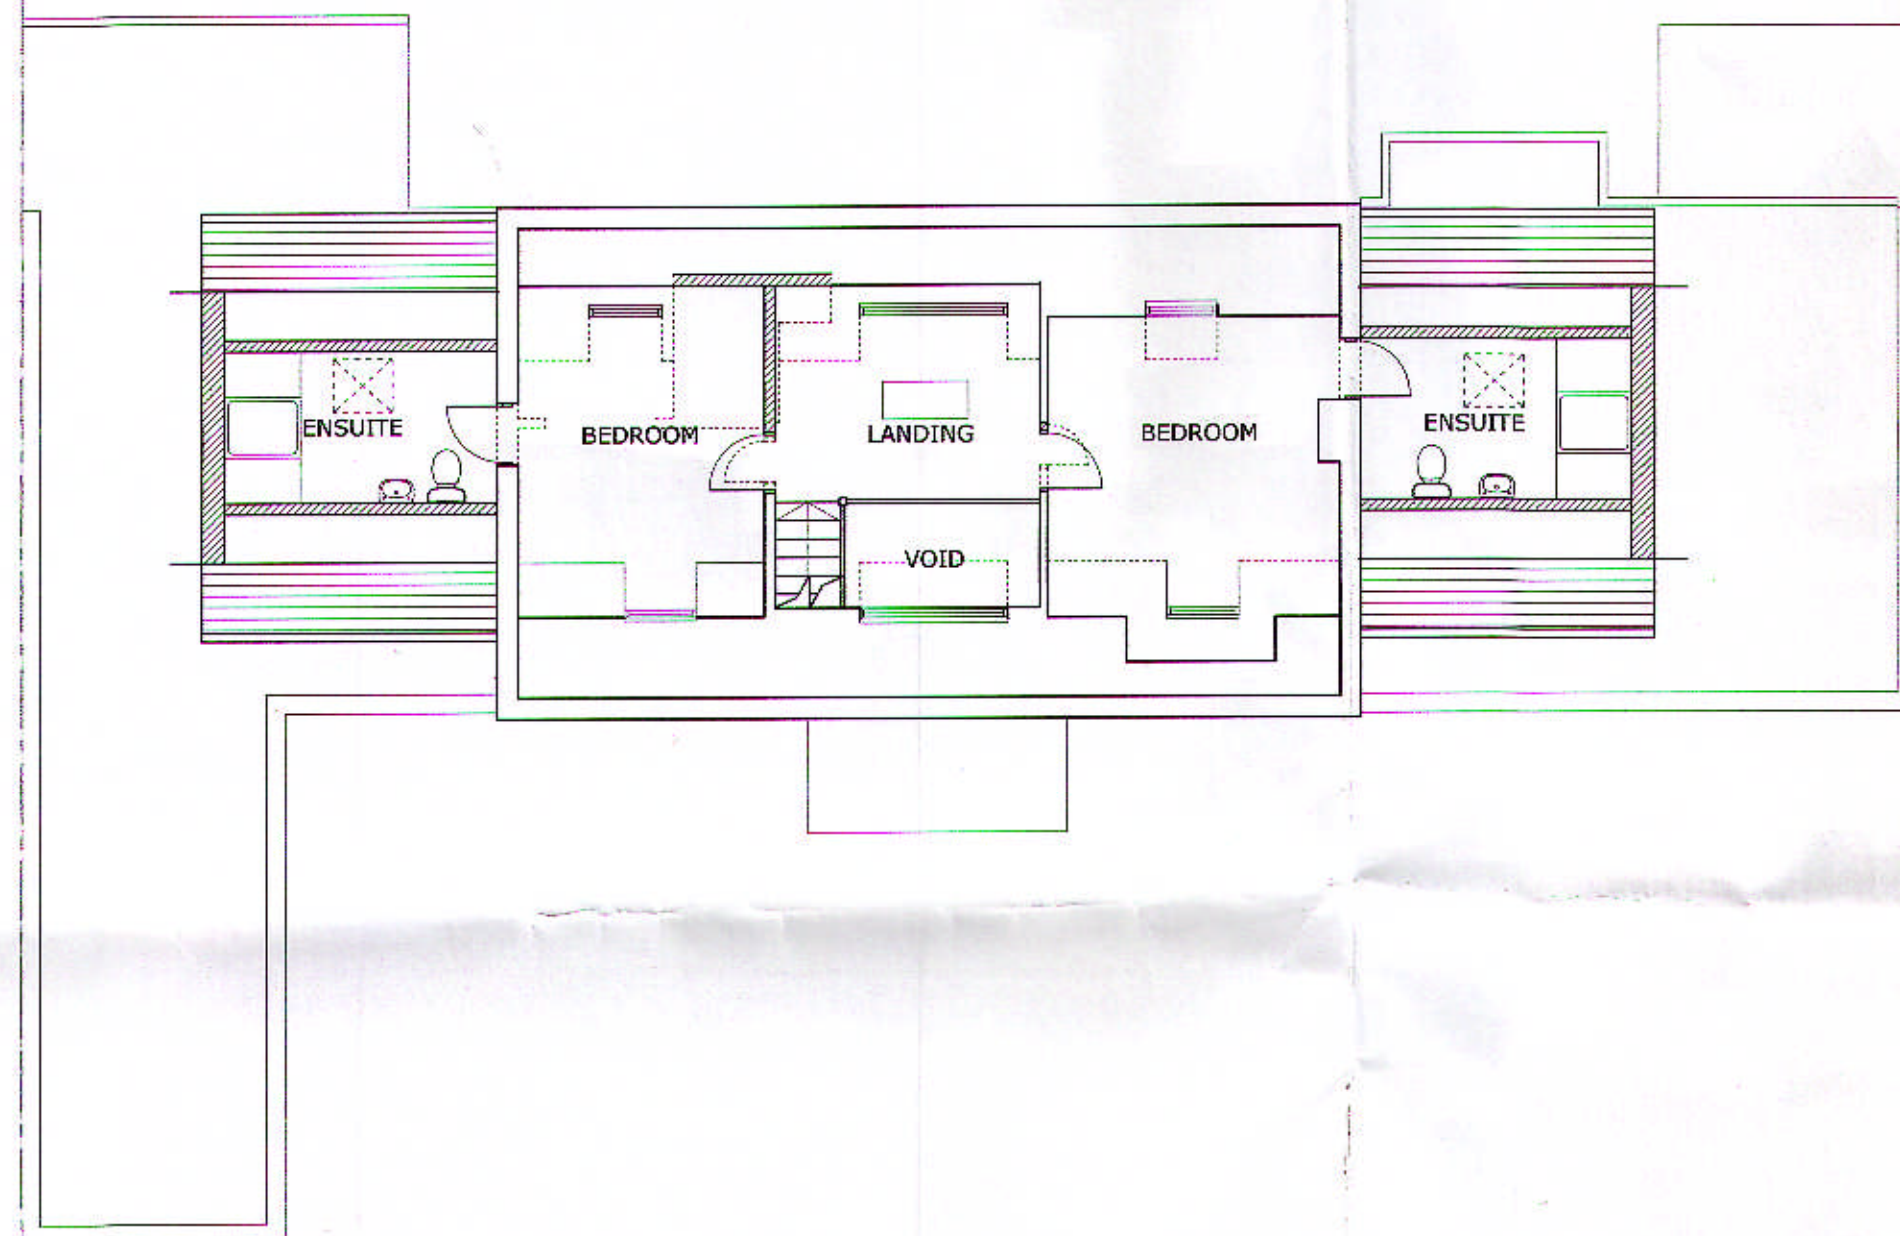


LOFT FLOOR PLAN

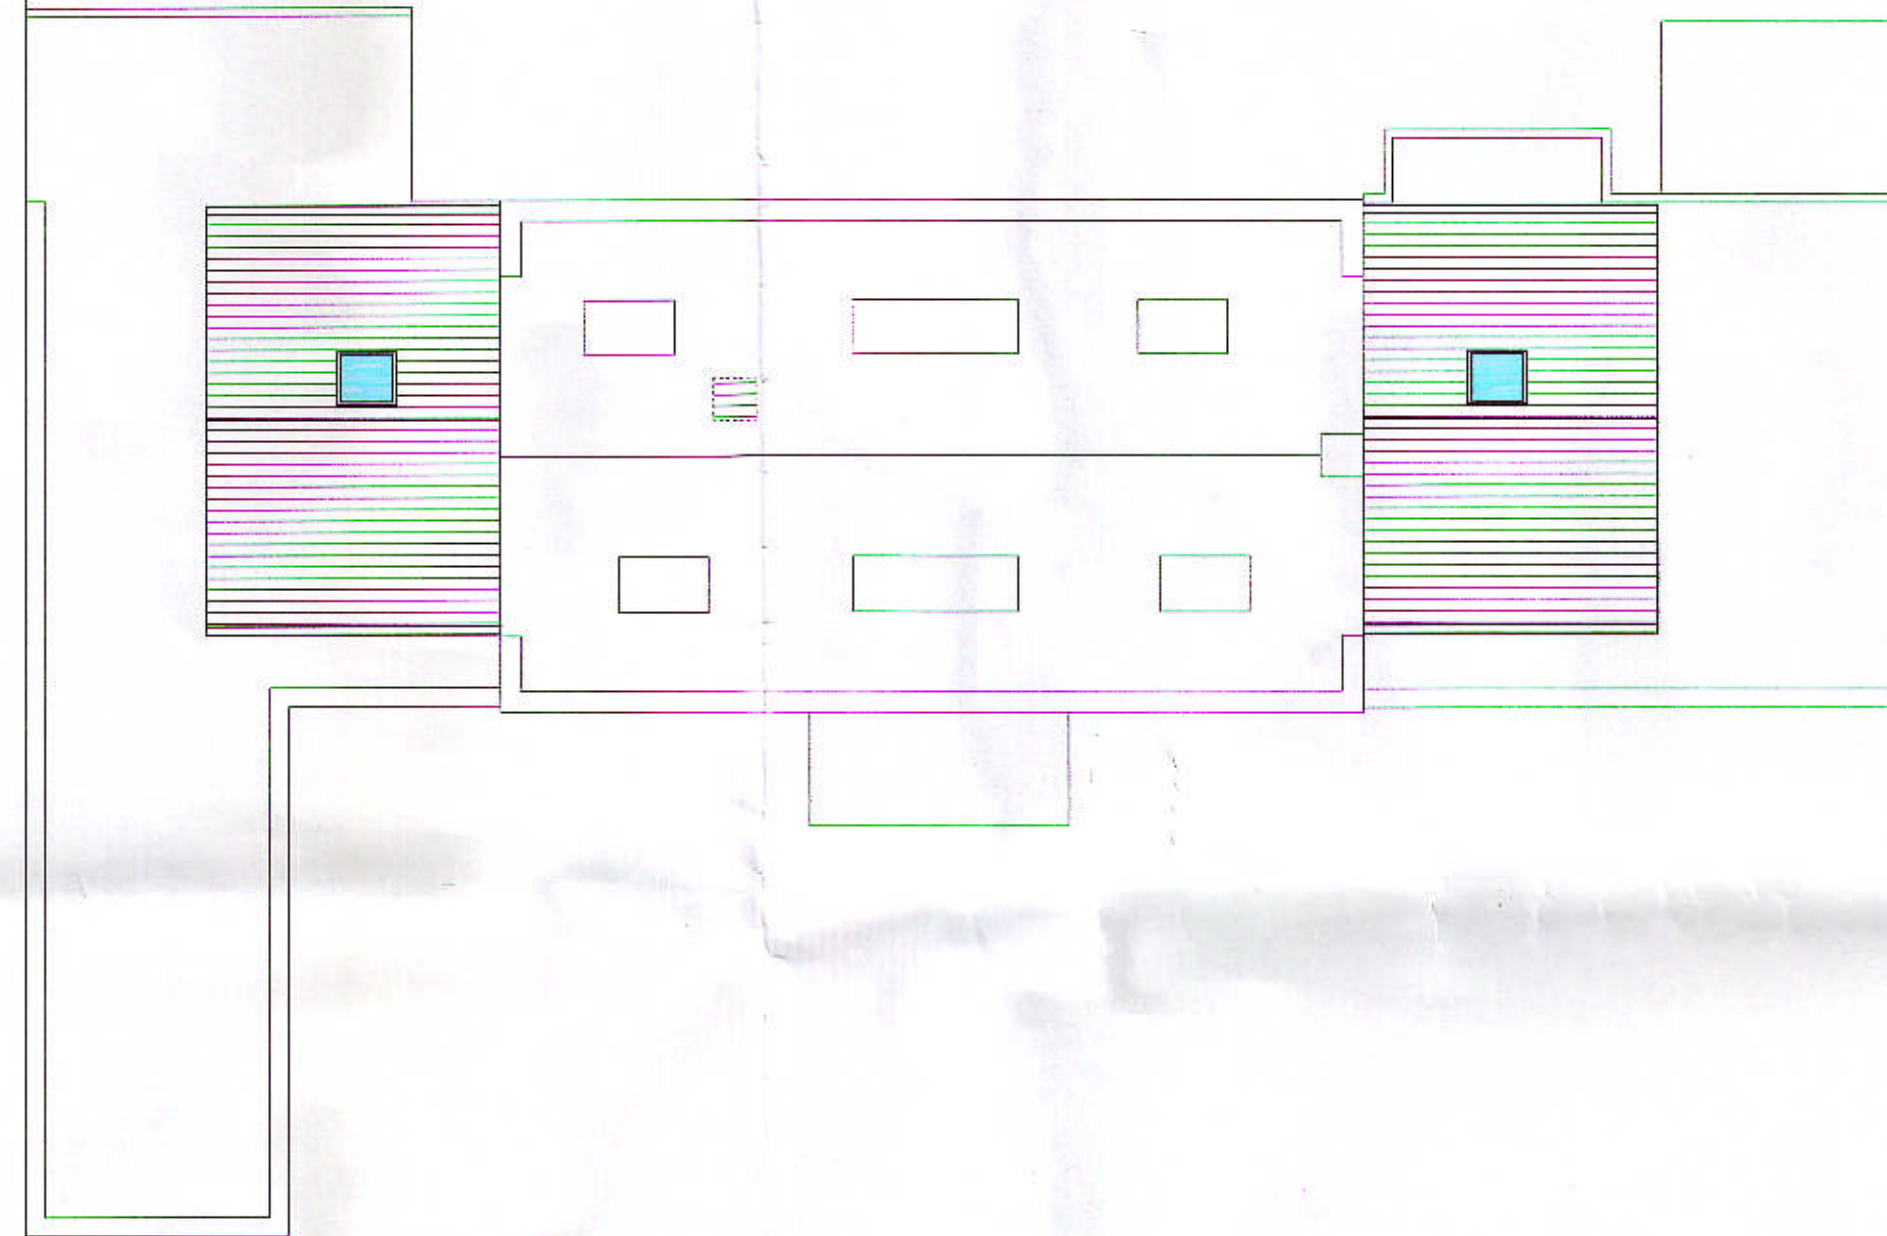


ROOF PLAN



GROUND FLOOR PLAN

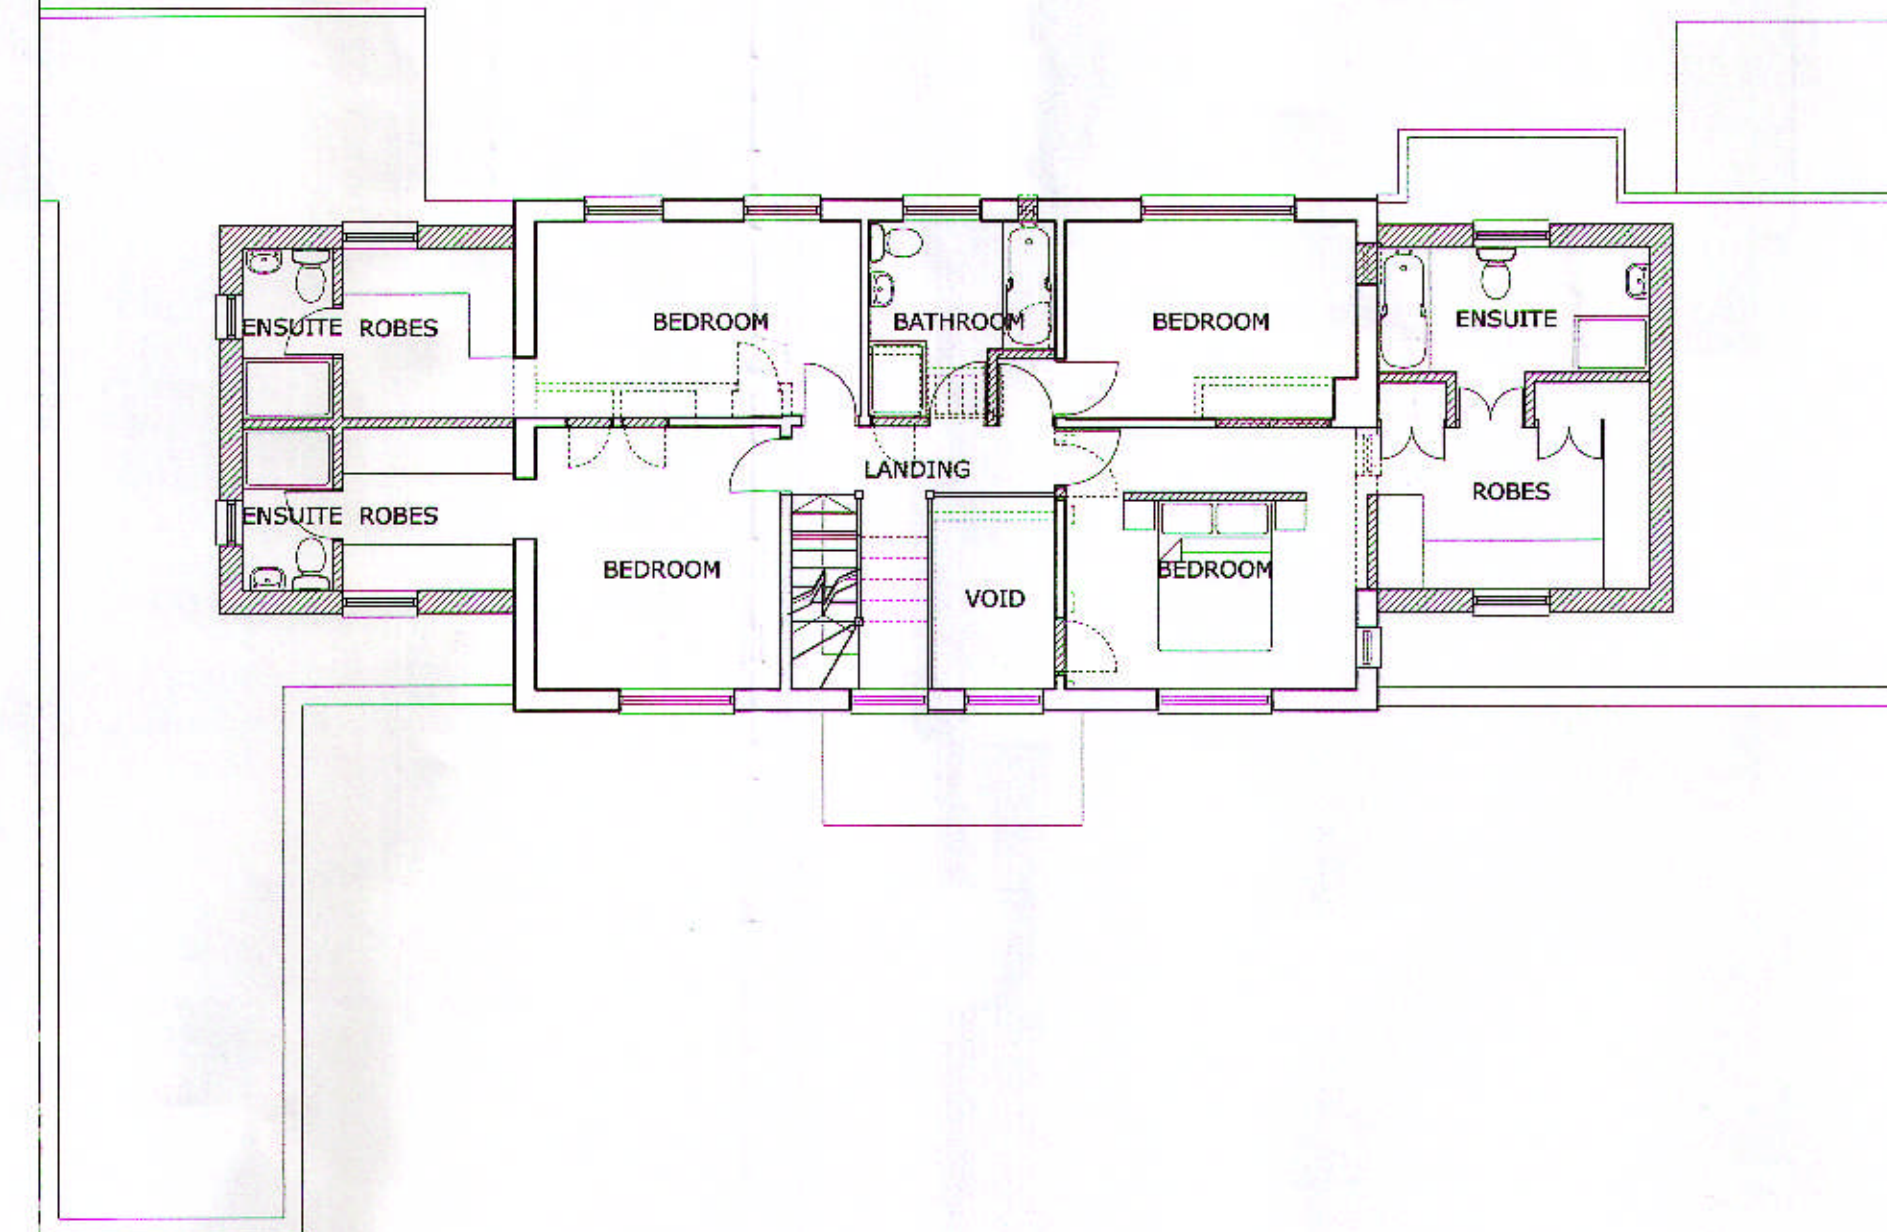

FIRST FLOOR PLAN

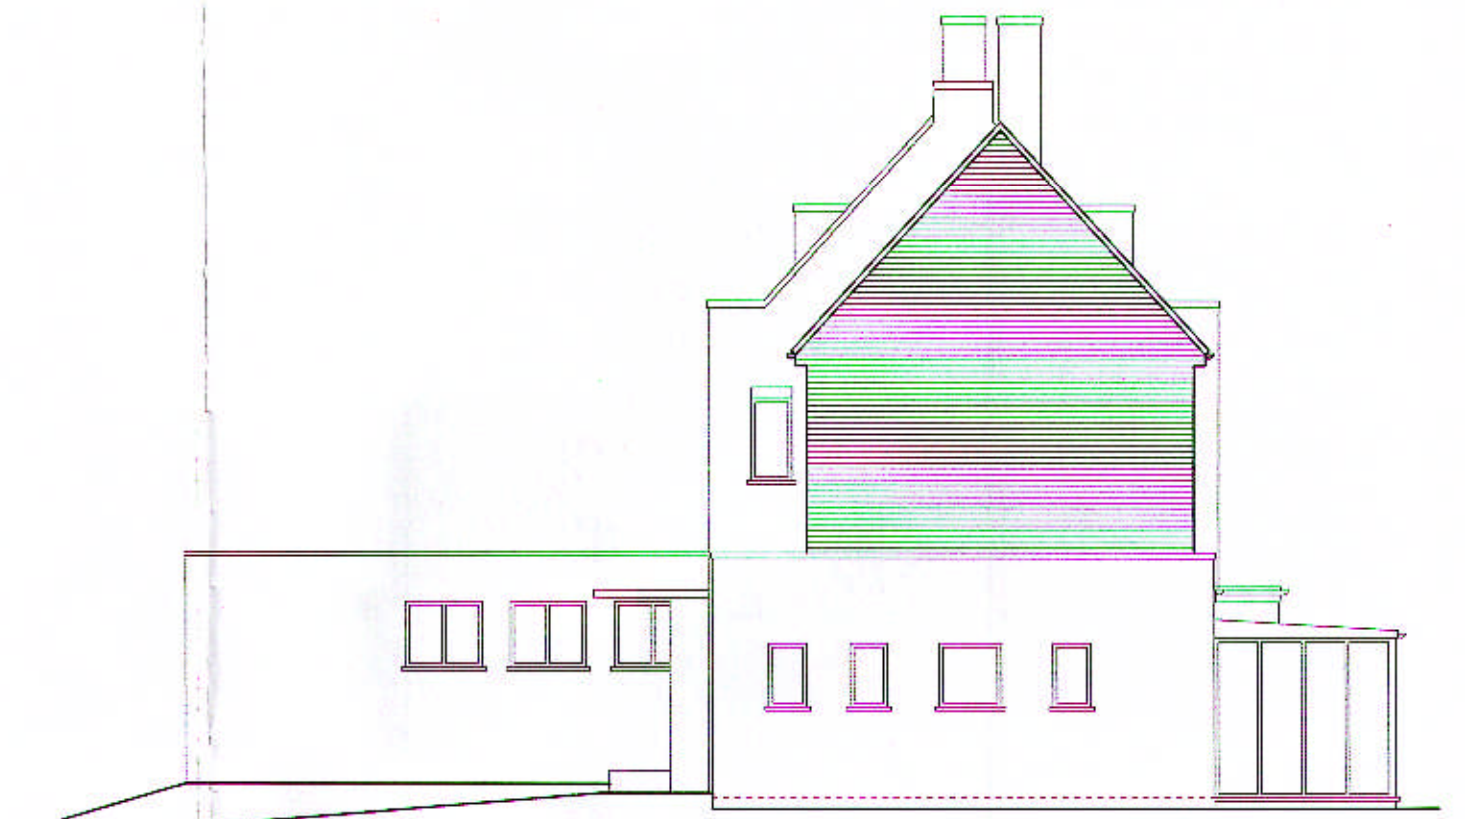

SIDE ELEVATION

WELWYN HATFIELD
PLANNING
OFFICE COPY
19 MAR 2014
No:

THIS DRAWING PRINTED ON A1 SIZE PAPER



HOME EXTENSION DESIGNS
60 BRIDGE ROAD EAST
WELWYN GARDEN CITY
HERTS AL7 1JU
tel : 01707 393971
fax : 01707 393980
e:stuartc@hed.co.uk

Project: 7 DENSLEY CLOSE,
WELWYN GARDEN CITY,
HERTS.

Drawing title: PROPOSED PLANS AND ELEVATIONS

Drawn by: DAMIEN Date: 1:100 Date: APR 2013
By: PLANNING Checked:
Drawing No: 3018-P02

