

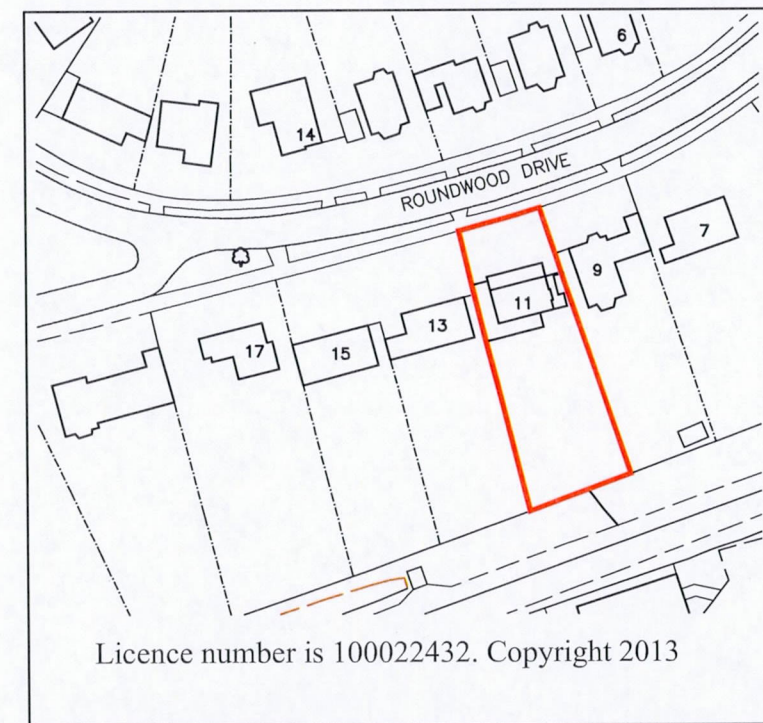


This drawing is copyright.

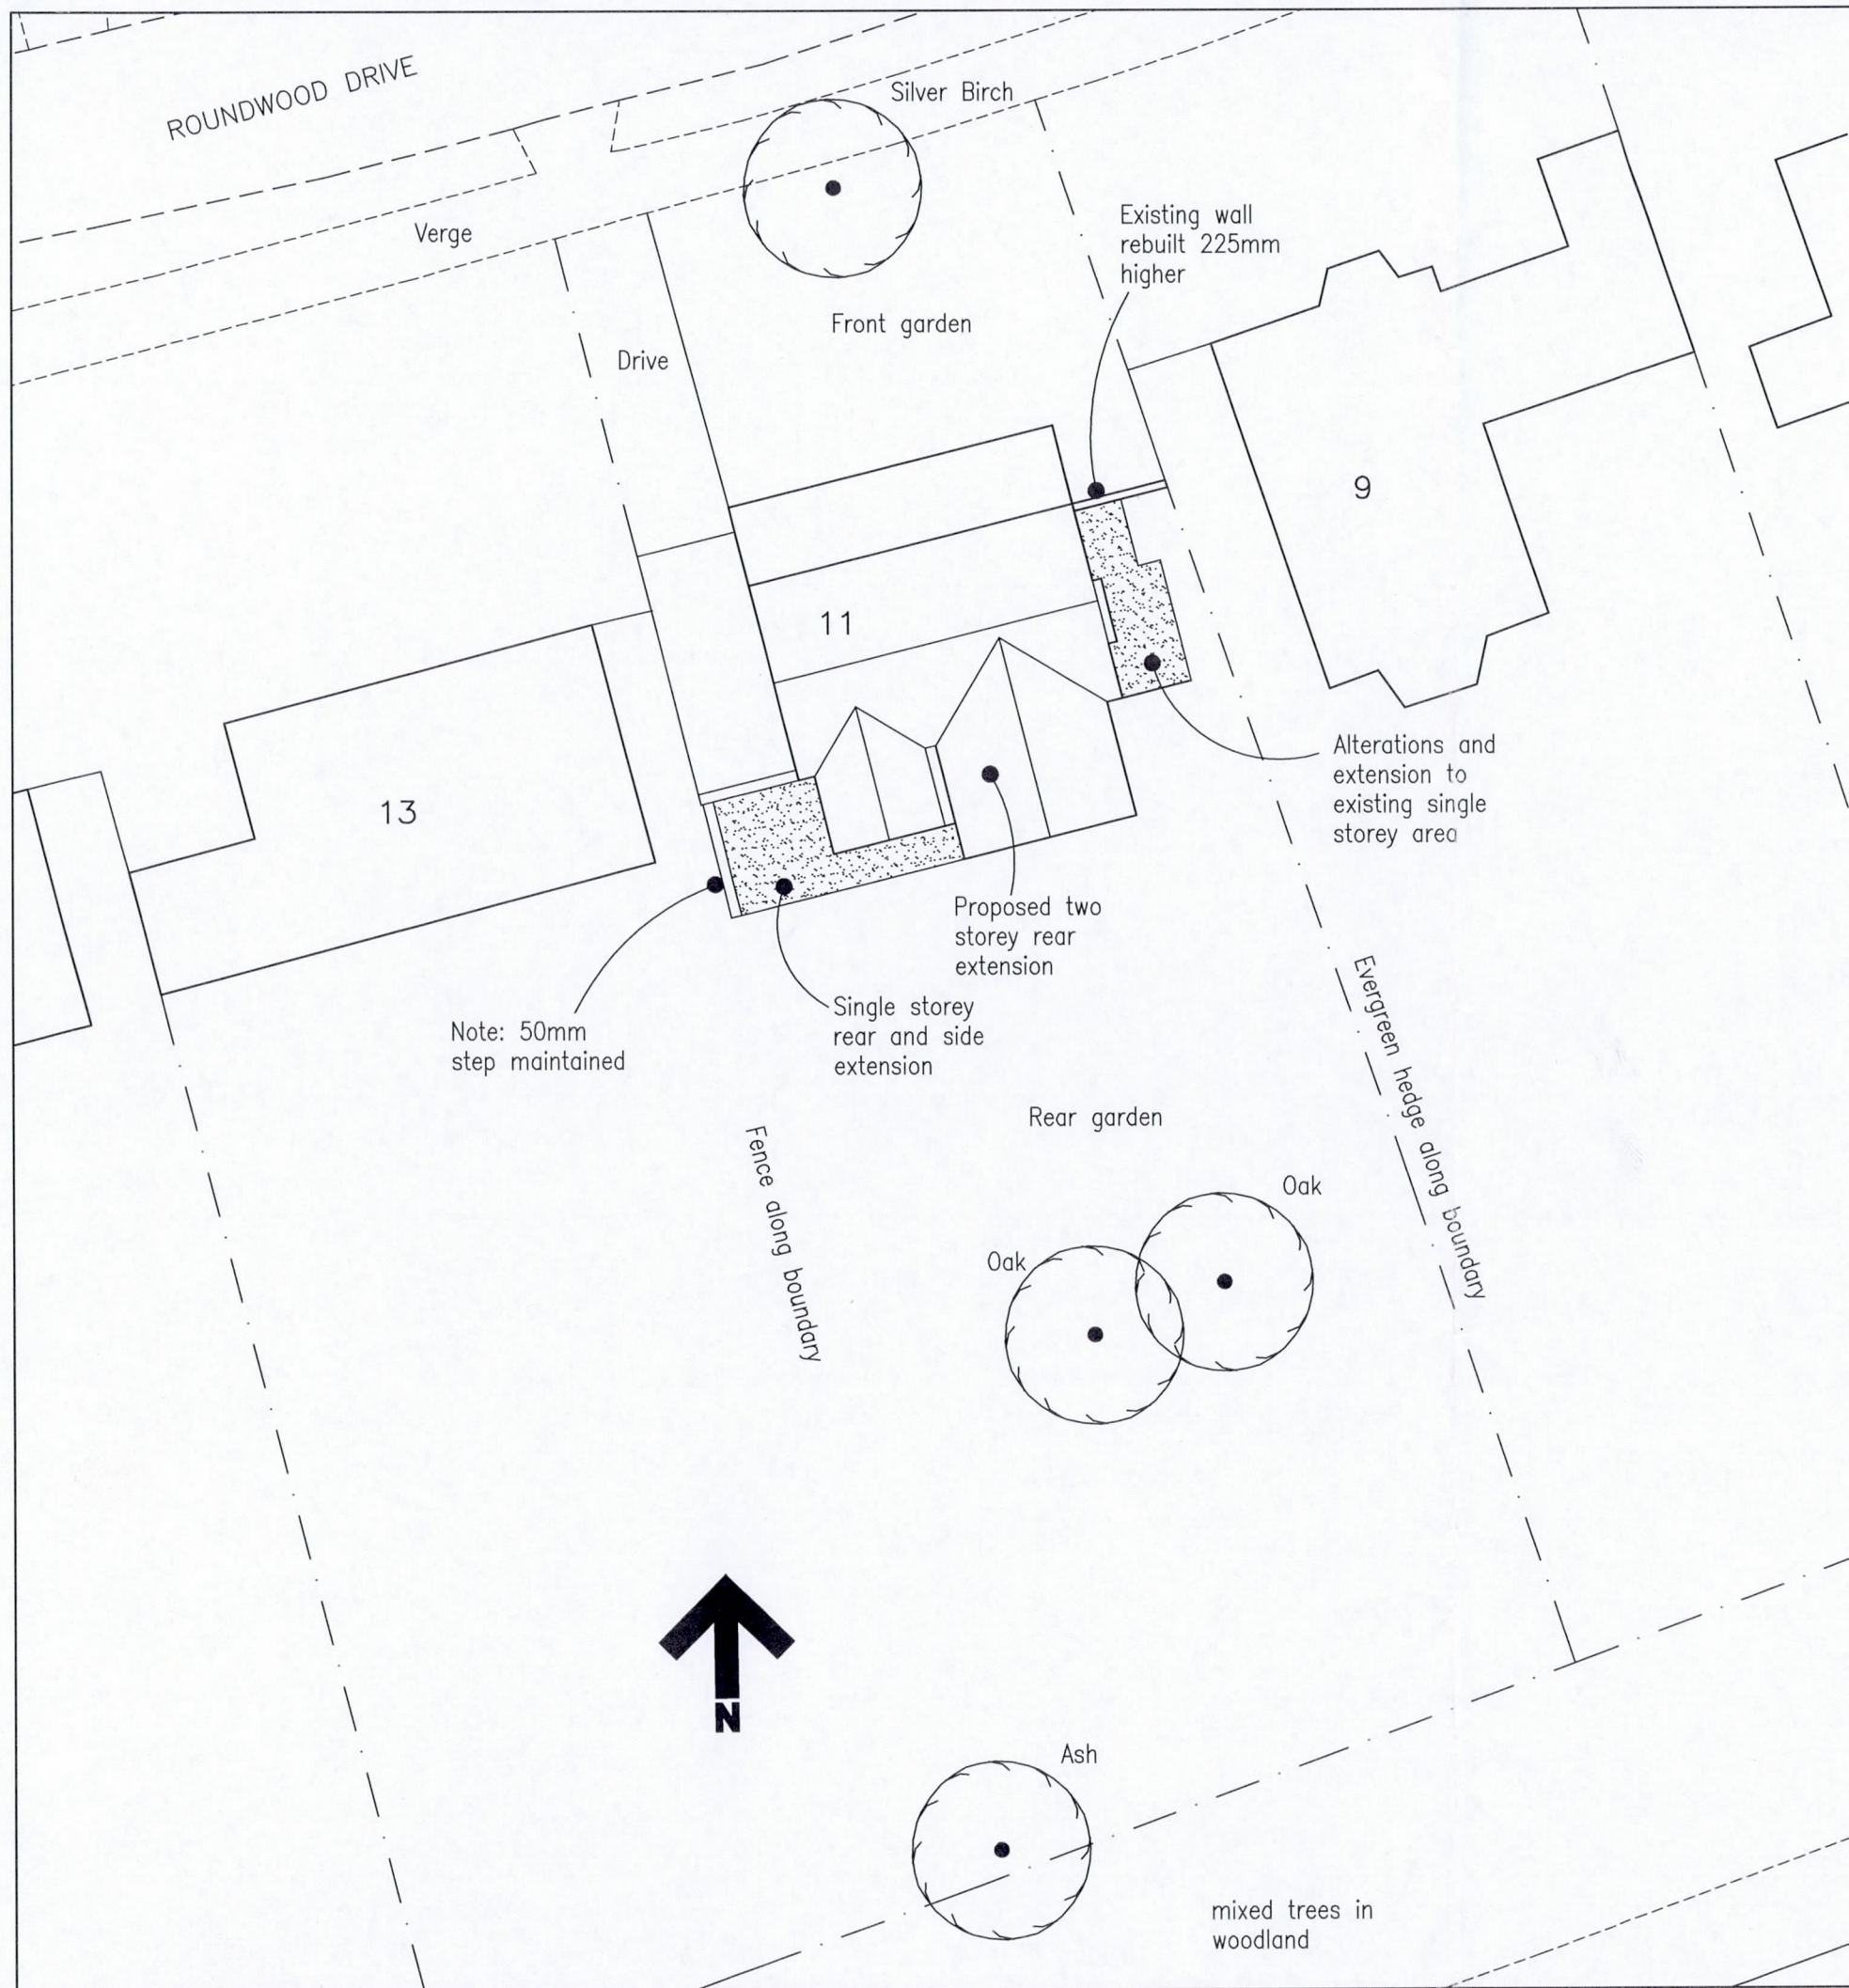

Site location plan 1:1250

WELWYN HATFIELD
 PLANNING
 OFFICE COPY
 08 APR 2014
 No: *NE/2014/0055/AM*

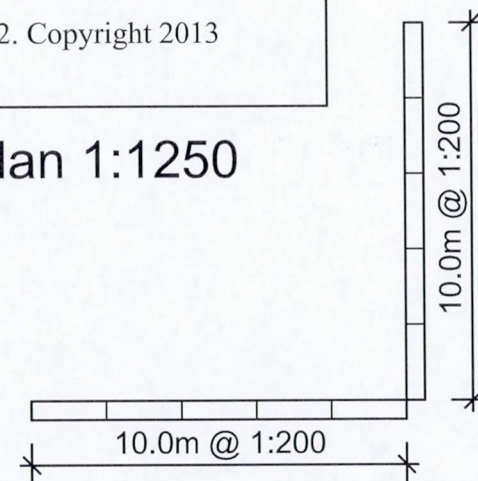

B Rooflight removed to ground floor extension and parapet wall repositioned. 10.02.14

A Rear projection of proposed extension reduced in depth. 15.10.13

Rev.	Description.	Date.

AT Design (Welwyn) Ltd
 Architectural Design Services
 22 School Lane, Welwyn, Herts AL6 9PH
 Tel: 07931703297 - email: adamtrigg@hotmail.com

Title:
 Proposed extension
 11 Roundwood Drive
 Welwyn Garden City
 Hertfordshire AL8 7JZ
 Site Plan & Location Plan

Scale : 1:200 @ A3
 Date : May 2013
 Drawn by: AT

Drg.No: AT445-01B