

Proposed Roof Plan View

WELWYN HATFIELD  
 PLANNING  
 OFFICE COPY  
 16 MAY 2014  
 No: \_\_\_\_\_

**SJM**  
 Stanley J Murphy Ltd  
 Crompton Road  
 Stevenage  
 Hertfordshire, SG1 2EE  
 Tel: 01438 359923 Fax: 01438 350651  
 EMAIL: david.farr@sjmgroup.co.uk

**PROJECT:**  
 Proposed Conservatory  
 Mr & Mrs Arch  
 60 Brockwood Lane  
 Welwyn Garden City  
 Hertfordshire  
 AL8 7BQ

**DRAWING:**  
 Proposed Plan, Rear & Side Elevations

Dwg No: DF011398B - 002


SCALE: 1:100 @ A3

Drawn: DF - May 2014


**Notes:**  
 New Conservatory -  
 Walls - white render  
 Frames - White PVCu  
 Frames - Double glazed "A" rate clear tuff glass  
 Roof - White PVCu clad aluminium  
 Roof - Double glazed clear self clean tuff glass



Proposed Rear Elevation (North/East)

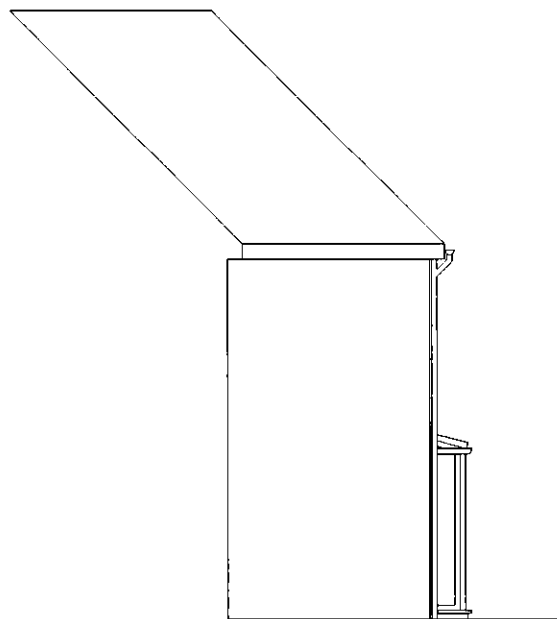

Proposed Side Elevation (South/East)

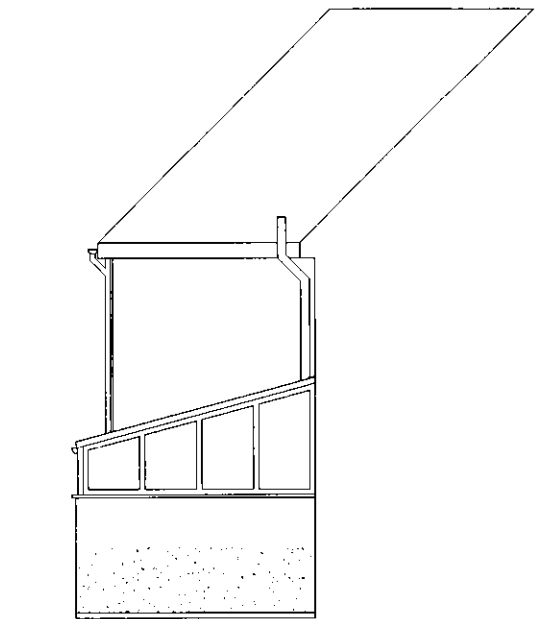

Proposed Side Elevation (North/West)