

AMENDMENT
 25 JUN 2014

SJM
 Stanley J Murphy Ltd
 Crompton Road
 Stevenage
 Hertfordshire, SG1 2EE
 Tel: 01438 359923 Fax: 01438 350651
 EMAIL david.farr@sjmgroup.co.uk

PROJECT:
 Proposed Conservatory
 Mr & Mrs Arch
 60 Brockwood Lane
 Welwyn Garden City
 Hertfordshire
 AL8 7BQ

DRAWING:
 Proposed Plan, Rear & Side Elevations


Dwg No: DF011398B - 002 - Revision A

SCALE: 1:100 @ A3

Drawn: DF - June 2014

Notes:
 New Conservatory -
 Walls - white render
 Frames - White PVCu
 Frames - Double glazed "A" rate clear tuff glass
 Roof - White PVCu clad aluminium
 Roof - Double glazed clear self clean tuff glass

Revision A
 Base projection reduced to 3000mm

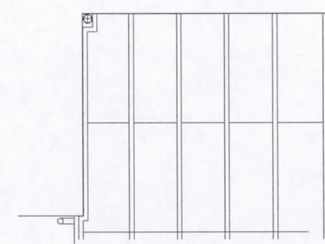


Proposed Roof Plan View


AMENDMENT
 25 JUN 2014
 NO: W6/2014/1104/EM
 N6/2014/1105/LUP



Proposed Rear Elevation (North/East)

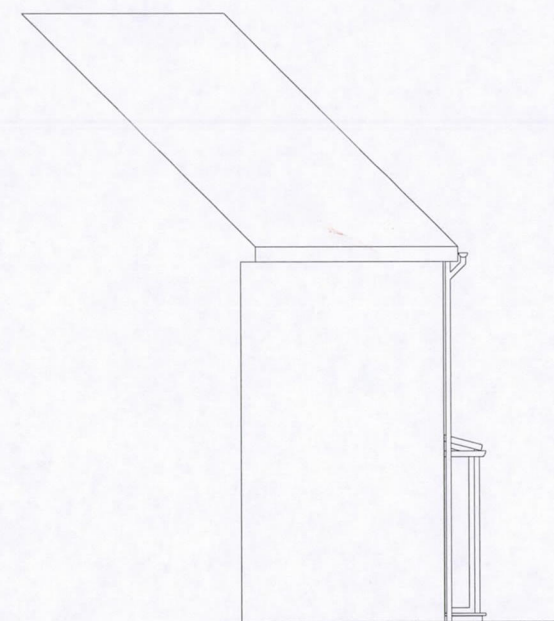

Proposed Side Elevation (South/East)

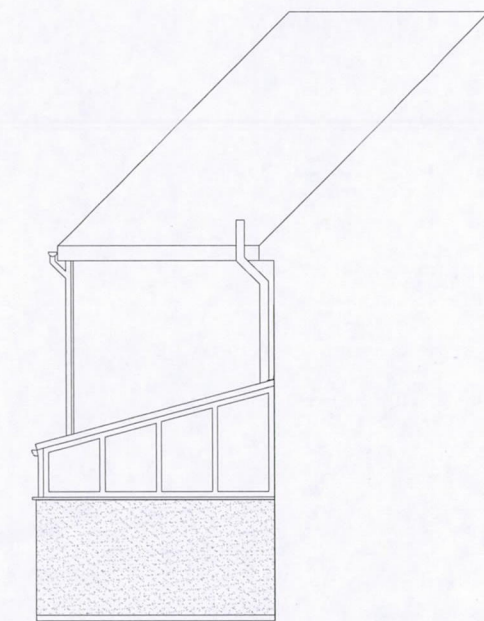

Proposed Side Elevation (North/West)