


EXISTING GROUND FLOOR PLAN

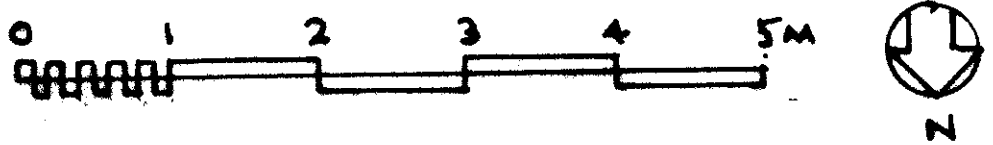

Lawrie Winter RIBA
 The Design Studio, Dutch Nursery, Great North Road
 Brookmans Park, Hertfordshire, AL9 6ND
 Tel: 01707 656 500 Mob: 07775567838
 Email: lawriewinter@propertylandarchitecture.com

PLANNING
 21 APR 2012

Client:
 Project: 21 ROUNDWOOD DRIVE - WGC
 Drawing: EXISTING GROUND FLOOR PLAN



Royal Institute of British Architects
 Chartered Practice

Scale: 1:50 @ A2
 Date: 20 AUG 2011
 Drawn By: LW
 Draw No: 353-BK-Q1
 A2

2012/0737