


Lawrie Winter RIBA
The Design Studio, Dutch Nursery, Great North Road
Brookmans Park, Hertfordshire, AL9 6ND
Tel: 01707 656 500 Mob: 07775567838
Email: lawriewinter@propertylandarchitecture.com




Royal Institute Of British Architects
Chartered Practice

Client:
Project: 21 ROUNDWOOD DRIVE · WGC
Drawing: EXISTING FRONT ELEVATION · NORTH

Scale: 1:50 @ A2
Date: 20 AUG 2011
Drawn By: LW
Dwg No: 353 · EX · 04

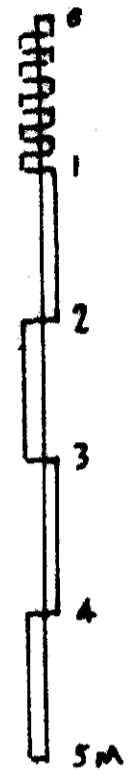

EXISTING FRONT ELEVATION · NORTH

 

PLANNING
DEPARTMENT
21 APR 2012
2012/0737