


Client:
Project: 21 ROUNDWOOD DRIVE - WGC
Drawing: PROPOSED FRONT ELEVATION - NORTH

Scale: 1:50 @ A2
Date: 20 AUG 2011
Drawn By: LW
Dwg No: 353-P-05

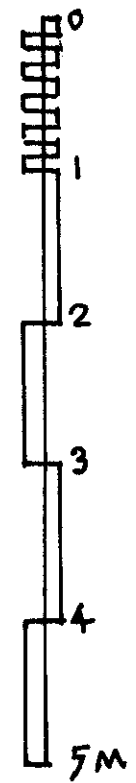

2012/0737

PLANNING
DEPARTMENT

21 APR 2012